

NOTE
SEE STRUCTURAL DRAWINGS FOR LINTEL SIZES AND LOCATIONS

VOID SQ. FT. AREA SCHEDULE			
BUILDING ELEVATION	AREA OF FACADE	AREA OF VOIDS	VOID PERCENTAGE
NORTH	2,008 SQ. FT.	748 SQ. FT.	40%
SOUTH	2,227 SQ. FT.	811 SQ. FT.	36%
EAST	2,220 SQ. FT.	221 SQ. FT.	10%
TOTALS	6,455 SQ. FT.	1,880 SQ. FT.	28%

NOTE:
AVERAGE FACADE PROPORTIONS RATIO = 1:4


EXTERIOR FINISH NOTES

THERMAL AND MOISTURE
WEATHER BARRIER: "TYVEK DRAINWRAP"
DUPONT: (800) 448-8895
RUBBERIZED SHEET FLASHING: BT20 XL BUILDING TAPE
PROTECTO WRAP CO.: (877) 271-4661
FLEXIBLE RUBBERIZED FLASHING
DUPONT: (800) 448-8895
EXTERIOR METALS AND FLASHING
SHEET METAL FLASHINGS: PRE-FINISHED, METALLIC-COATED STEEL SHEET AT EXPOSED AREAS.
ORGANIC FINISH: TPO-COAT FLUOROPOLYMER NYLAR 8000 OR KYNAR 500, COMPLYING WITH
PHYSICAL PROPERTIES AND COATING PERFORMANCE REQUIREMENTS OF AAMA 2605. COLOR
SELECTED FROM STANDARD RANGE.
- BASE FLASHING: 26 GA.
- COUNTERFLASHING: 24 GA.
- FLASHING RECEIVERS: 26 GA.
- DRIP EDGES: 24 GA.
SOFFITS AND UNDERSIDES OF EXTERIOR CEILINGS: PRE-FORMED VENTED ALUMINUM PANELS
AS SELECTED BY ARCHITECT FROM MANUFACTURER'S STANDARD RANGE.
PAC-GLAD BY PETERSEN ALUMINUM (OR EQUIVALENT): (800) 722-2523
GUTTERS AND DOWNSPOUTS: PRE-FINISHED ALUMINUM, COLOR AS SELECTED BY ARCHITECT
FROM MANUFACTURER'S STANDARD RANGE.
ROLLEX BY BEAUTYGARD BUILDING PRODUCTS (OR EQUIVALENT): (214) 322-5500

EXTERIOR FINISH SCHEDULE


MASONRY					
TYPE	MANUFACTURER	SIZE (NOMINAL)	COLOR	MORTAR COLOR / TYPE	CTRL. JOINT CAULK
BRICK VENEER	T.B.D.	2 1/4"x4"x8 1/2"	T.B.D.	NATURAL / TYPE "N" (SEE NOTE #2)	SONNEBORN OR EQUIVALENT
STONE VENEER	T.B.D.	12"x14"x12"x24 1/2"	T.B.D.	NATURAL / TYPE "N" (SEE NOTE #2)	SONNEBORN OR EQUIVALENT
PRECAST STONE SILL	T.B.D.	4 1/4"x6"x12"x24 1/2"	T.B.D.	NATURAL / TYPE "N" (SEE NOTE #2)	SONNEBORN OR EQUIVALENT
METALS					
LOCATION / I.D.	MANUFACTURER	TYPE	FINISH	COLOR	
STOREFRONT & WINDOW FRAMING	KANNEER, EFCO OR EQUIVALENT	ANODIZED ALUMINUM	PRE-FINISHED	T.B.D.	
GUTTERS, DOWNSPOUTS, EAVES & FASCIAS	PAC-GLAD PETERSON OR EQUAL	FORMED ALUMINUM	PRE-FINISHED	T.B.D.	
HOLLOW METAL DOORS & FRAMES	T.B.D.	HOLLOW METAL	T.B.D.	T.B.D.	
STOREFRONT GLAZING					
LOCATION / I.D.	MANUFACTURER	COLOR / FINISH	DESCRIPTION		
STOREFRONT & WINDOW FRAMING	KANNEER, EFCO OR EQUIVALENT	T.B.D.	CLEAR OR TREATED 1" INSULATED GLAZING		

NOTES:
1. INSTALLER TO SUBMIT FINISH SAMPLES FOR APPROVAL BY ARCHITECT PRIOR TO INSTALLATION.
2. TYPE "S" MORTARS TO BE USED AT LOCATIONS WHERE MASONRY IS IN CONTACT WITH THE GROUND OR AT TOP OF FOUNDATION WALL.

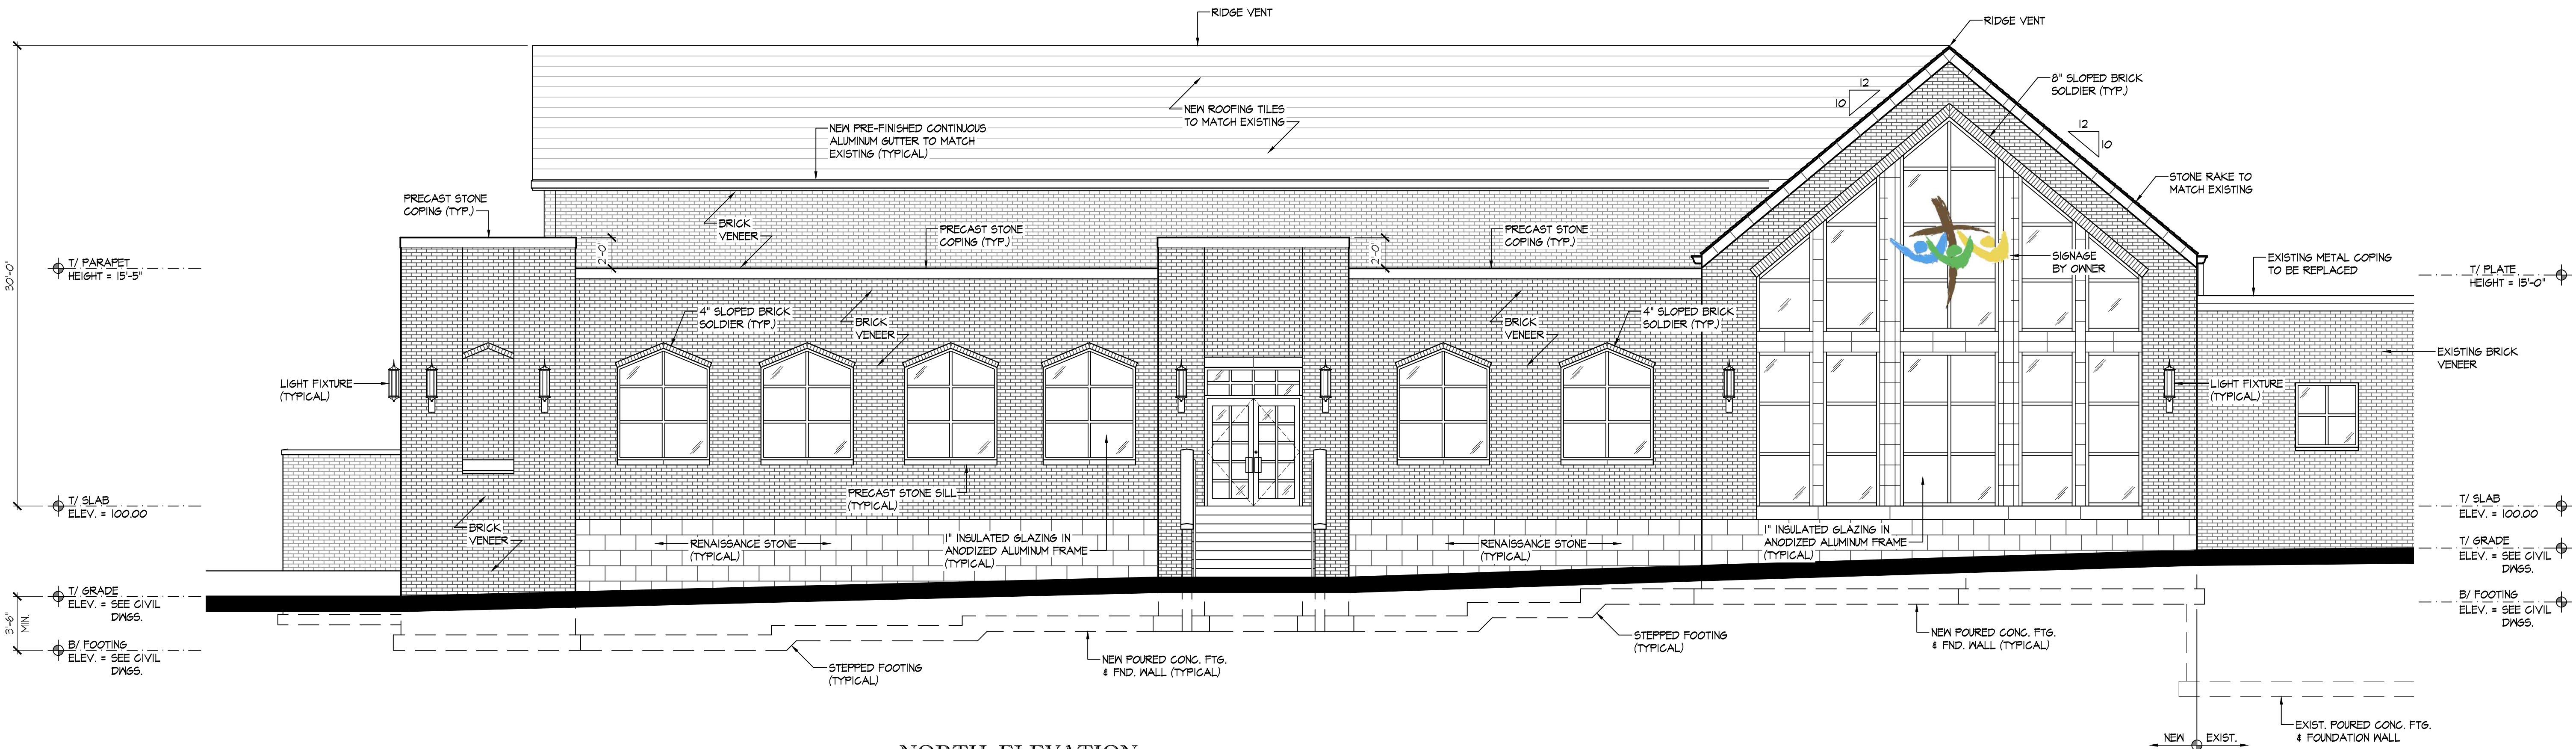

NORTH ELEVATION

SCALE: 3/16" = 1'-0"

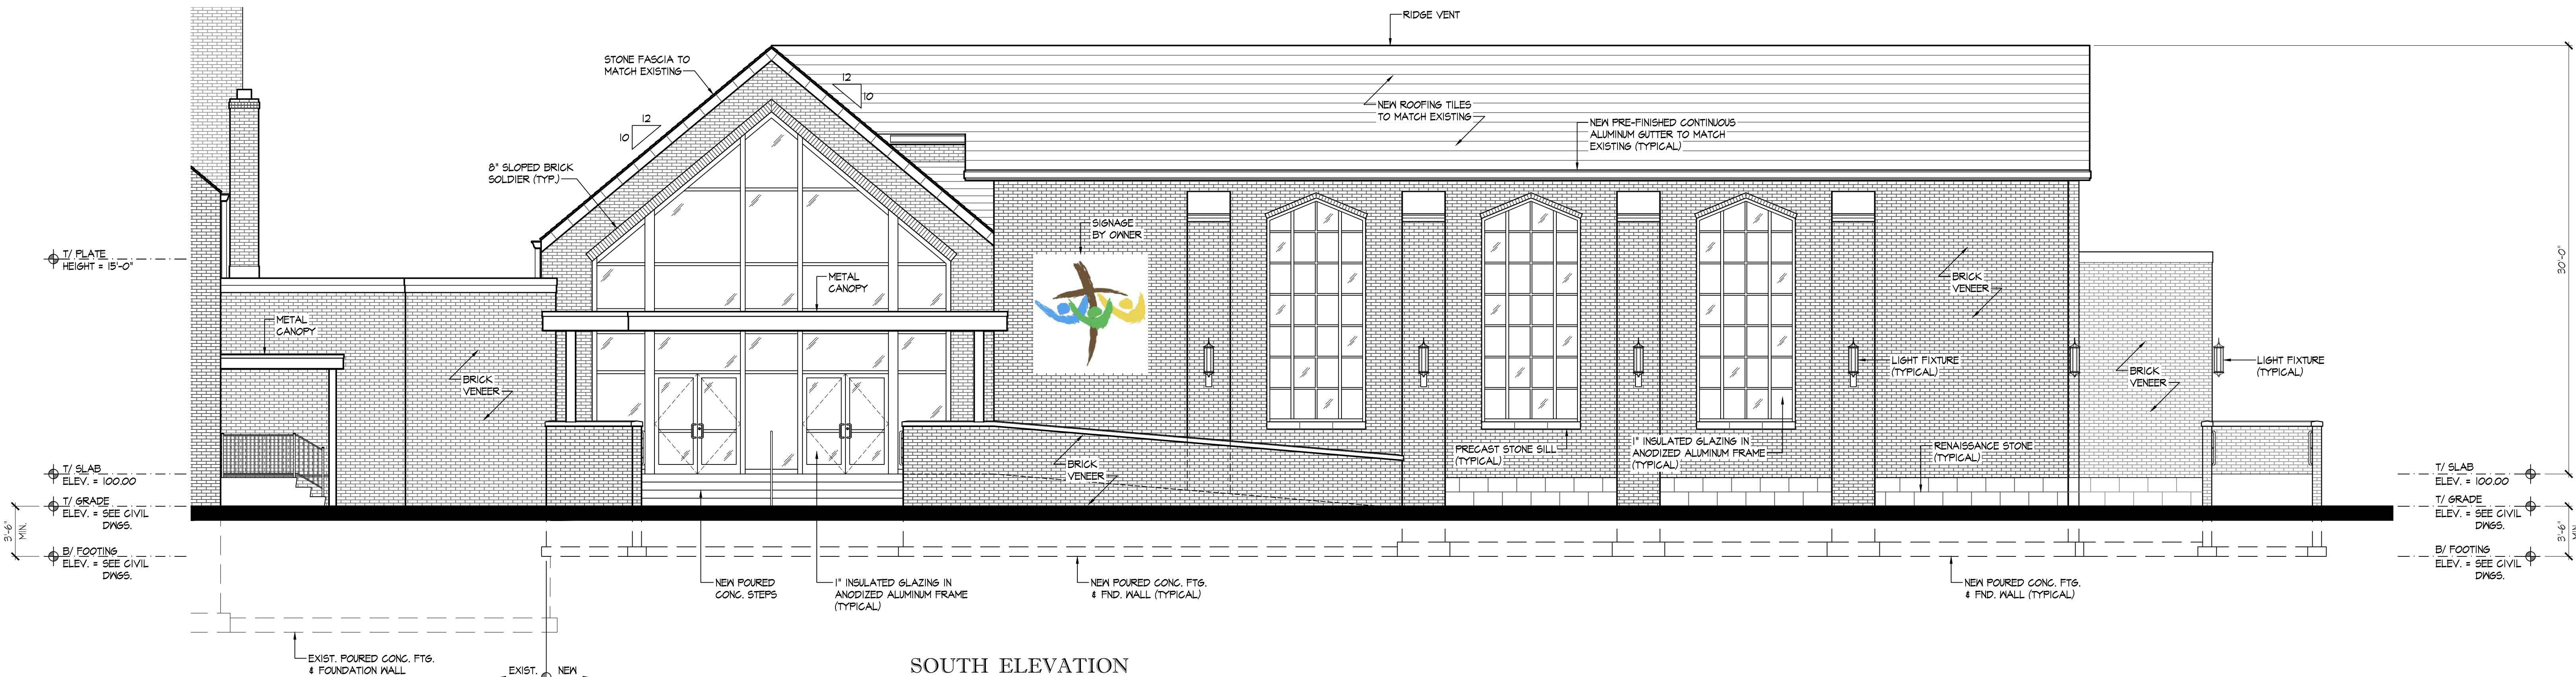

SOUTH ELEVATION

SCALE: 3/16" = 1'-0"

MUNSTER CHURCH

214 RIDGE ROAD
MUNSTER, INDIANA
46321



ROHN ASSOCIATES
ARCHITECTS & PLANNERS

13177 RHODE STREET
CEDAR LAKE, IN 46303
PHONE: (708) 906-4670

PRELIMINARY
NOT FOR CONSTRUCTION
REVISIONS REQUIRED

Copyright 2022. All Instruments Of Service, including drawings, are the property of Rohn Associates Architects & Planners. Drawings May Not Be Reproduced Or Copied Without Written Consent Of The Architect.

ARCHITECT'S SEAL

ISSUE FOR:
12/3/20 AS-BUILTS
1/6/21 REVIEW
3/11/22 REVIEW
4/21/22 PLAN
COMMISSION
6/3/22 REVIEW

EXTERIOR
ELEVATIONS

SCALE: AS NOTED
PROJECT NO.: 20-498

A1

SEE STRUCTURAL DRAWINGS FOR LINTEL SIZES AND LOCATIONS

BUILDING ELEVATION	AREA OF FAÇADE	AREA OF VOIDS	VOID PERCENTAGE
NORTH	2,008 SQ. FT.	798 SQ. FT.	40%
SOUTH	2,227 SQ. FT.	811 SQ. FT.	36%
EAST	2,220 SQ. FT.	221 SQ. FT.	10%
TOTALS	6,455 SQ. FT.	1,830 SQ. FT.	28%

NOTE:
AVERAGE FACADE PROPORTIONS RATIO = 1:4

THERMAL AND MOISTURE

WEATHER BARRIER: TYVEK DRAINWRAP®
DUPONT: (800) 448-9835

RUBBERIZED SHEET FLASHING: BT20 XL BUILDING TAPE
PROTECTO WRAP CO.: (811) 271-4661

FLEXIBLE RUBBERIZED FLASHING
DUPONT: (800) 448-9835

SHEET METAL FLASHINGS: PRE-FINISHED, METALLIC-COATED STEEL SHEET AT EXPOSED AREAS
ORGANIC FINISH: TWO-COAT FLUOROPOLYMER HYLAR 5000 OR KYNAR 500, COMPLYING WITH
PHYSICAL PROPERTIES AND COATING PERFORMANCE REQUIREMENTS OF AAMA 2605. COLOR
SELECTED FROM STANDARD RANGE.

- BASE FLASHING: 26 6A.
- COUNTERFLASHING: 24 6A.
- FLASHING RECEIVERS: 26 6A.
- DRIP EDGES: 24 6A.

SOFFITS AND UNDERSIDES OF EXTERIOR CEILING; PRE-FORMED VENTED ALUMINUM PANELS AS SELECTED BY ARCHITECT FROM MANUFACTURER'S STANDARD RANGE.

GUT-GLAD BY PETERSEN ALUMINUM (OR EQUIVALENT); (800) 722-2523

FACERS AND DOWNSPOUTS: PRE-FINISHED ALUMINUM. COLOR AS SELECTED BY ARCHITECT FROM MANUFACTURER'S STANDARD RANGE.

ROLLEX BY BEAUTYGARD BUILDING PRODUCTS (OR EQUIVALENT); (214) 322-5500


MASONRY

TYPE	MANUFACTURER	SIZE (NOMINAL)	COLOR	MORTAR COLOR / TYPE	CTRL. JOINT CAULK
BRICK VENEER	T.B.D.	2 1/4"Hx4"Dx8 1/2"L	T.B.D.	NATURAL / TYPE "N" (SEE NOTE #2)	SONNEBOERN OR EQUIVALENT
STONE VENEER	T.B.D.	12"Hx4"Dx24 1/2"L	T.B.D.	NATURAL / TYPE "N" (SEE NOTE #2)	SONNEBOERN OR EQUIVALENT
PRECAST STONE SILL	T.B.D.	4 1/4"Hx4"Dx24 1/2"L	T.B.D.	NATURAL / TYPE "N" (SEE NOTE #2)	SONNEBOERN OR EQUIVALENT


LOCATION / I.D.	MANUFACTURER	TYPE	FINISH	COLOR
STOREFRONT & WINDOW FRAMES	KAWNEER, EFCO OR EQUIVALENT	ANODIZED ALUMINUM	PRE-FINISHED	T.B.D.
GUTTERS, DOWNPOUTS, EAVES & FACIAS	PAC-CLAD PETERSON OR EQUAL	FORMED ALUMINUM	PRE-FINISHED	T.B.D.
HOLLOW METAL DOORS & FRAMES	T.B.D.	HOLLOW METAL	T.B.D.	T.B.D.

LOCATION / I.D.	MANUFACTURER	COLOR / FINISH	DESCRIPTION
STOREFRONT & WINDOW FRAMING	KANNEER, EFCO OR EQUIVALENT	T.B.D.	CLEAR OR TREATED 1" INSULATED GLAZING

1. INSTALLER TO SUBMIT FINISH SAMPLES FOR APPROVAL BY ARCHITECT PRIOR TO INSTALLATION.
2. TYPE 'S' MORTAR TO BE USED AT LOCATIONS WHERE MASONRY IS IN CONTACT WITH THE GROUND OR AT TOP OF FOUNDATION WALL.

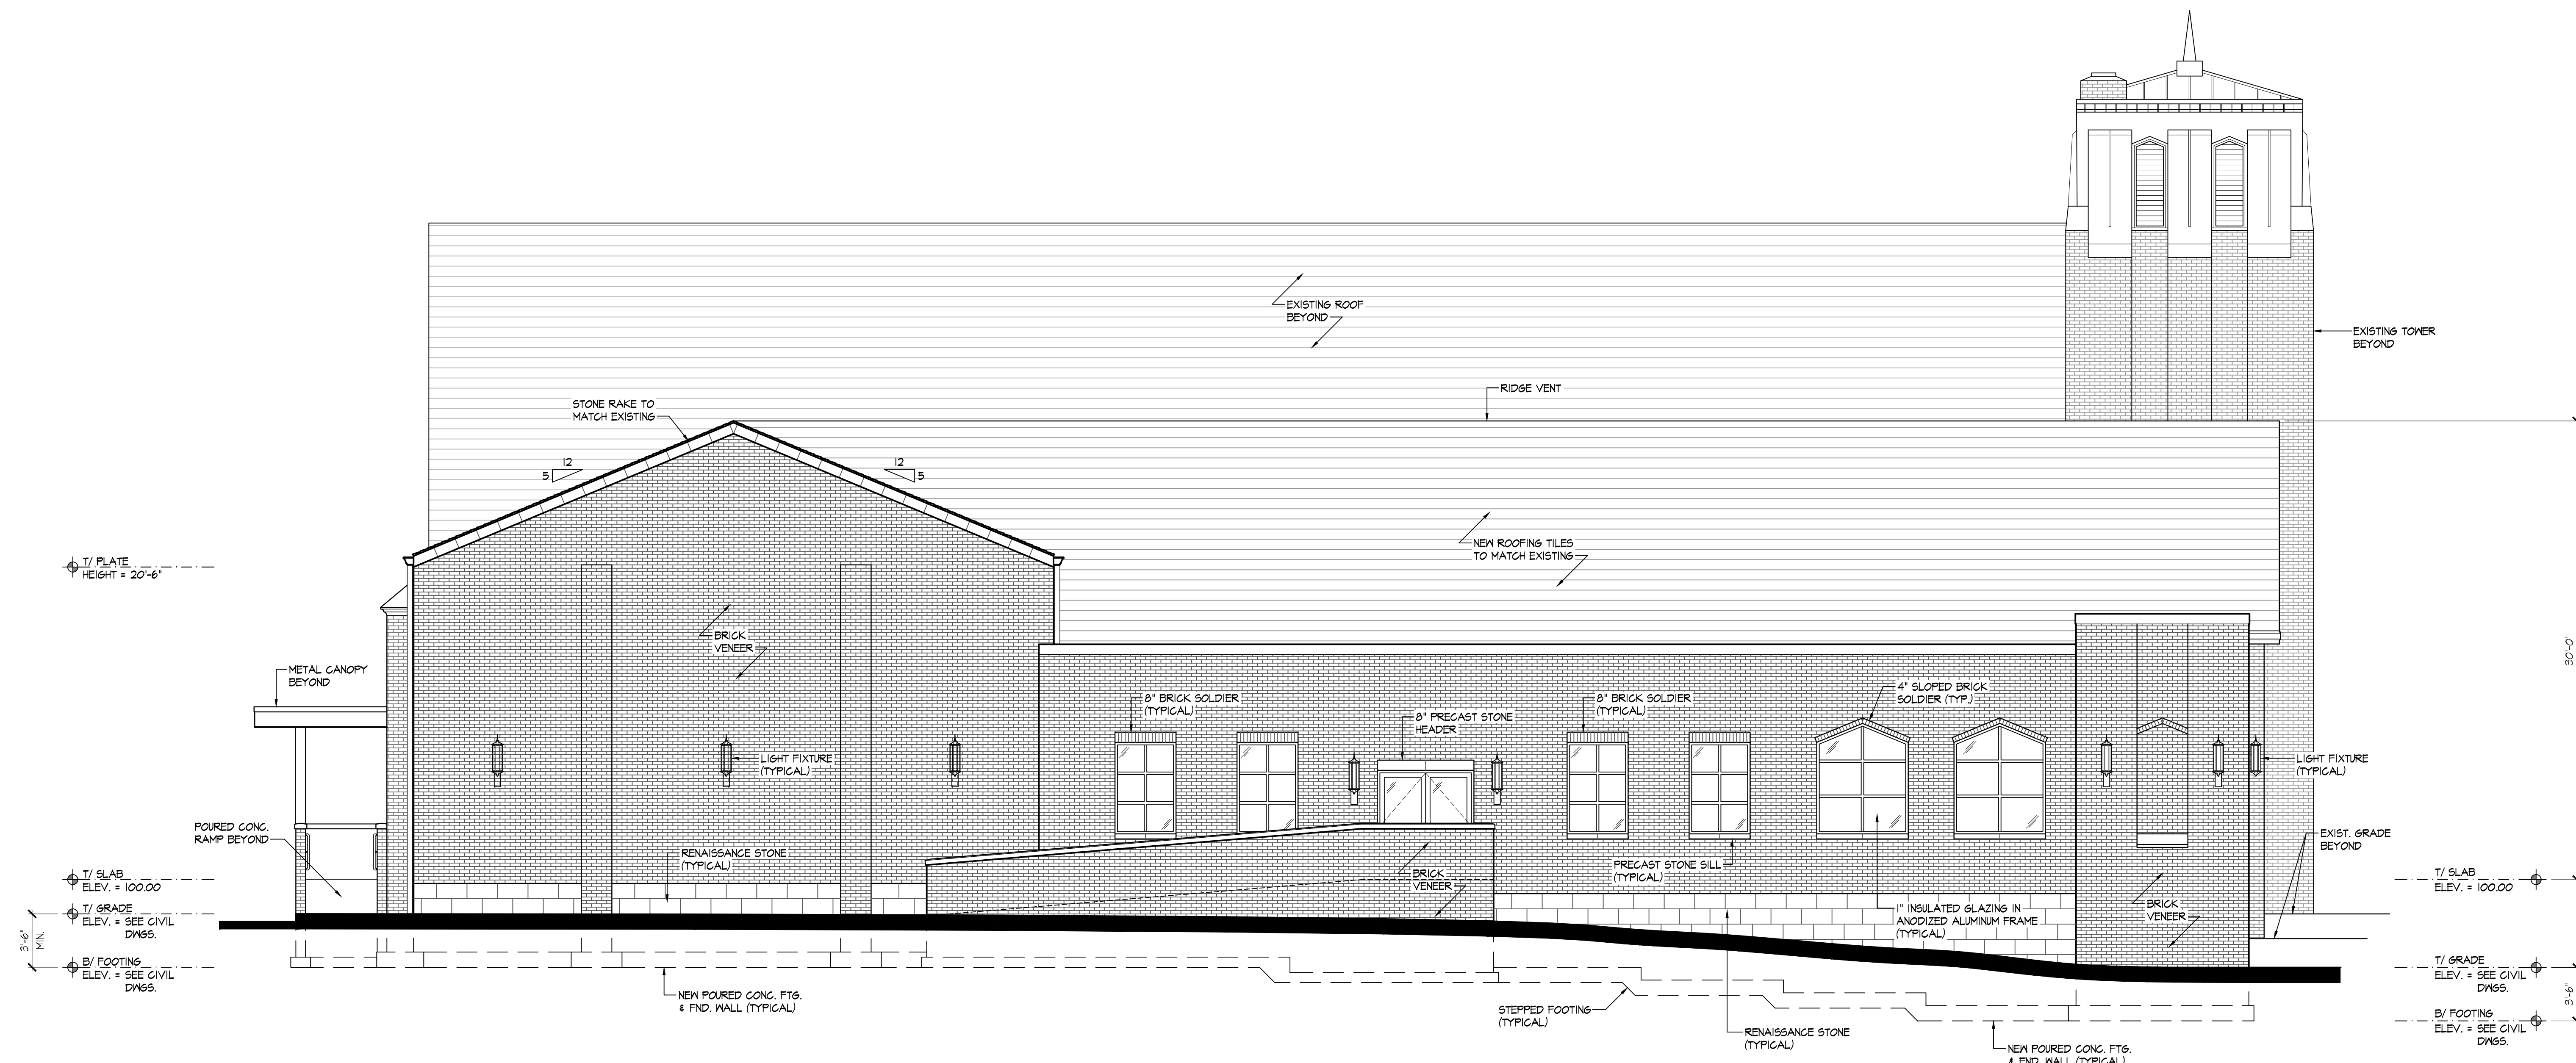

SCALE: 3/16" = 1'-0"

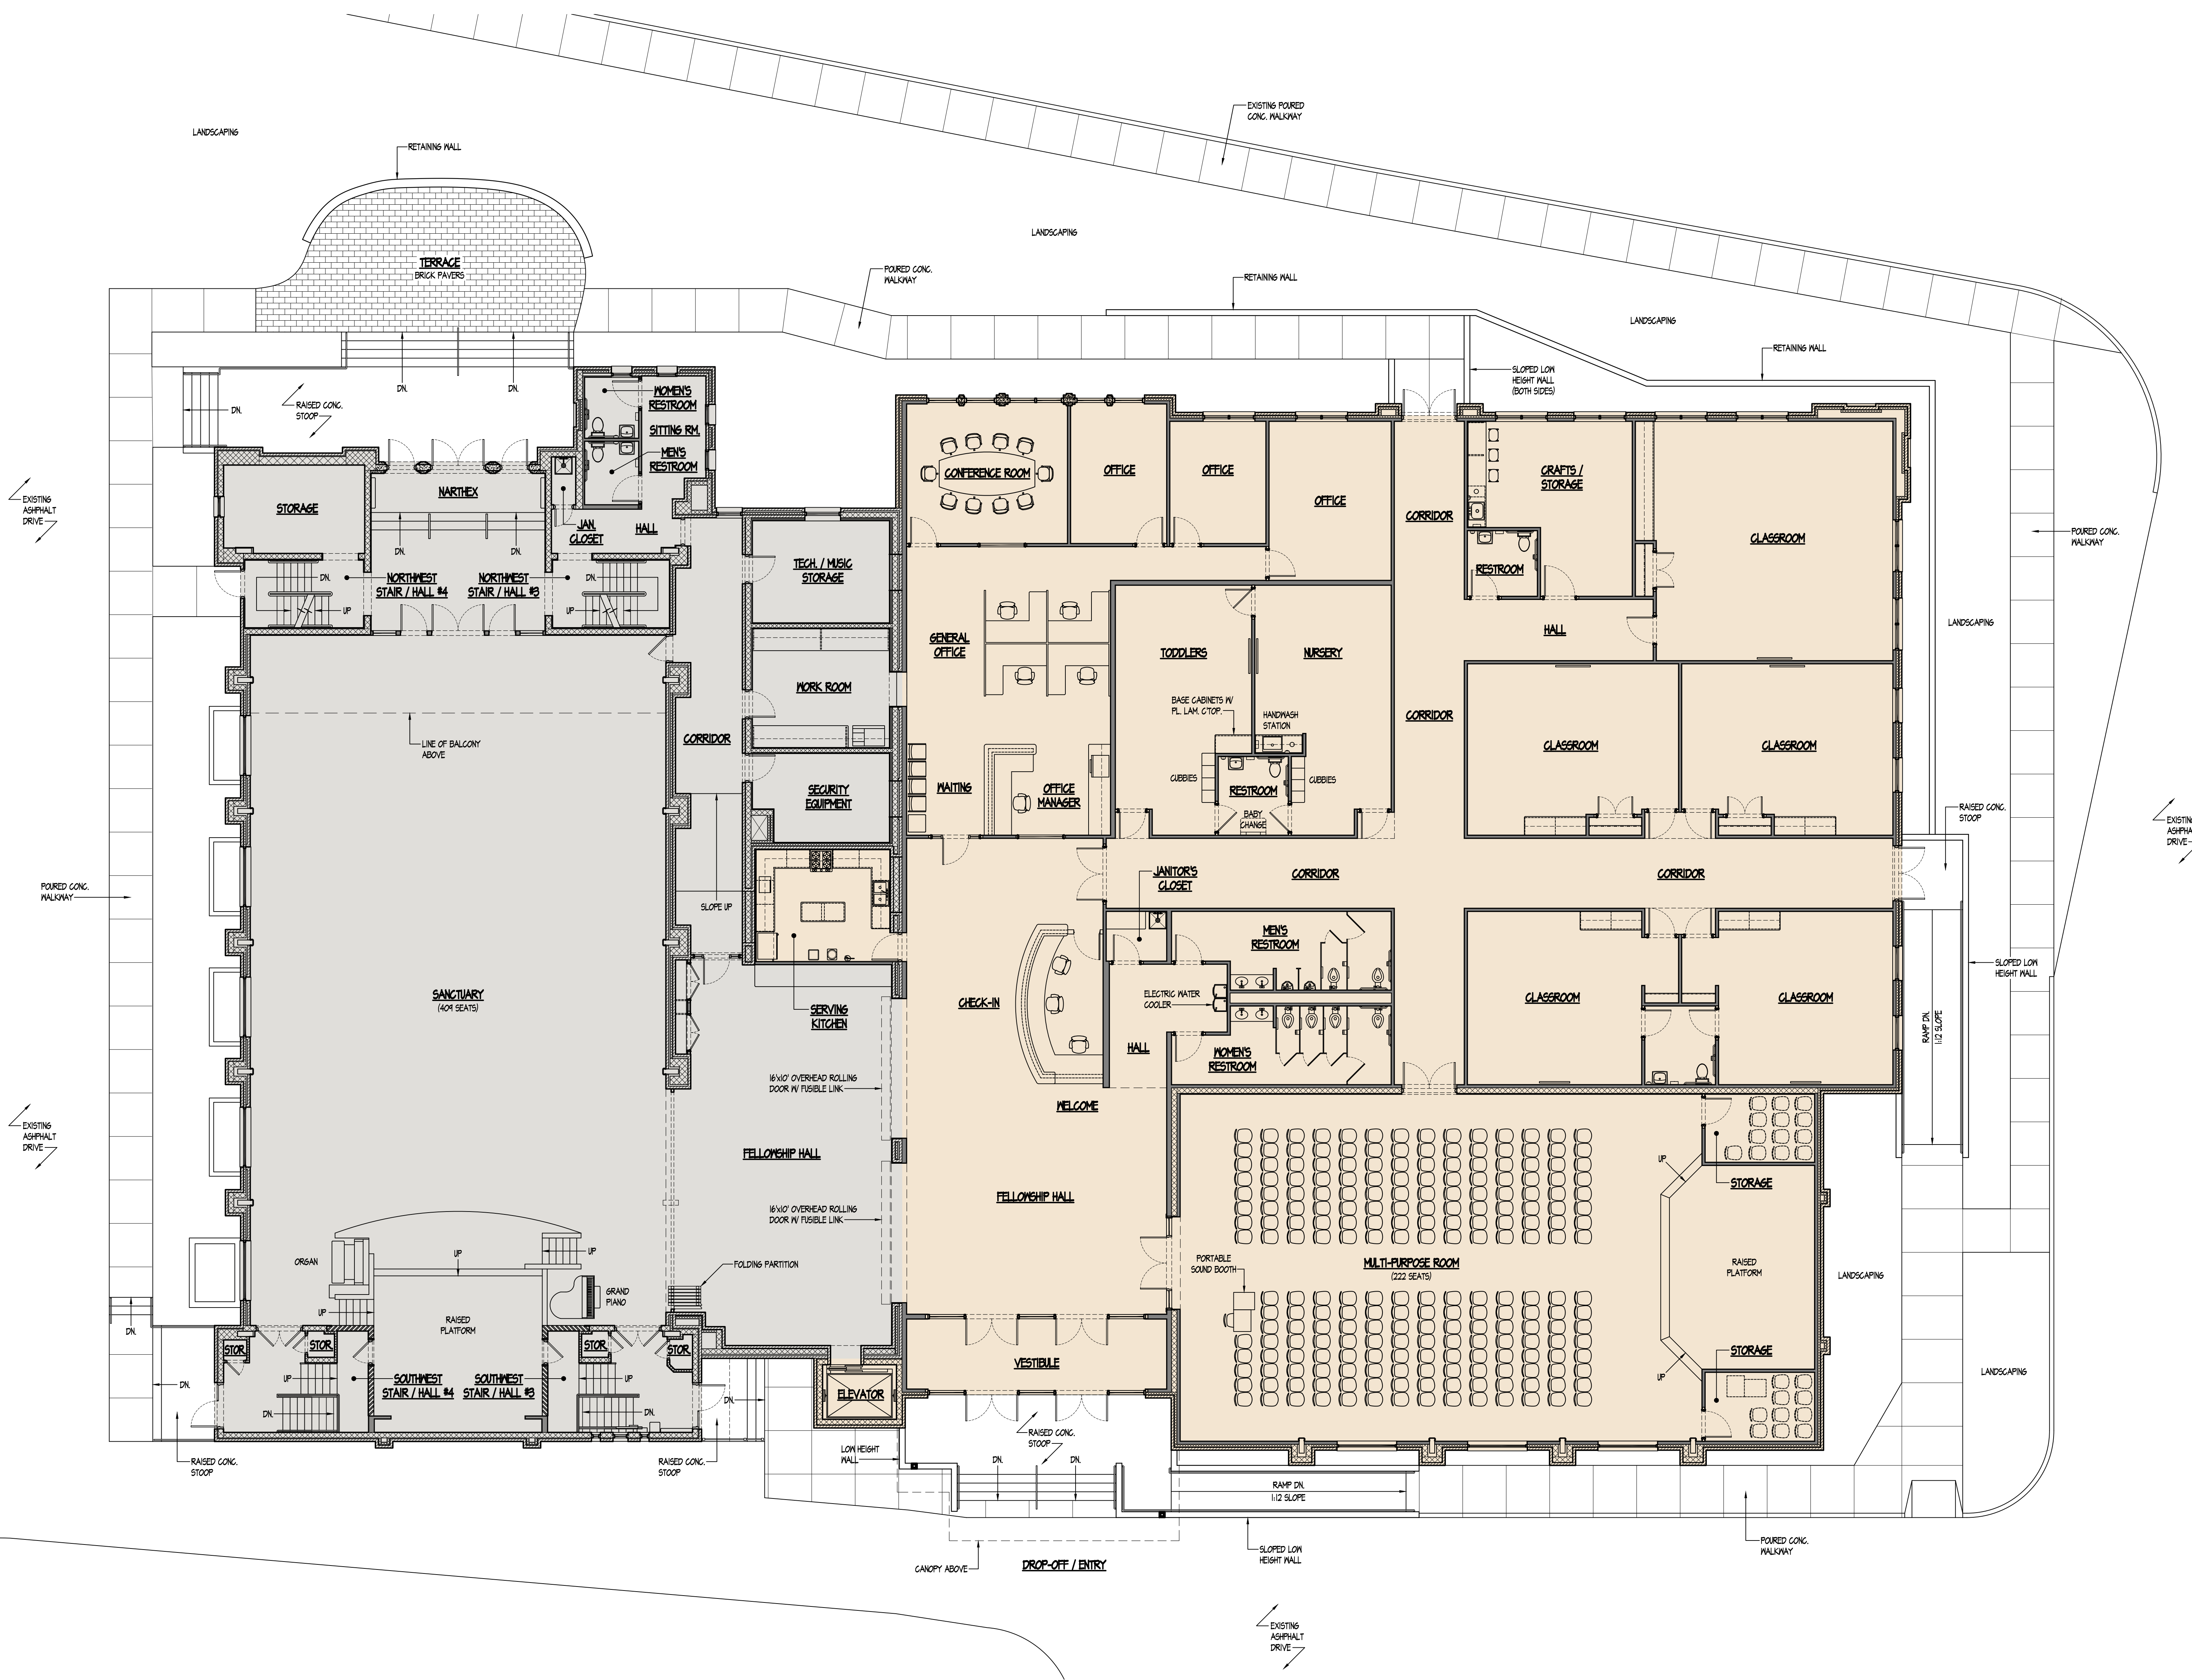

OVERALL FLOOR PLAN

SCALE: 1/8" = 1'-0"



COLOR LEGEND	
	NEW ADDITION AND INTERIOR RE-MODEL
	EXISTING: AREA OF LIMITED AND / OR NO WORK

MUNSTER CHURCH
214 RIDGE ROAD
MUNSTER, INDIANA
46321



ROHN ASSOCIATES
ARCHITECTS & PLANNERS
13177 RHODE STREET
CEDAR LAKE, IN 46303
PHONE: (708) 906-4670

PRELIMINARY
NOT FOR CONSTRUCTION
REVISIONS REQUIRED
Copyright 2022: All Instruments Of Service, including this drawing, are the property of Rohn Associates Architects & Planners. Drawings May Not Be Reproduced Or Copied Without Written Consent Of The Architect.


ARCHITECT'S SEAL

ISSUE FOR:	
12/3/20	AS-BUILTS
1/6/21	REVIEW
3/11/22	REVIEW
4/21/22	PLAN
6/3/22	COMMISSION
6/3/22	REVIEW

OVERALL
FLOOR
PLAN

SCALE: AS NOTED
PROJECT NO.: 20-498

A3

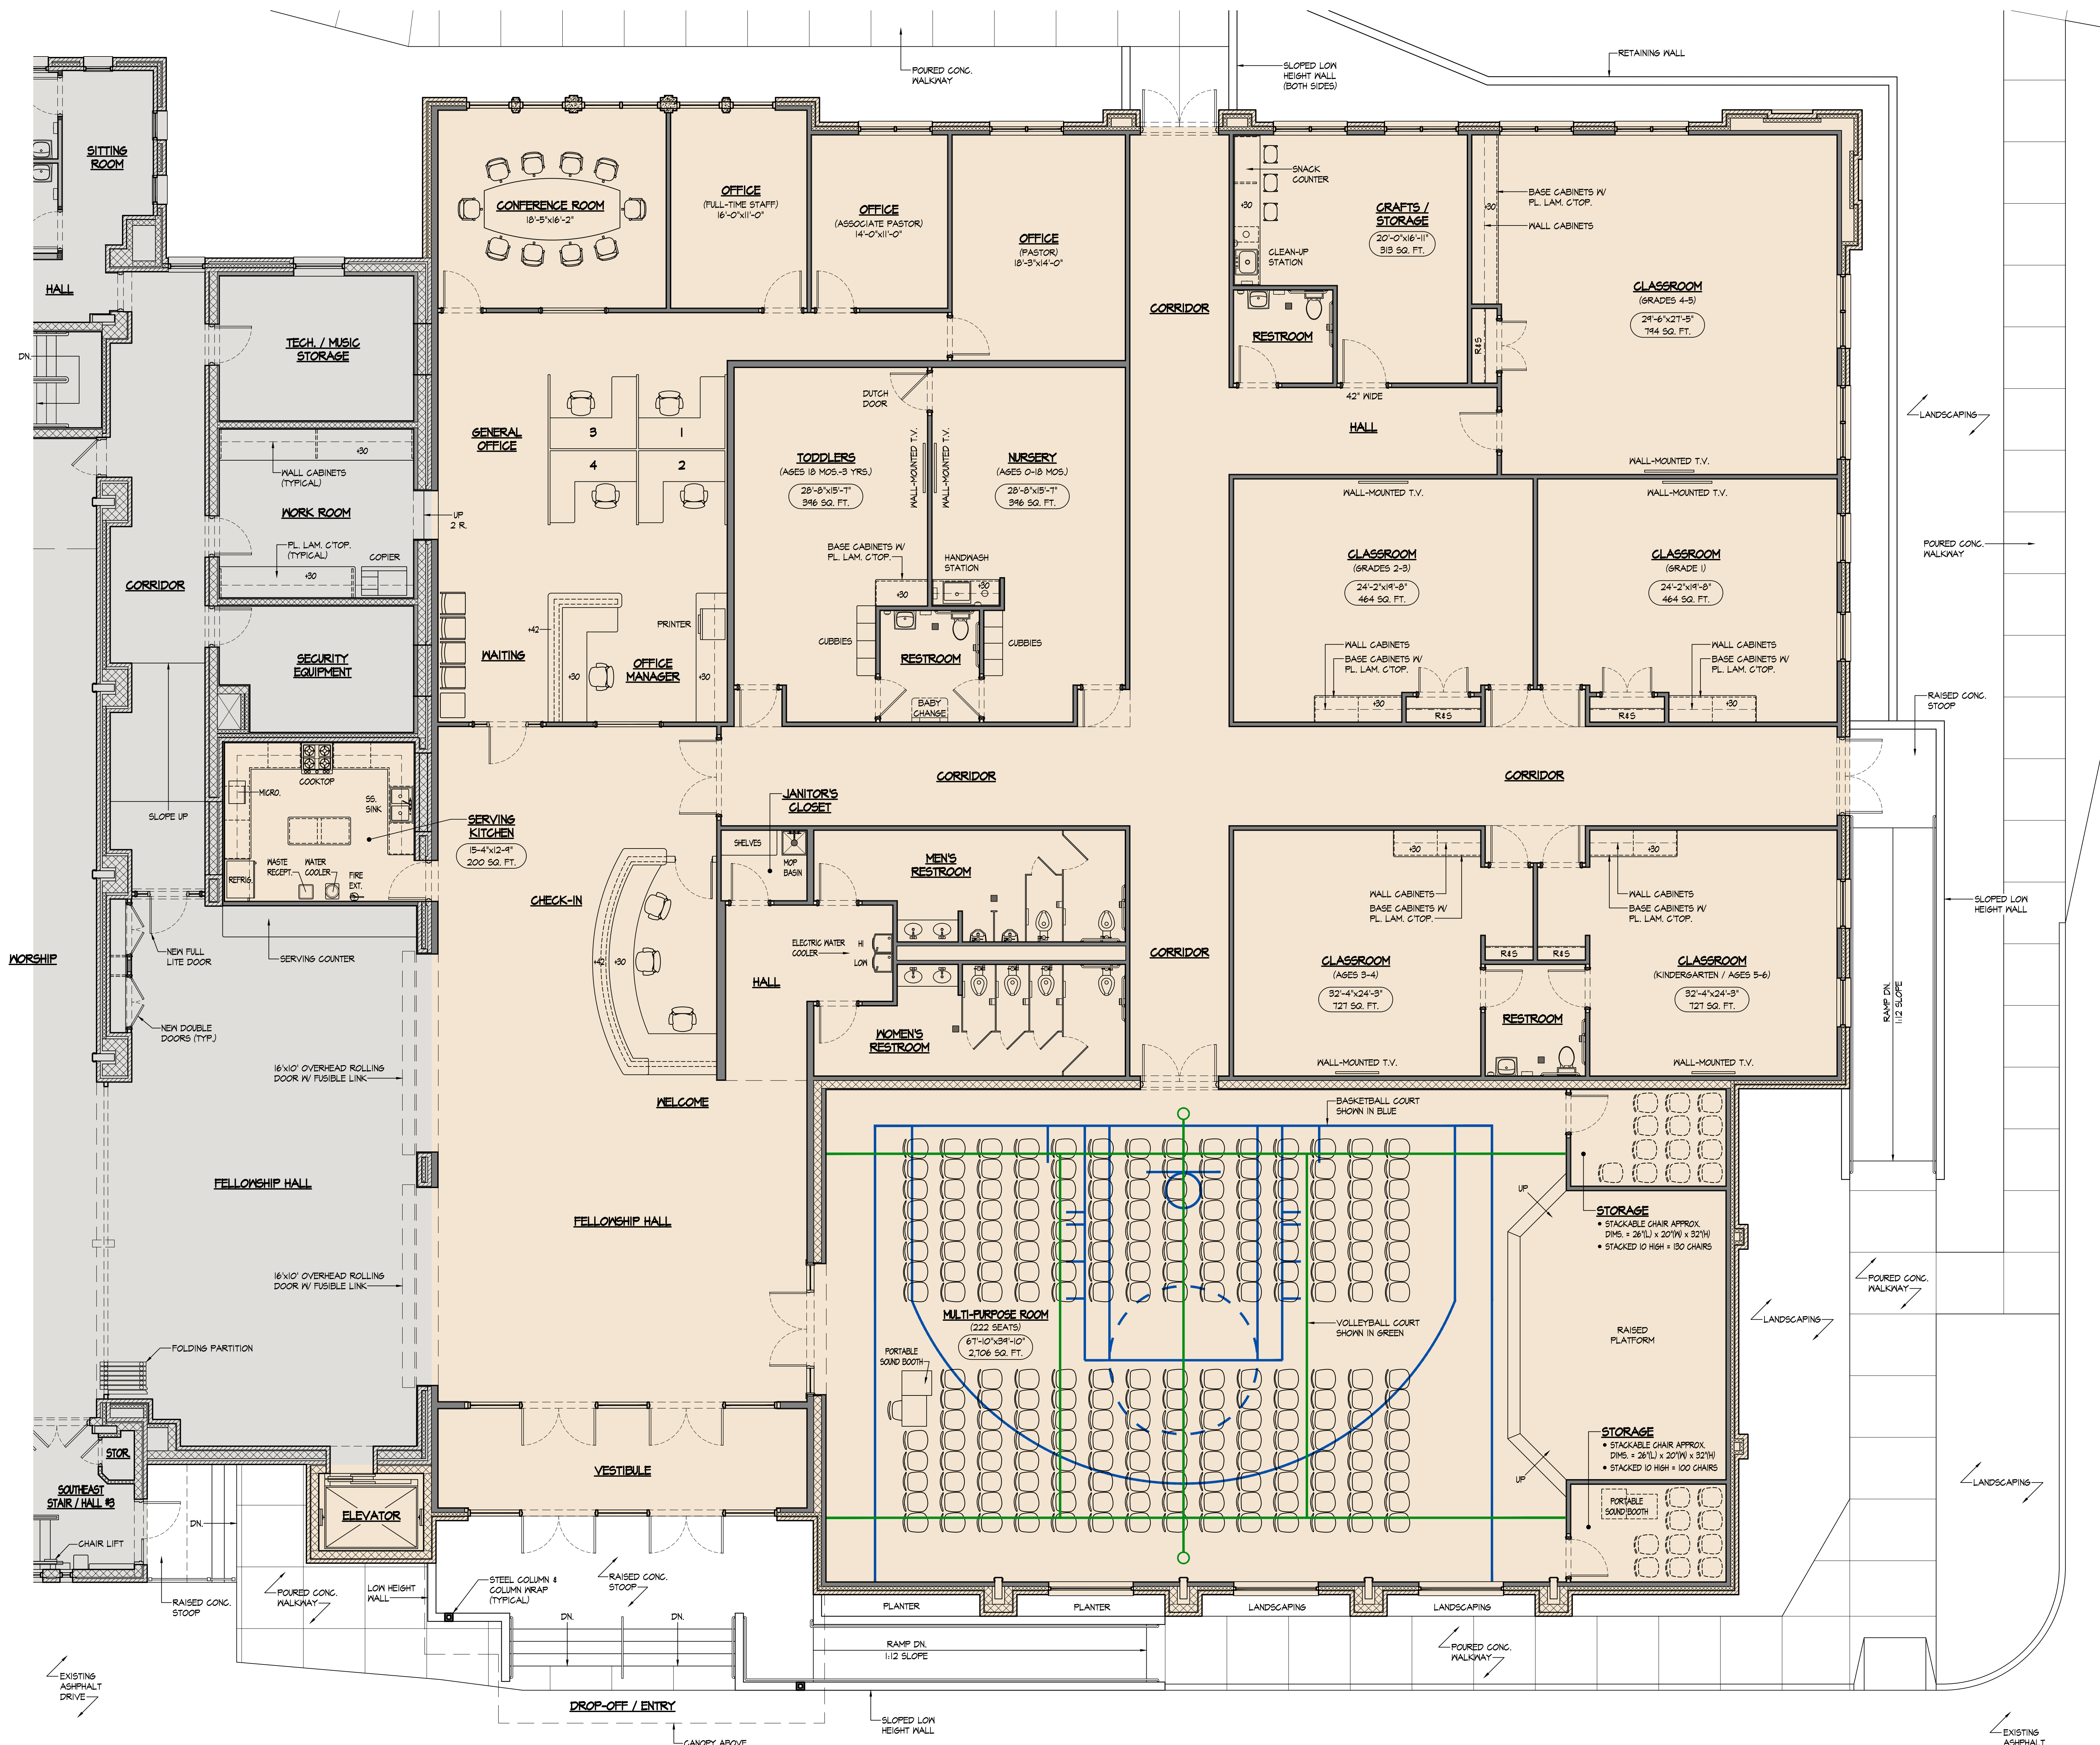

FLOOR PLAN

SCALE: 3/16" = 1'-0"

COLOR LEGEND	
[Light Blue Box]	NEW ADDITION AND INTERIOR RE-MODEL
[Light Yellow Box]	EXISTING: AREA OF LIMITED AND / OR NO WORK

MUNSTER CHURCH
214 RIDGE ROAD
MUNSTER, INDIANA
46321



ROHN ASSOCIATES
ARCHITECTS & PLANNERS
13177 RHODE STREET
CEDAR LAKE, IN 46303
PHONE: (708) 906-4670

PRELIMINARY
NOT FOR CONSTRUCTION
REVISIONS REQUIRED
Copyright 2022: All Instruments Of Service, including drawings, are the property of Rohn Associates. Drawings May Not Be Reproduced Or Copied Without Written Consent Of The Architect.

ARCHITECT'S SEAL

ISSUE FOR:	
12/3/20	AS-BUILTS
1/6/21	REVIEW
3/11/22	REVIEW
4/21/22	PLAN COMMISSION
6/3/22	REVIEW

FLOOR PLAN

SCALE: AS NOTED
PROJECT NO.: 20-498

A4