


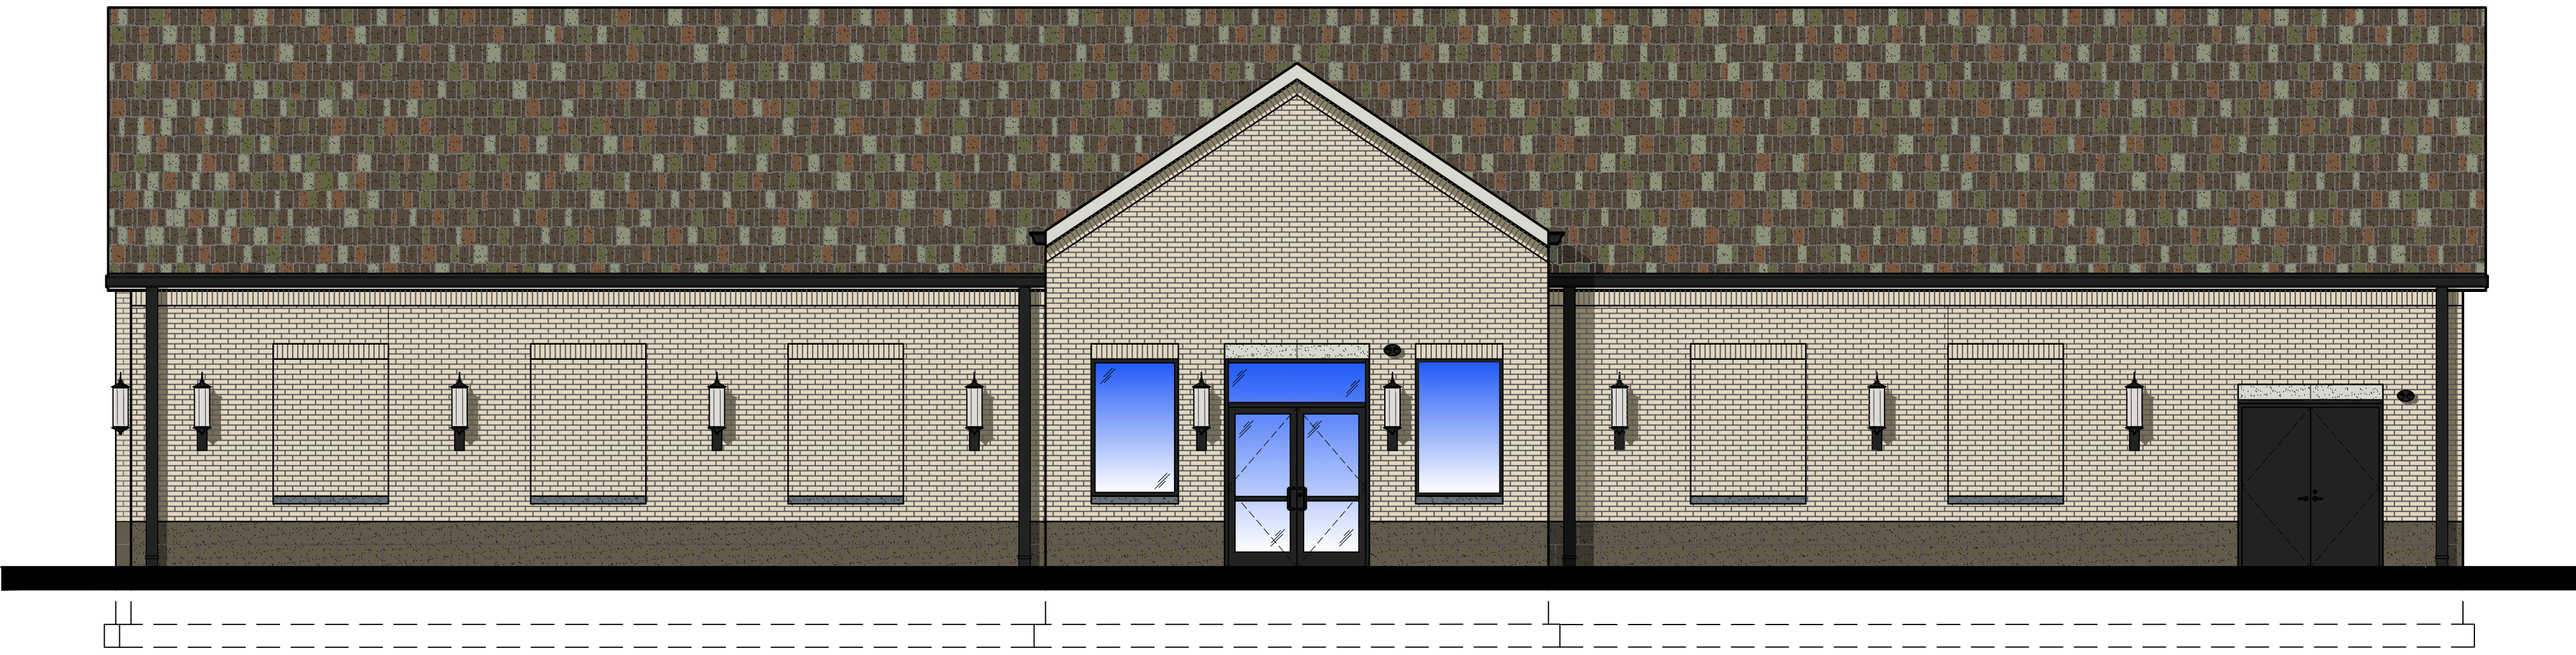


WEST ELEVATION

SCALE: 3/16" = 1'-0"




NORTH ELEVATION

SCALE: 3/16" = 1'-0"

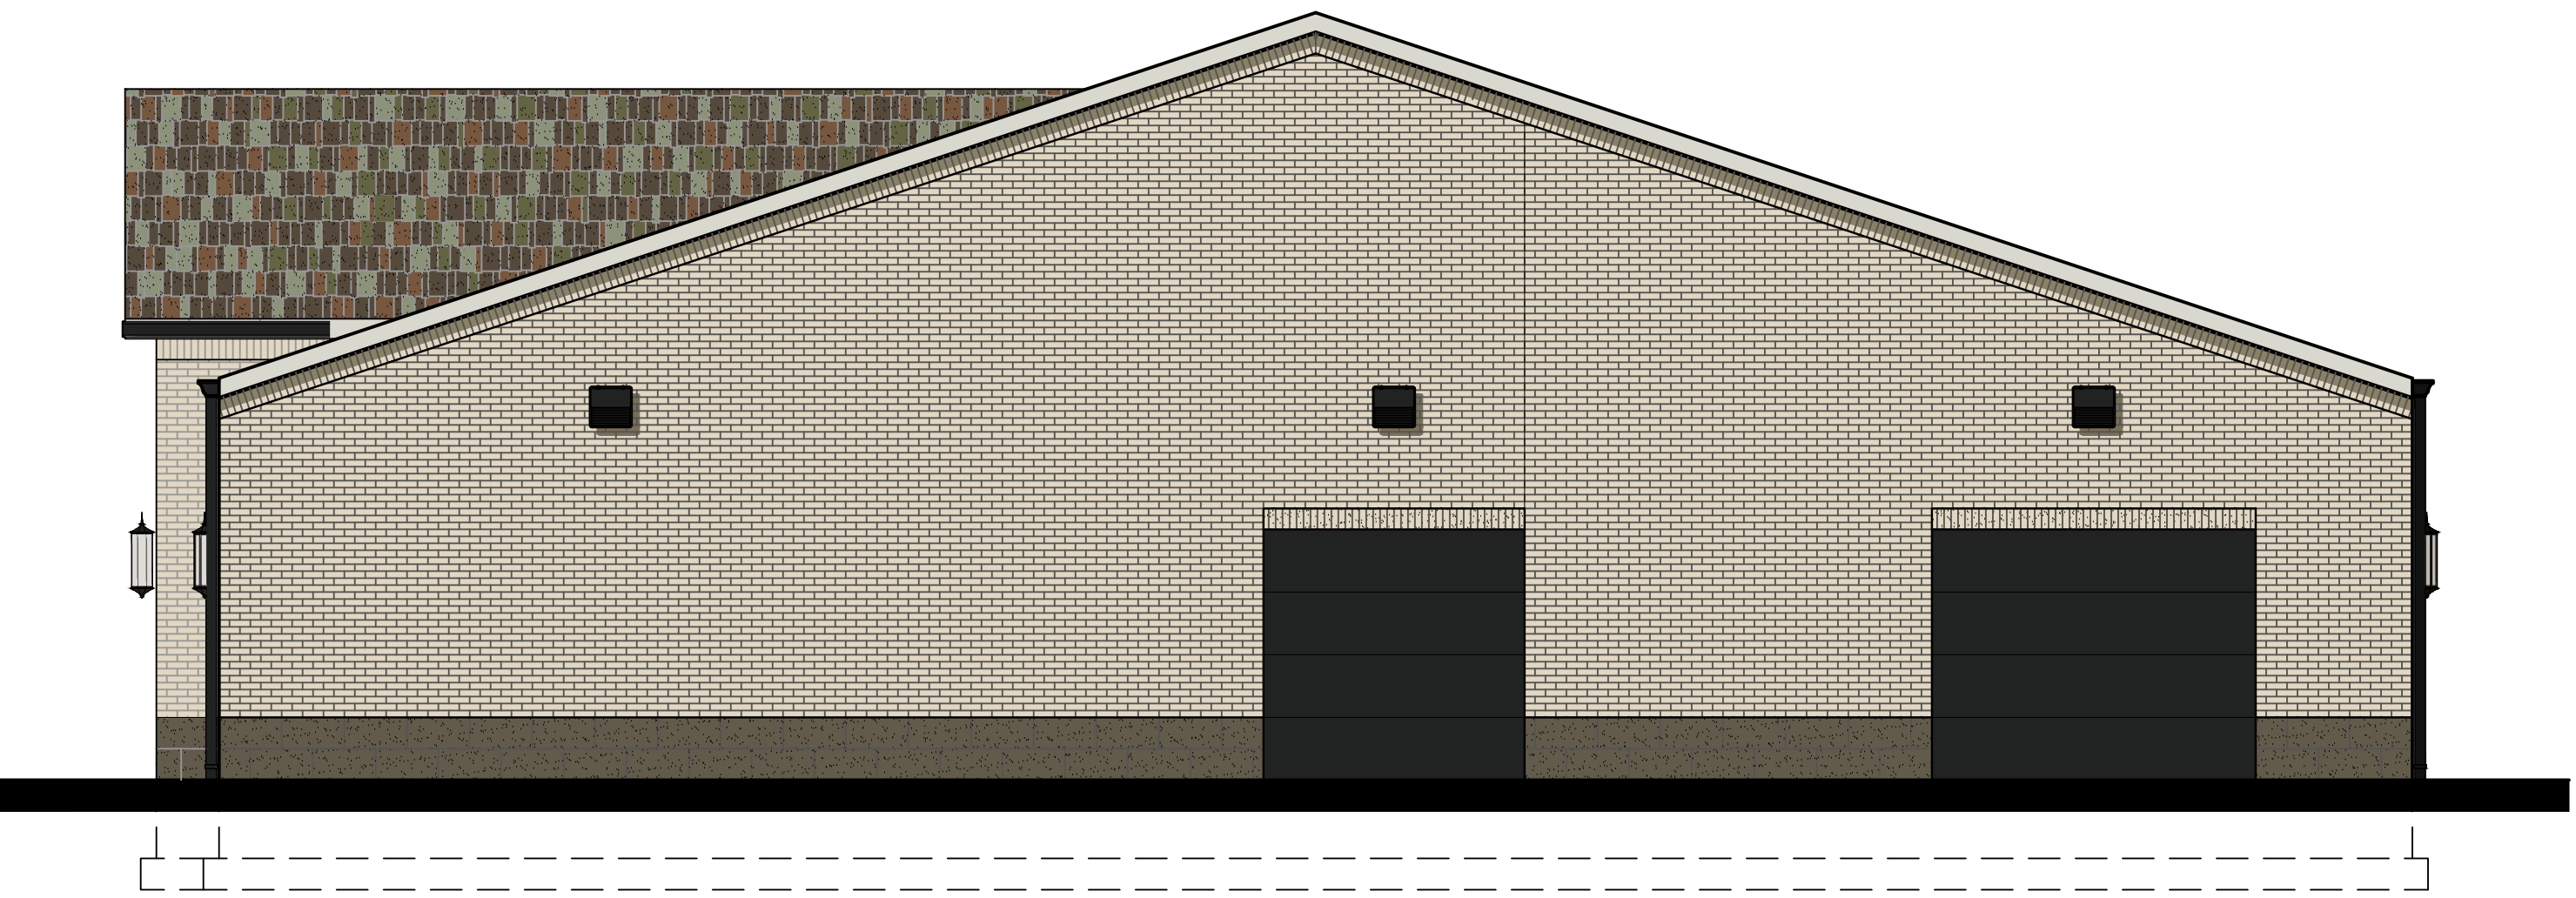

SOUTH ELEVATION

SCALE: 3/16" = 1'-0"

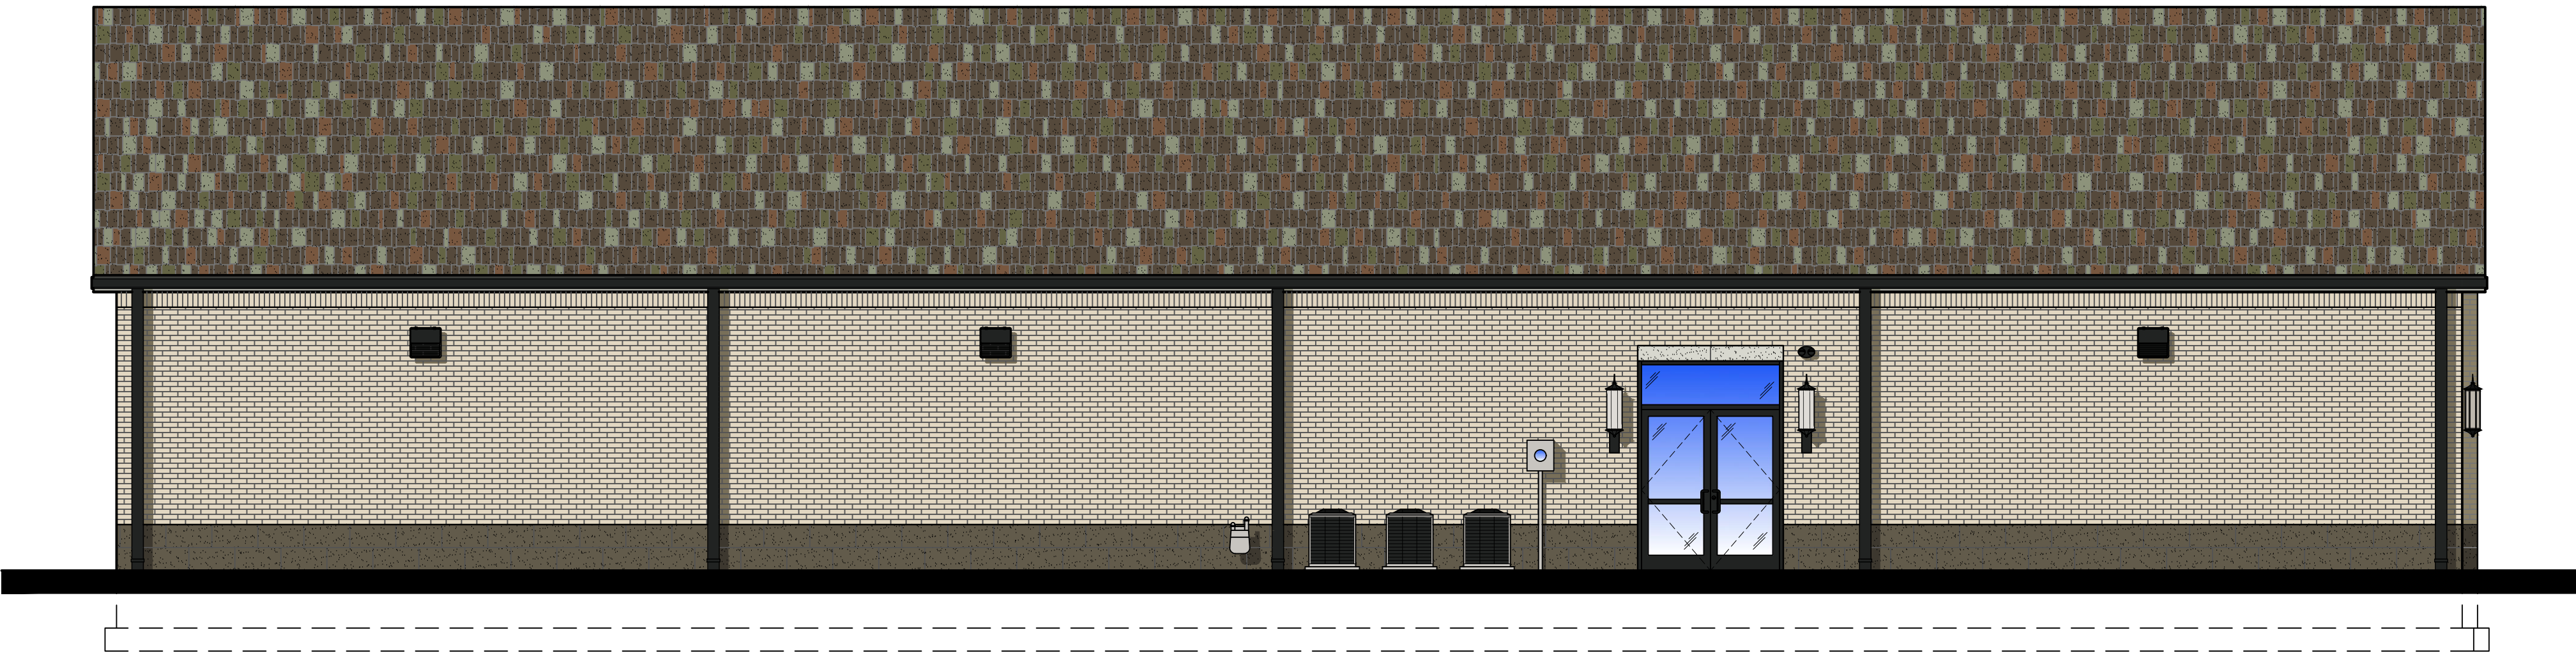

EAST ELEVATION

SCALE: 3/16" = 1'-0"

MUNSTER CHURCH

214 RIDGE ROAD
MUNSTER, INDIANA
46321



ROHN ASSOCIATES
ARCHITECTS & PLANNERS

13177 RHODE STREET
CEDAR LAKE, IN 46303
PHONE: (708) 906-4670

PRELIMINARY
NOT FOR CONSTRUCTION
REVISIONS REQUIRED

Copyright 2022. All Instruments Of Service, including
drawings, are the property of Rohn Associates & Planners.
Drawings May Not Be Reproduced Or Copied Without
Written Consent Of The Architect.

ARCHITECT'S SEAL

ISSUE FOR:
12/3/20 AS-BUILTS
1/6/21 REVIEW
3/11/22 REVIEW
4/21/22 PLAN
6/3/22 COMMISSION
REVIEW

EXTERIOR
RENDERING

SCALE: AS NOTED
PROJECT NO.: 20-498

A1