


FILE NO: Z\2019-5052 Joy Lieser - Maple Leaf Crossing Calumet Avenue - Munster.dwg\2023-5001-(2).dwg 6/12/2023 12:25:54 PM CDT

# ORDINANCE 1908 EXHIBIT A

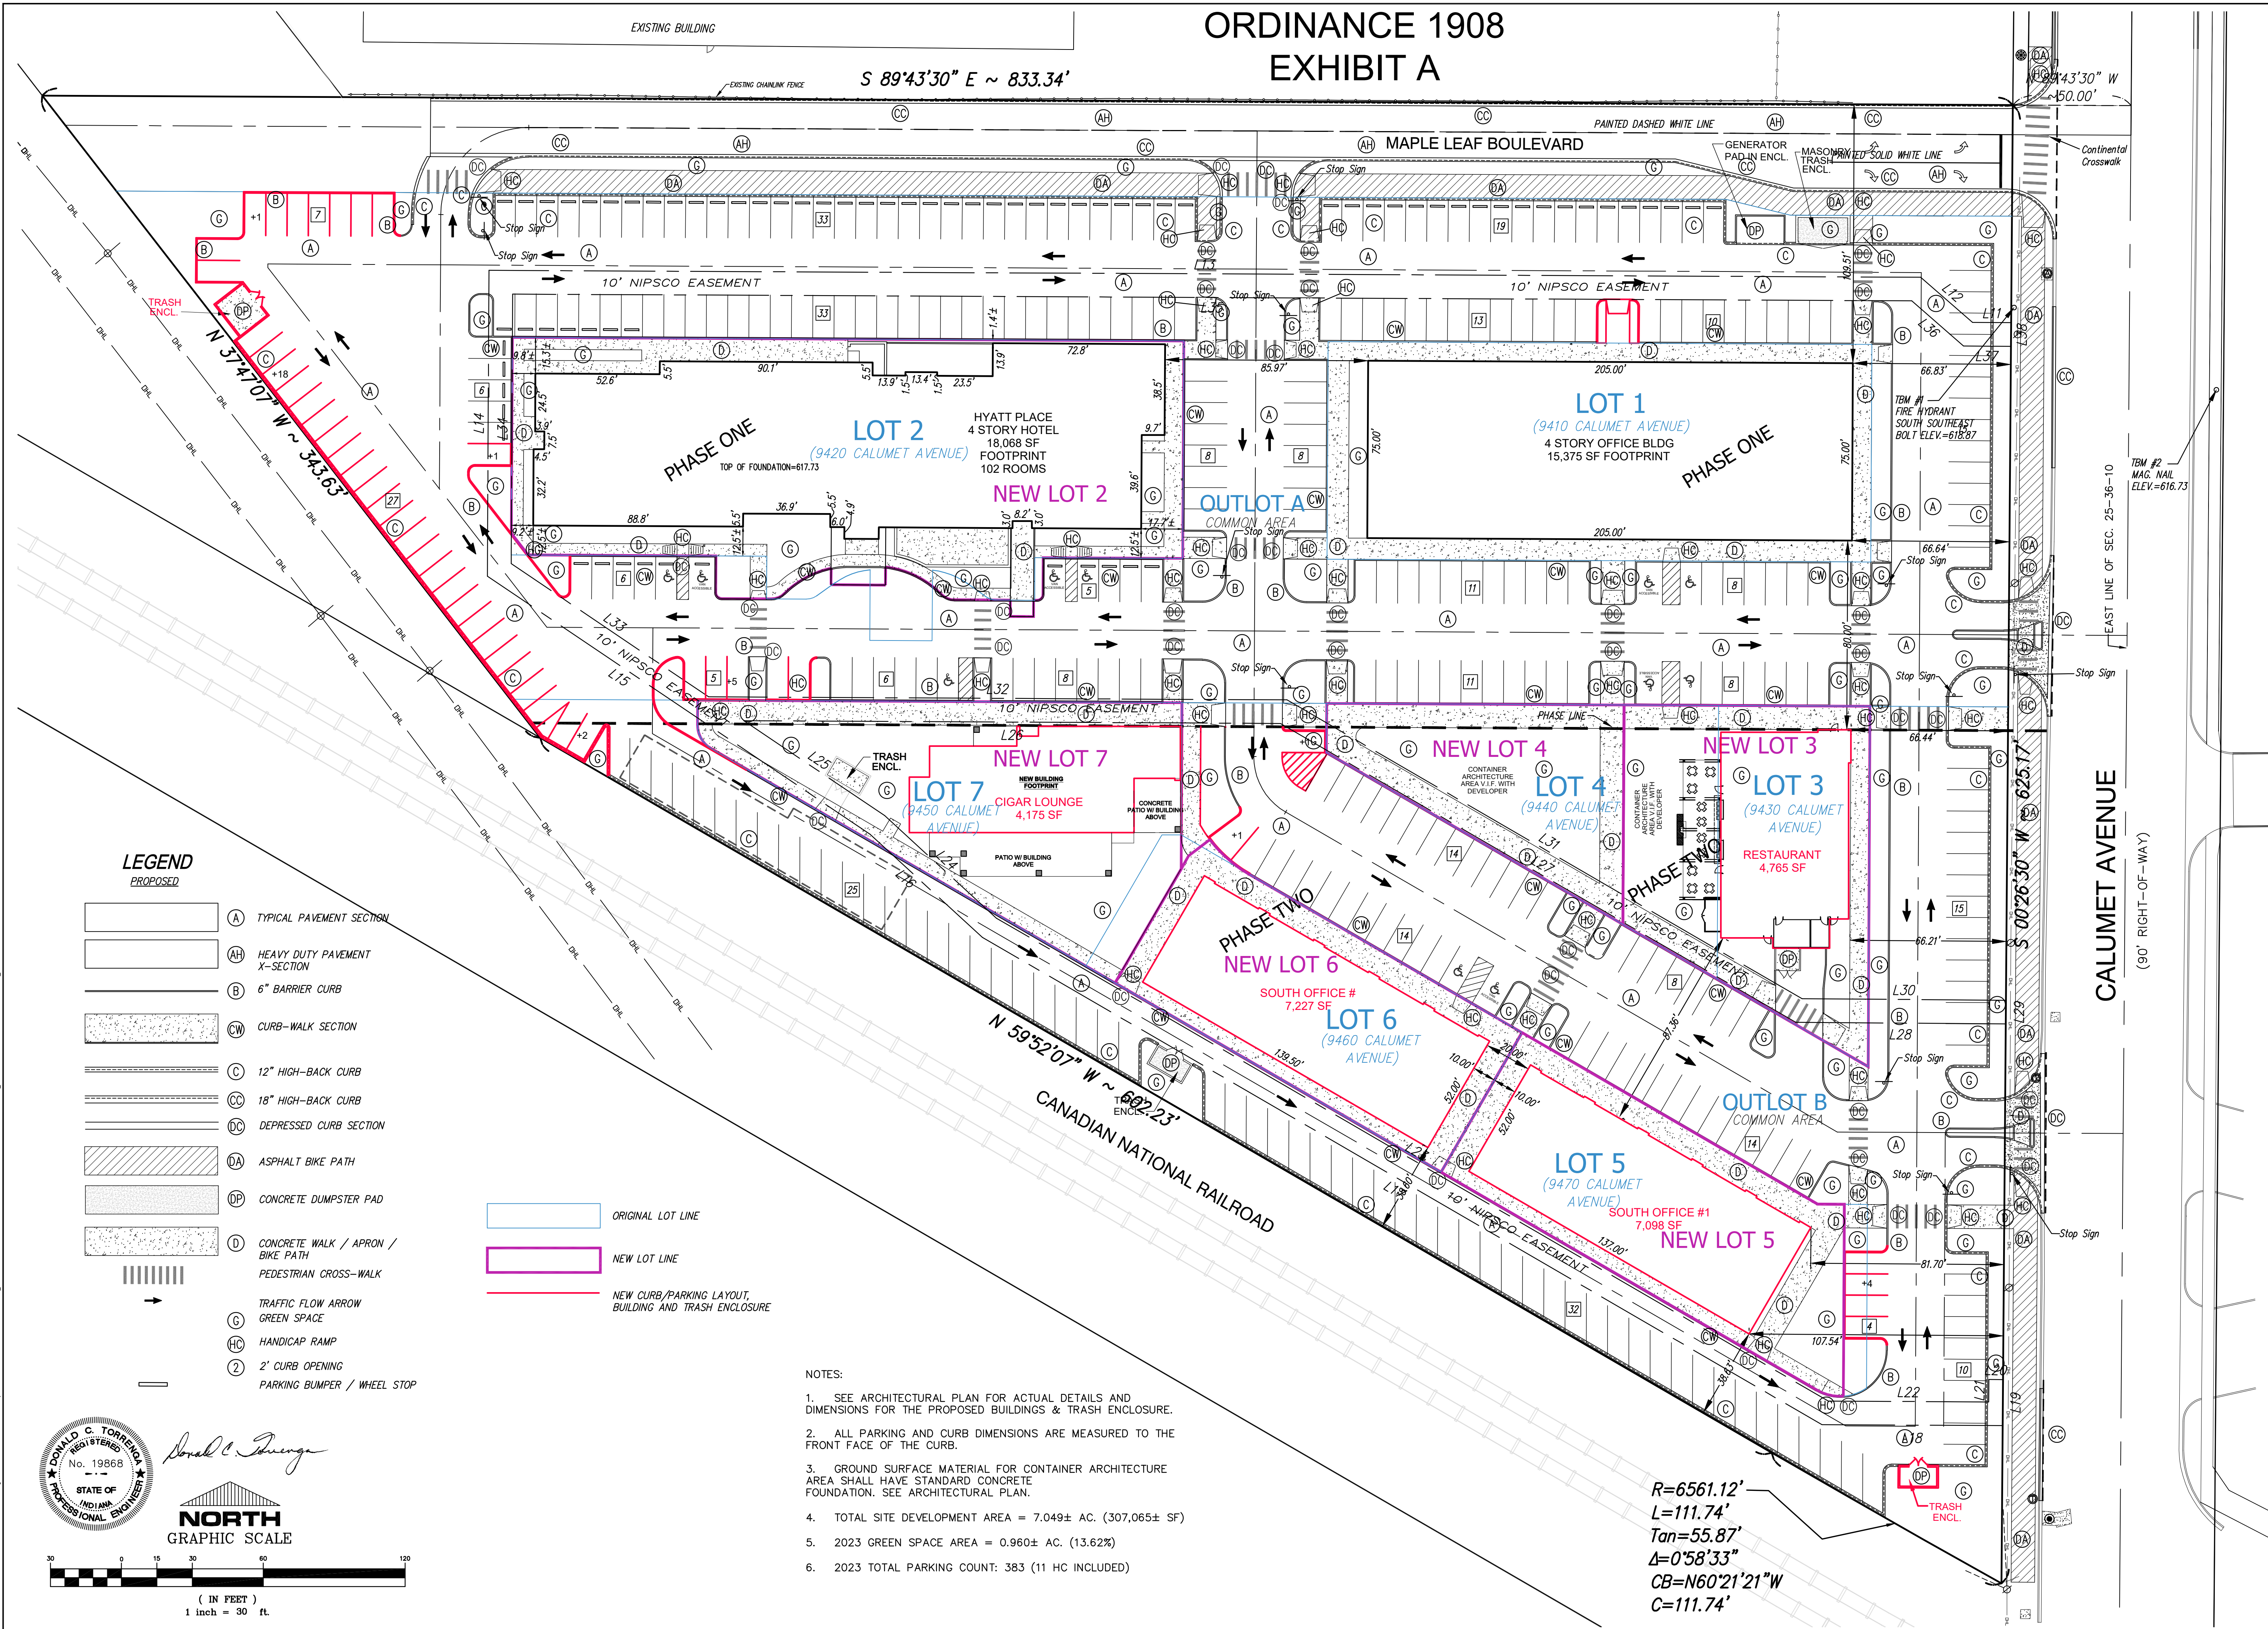

MAPLE LEAF CROSSING  
A PLANNED UNIT DEVELOPMENT TO THE  
TOWN OF MUNSTER, LAKE CO., INDIANA  
SITE PLAN

TORRENGA ENGINEERING, INC.  
CONSULTING ENGINEERS & LAND SURVEYORS  
907 RIDGE ROAD, MUNSTER, INDIANA 46321  
Tel. No.: (219) 836-8918  
website: www.torrengea.com

CLIENT: Maple Leaf Crossing, LLC  
400 Fisher Avenue  
Munster, Indiana 46321  
JOB NO: 2019-5052  
SCALE: 1" = 30'  
REVISIONS:  
DATE: 05-11-2020

SHEET  
C-2.0