


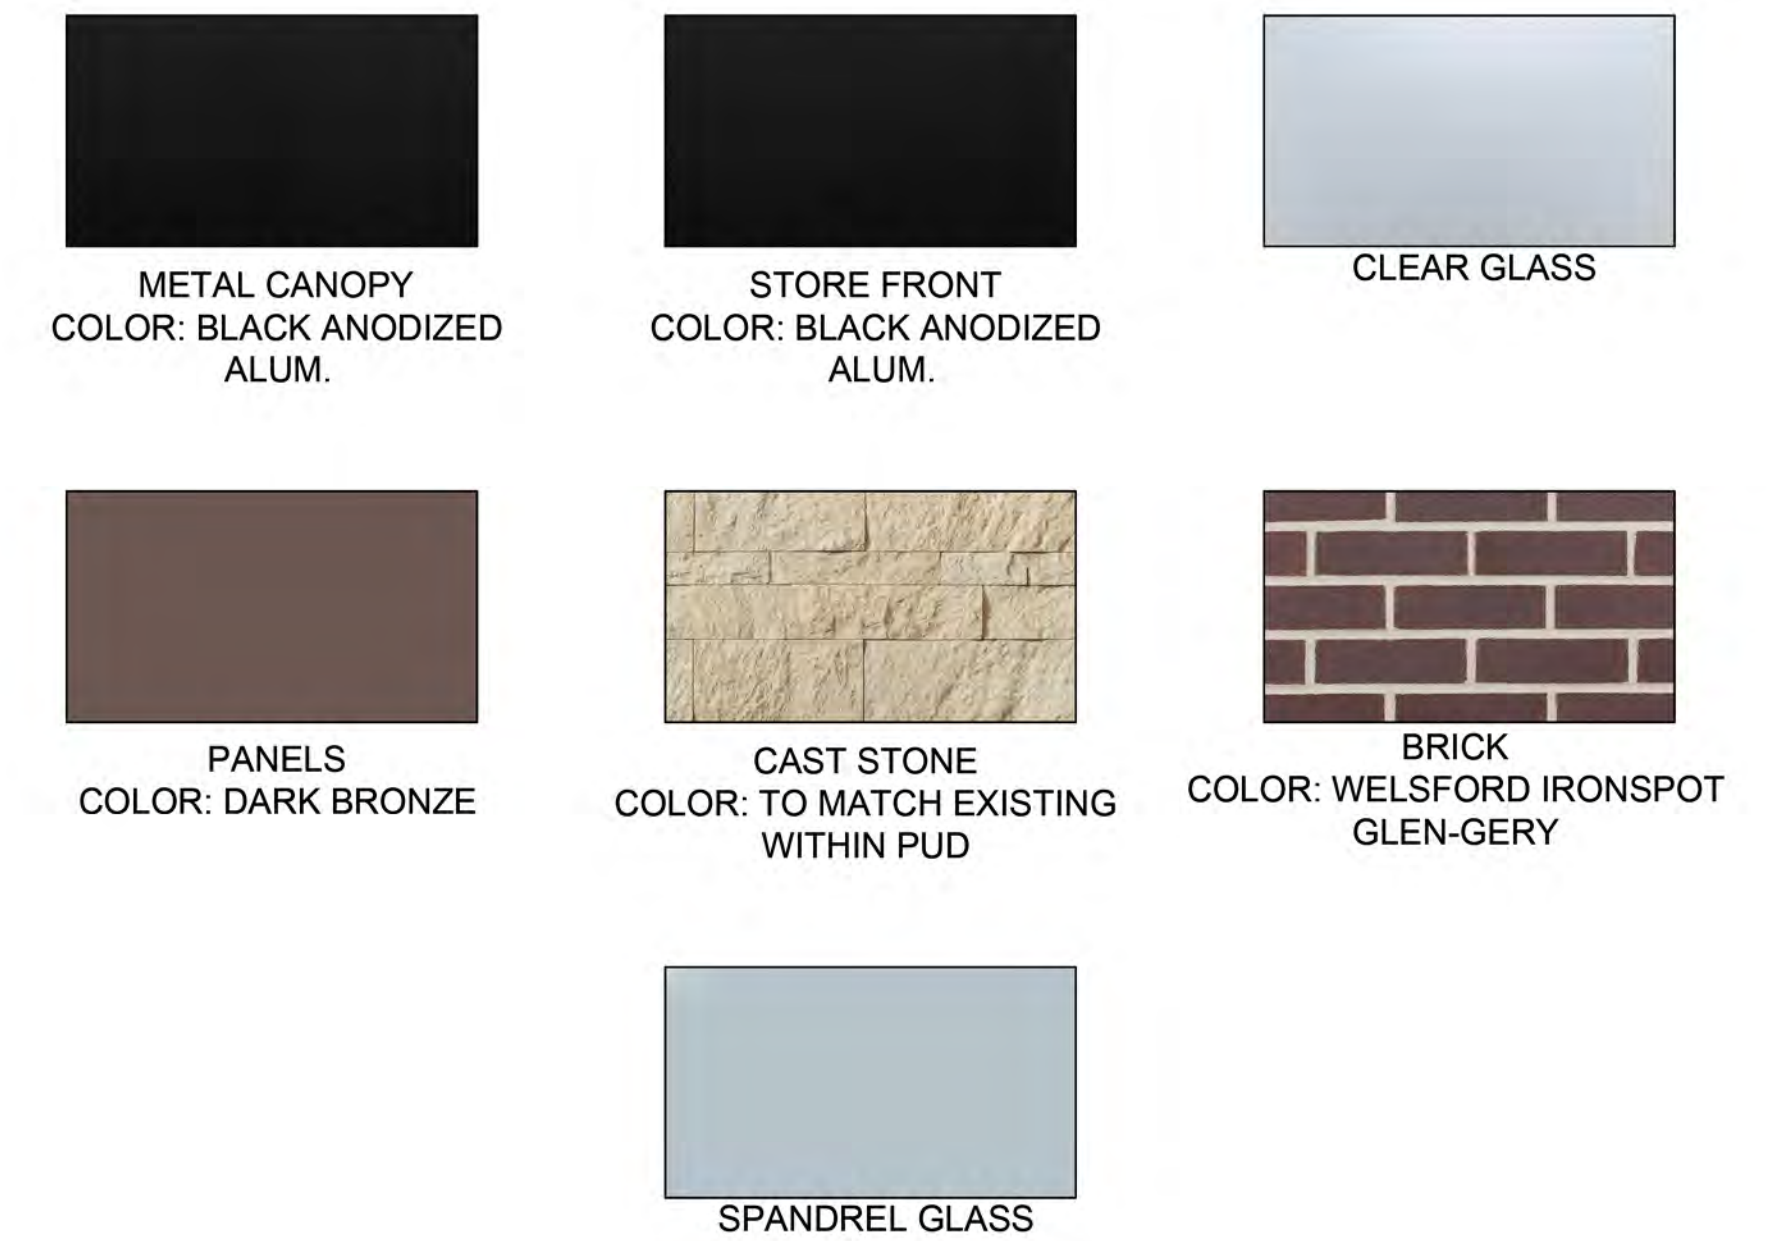


NOTE: PER THE EXISTING PUD, THE PROPOSED ARCHITECTURE SHOULD MATCH THE EXISTING SURROUNDING BUILDINGS. MASONRY AND BRICK ARE OBSERVED IN THE SURROUNDING AREA.



SCALE:  $\frac{1}{4}" = 1'$   
 0 5' 10' 15'



SOUTH ELEVATION

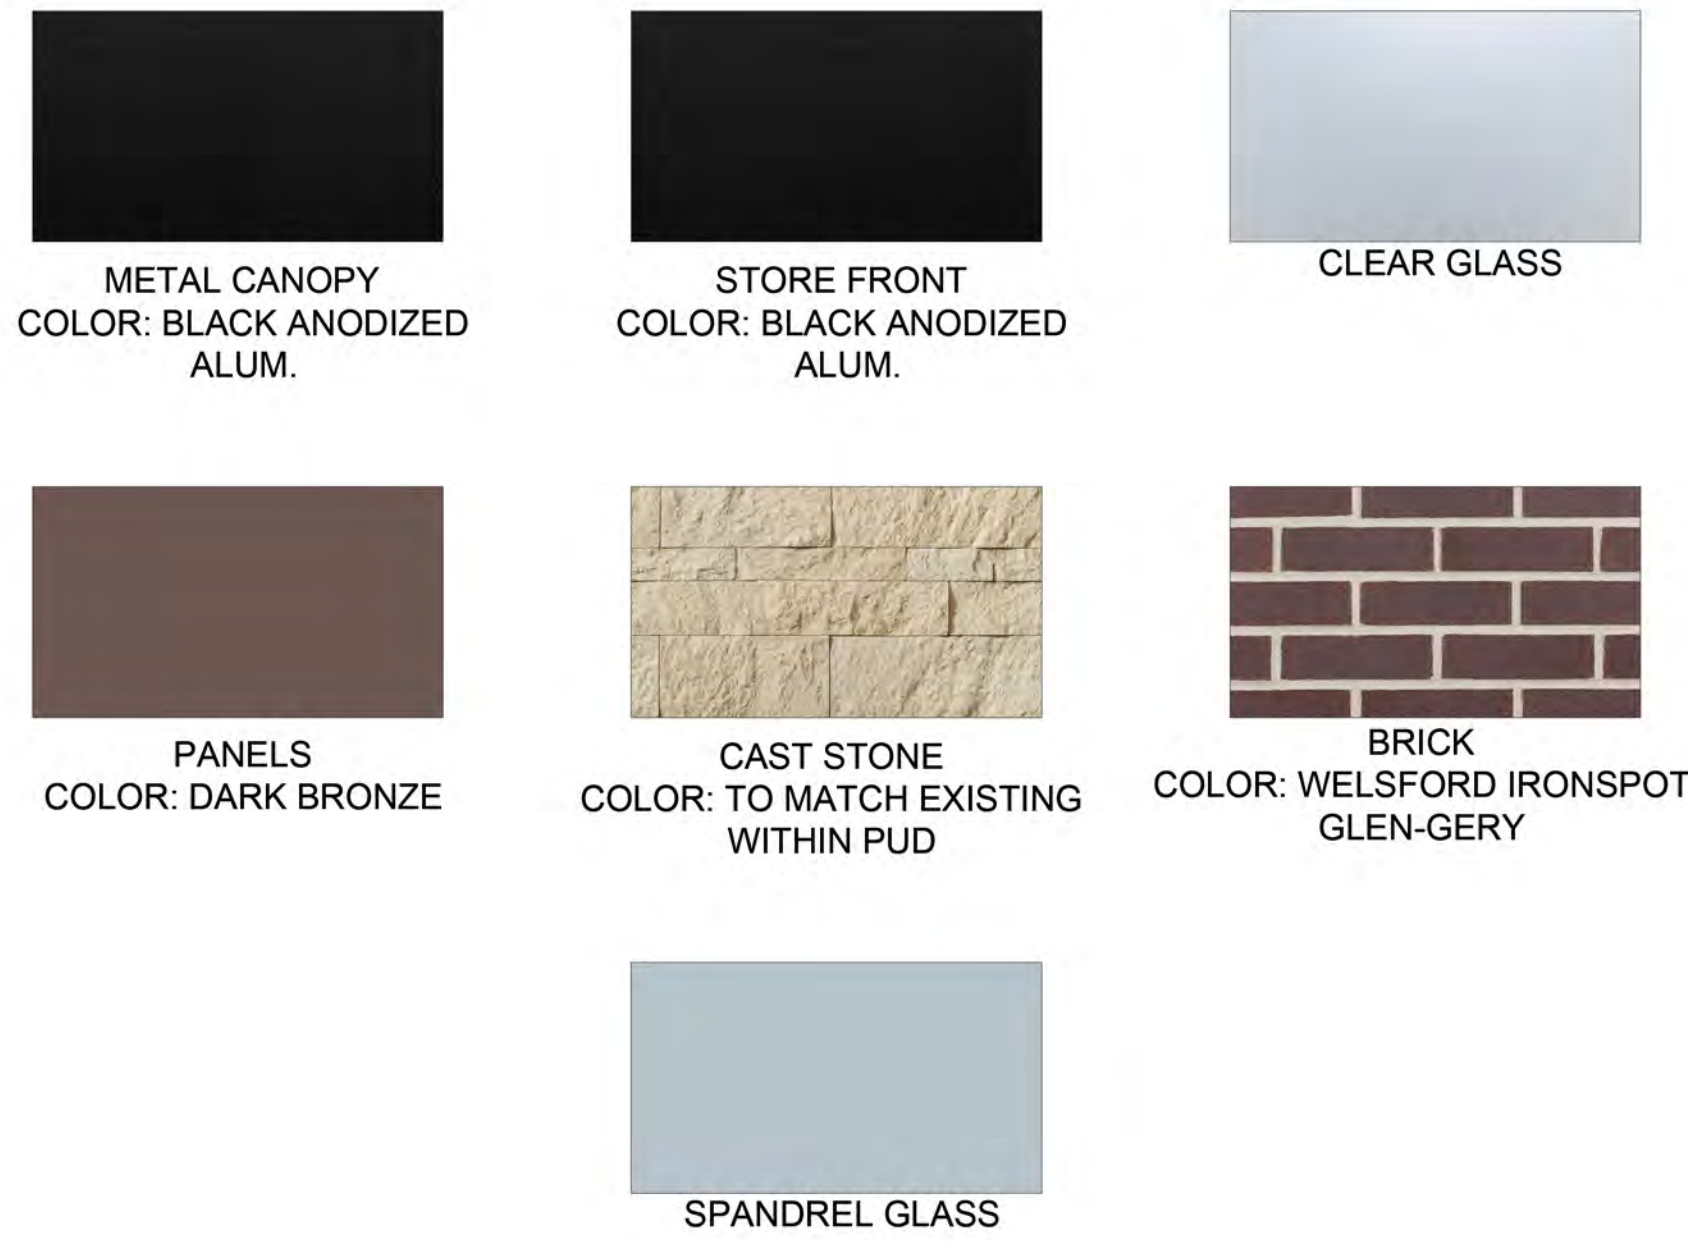

NOTE: PER THE EXISTING PUD, THE PROPOSED ARCHITECTURE SHOULD MATCH THE EXISTING SURROUNDING BUILDINGS. MASONRY AND BRICK ARE OBSERVED IN THE SURROUNDING AREA.



WEST ELEVATION





**L BANKING CE**  
600 W 45TH AVENUE  
MUNSTER, IN, 46321

48100R019318

ARCHITECT/ ENGINEER OF RECORD



SEA

EXPIRES 06/30/2022

[illegible]


|                           |        |
|---------------------------|--------|
| PROJECT INFORMATION BLOCK |        |
| JOB #                     | 250    |
| DRAWN BY:                 | GP / I |
| CHECKED BY:               | 1      |

SHEET TITLE

## FLOOR PLAN

SHEET NUMBER

### A1.1.1

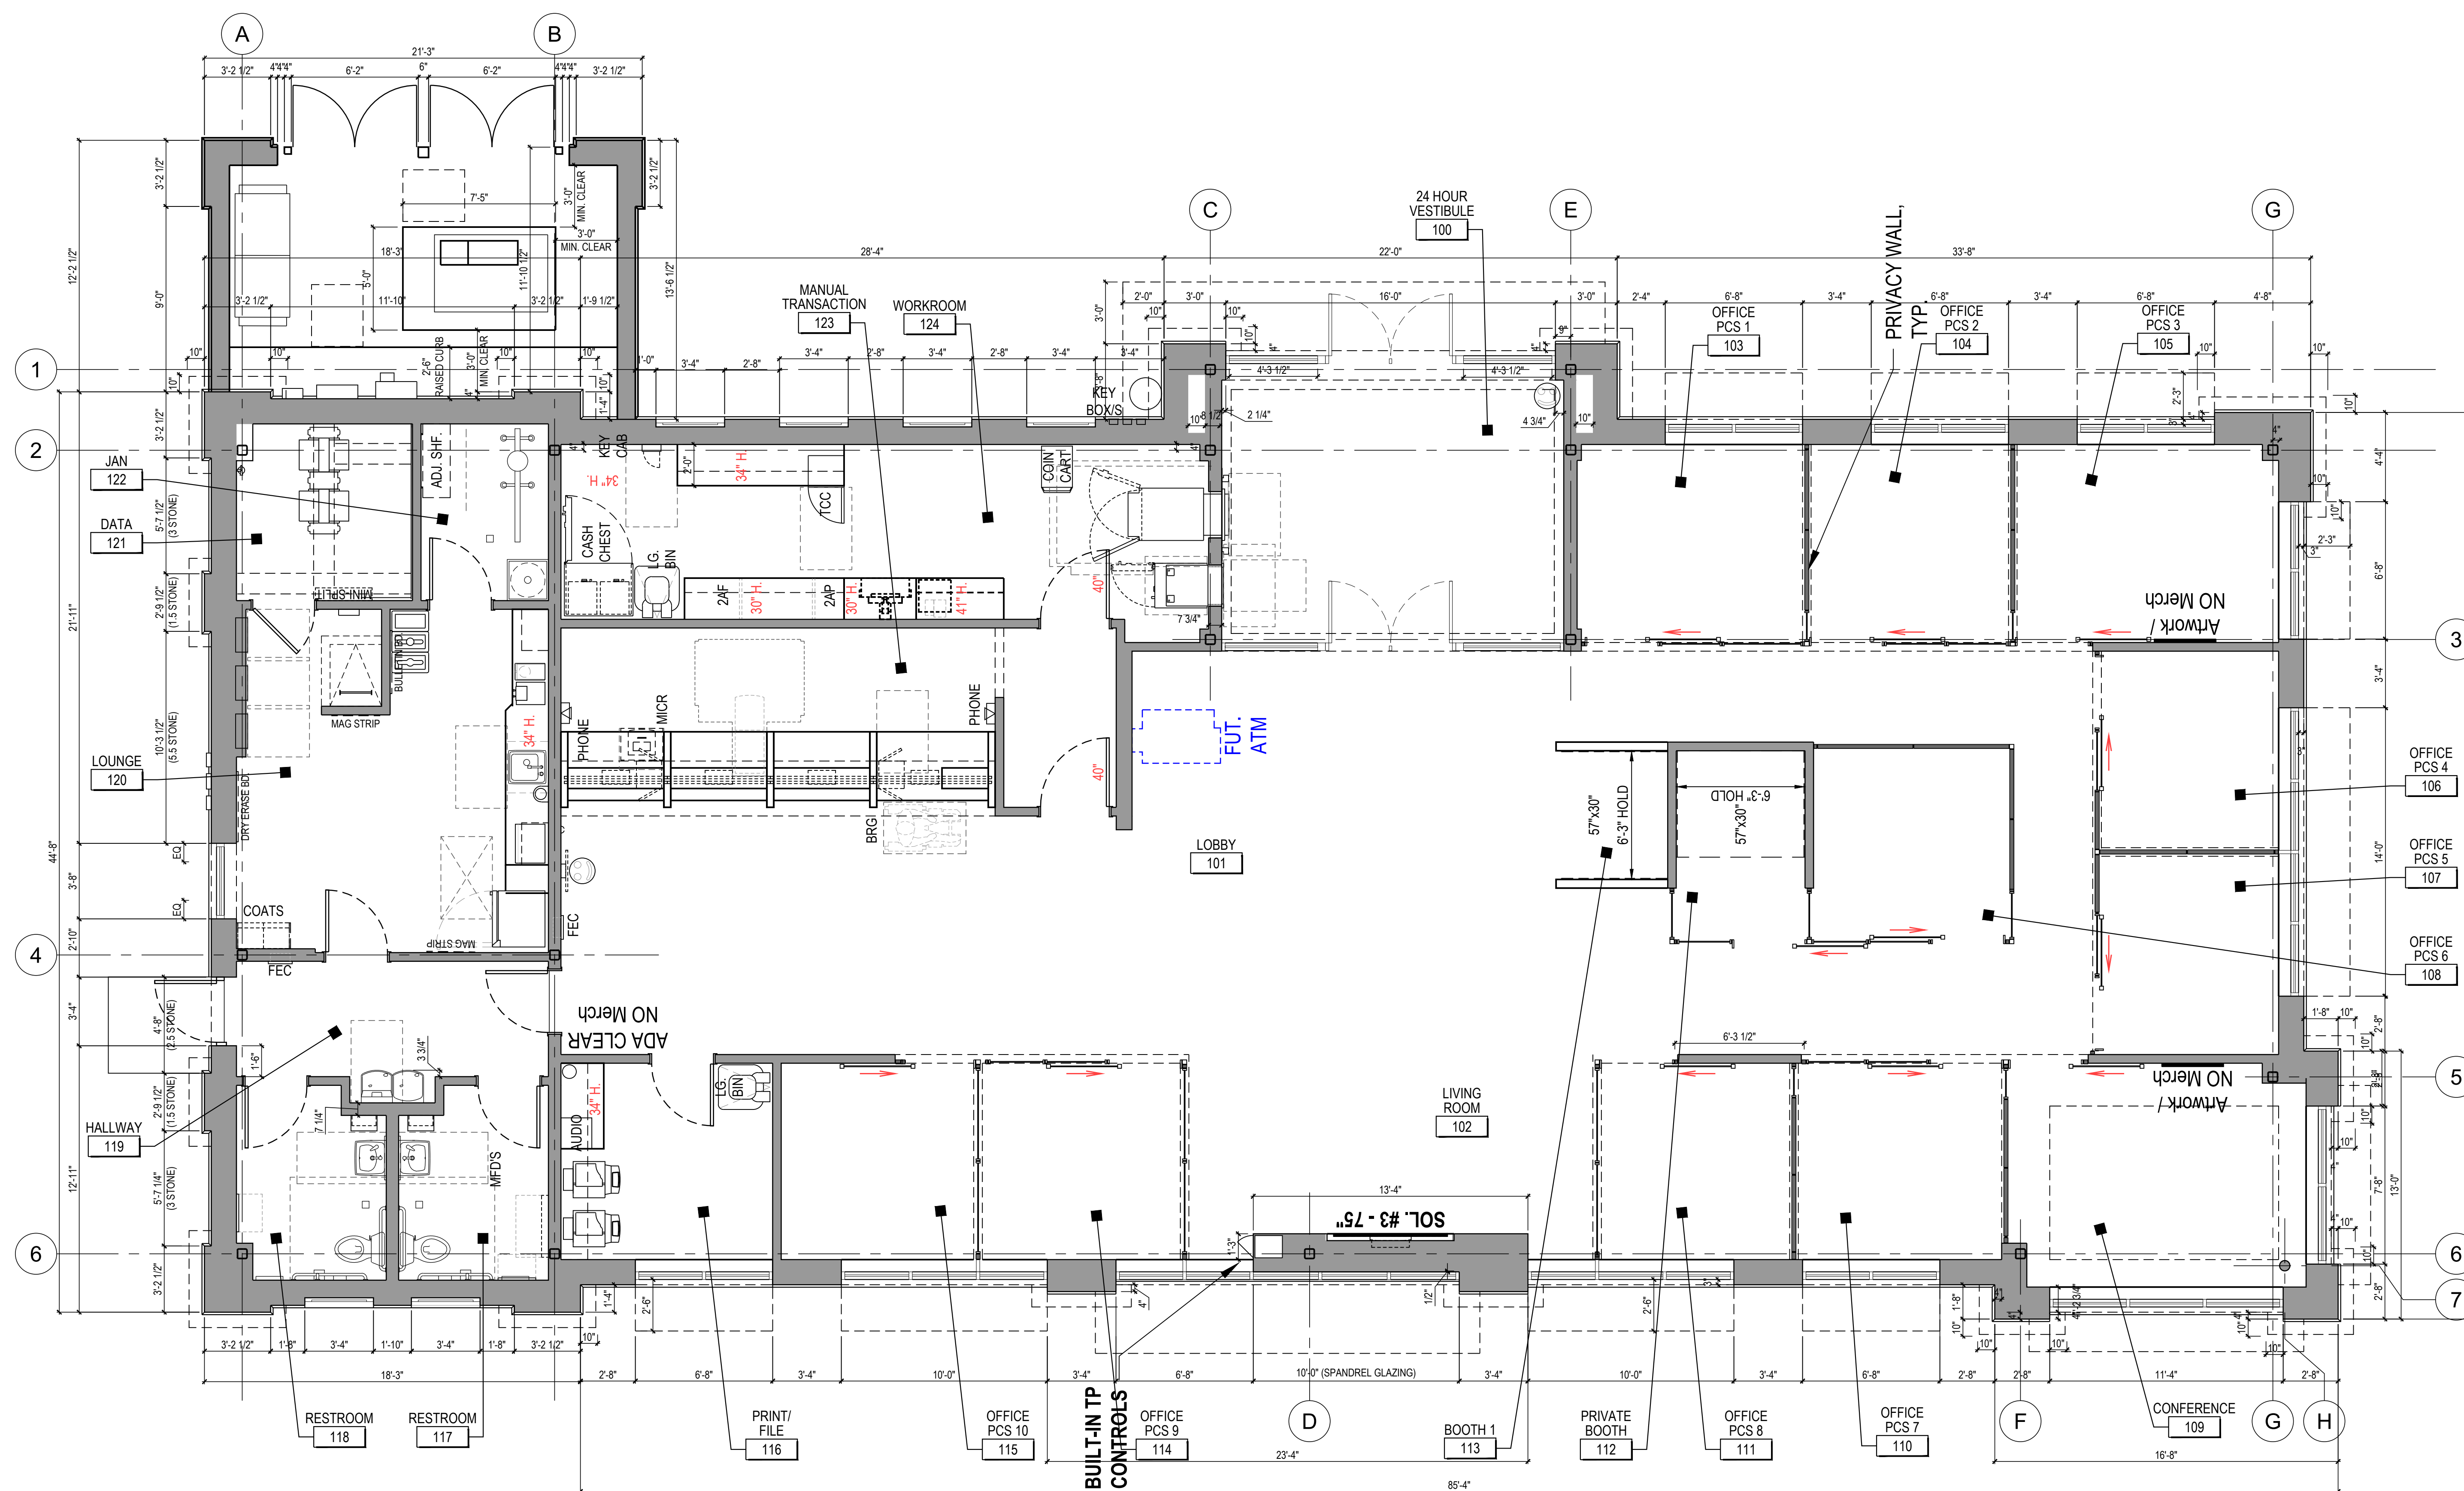

1 FLOOR PLAN  
A1.1.1 1/4" = 1'-0"

