




SELF STORAGE
FACILITY
W 45TH STREET AT FRAN-LIN PKWY
MUNSTER, IN 46321




SELF STORAGE
FACILITY

W 45TH STREET AT FRAN-LIN PKWY
MUNSTER, IN 46321




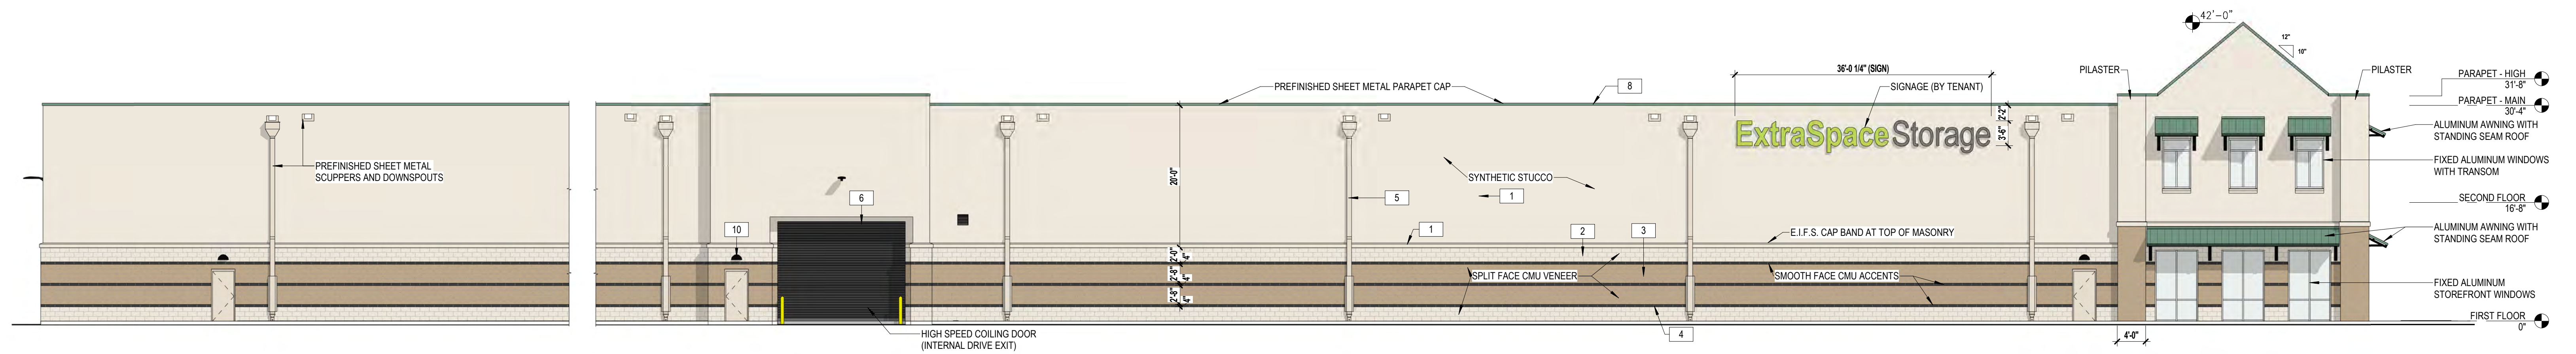


① NORTH ELEVATION (SHOPPING CENTER REAR DRIVE)
3/32" = 1'-0"

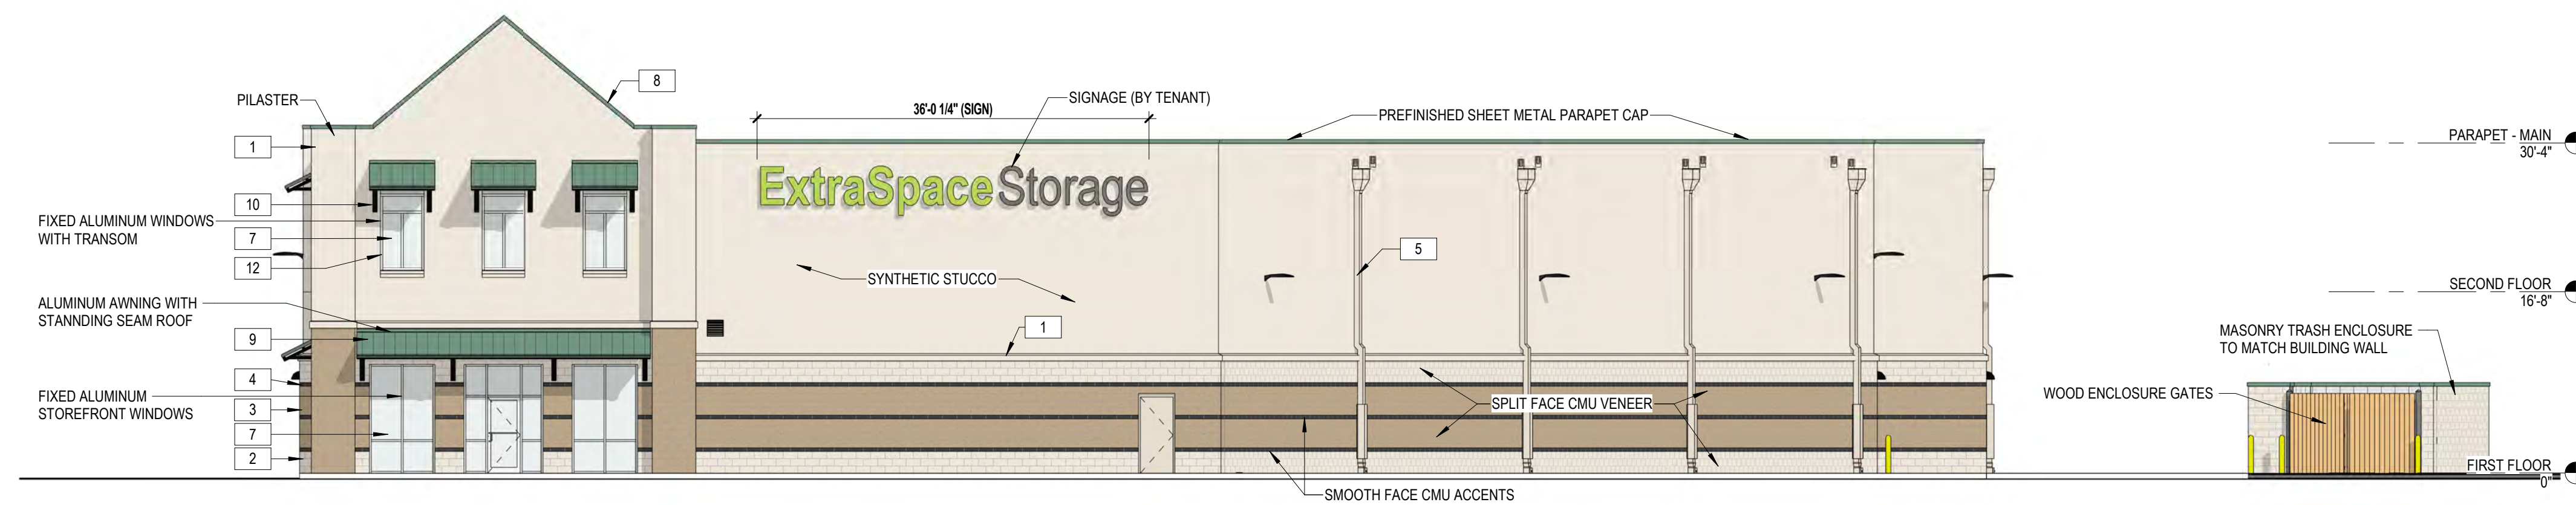

② WEST ELEVATION - FRAN-LIN PKWY
3/32" = 1'-0"

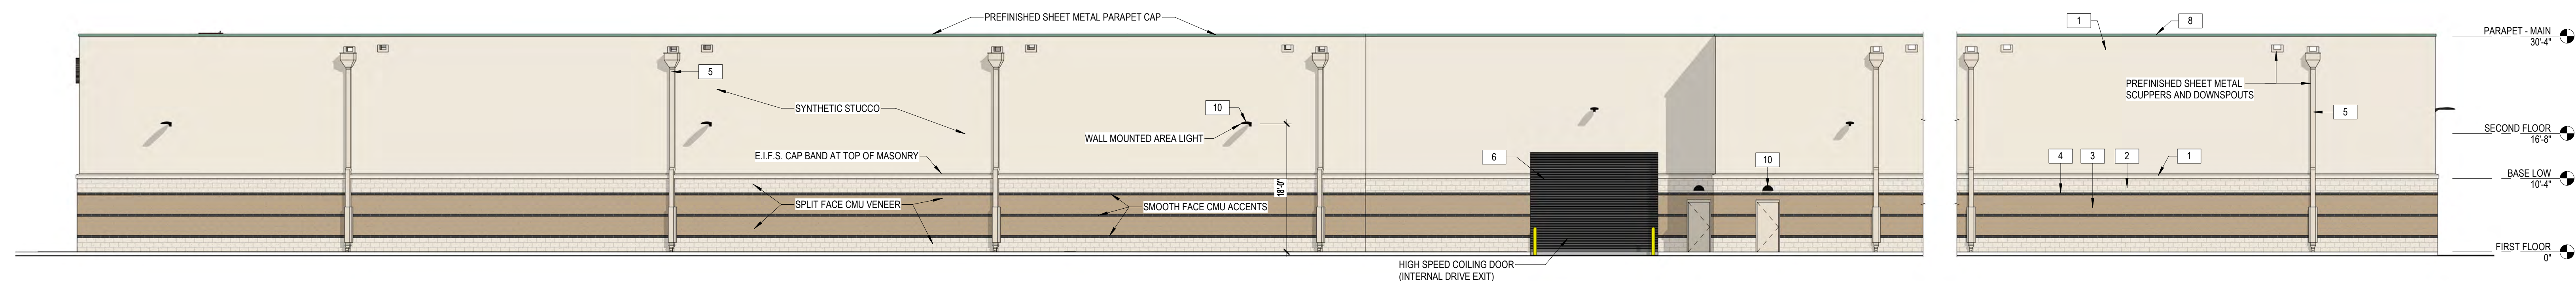

③ SOUTH ELEVATION (RAILROAD R.O.W.)
3/32" = 1'-0"

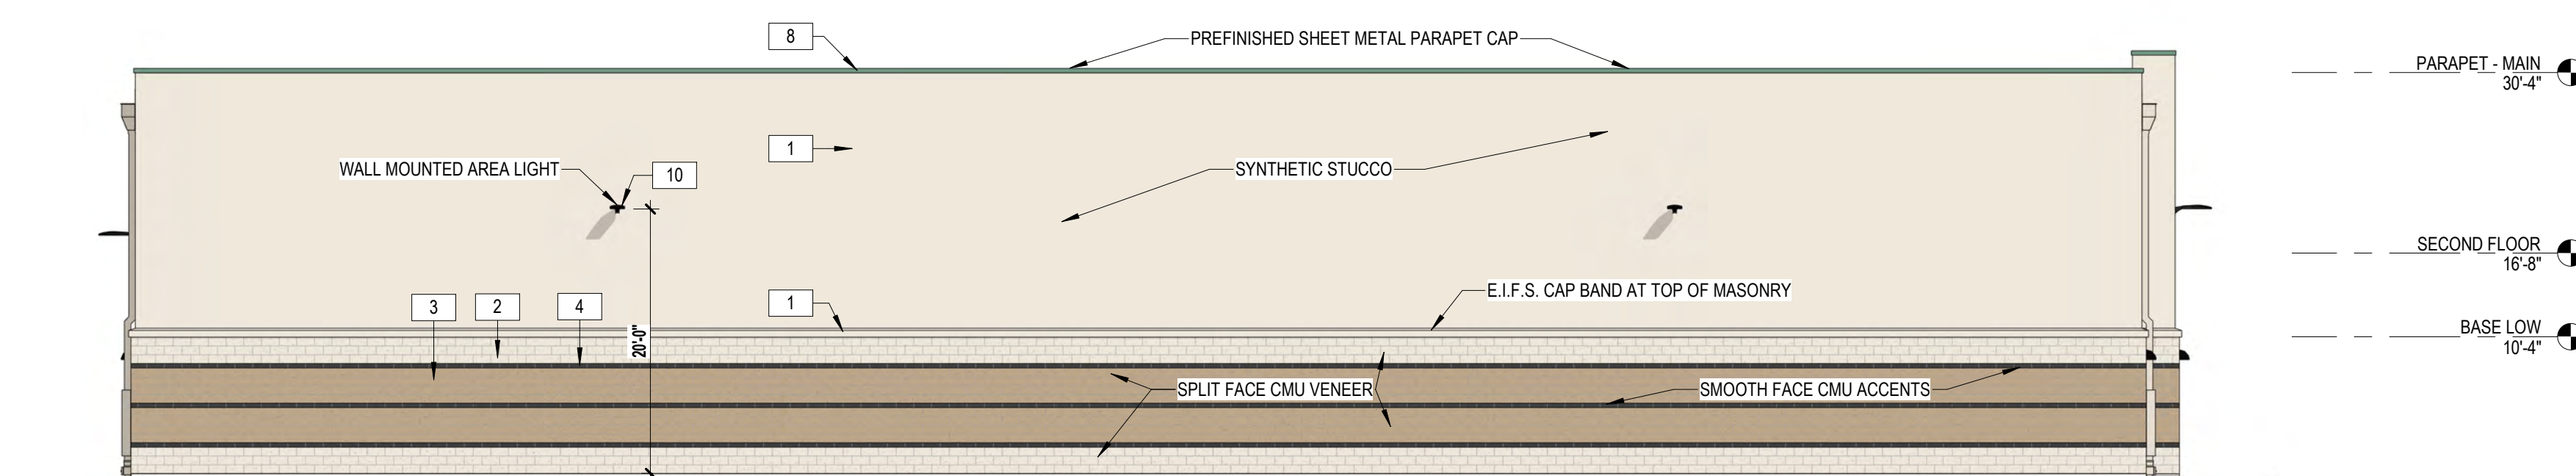


④ EAST ELEVATION (EASTWOOD MALL SIDE)
3/32" = 1'-0"

NOTE: COLORS GIVEN ARE PRELIMINARY. ALL COLORS SHALL BE FIELD VERIFIED TO MATCH EXISTING SHOPPING CENTER


EXTERIOR FINISHES SCHEDULE		
1 SYNTHETIC STUCCO (E.I.F.S.) BASE COLOR	SAND FINISH	SHERWIN WILLIAMS SW 6105 "DIVINE WHITE"
2 DECORATIVE SPLIT FACED CMU - PAINTED	RUNNING BOND 4" VENEER	SHERWIN WILLIAMS SW 6105 "DIVINE WHITE"
3 DECORATIVE SPLIT FACED CMU - PAINTED	RUNNING BOND 4" VENEER	SHERWIN WILLIAMS SW 6108 "LATTE"
4 DECORATIVE SMOOTH FACE CMU - PAINTED	RUNNING BOND 4" VENEER, HALF COURSE	SHERWIN WILLIAMS SW 7069 "IRON ORE"
5 SCUPPERS, DOWNSPOUTS, LOUVERS AND MISC METALS	PREFINISHED KYNAR COATED METAL	TO MATCH SHERWIN WILLIAMS SW 6105 "DIVINE WHITE"
6 INSULATED OVERHEAD COILING DOOR	HIGH SPEED	SHERWIN WILLIAMS SW 7069 "IRON ORE"
7 GLAZING		CLEAR, INSULATED
8 COPINGS AND AWNING FLASHING		BERRIDGE "HEMLOCK GREEN"
9 PREFINISHED ALUMINUM AWNING	STANDING SEAM ROOF	BERRIDGE "HEMLOCK GREEN"
10 PREFINISHED AWNING BRACKETS		TO MATCH SHERWIN WILLIAMS SW 7069 "IRON ORE"
11 WALL MOUNTED LIGHT FIXTURES		MANUFACTURERS "BLACK" OR APPROVED EQUAL
12 STOREFRONT AND WINDOW SYSTEMS		CLEAR ANODIZED ALUMINUM OR APPROVED EQUAL

**SELF STORAGE
FACILITY**
W 45TH STREET AT FRAN-LIN PKWY
MUNSTER, IN 46321

EXTERIOR ELEVATIONS - COLOR


 


AUTOGATE, INC.
7306 DRIVER ROAD, P.O. BOX 50
BERLIN HEIGHTS, OH 44814
TOLL FREE: 1-800-944-4283
PHONE: (419) 588-2796
FAX: (419) 588-3514
WWW.AUTOGATE.COM

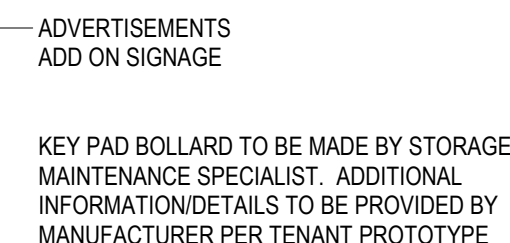

NOTES:

- 10" x 59" PIPE BOLLARD COVER (10" O.D. x 10-GA WALL TUBE)
- COVER WILL BE RECESSED INTO GROUND APPROXIMATELY 2"
- TENANT KEY PAD BOLLARDS ARE PPG PART URETHANE SAFETY YELLOW

  

I HEREBY CERTIFY THAT THIS PLAN AND SPECIFICATION WAS PREPARED BY ME OR UNDER MY DIRECT SUPERVISION AND THAT I AM A DULY REGISTERED ARCHITECT OR ENGINEER UNDER THE LAWS OF THE STATE OF INDIANA. AS SIGNED BY MY HAND AND SEAL.

CADD PLOT:	
DRAWN BY:	
BLW	
DATE: 09/15/2025	
REVIEWED:	
JFD	

A0.02

GENERAL NOTES

1. SEE CIVIL DRAWINGS FOR ALL CURB, PAVING, SIDEWALK, AND ADDITIONAL SITE INFORMATION NOT SHOWN
2. ALL BOLLARDS TO RECEIVE POLYETHYLENE BOLLARD COVER (SAFETY YELLOW)