

 $\Box$ 

1/2" = 1'-0"


TRASH ENCLOSURE FRONT ELEVATION

L J

## TRASH ENCLOSURE GENERAL NOTES:

- REFER TO STRUCTURAL FOR MASONRY, CONCRETE, STRUCTURAL STEEL AND REINFORCING STEEL FOR SPECIFICATIONS.
- 2. PROVIDE LOCKING MECHANISM ON GATES AND PEDESTRIAN GATE
- 3. PROVIDE SITE LIGHTING AT TRASH ENCLOSURE. MIN. 5 FOOT CANDLE.
- CATES TO BE BUILT WITH 3"v2" SOLIABE STEEL TUBING V
- 4. GATES TO BE BUILT WITH 3"x2" SQUARE STEEL TUBING WITH ALL JOINTS FULLY WELDED TOGETHER AND 1 CROSS MEMBER PER GATE. FRAME TO BE PRIMED AND PAINTED PER PLAN.

TRASH ENCLOSURE MATERIALS				
ID	MATERIAL	MANUFACTURER	COLOR	NOTES
6A	CMU BLOCK	BASALITE	490	8-8-16 SMOOTH FACE BLOCK INSTALL: FOR USE WITH FACE BRICK/ STONE VENEER
6B	PEAK CAP	BASALITE	490	8"X4"X16" INSTALL: SINGLE WYTHE BLOCK WALL CAP
PT-1	PAINT	SHERWIN-WILLIAMS	GP-0624	DUTCH BROS GRAY, GATES BODY
PT-2	PAINT	SHERWIN-WILLIAMS	GP-0642	DUTCH BROS BLUE, GATE FRAMES & POSTS

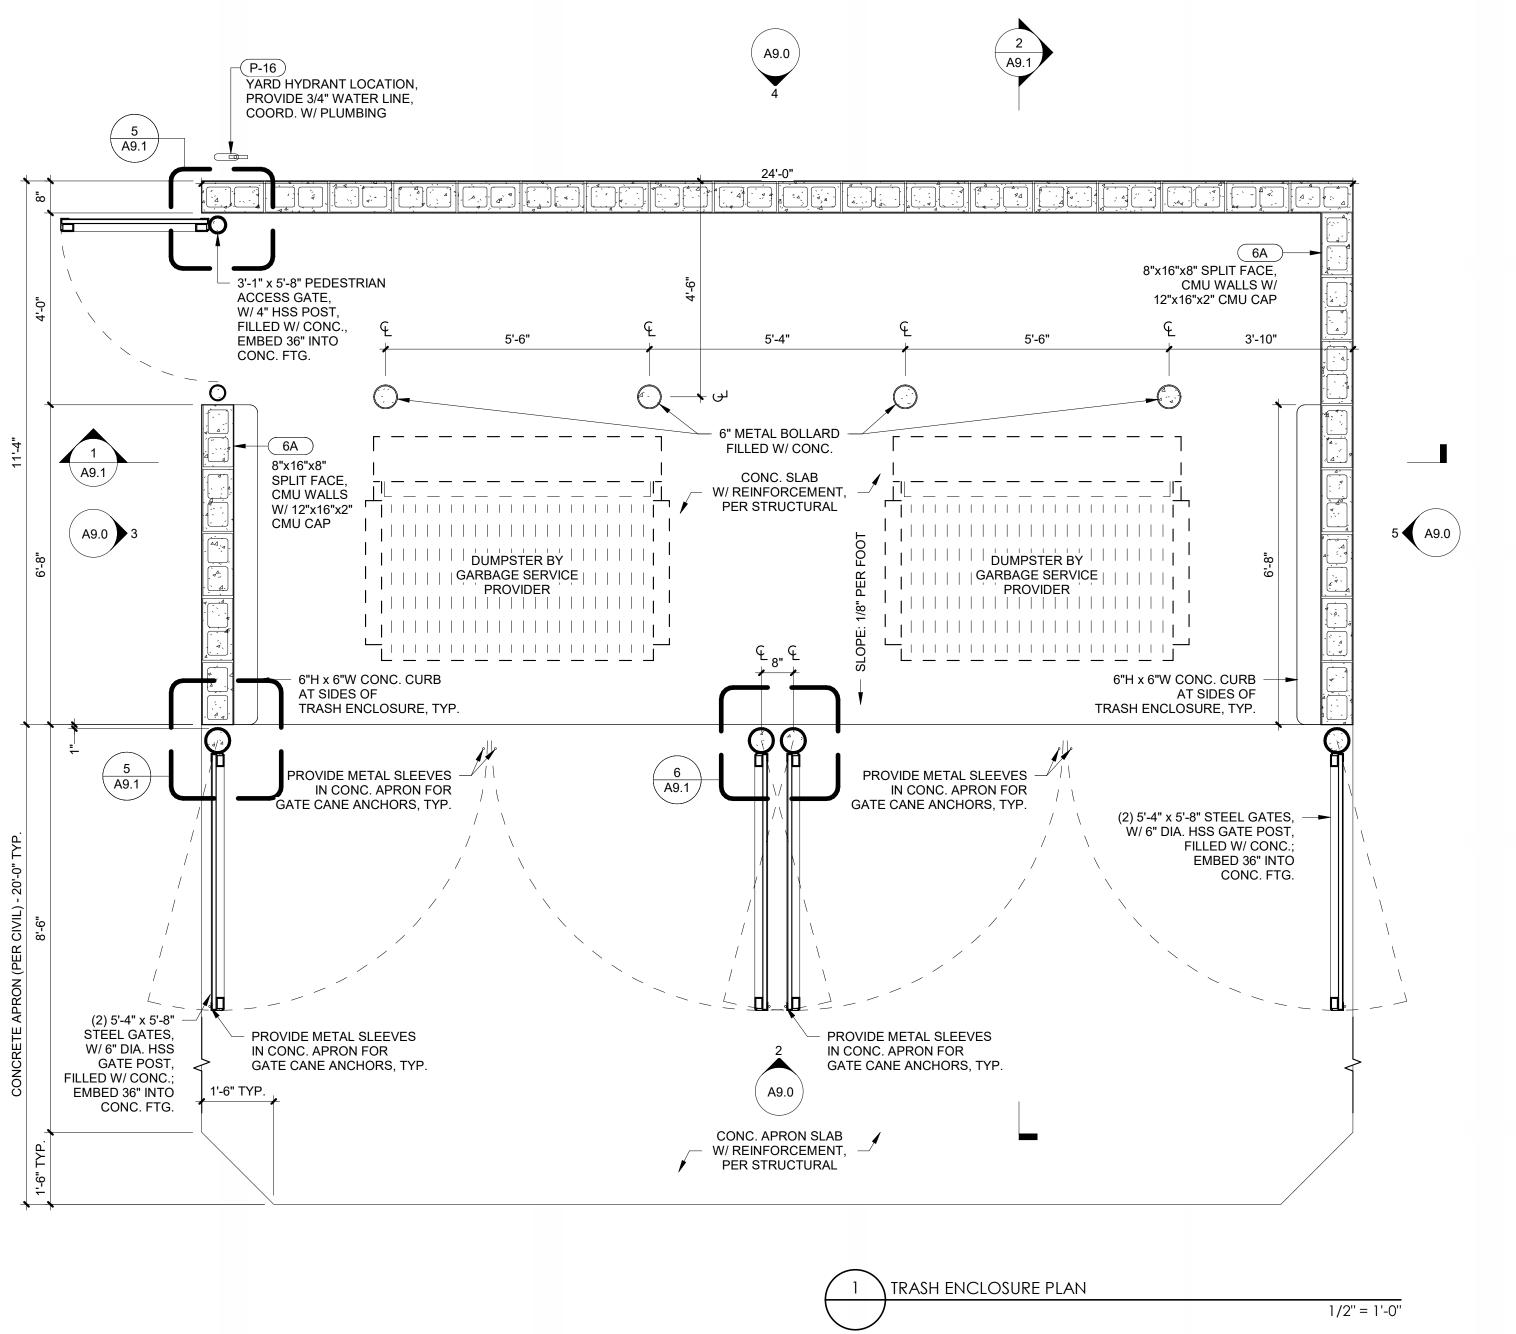



**5: IN0703**9 - Conversion Store

B032 Calumet Ave
Munster, IN 46321
For: Dutch Bros Coffee

NOT FOR CONSTRUCTION 10/20/2025

REV: DATE: DESCRIPTION:

SHEET NAME:

TRASH ENCLOSURE
PLAN/ ELEVATIONS

DRAWN BY: SR/ CB CHECKED BY: MW SHEET NUMBER:

A9.0

© 2025 DB Franchising USA, LLC