

NOTE
SEE STRUCTURAL DRAWINGS FOR LINTEL SIZES AND LOCATIONS

GLAZING SQ. FT. AREA SCHEDULE

BUILDING ELEVATION	AREA OF FACADE	AREA OF GLAZING	GLAZING PERCENTAGE
NORTH	1,262 SQ. FT.	216 SQ. FT.	17%
SOUTH	1,262 SQ. FT.	0 SQ. FT.	0%
EAST	1,236 SQ. FT.	58 SQ. FT.	5%
WEST	1,358 SQ. FT.	103 SQ. FT.	8%

EXTERIOR FINISH NOTES

THERMAL AND MOISTURE

WEATHER BARRIER: TYPYK DRAINWRAP®
DUPONT: (800) 448-8835
RUBBERIZED SHEET FLASHING: BT20 XL BUILDING TAPE
PROTECTO WRAP CO.: (877) 271-4661
FLEXIBLE RUBBERIZED FLASHING
DUPONT: (800) 448-8835

EXTERIOR METALS AND FLASHING

SHEET METAL FLASHINGS: PRE-FINISHED, METALLIC-COATED STEEL SHEET AT EXPOSED AREAS.
ORGANIC FINISH: TPO-COAT FLUOROPOLYMER NYLAR 5000 OR KYNAR 500, COMPLYING WITH
PHYSICAL PROPERTIES AND COATING PERFORMANCE REQUIREMENTS OF AAMA 2605. COLOR
SELECTED FROM STANDARD RANGE.

- BASE FLASHING: 26 GA.
- COUNTERFLASHING: 24 GA.
- FLASHING RECEIVERS: 26 GA.
- DRIP EDGES: 24 GA.

SOFFITS AND UNDERSIDES OF EXTERIOR CEILINGS: PRE-FORMED VENTED ALUMINUM PANELS
AS SELECTED BY ARCHITECT FROM MANUFACTURER'S STANDARD RANGE.
PAC-CLAD BY PETERSEN ALUMINUM (OR EQUIVALENT): (800) T22-2523

GUTTERS AND DOWNSPOUTS: PRE-FINISHED ALUMINUM. COLOR AS SELECTED BY ARCHITECT
FROM MANUFACTURER'S STANDARD RANGE.
ROLLEX BY BEAUTYGARD BUILDING PRODUCTS (OR EQUIVALENT): (214) 322-5500

EXTERIOR FINISH SCHEDULE

MASONRY

TYPE	MANUFACTURER	SIZE (NOMINAL)	COLOR	MORTAR COLOR / TYPE	CTRL. JOINT CAULK
BRICK VENEER	T.B.D.	2 1/4"x4"1Dx8"1U	T.B.D.	NATURAL / TYPE "N" (SEE NOTE #2)	SONNEBORN OR EQUIVALENT
STONE VENEER	T.B.D.	12"1/4"x4"1Dx24"1U	T.B.D.	NATURAL / TYPE "N" (SEE NOTE #2)	SONNEBORN OR EQUIVALENT
PRECAST STONE SILL	T.B.D.	4"1/4"x4"1Dx24"1U	T.B.D.	NATURAL / TYPE "N" (SEE NOTE #2)	SONNEBORN OR EQUIVALENT

METALS


LOCATION / I.D.	MANUFACTURER	TYPE	FINISH	COLOR
STOREFRONT & WINDOW FRAMING	KANNEER EFCO OR EQUIVALENT	ANODIZED ALUMINUM	PRE-FINISHED	T.B.D.
GUTTERS, DOWNSPOUTS, EAVES & FACIAS	PAC-CLAD PETERSON OR EQUAL	FORMED ALUMINUM	PRE-FINISHED	T.B.D.
HOLLOW METAL DOORS & FRAMES	T.B.D.	HOLLOW METAL	T.B.D.	T.B.D.

STOREFRONT GLAZING

LOCATION / I.D.	MANUFACTURER	COLOR / FINISH	DESCRIPTION
STOREFRONT & WINDOW FRAMING	KANNEER EFCO OR EQUIVALENT	T.B.D.	CLEAR OR TREATED 1" INSULATED GLAZING


NOTES:

- INSTALLER TO SUBMIT FINISH SAMPLES FOR APPROVAL BY ARCHITECT PRIOR TO INSTALLATION.
- TYPE "S" MORTARS TO BE USED AT LOCATIONS WHERE MASONRY IS IN CONTACT WITH THE GROUND OR AT TOP OF FOUNDATION WALL.

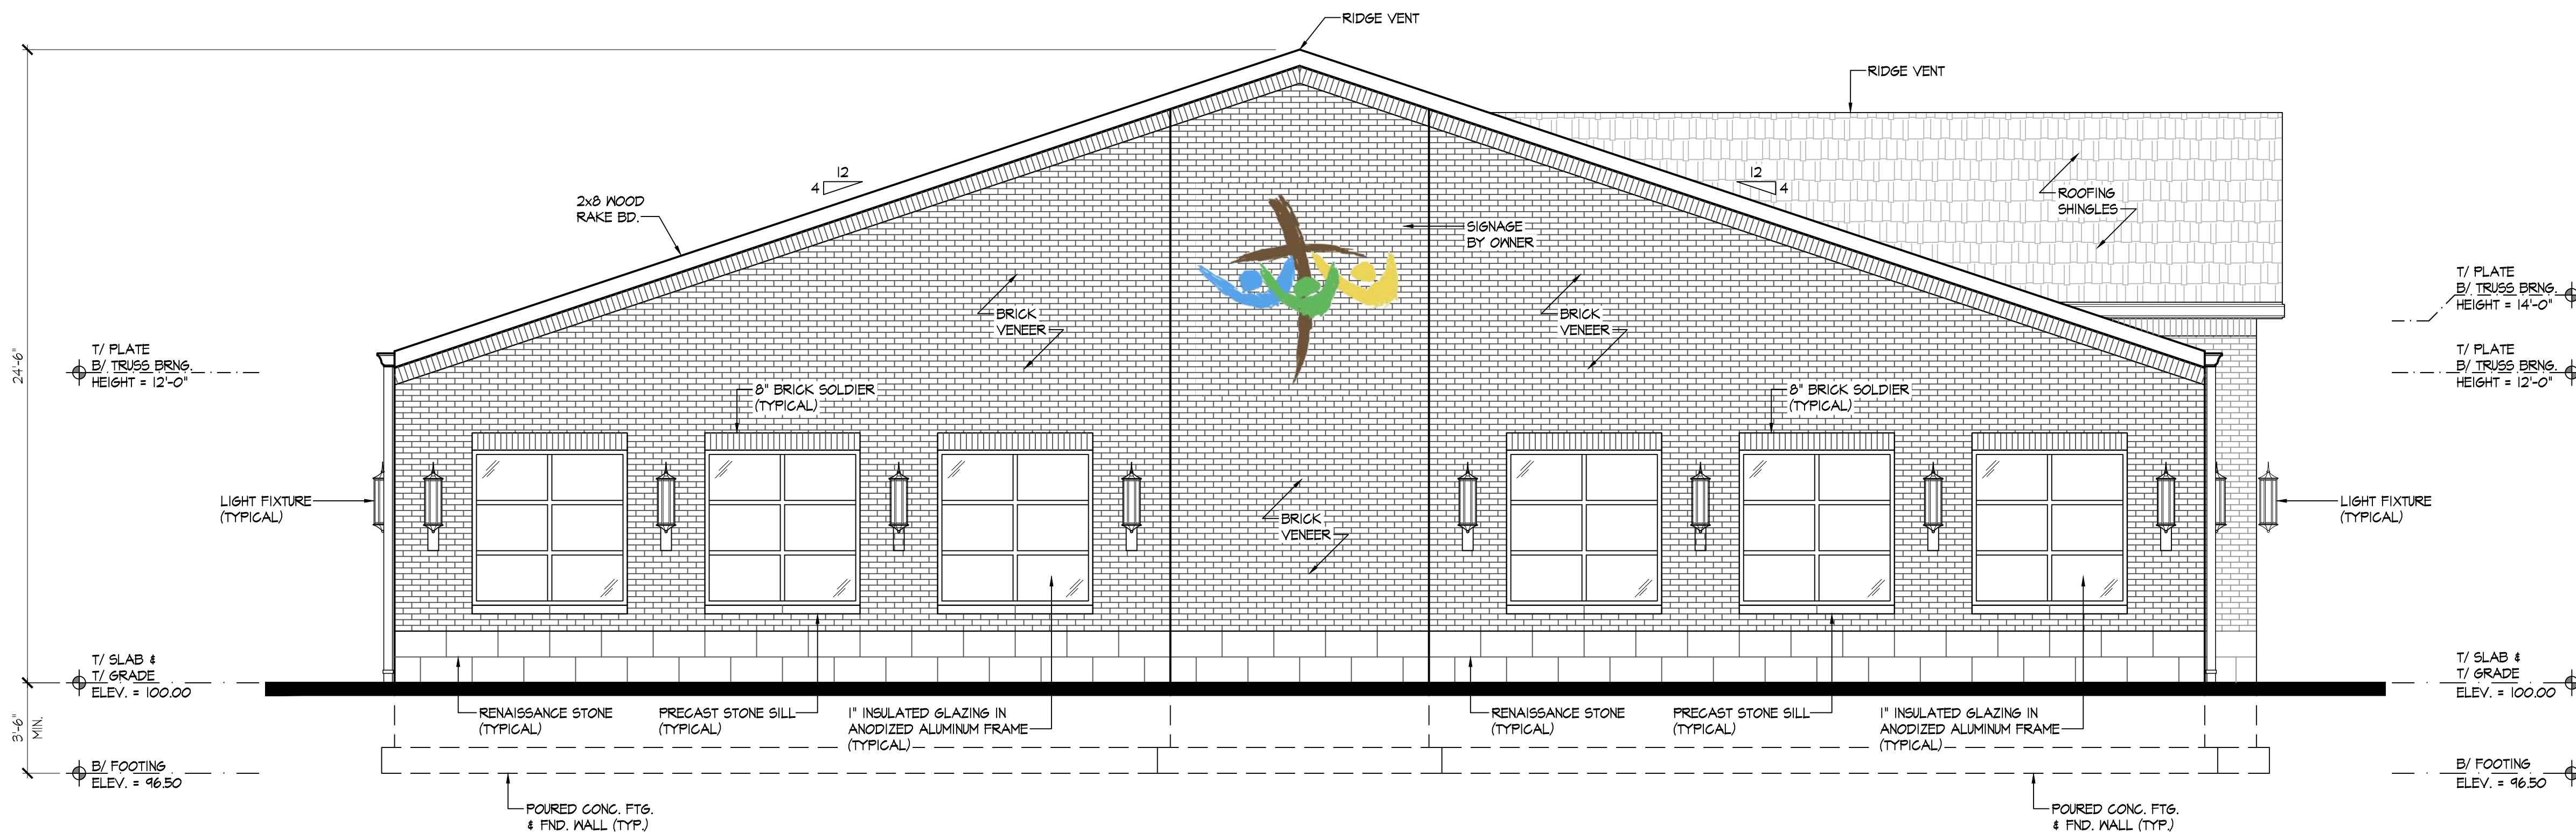

NORTH ELEVATION

SCALE: 1/4" = 1'-0"

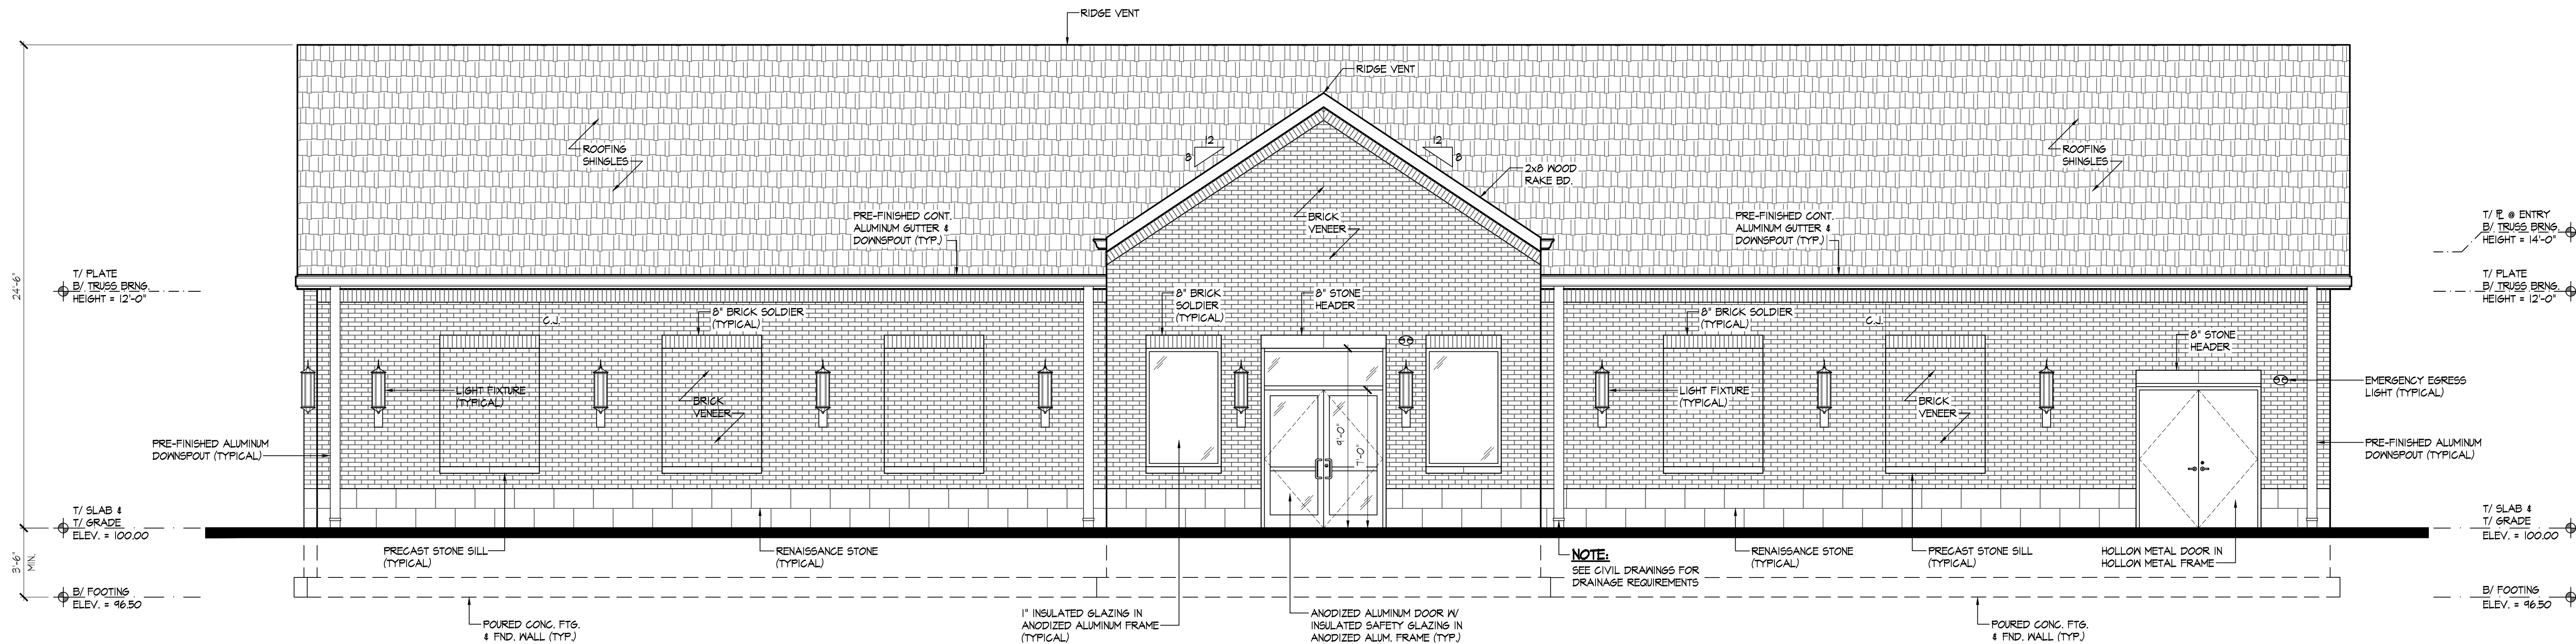

WEST ELEVATION

SCALE: 1/4" = 1'-0"

MUNSTER CHURCH

214 RIDGE ROAD
MUNSTER, INDIANA
46321



ROHN ASSOCIATES
ARCHITECTS & PLANNERS

13177 RHODE STREET
CEDAR LAKE, IN 46303
PHONE: (708) 906-4670

PRELIMINARY
NOT FOR CONSTRUCTION
REVISIONS REQUIRED

Copyright 2022. All Instruments Of Service, including
drawings, are the property of Rohn Associates
Drawings May Not Be Reproduced Or Copied Without
Written Consent Of The Architect.

ARCHITECT'S SEAL

ISSUE FOR:
12/3/20 AS-BUILTS
1/6/21 REVIEW
3/11/22 REVIEW
4/21/22 PLAN
COMMISSION
6/3/22 REVIEW

EXTERIOR
ELEVATIONS

SCALE: AS NOTED
PROJECT NO.: 20-498

A1

NOTE
SEE STRUCTURAL DRAWINGS FOR LINTEL SIZES AND LOCATIONS

GLAZING SQ. FT. AREA SCHEDULE			
BUILDING ELEVATION	AREA OF FACADE	AREA OF GLAZING	GLAZING PERCENTAGE
NORTH	1,262 SQ. FT.	216 SQ. FT.	17%
SOUTH	1,262 SQ. FT.	0 SQ. FT.	0%
EAST	1,236 SQ. FT.	58 SQ. FT.	5%
WEST	1,358 SQ. FT.	103 SQ. FT.	8%


EXTERIOR FINISH NOTES

THERMAL AND MOISTURE
WEATHER BARRIER: TYPYK DRAINWRAP®
DUPONT: (800) 448-8835
RUBBERIZED SHEET FLASHING: BT20 XL BUILDING TAPE
PROTECTO WRAP CO.: (877) 271-4661
FLEXIBLE RUBBERIZED FLASHING
DUPONT: (800) 448-8835

EXTERIOR METALS AND FLASHING
SHEET METAL FLASHINGS: PRE-FINISHED, METALLIC-COATED STEEL SHEET AT EXPOSED AREAS.
ORGANIC FINISH: TPO-COAT FLUOROPOLYMER NYLAR 5000 OR KYNAR 500, COMPLYING WITH PHYSICAL PROPERTIES AND COATING PERFORMANCE REQUIREMENTS OF AAMA 2605. COLOR SELECTED FROM STANDARD RANGE.
- BASE FLASHING: 26 GA.
- COUNTERFLASHING: 24 GA.
- FLASHING RECEIVERS: 26 GA.
- DRIP EDGES: 24 GA.
SOFFITS AND UNDERSIDES OF EXTERIOR CEILINGS: PRE-FORMED VENTED ALUMINUM PANELS AS SELECTED BY ARCHITECT FROM MANUFACTURER'S STANDARD RANGE.
PAC-GLAD BY PETERSEN ALUMINUM (OR EQUIVALENT). (800) T22-2523
GUTTERS AND DOWNSPOUTS: PRE-FINISHED ALUMINUM. COLOR AS SELECTED BY ARCHITECT FROM MANUFACTURER'S STANDARD RANGE.
ROLLEX BY BEAUTYGARD BUILDING PRODUCTS (OR EQUIVALENT). (214) 322-5500


EXTERIOR FINISH SCHEDULE					
MASONRY					
TYPE	MANUFACTURER	SIZE (NOMINAL)	COLOR	MORTAR COLOR / TYPE	CTRL. JOINT CAULK
BRICK VENEER	T.B.D.	2 1/4"x4 1/2"x8 1/2"	T.B.D.	NATURAL / TYPE "N" (SEE NOTE #2)	SONNEBORN OR EQUIVALENT
STONE VENEER	T.B.D.	12 1/2"x4 1/2"x24 1/2"	T.B.D.	NATURAL / TYPE "N" (SEE NOTE #2)	SONNEBORN OR EQUIVALENT
PRECAST STONE SILL	T.B.D.	4 1/2"x4 1/2"x24 1/2"	T.B.D.	NATURAL / TYPE "N" (SEE NOTE #2)	SONNEBORN OR EQUIVALENT
METALS					
LOCATION / I.D.	MANUFACTURER	TYPE	FINISH	COLOR	
STOREFRONT & WINDOW FRAMING	KANNEER EFCO OR EQUIVALENT	ANODIZED ALUMINUM	PRE-FINISHED	T.B.D.	
GUTTERS, DOWNSPOUTS, EAVES & FACIAS	PAC-GLAD PETERSON OR EQUIVALENT	FORMED ALUMINUM	PRE-FINISHED	T.B.D.	
HOLLOW METAL DOORS & FRAMES	T.B.D.	HOLLOW METAL	T.B.D.	T.B.D.	
STOREFRONT GLAZING					
LOCATION / I.D.	MANUFACTURER	COLOR / FINISH	DESCRIPTION		
STOREFRONT & WINDOW FRAMING	KANNEER EFCO OR EQUIVALENT	T.B.D.	CLEAR OR TREATED 1" INSULATED GLAZING		

NOTES:
1. INSTALLER TO SUBMIT FINISH SAMPLES FOR APPROVAL BY ARCHITECT PRIOR TO INSTALLATION.
2. TYPE "S" MORTAR TO BE USED AT LOCATIONS WHERE MASONRY IS IN CONTACT WITH THE GROUND OR AT TOP OF FOUNDATION WALL.

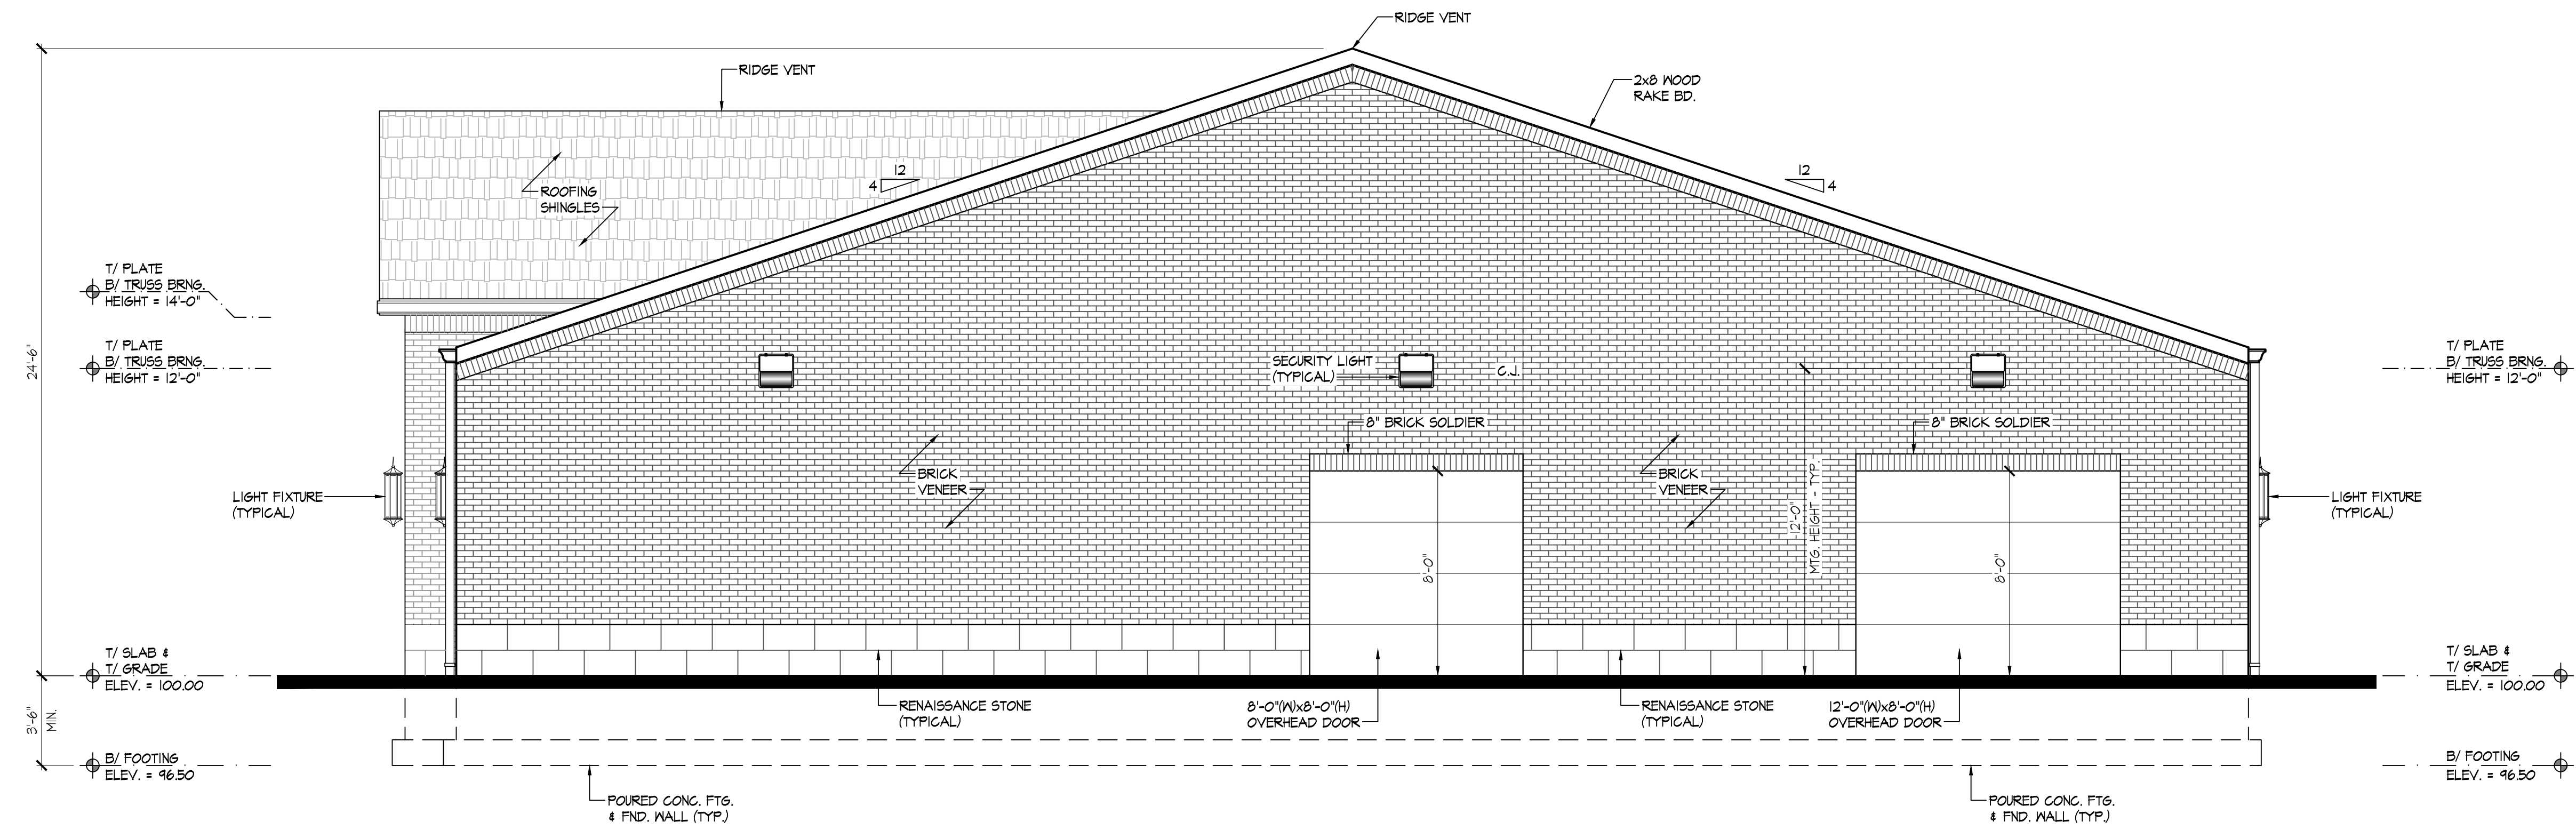

SOUTH ELEVATION

SCALE: 1/4" = 1'-0"

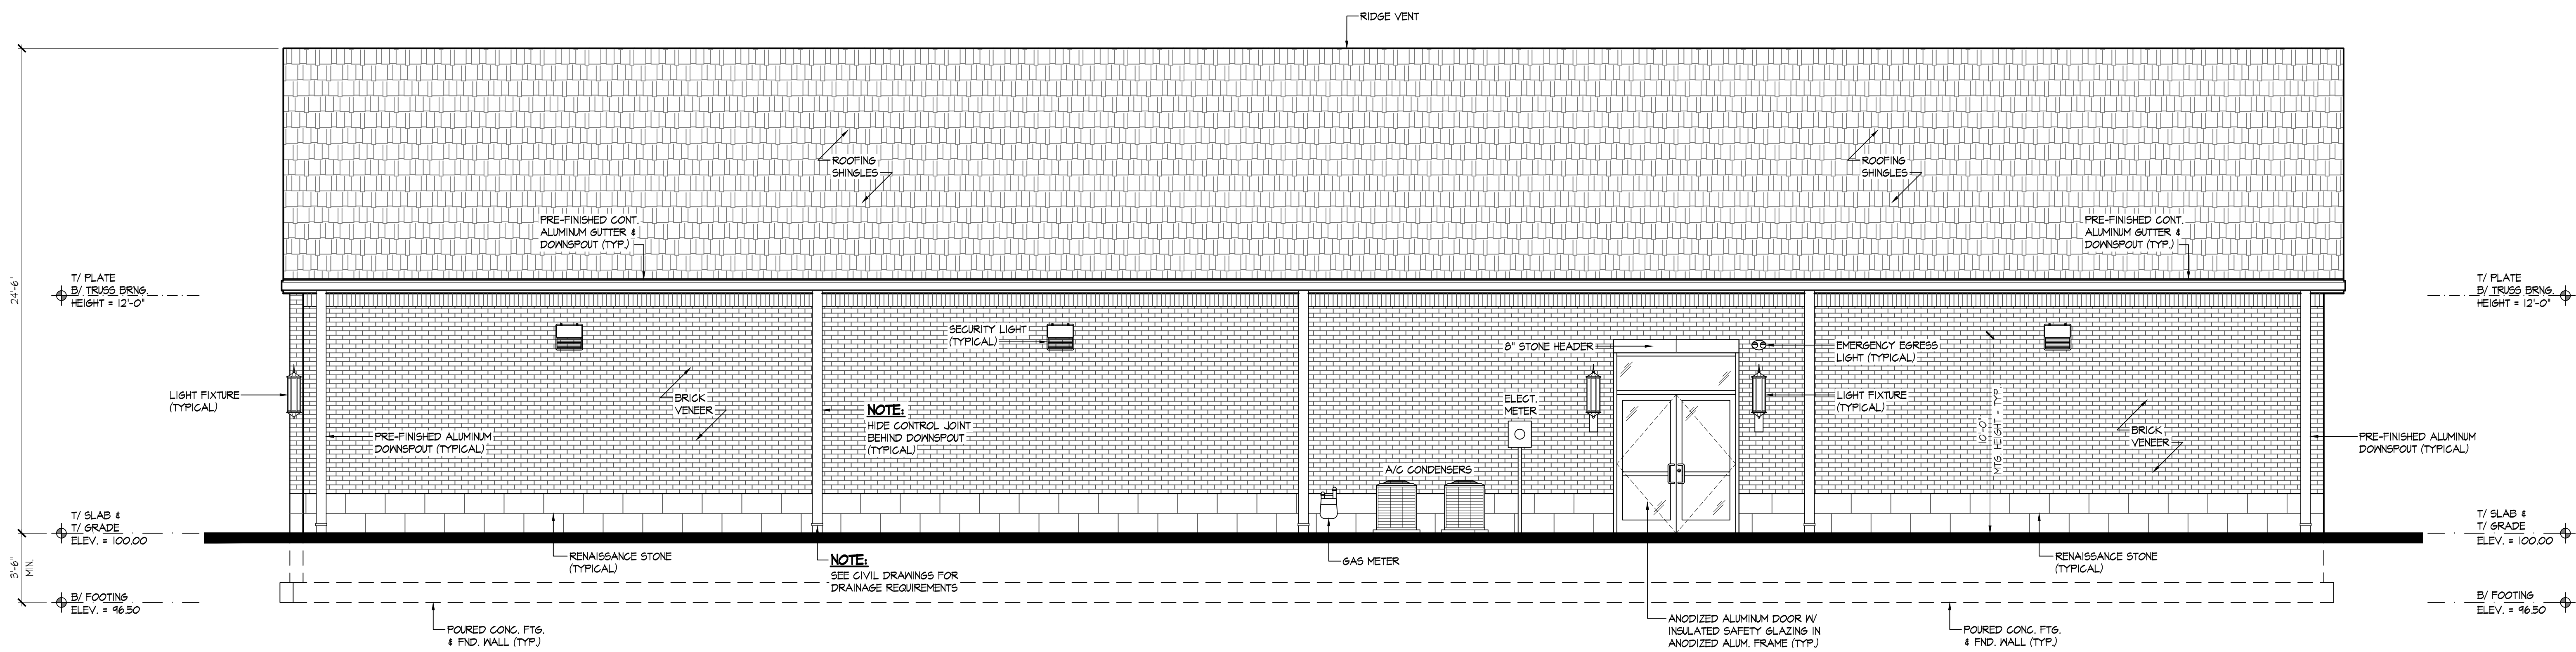

EAST ELEVATION

SCALE: 1/4" = 1'-0"

MUNSTER CHURCH

214 RIDGE ROAD
MUNSTER, INDIANA
46321



ROHN ASSOCIATES
ARCHITECTS & PLANNERS

13177 RHODE STREET
CEDAR LAKE, IN 46303
PHONE: (708) 906-4670

PRELIMINARY
NOT FOR CONSTRUCTION
REVISIONS REQUIRED

Copyright 2022. All Instruments Of Service, including drawings, are the property of Rohn Associates. Drawings May Not Be Reproduced Or Copied Without Written Consent Of The Architect.

ARCHITECT'S SEAL

ISSUE FOR:
12/3/20 AS-BUILTS
1/6/21 REVIEW
3/11/22 REVIEW
4/21/22 PLAN
6/3/22 REVIEW

EXTERIOR
ELEVATIONS

SCALE: AS NOTED
PROJECT NO.: 20-498

A2

