


SITE PLAN

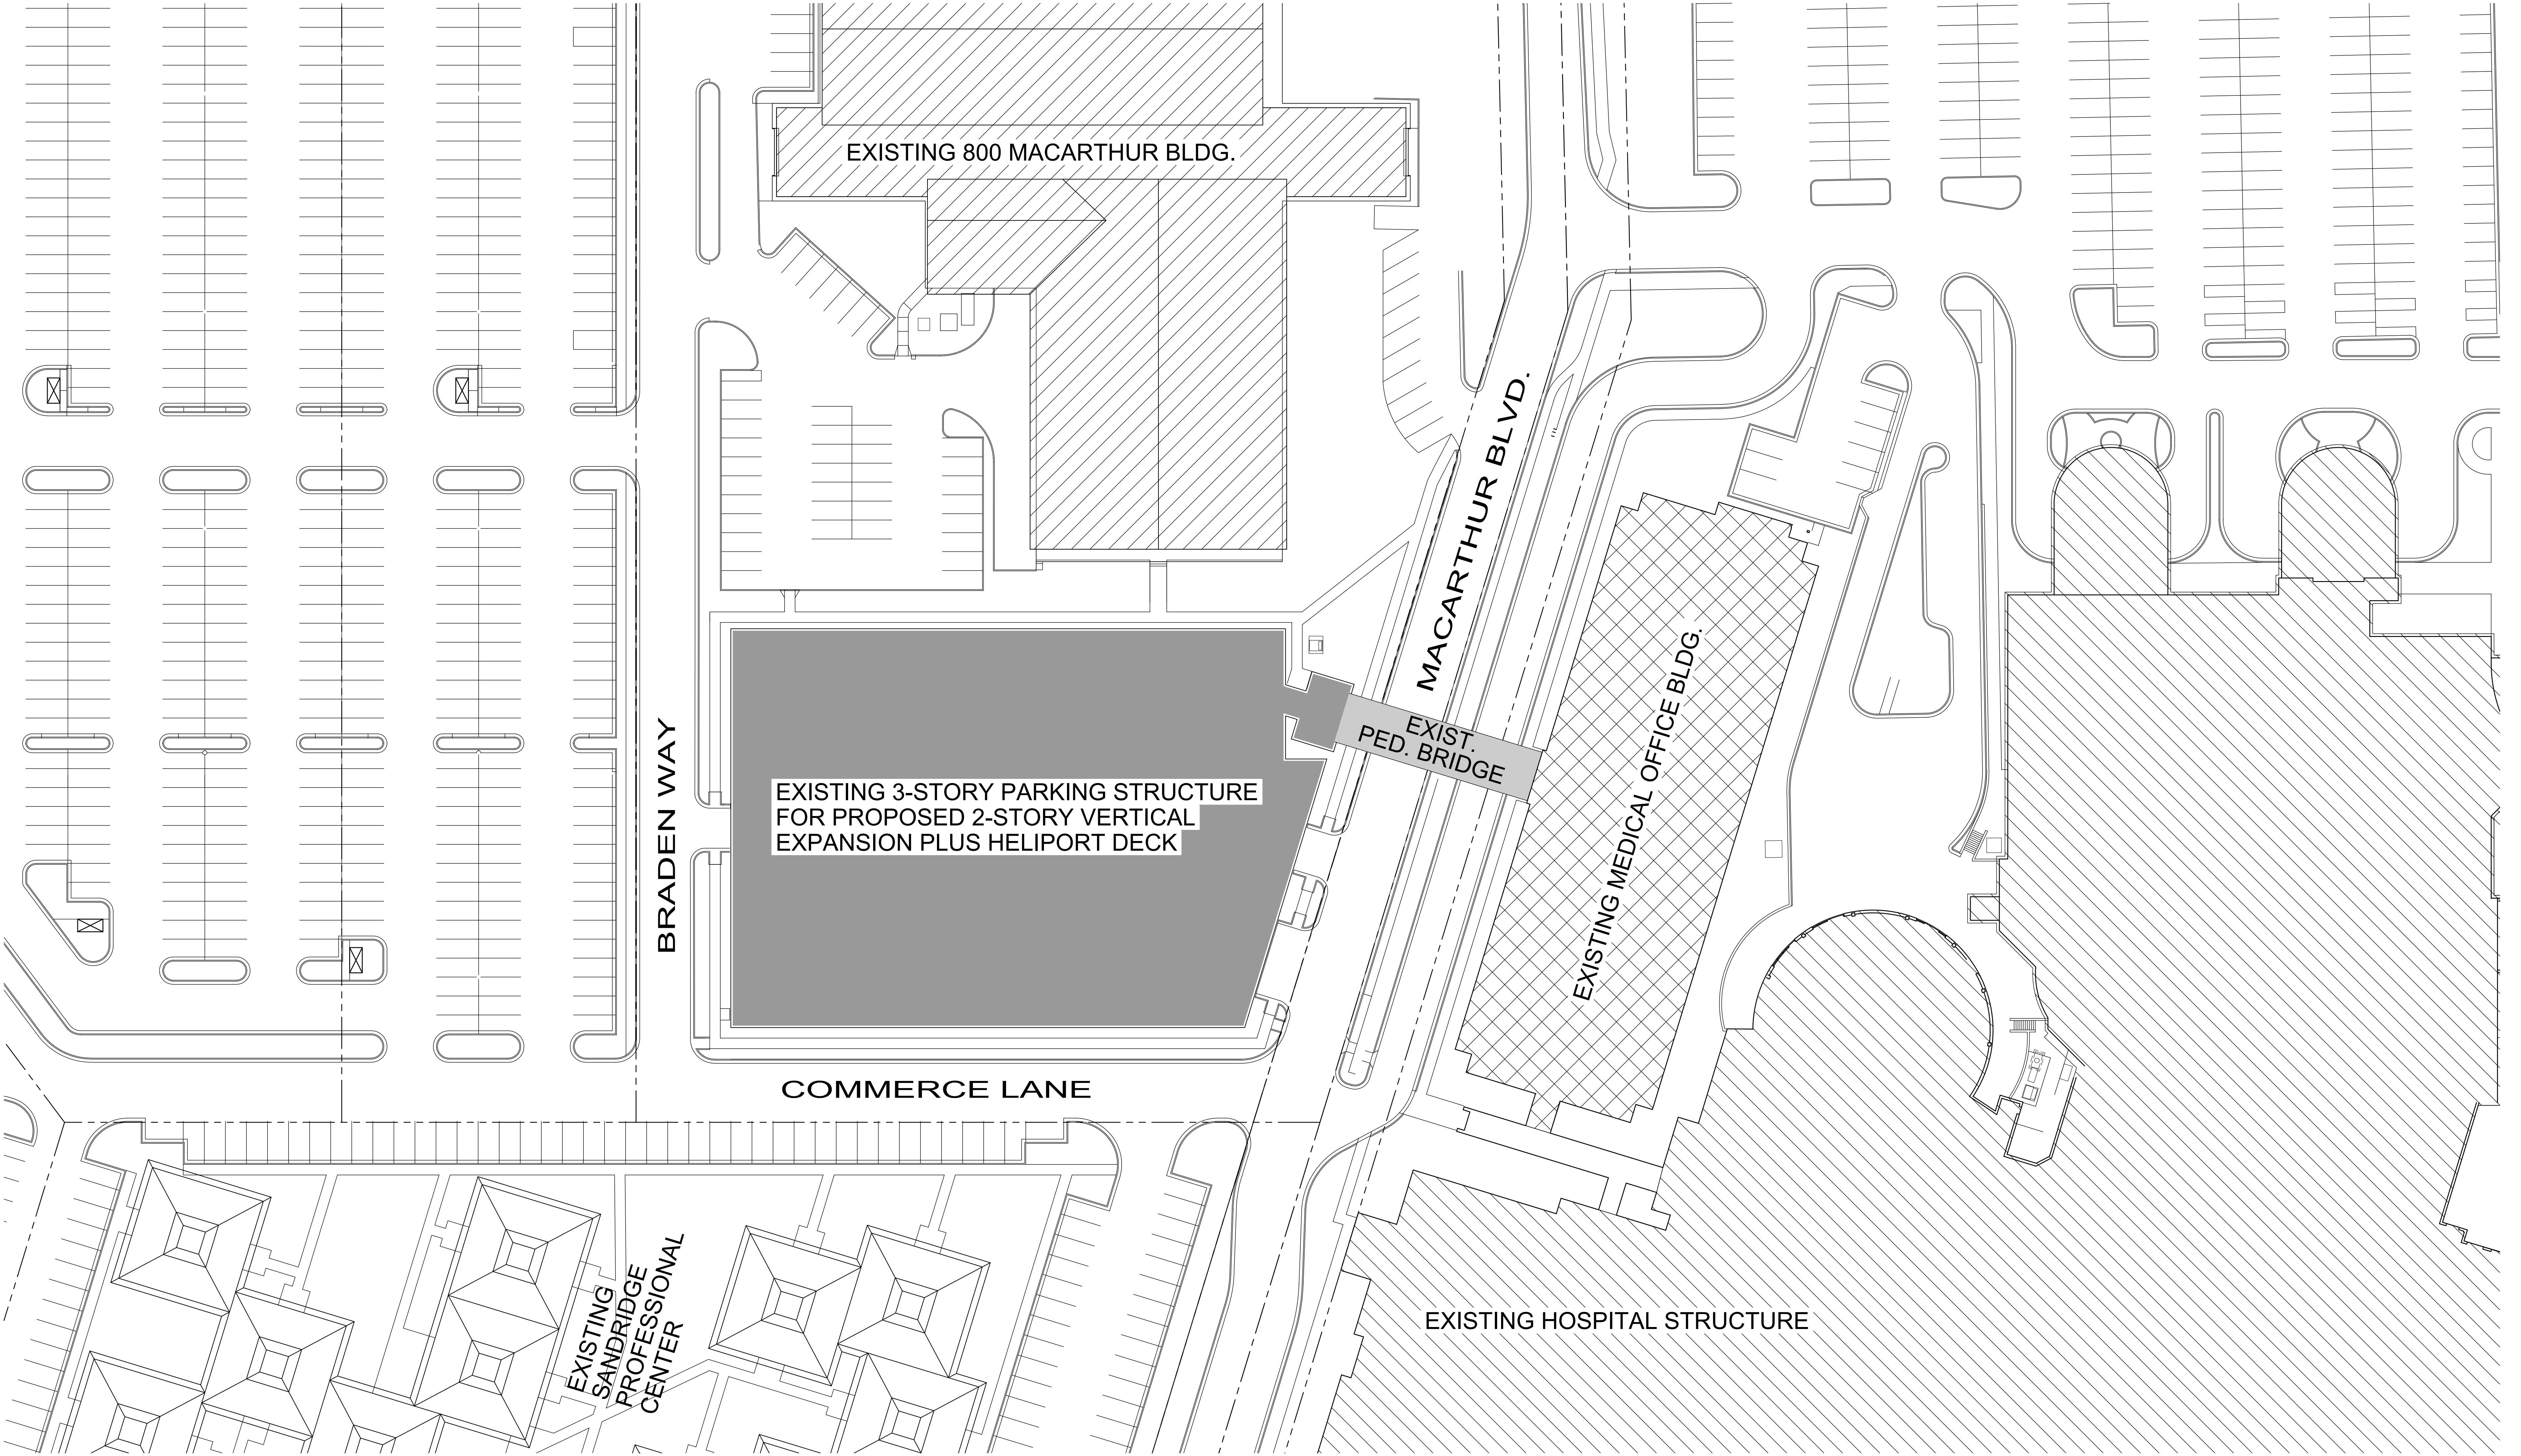


SITE PLAN
SCALE: 1"=30'-0"



ORD. 1901 EXHIBIT A


GROUND FLOOR PLAN

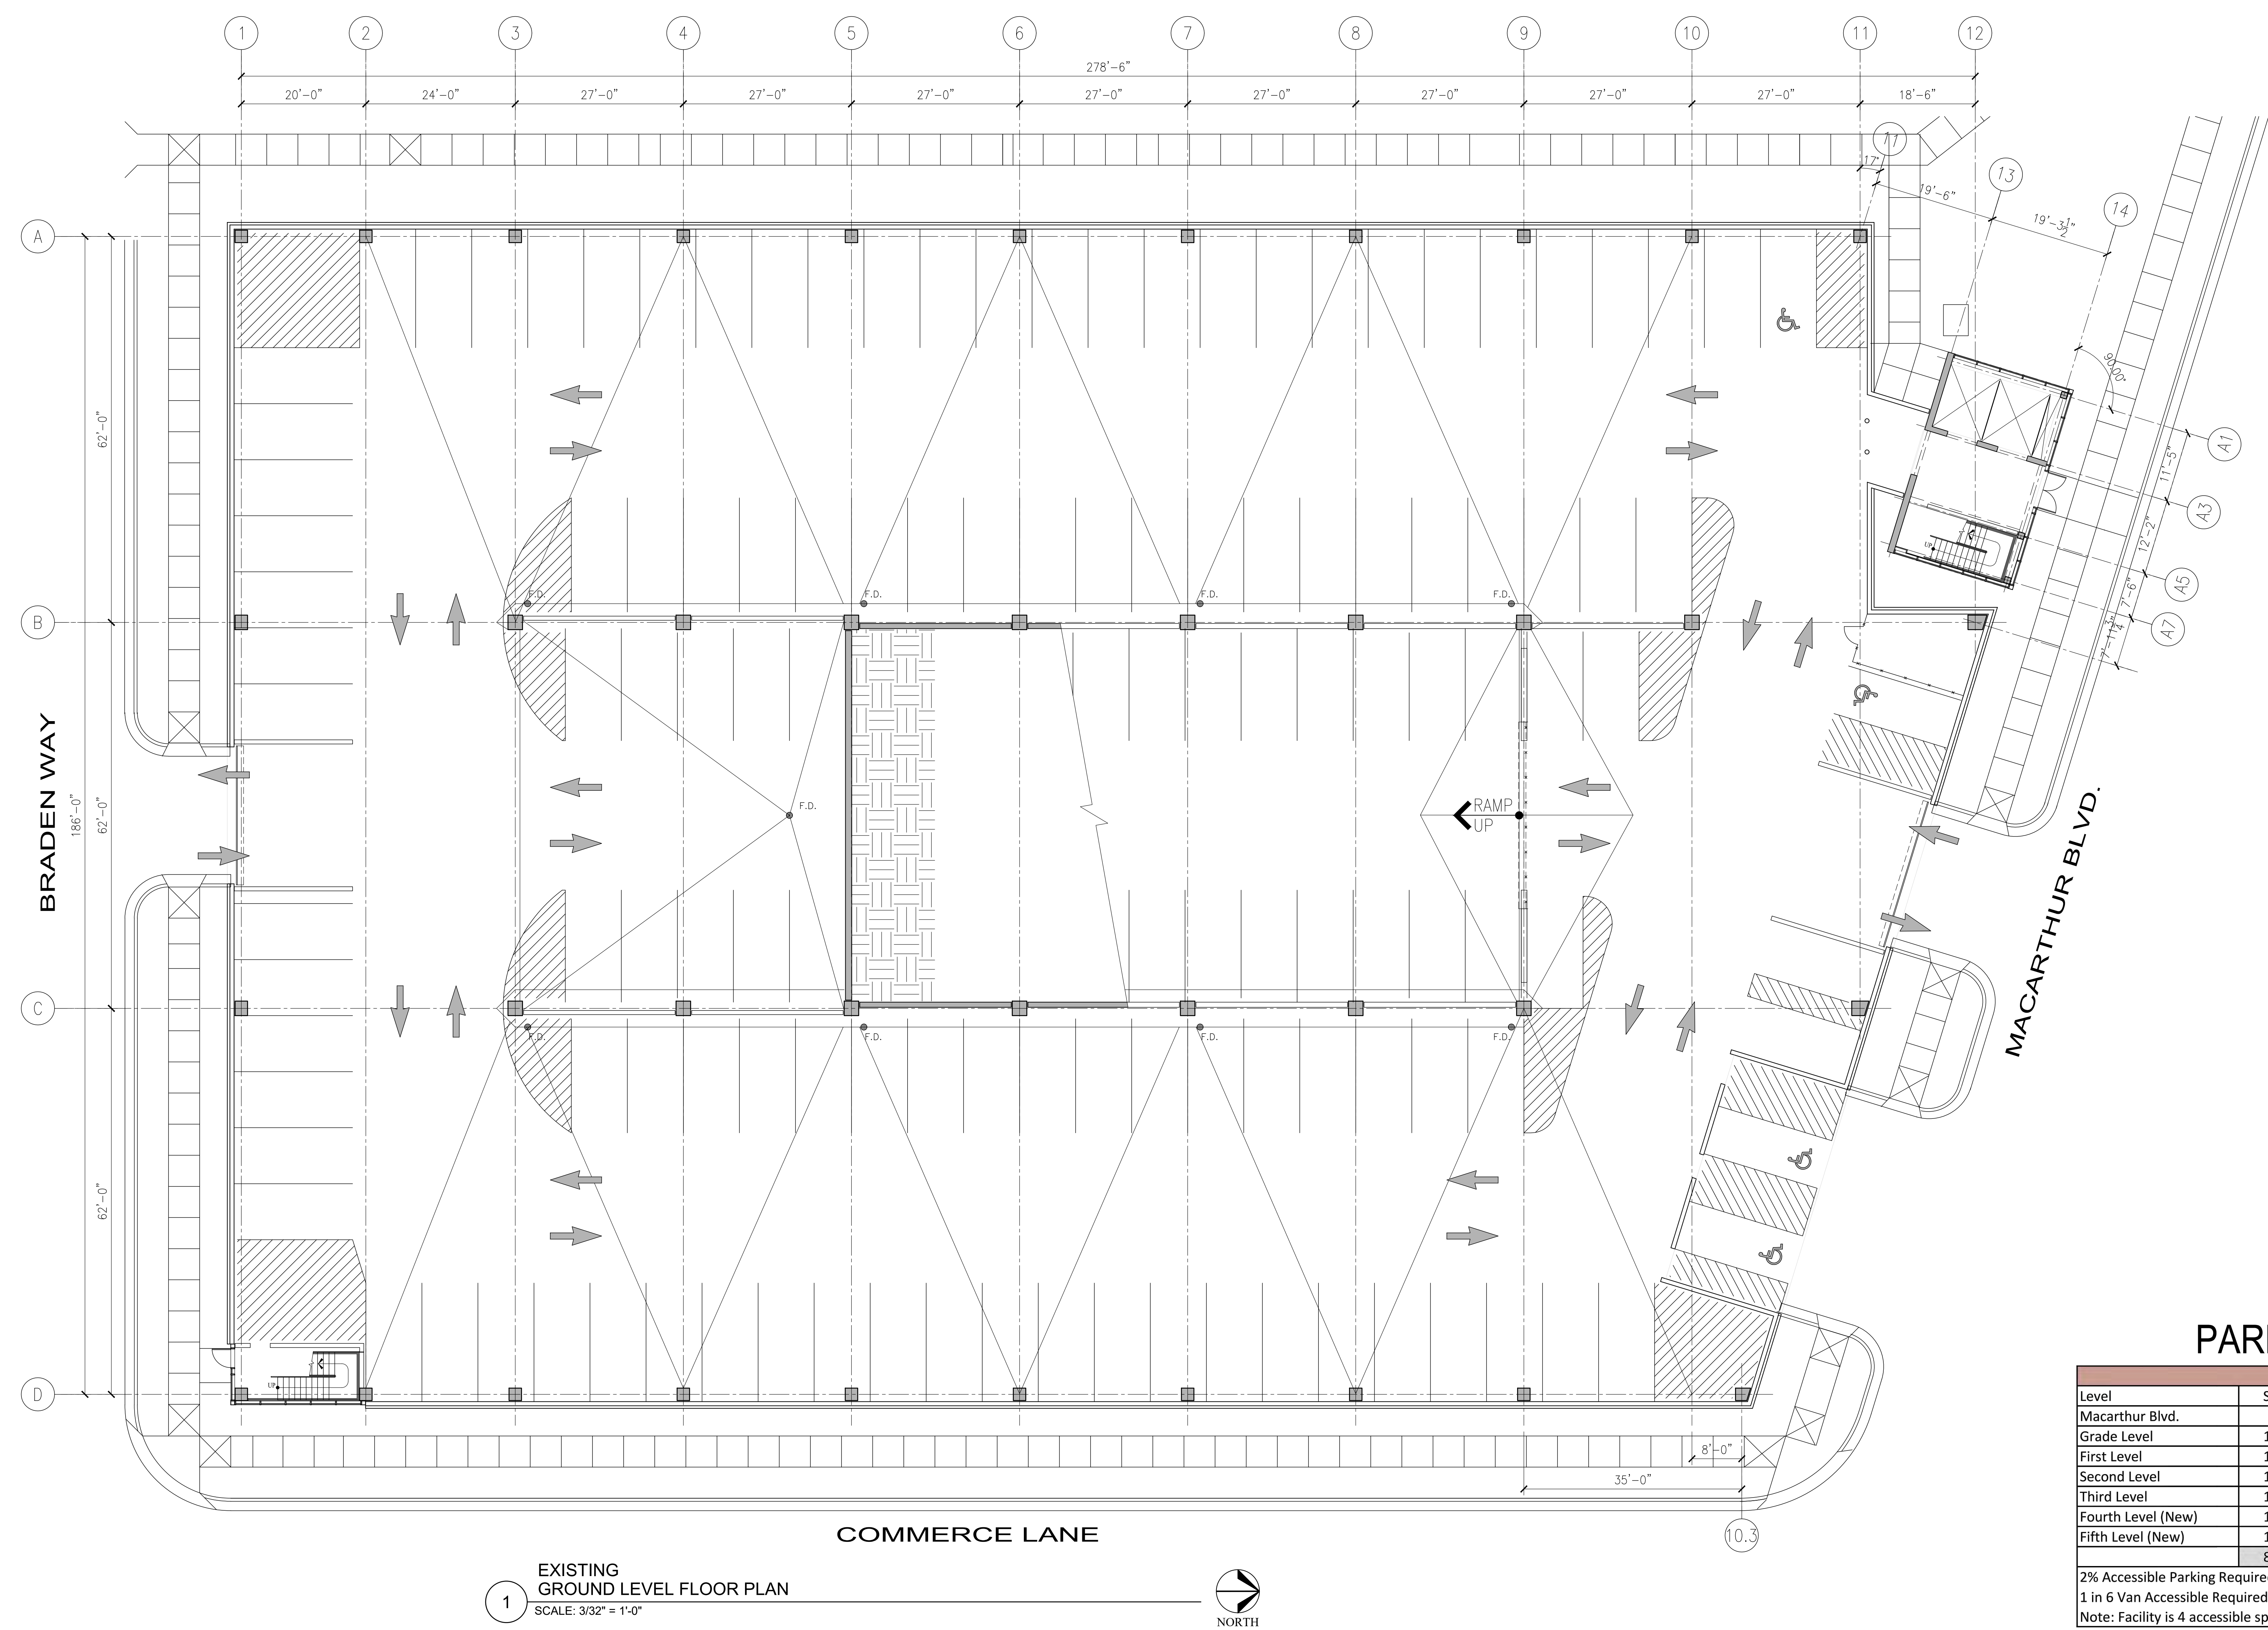

PARKING SUMMARY

Expanded						
Level	STD	HC STD	HC VAN	Total	Existing	Net Add
Macarthur Blvd.	0	0	2	2	2	0
Grade Level	130	1	1	132	132	0
First Level	149	2	0	151	151	0
Second Level	147	2	0	149	149	0
Third Level	149	2	0	151	97	54
Fourth Level (New)	149	2	0	151	0	151
Fifth Level (New)	136	2	0	138	0	138
	860	11	3	874	531	343
2% Accessible Parking Required:				18		
1 in 6 Van Accessible Required:				3		
Note: Facility is 4 accessible spaces short of requirement.						


FIRST ELEVATED LEVEL FLOOR PLAN

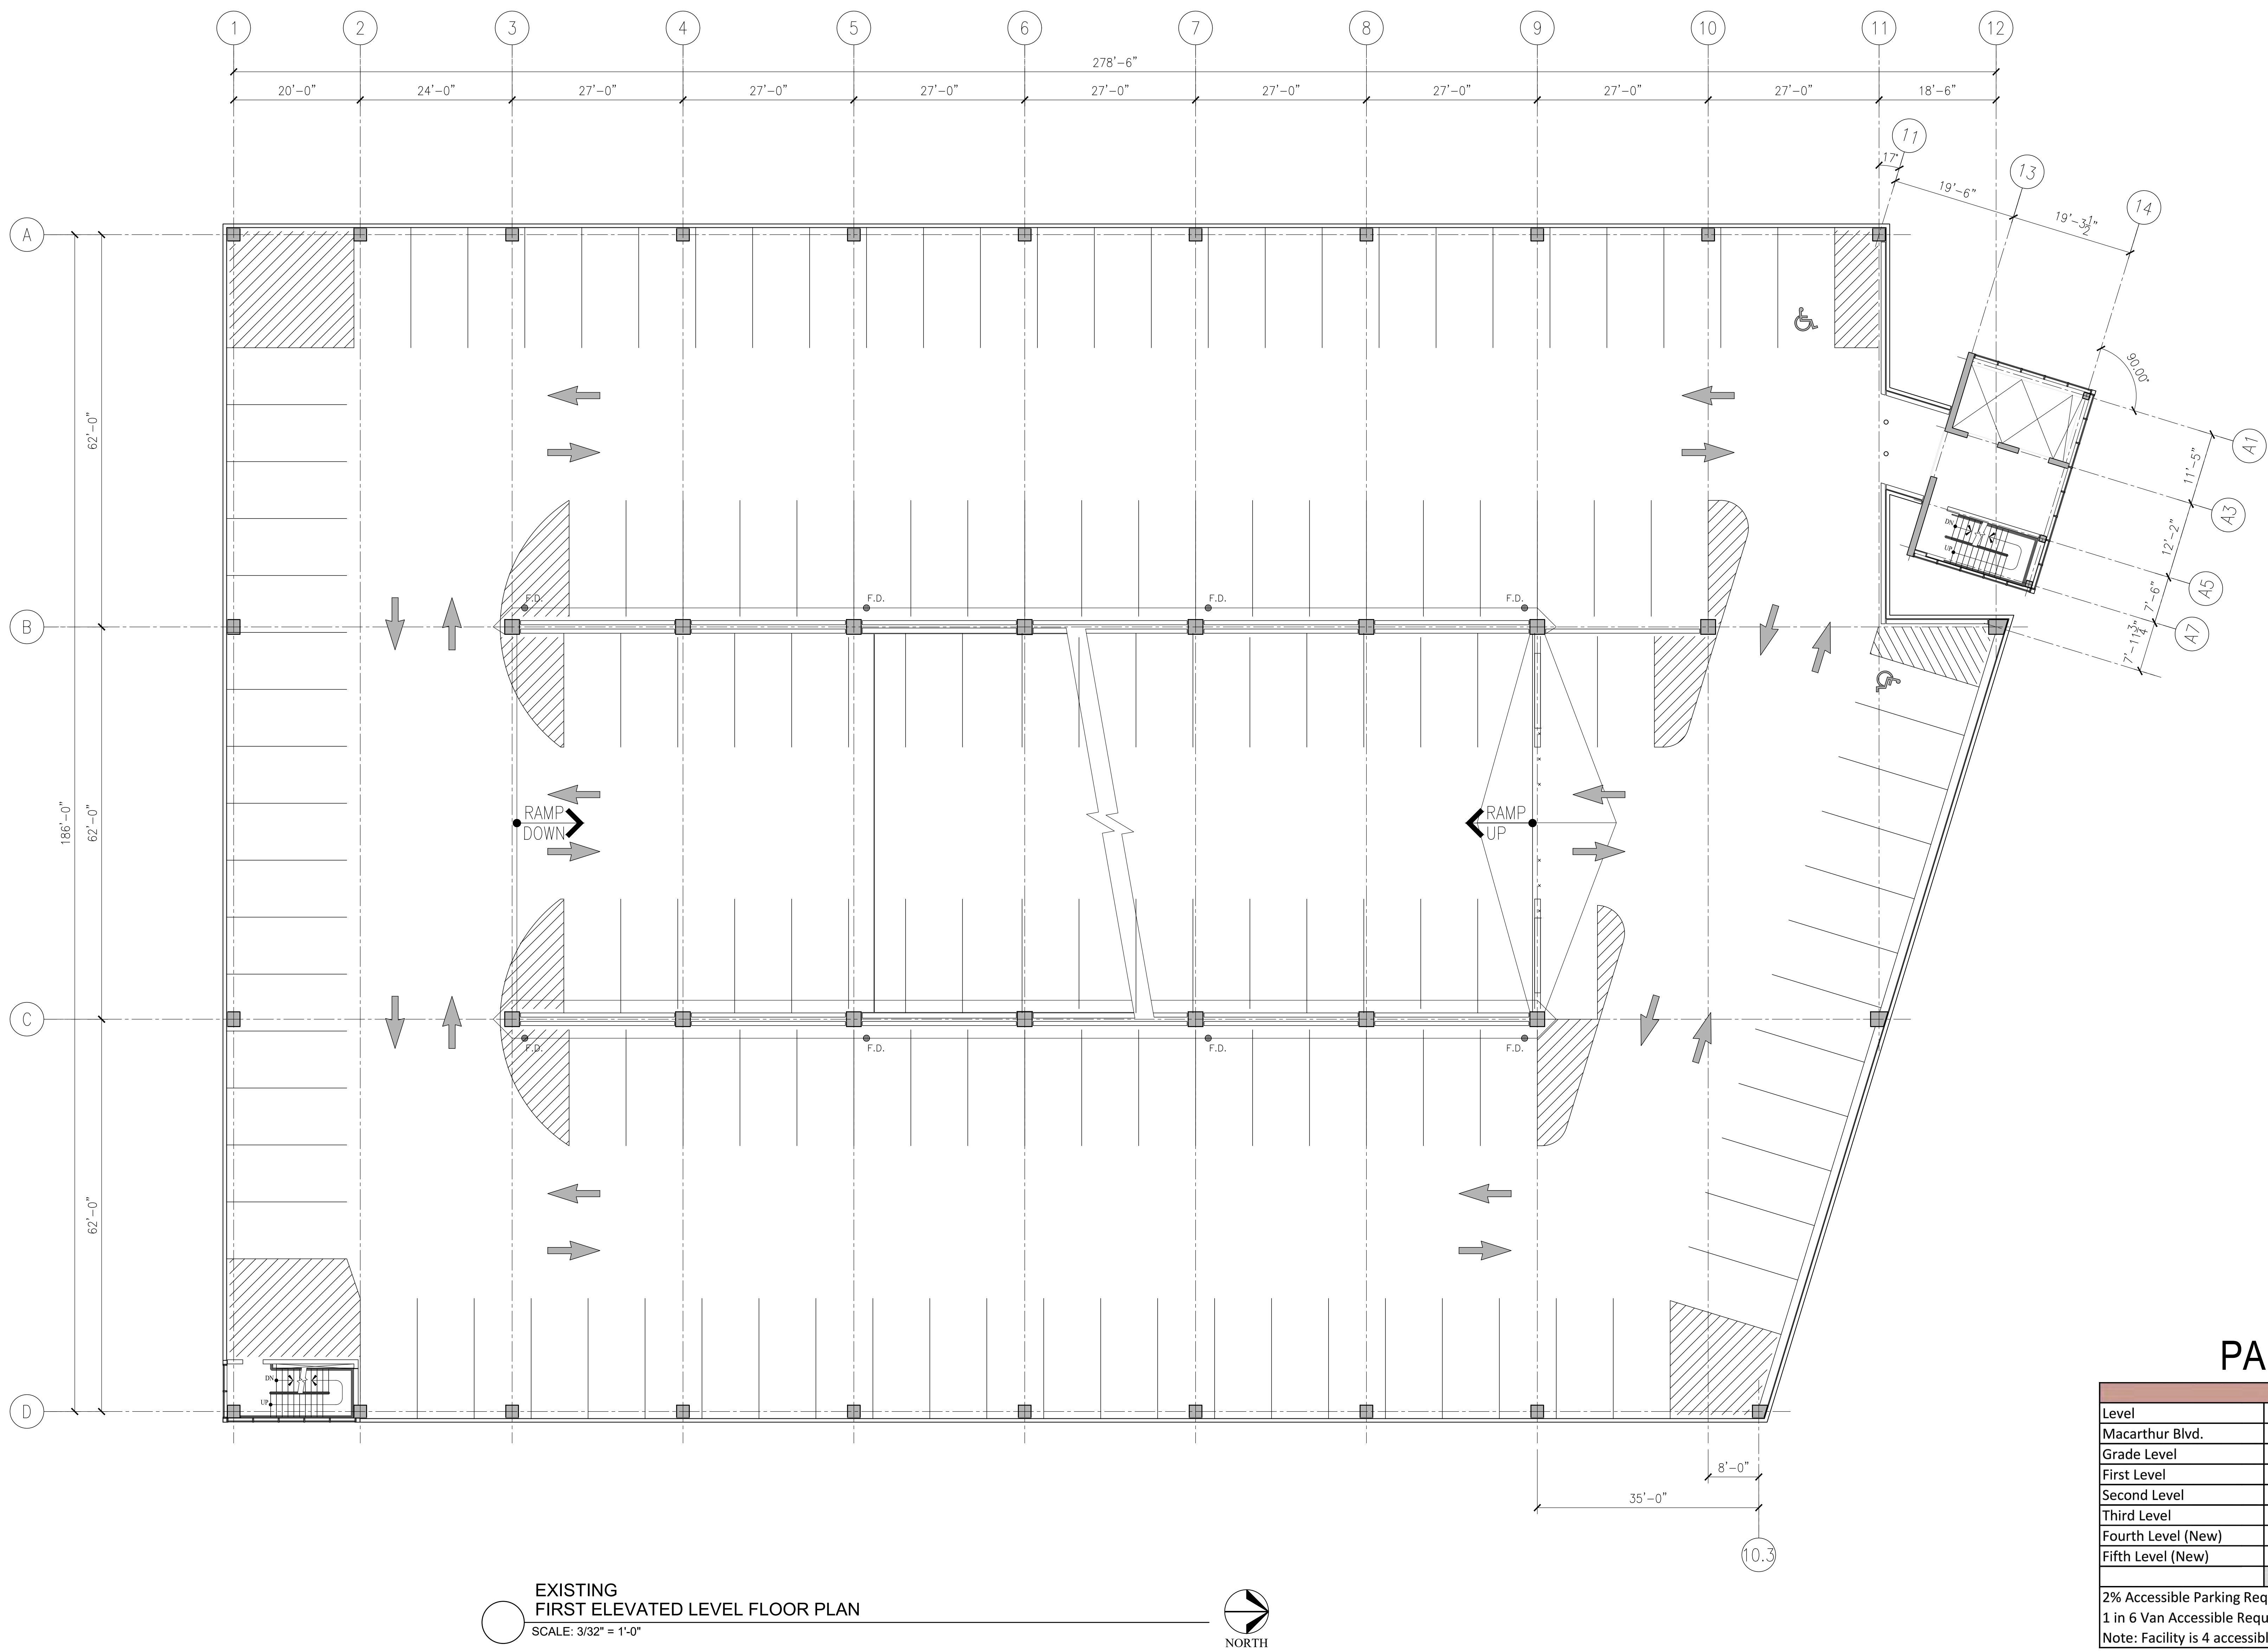

PARKING SUMMARY


Expanded						
Level	STD	HC STD	HC VAN	Total	Existing	Net Add
Macarthur Blvd.	0	0	2	2	2	0
Grade Level	130	1	1	132	132	0
First Level	149	2	0	151	151	0
Second Level	147	2	0	149	149	0
Third Level	149	2	0	151	97	54
Fourth Level (New)	149	2	0	151	0	151
Fifth Level (New)	136	2	0	138	0	138
	860	11	3	874	531	343
2% Accessible Parking Required:				18		
1 in 6 Van Accessible Required:				3		
Note: Facility is 4 accessible spaces short of requirement.						

SECOND ELEVATED LEVEL FLOOR PLAN

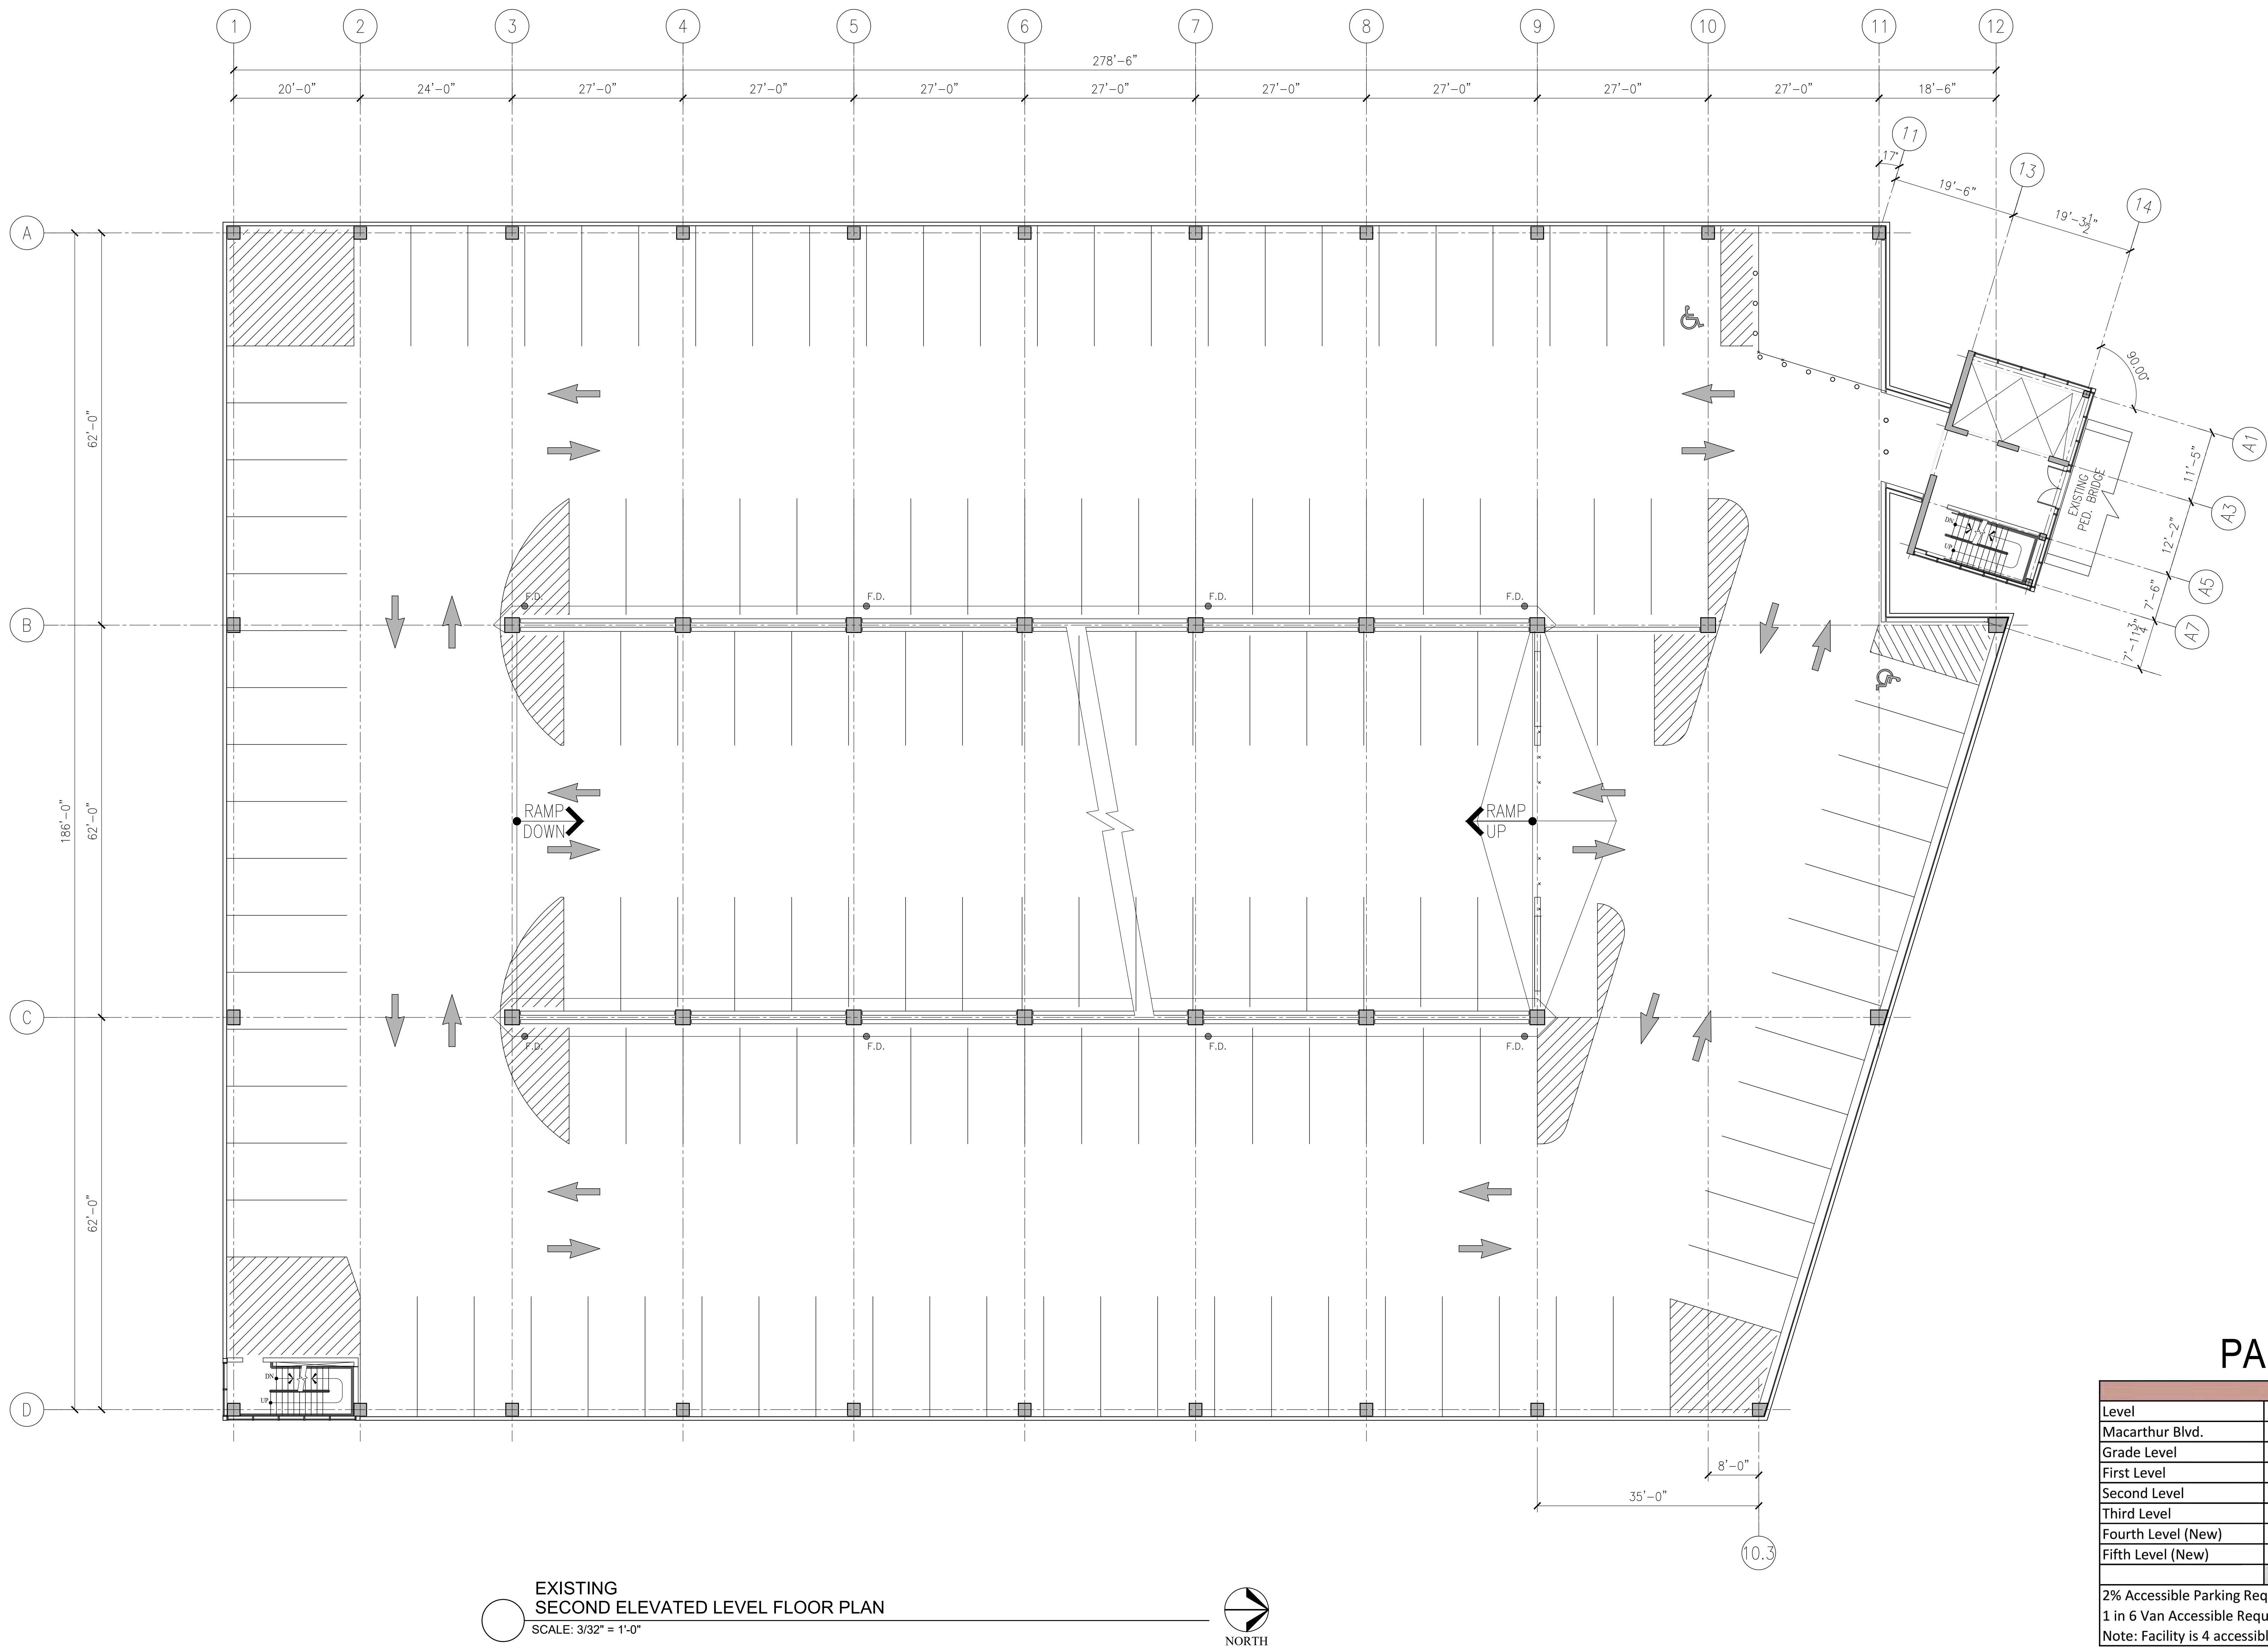

PARKING SUMMARY


Expanded						
Level	STD	HC STD	HC VAN	Total	Existing	Net Add
Macarthur Blvd.	0	0	2	2	2	0
Grade Level	130	1	1	132	132	0
First Level	149	2	0	151	151	0
Second Level	147	2	0	149	149	0
Third Level	149	2	0	151	97	54
Fourth Level (New)	149	2	0	151	0	151
Fifth Level (New)	136	2	0	138	0	138
	860	11	3	874	531	343
2% Accessible Parking Required:				18		
1 in 6 Van Accessible Required:				3		
Note: Facility is 4 accessible spaces short of requirement.						

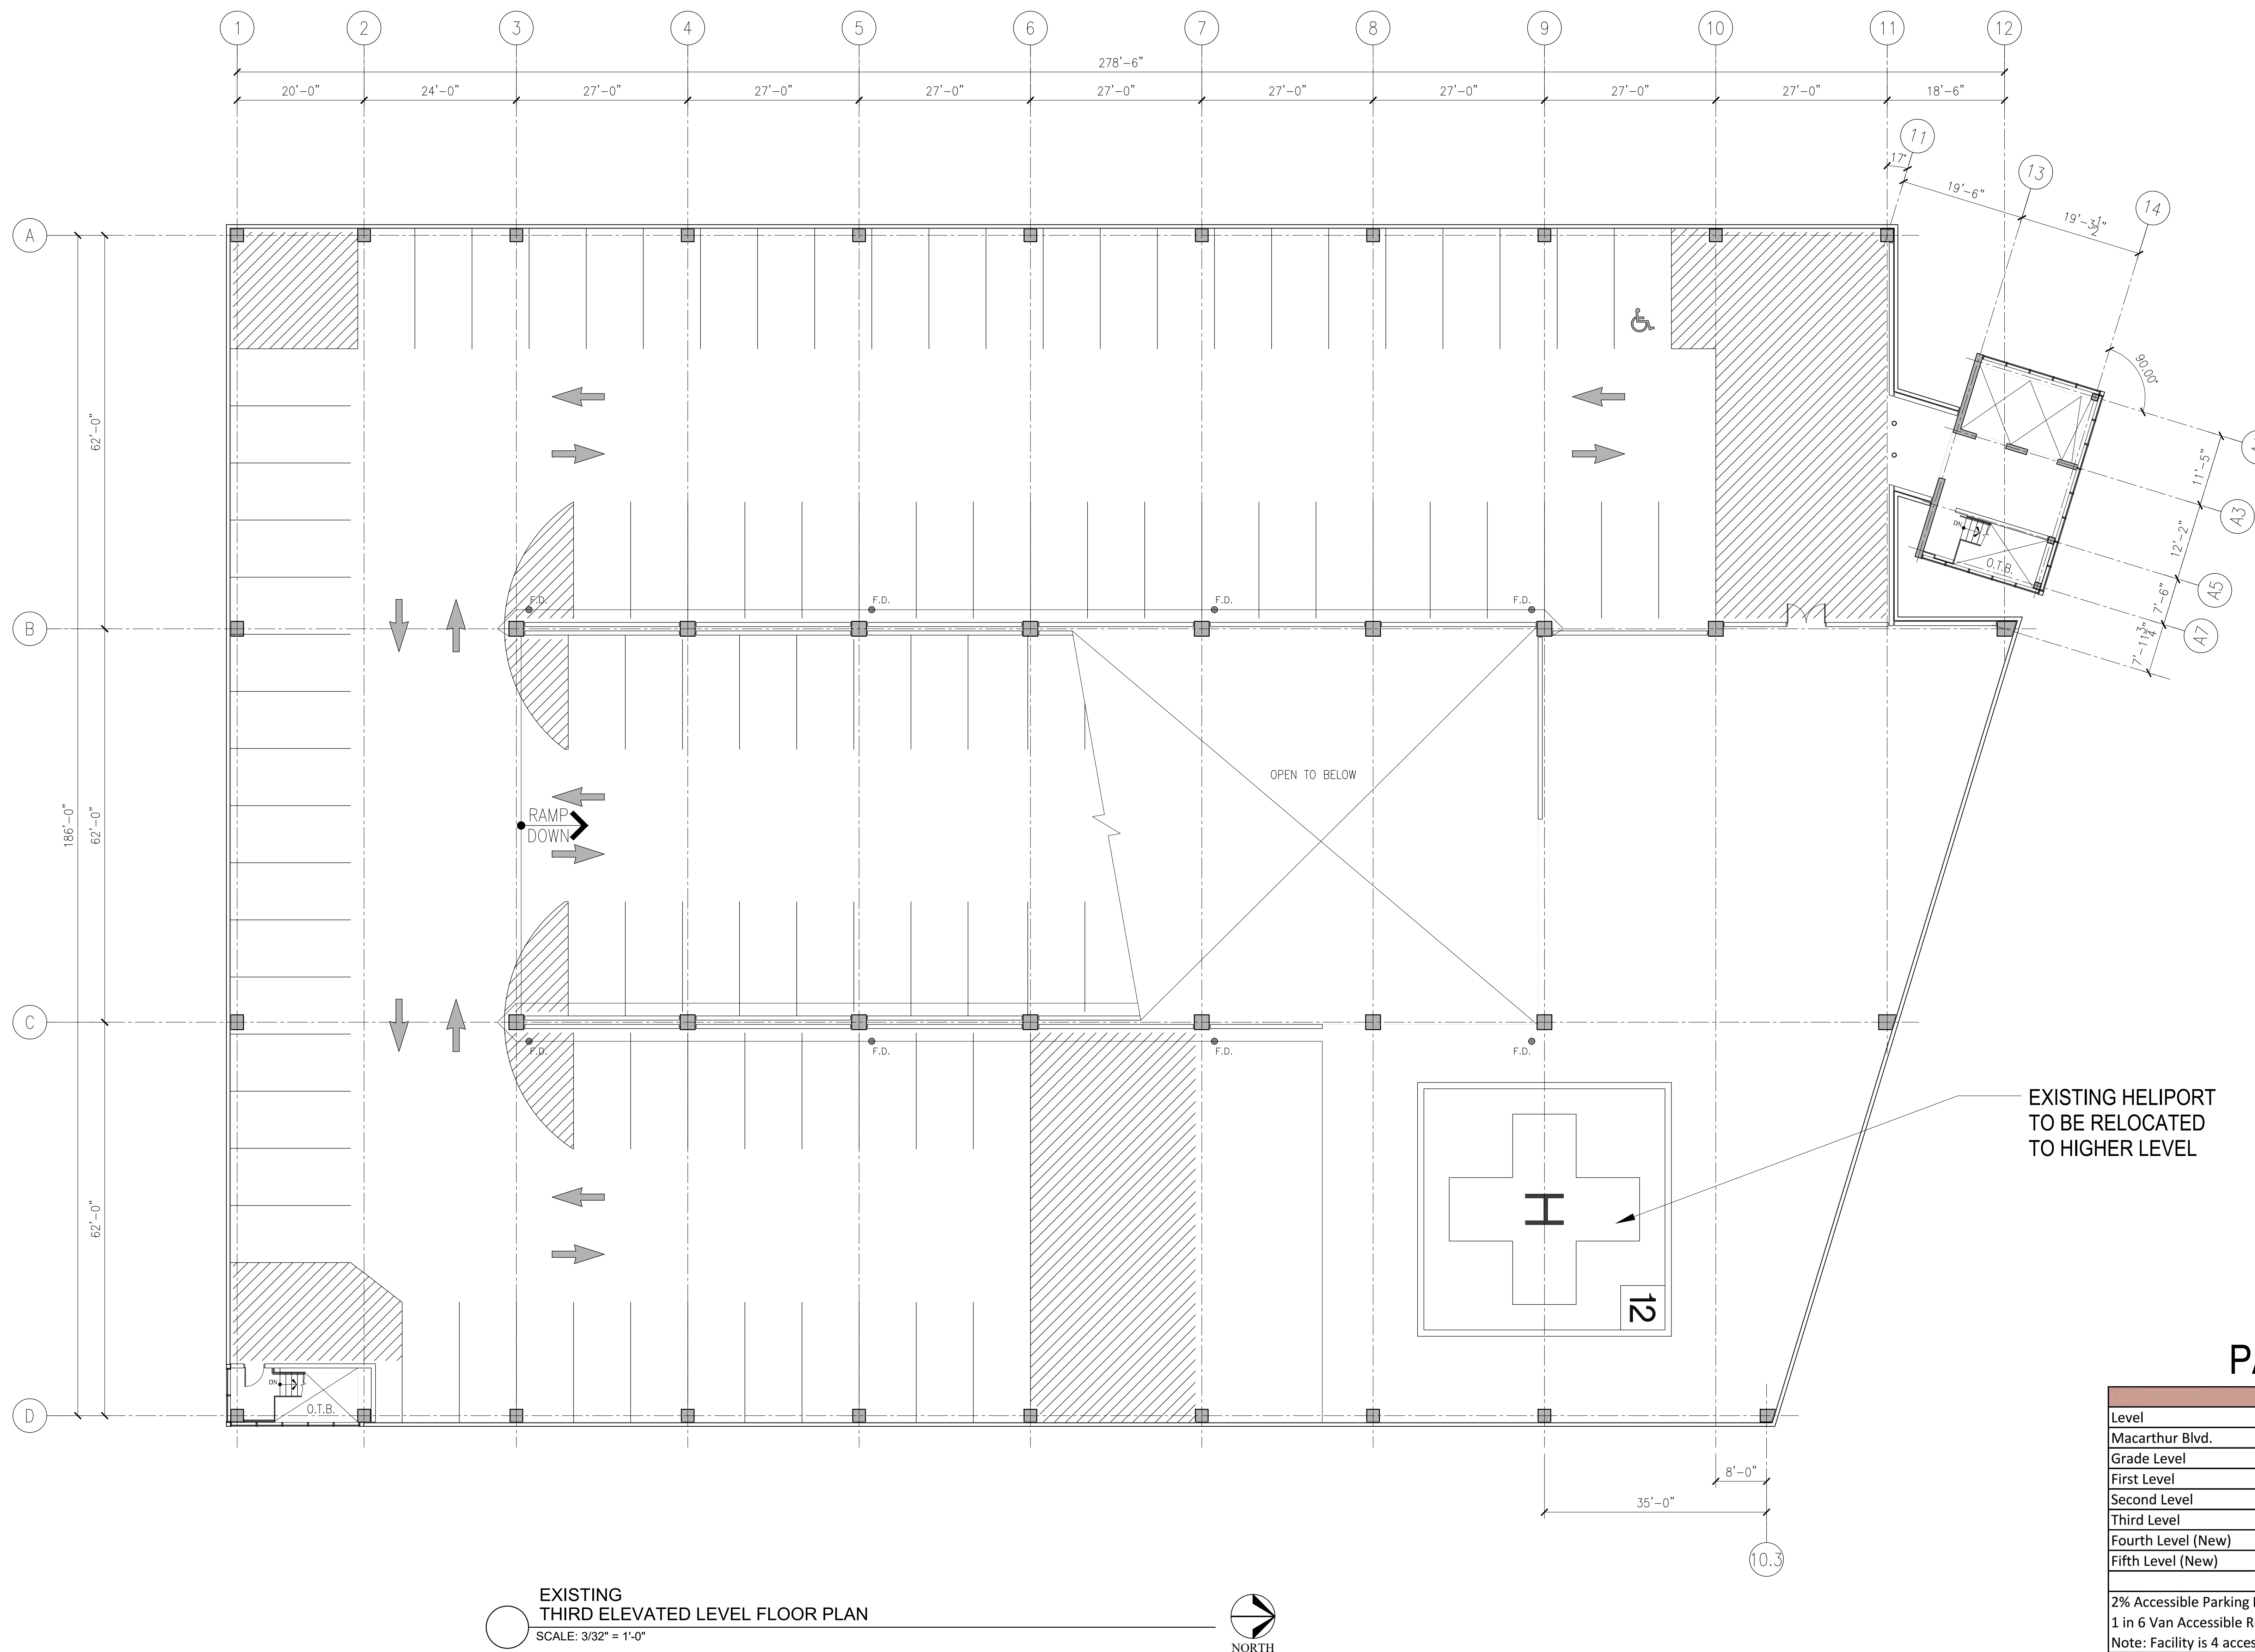

PARKING SUMMARY

Expanded						
Level	STD	HC STD	HC VAN	Total	Existing	Net Add
Macarthur Blvd.	0	0	2	2	2	0
Grade Level	130	1	1	132	132	0
First Level	149	2	0	151	151	0
Second Level	147	2	0	149	149	0
Third Level	149	2	0	151	97	54
Fourth Level (New)	149	2	0	151	0	151
Fifth Level (New)	136	2	0	138	0	138
	860	11	3	874	531	343
2% Accessible Parking Required:				18		
1 in 6 Van Accessible Required:				3		
Note: Facility is 4 accessible spaces short of requirement.						


PROPOSED THIRD ELEVATED LEVEL FLOOR PLAN

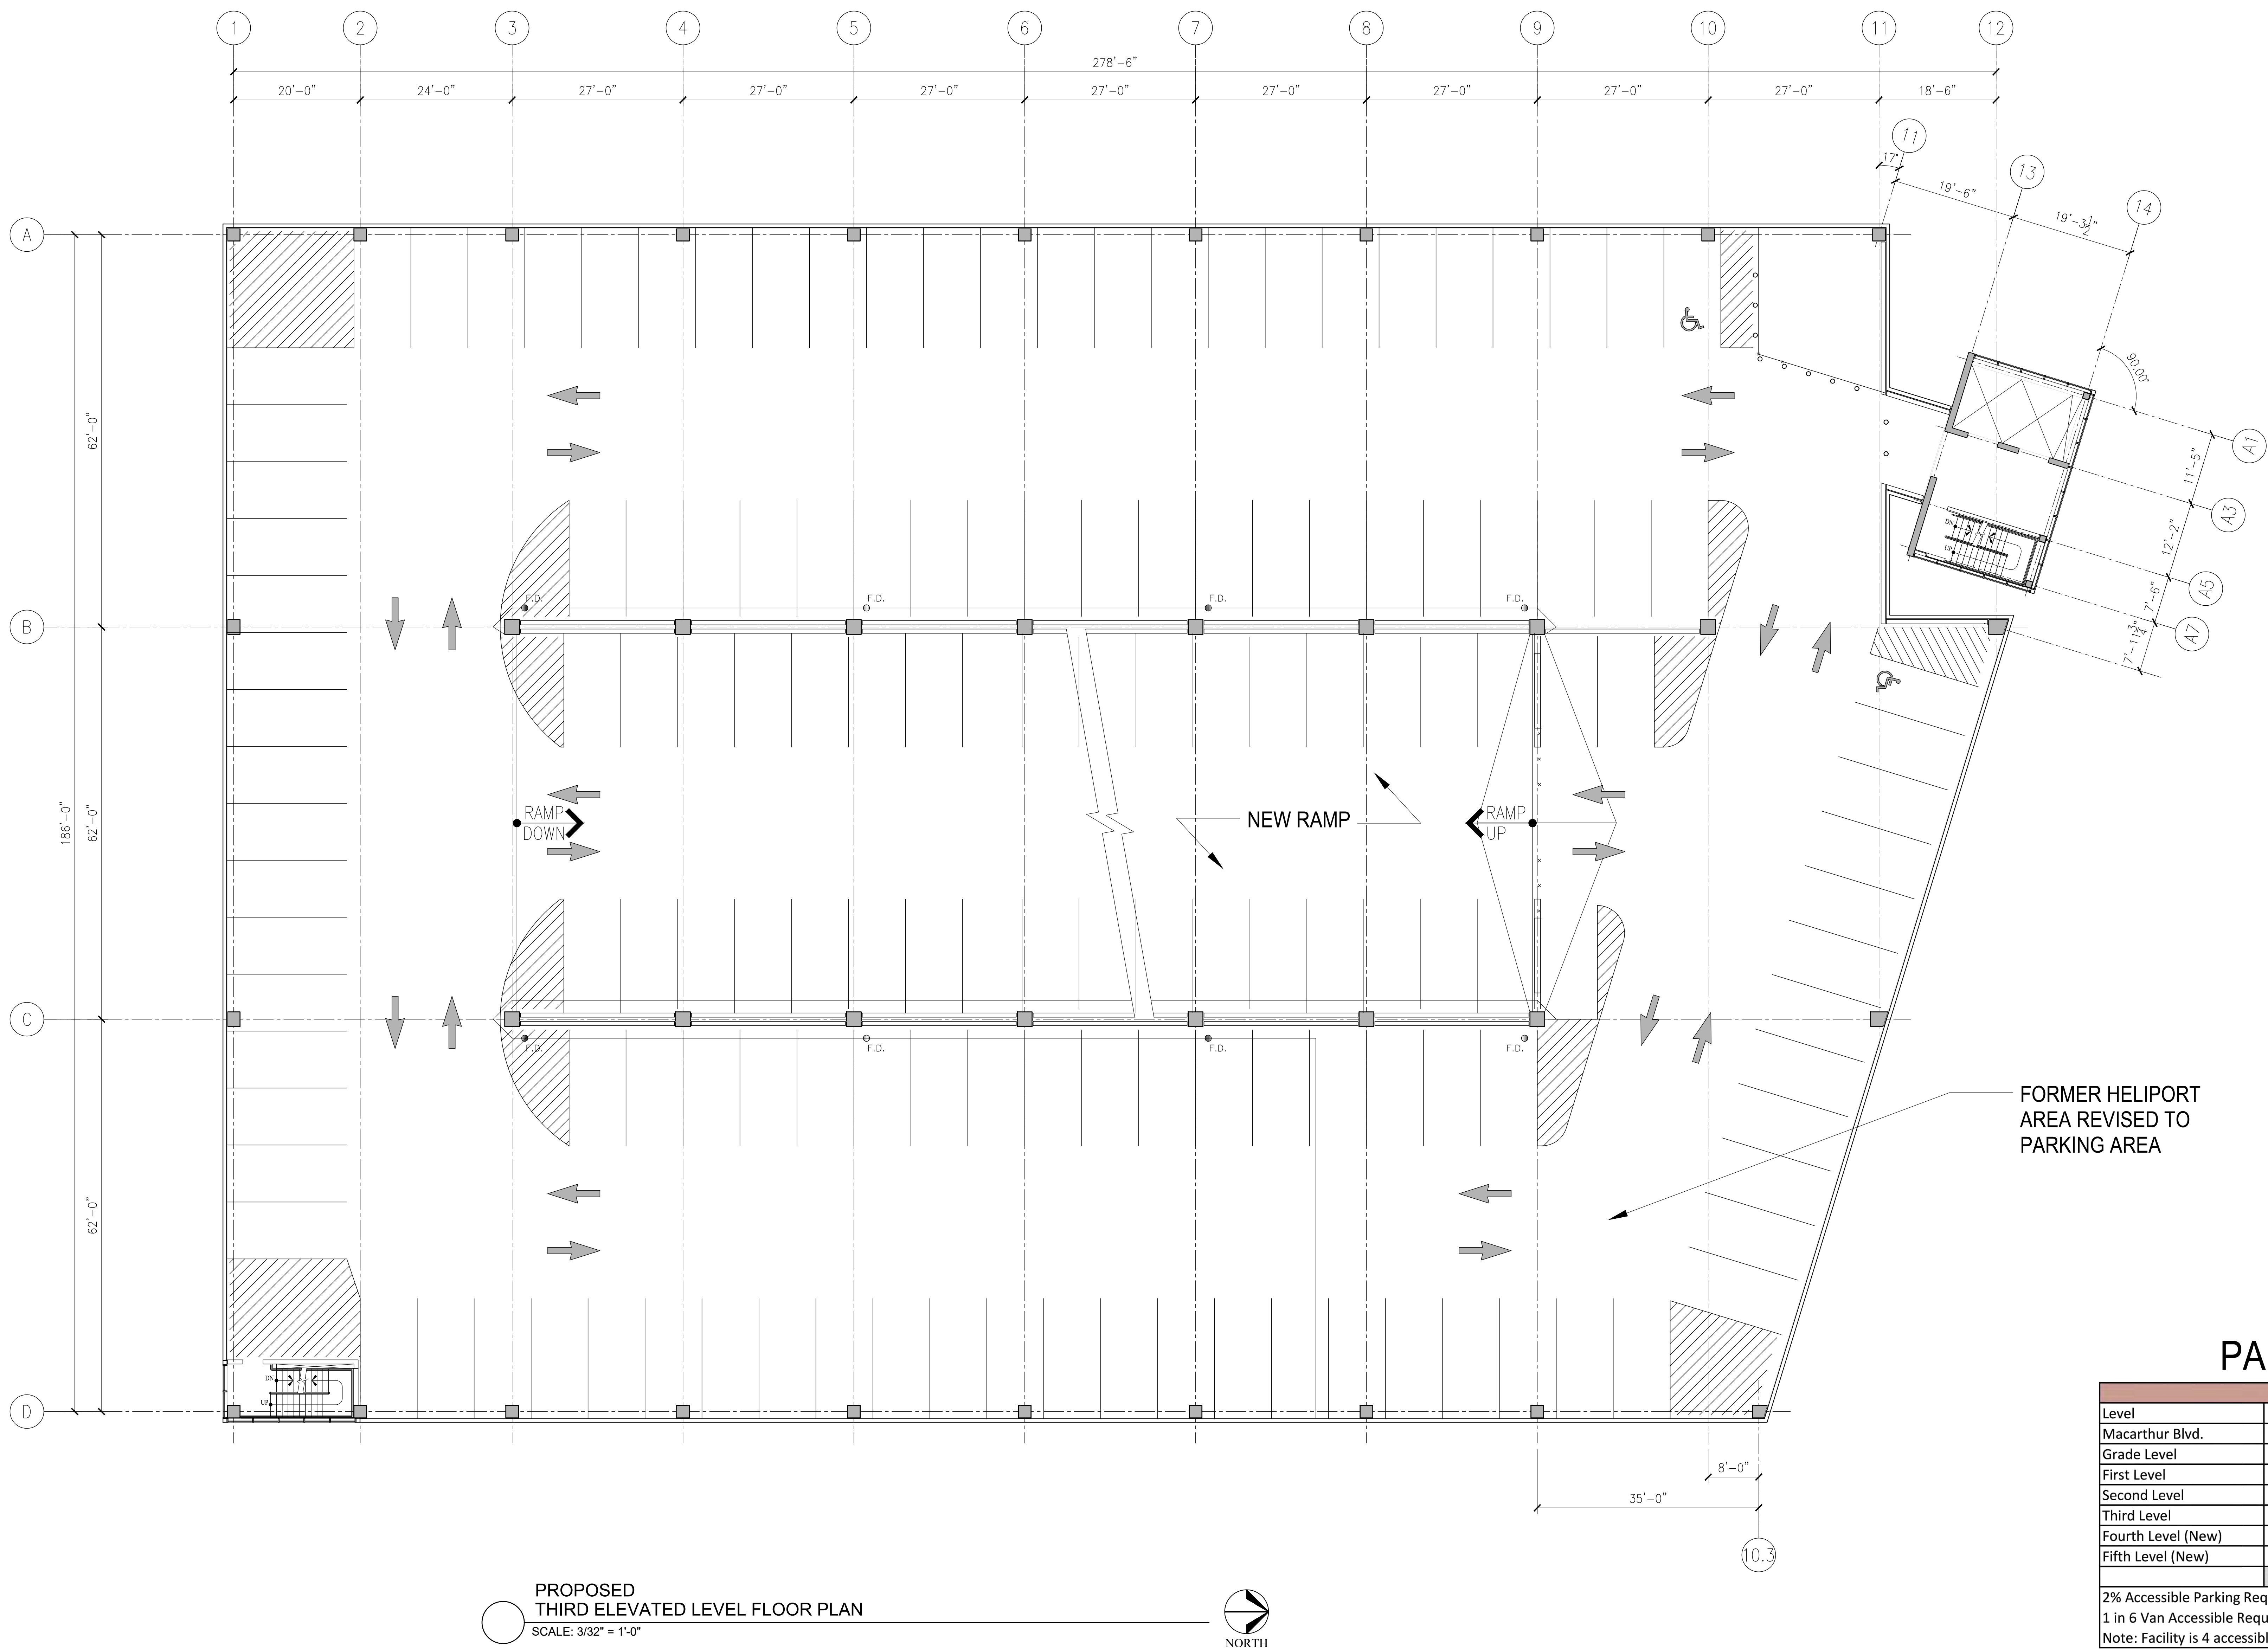

PARKING SUMMARY

Expanded						
Level	STD	HC STD	HC VAN	Total	Existing	Net Add
Macarthur Blvd.	0	0	2	2	2	0
Grade Level	130	1	1	132	132	0
First Level	149	2	0	151	151	0
Second Level	147	2	0	149	149	0
Third Level	149	2	0	151	97	54
Fourth Level (New)	149	2	0	151	0	151
Fifth Level (New)	136	2	0	138	0	138
	860	11	3	874	531	343
2% Accessible Parking Required:				18		
1 in 6 Van Accessible Required:				3		
Note: Facility is 4 accessible spaces short of requirement.						


PROPOSED FOURTH ELEVATED LEVEL FLOOR PLAN

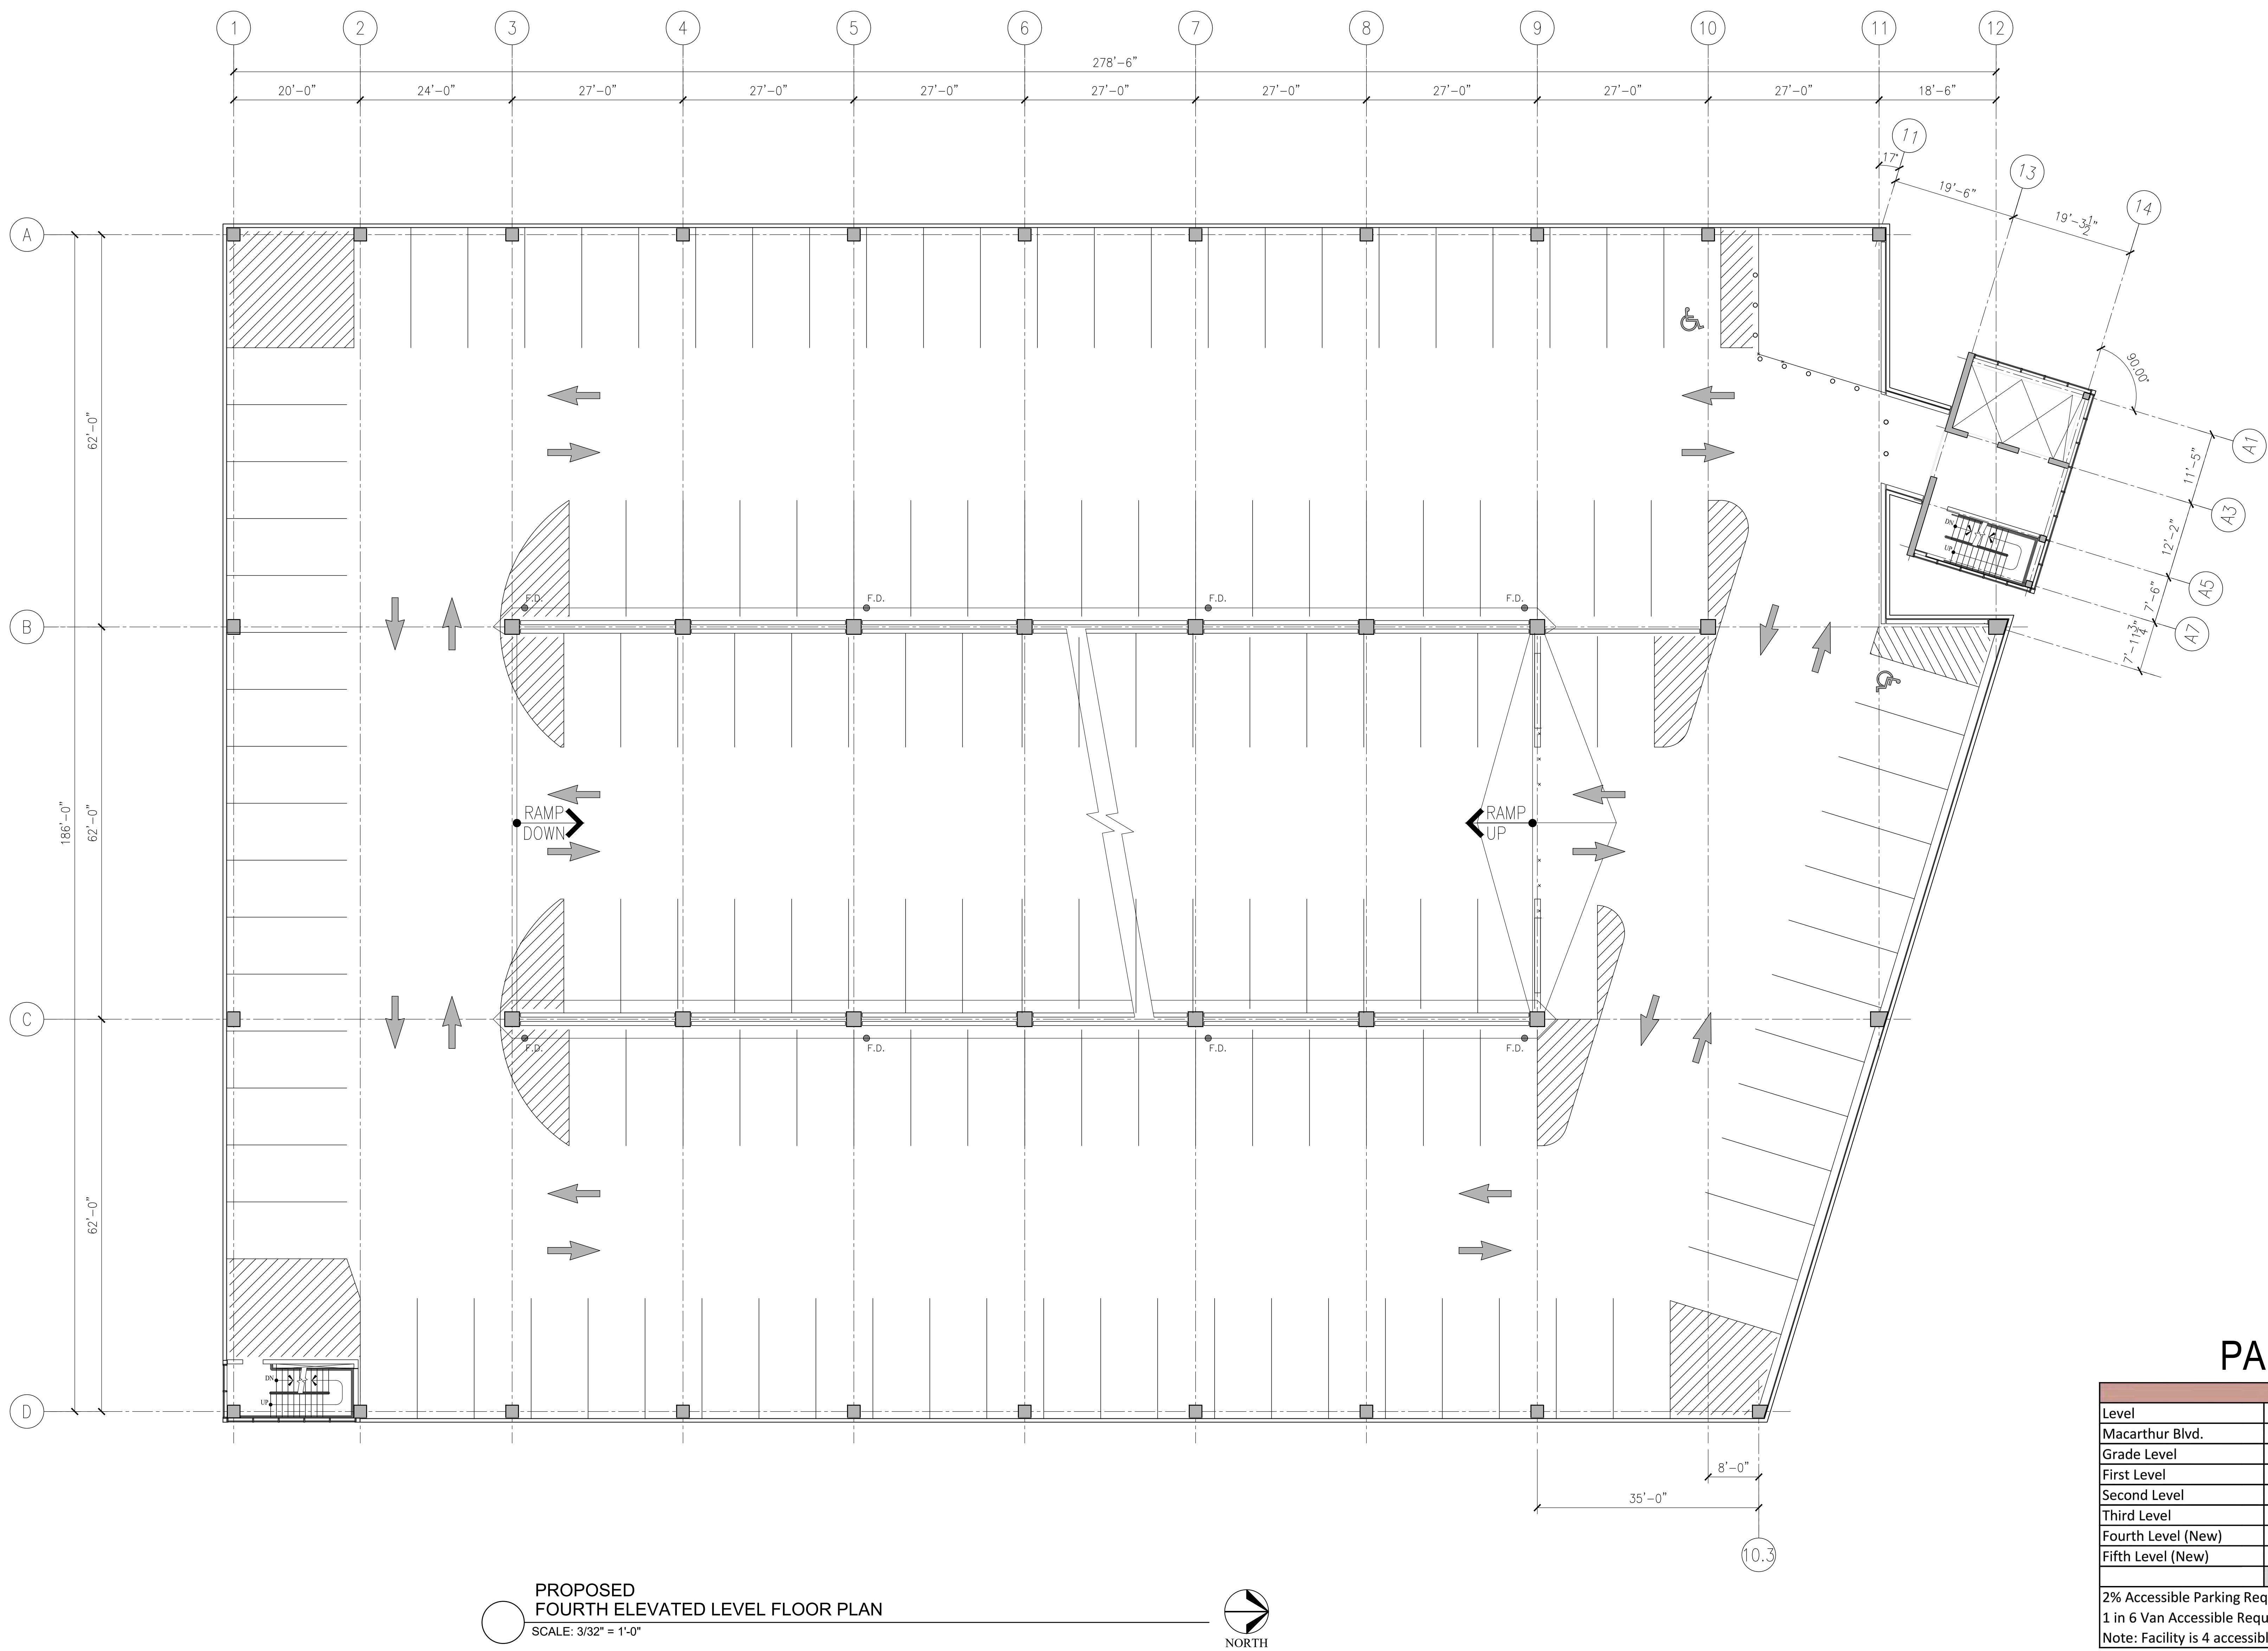

PARKING SUMMARY

Expanded						
Level	STD	HC STD	HC VAN	Total	Existing	Net Add
Macarthur Blvd.	0	0	2	2	2	0
Grade Level	130	1	1	132	132	0
First Level	149	2	0	151	151	0
Second Level	147	2	0	149	149	0
Third Level	149	2	0	151	97	54
Fourth Level (New)	149	2	0	151	0	151
Fifth Level (New)	136	2	0	138	0	138
	860	11	3	874	531	343
2% Accessible Parking Required:				18		
1 in 6 Van Accessible Required:				3		
Note: Facility is 4 accessible spaces short of requirement.						


PROPOSED FIFTH ELEVATED LEVEL FLOOR PLAN

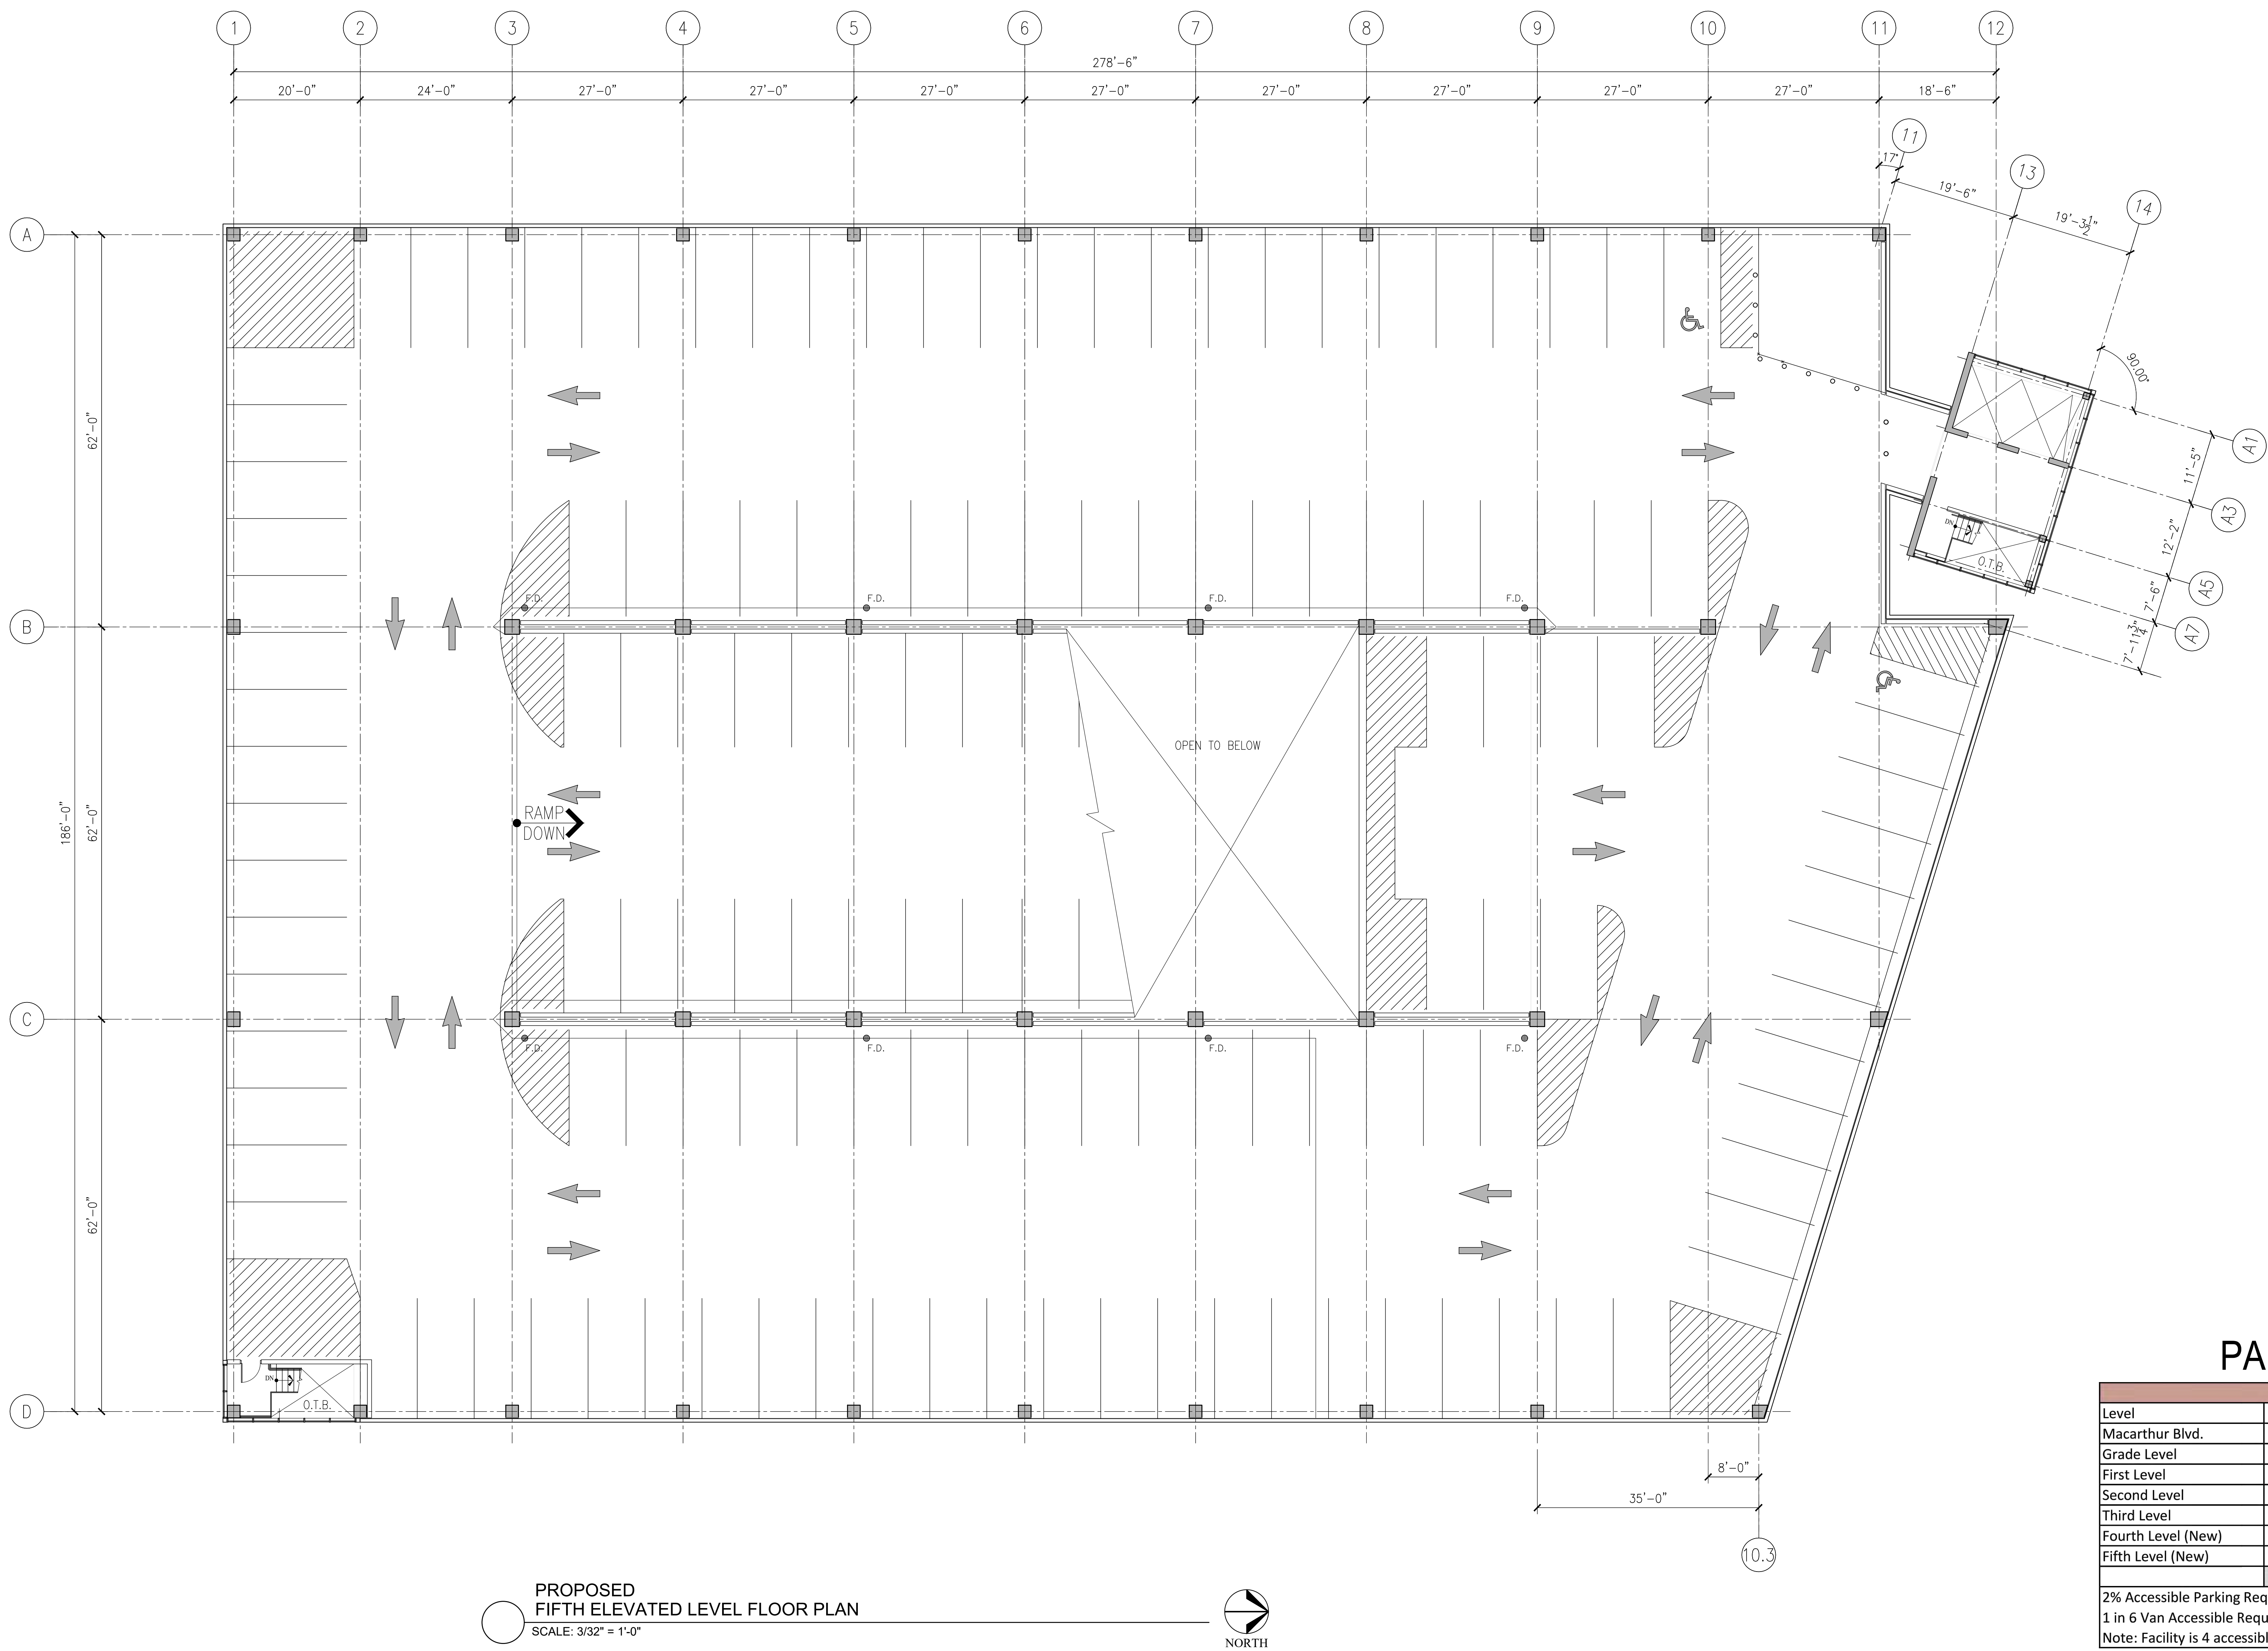

PARKING SUMMARY

Expanded						
Level	STD	HC STD	HC VAN	Total	Existing	Net Add
Macarthur Blvd.	0	0	2	2	2	0
Grade Level	130	1	1	132	132	0
First Level	149	2	0	151	151	0
Second Level	147	2	0	149	149	0
Third Level	149	2	0	151	97	54
Fourth Level (New)	149	2	0	151	0	151
Fifth Level (New)	136	2	0	138	0	138
	860	11	3	874	531	343
2% Accessible Parking Required:				18		
1 in 6 Van Accessible Required:				3		
Note: Facility is 4 accessible spaces short of requirement.						


PROPOSED HELIPORT LEVEL FLOOR PLAN (LEVEL 6)

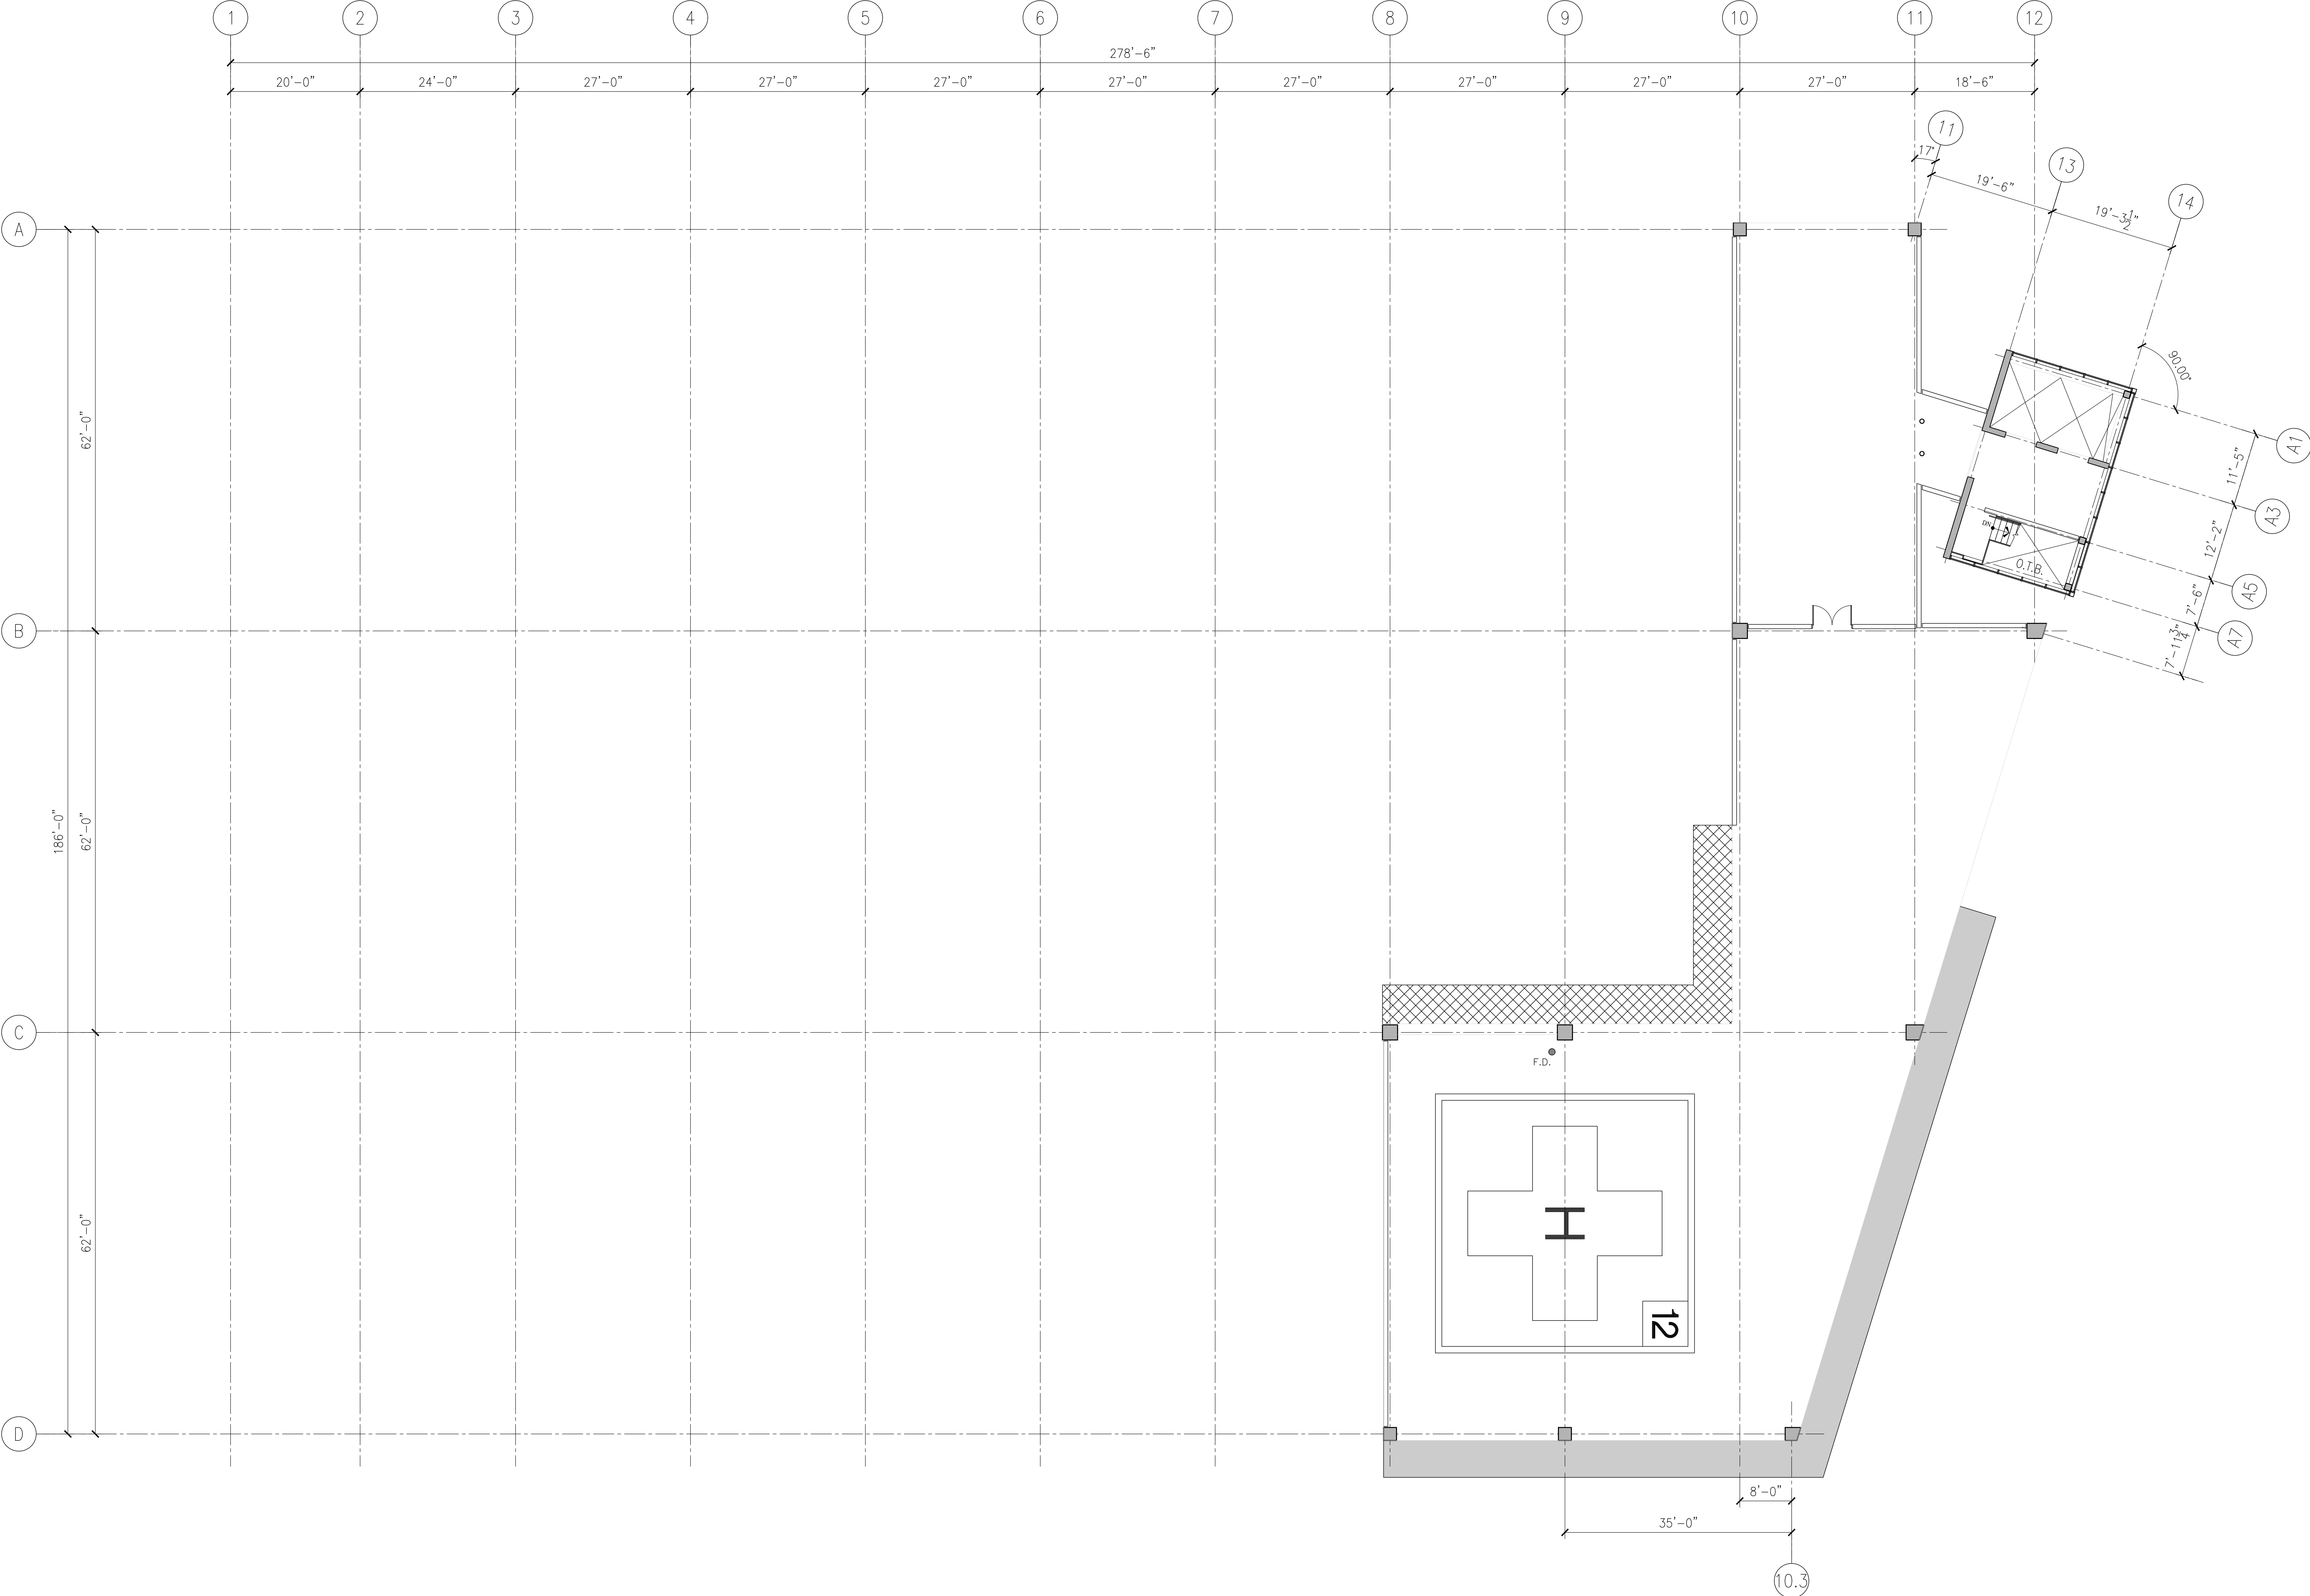


PROPOSED
HELIPORT LEVEL FLOOR PLAN (PARTIAL SIXTH ELEVATED)
SCALE: 3/32" = 1'-0"



EAST BUILDING ELEVATIONS

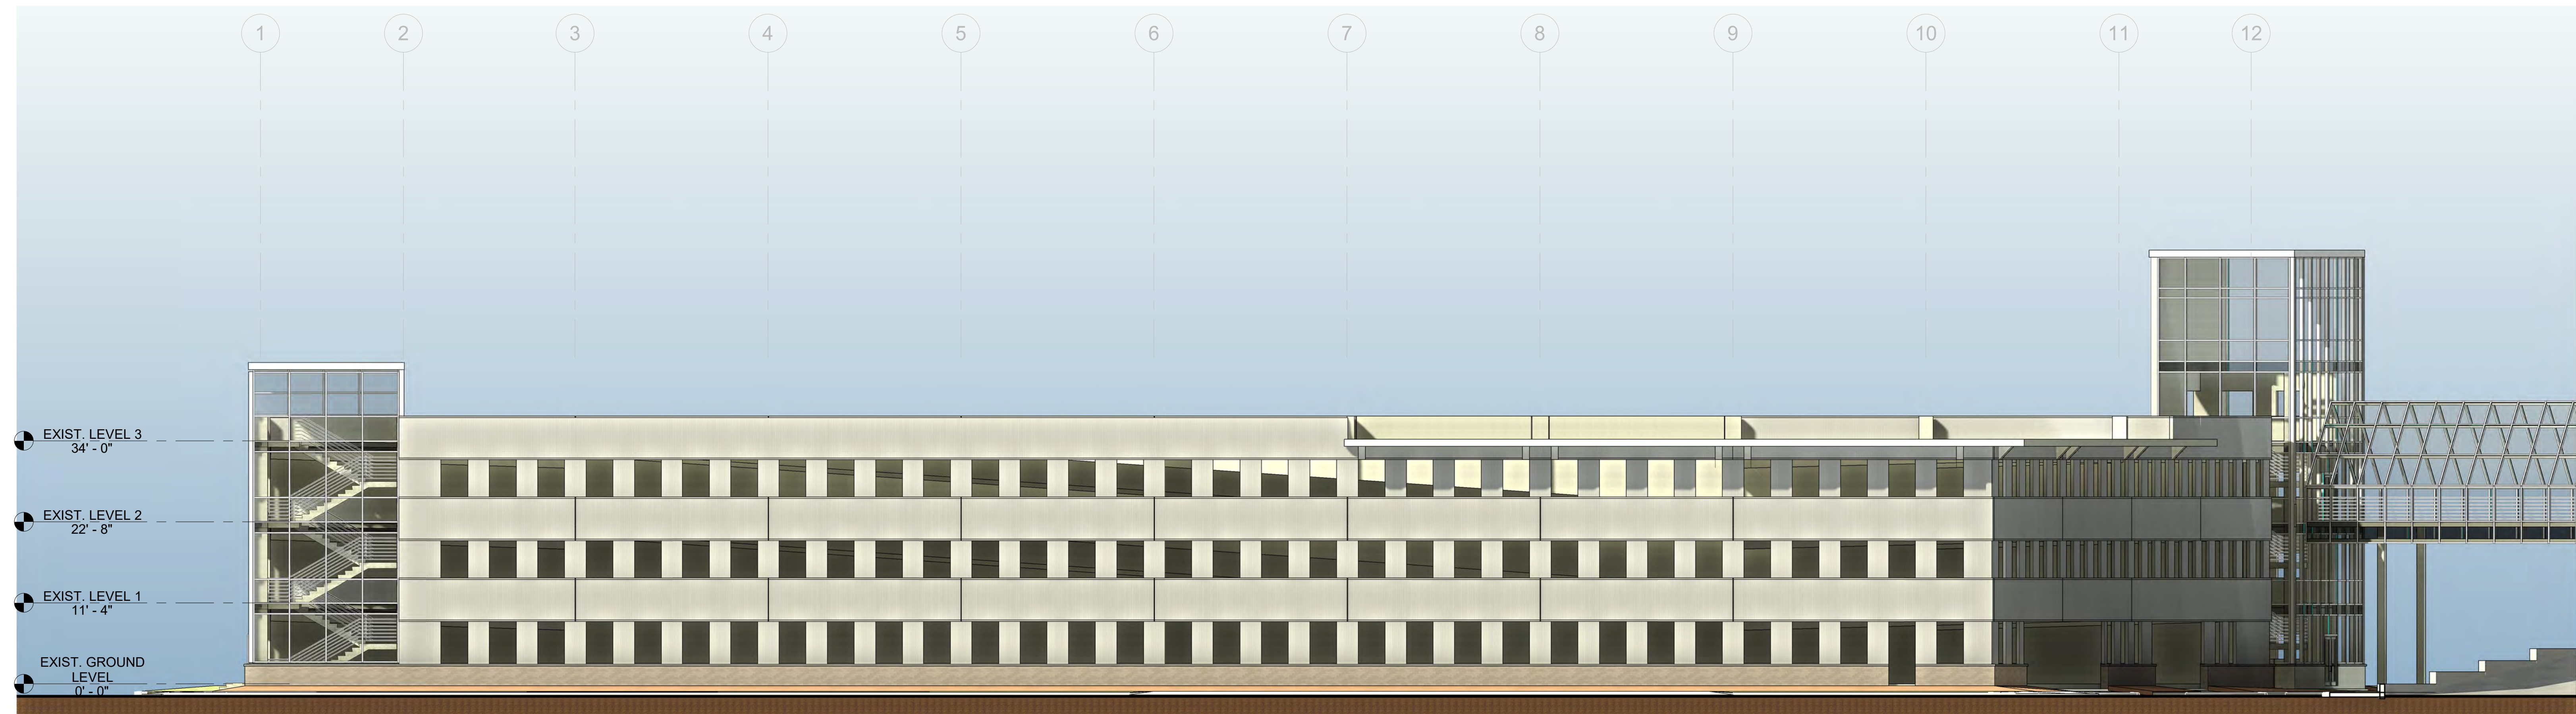

EAST ELEVATION - EXISTING

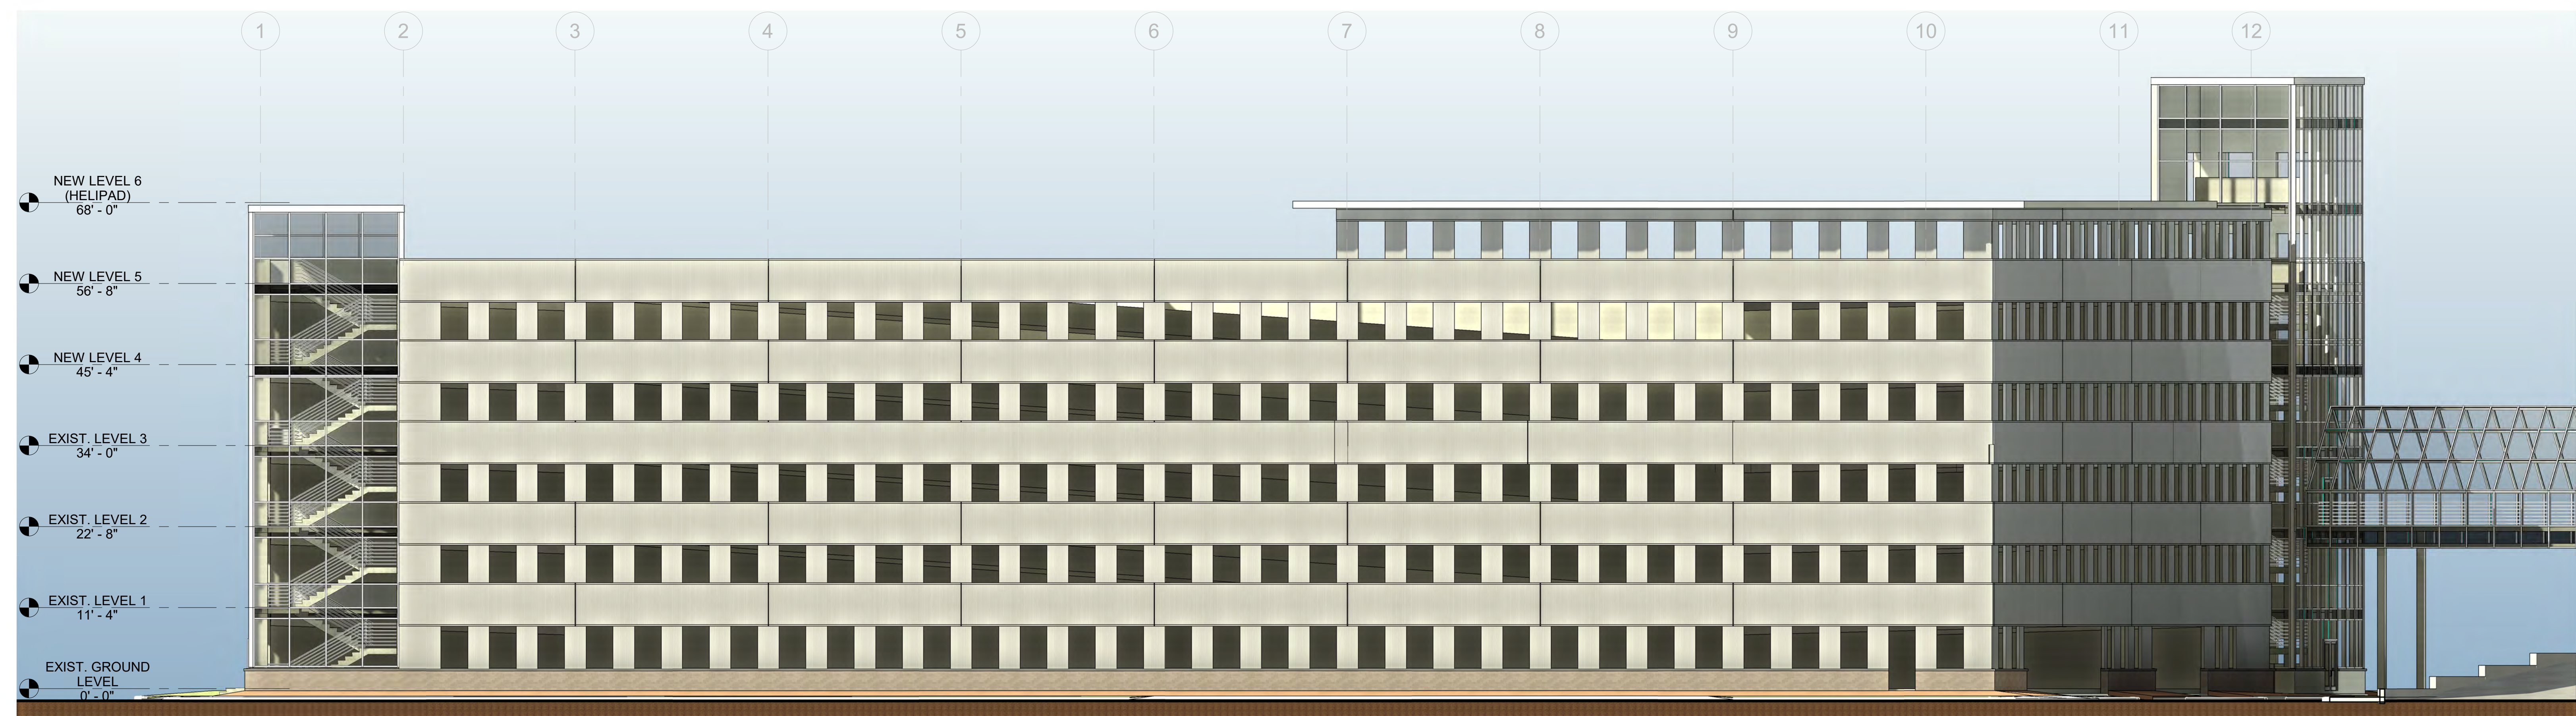


EAST ELEVATION - WITH FUTURE VERTICAL ADDITION


0 4' 8' 12' 20'
SCALE: 3/32" = 1'-0"

ORD. 1901 EXHIBIT A

NORTH BUILDING ELEVATIONS

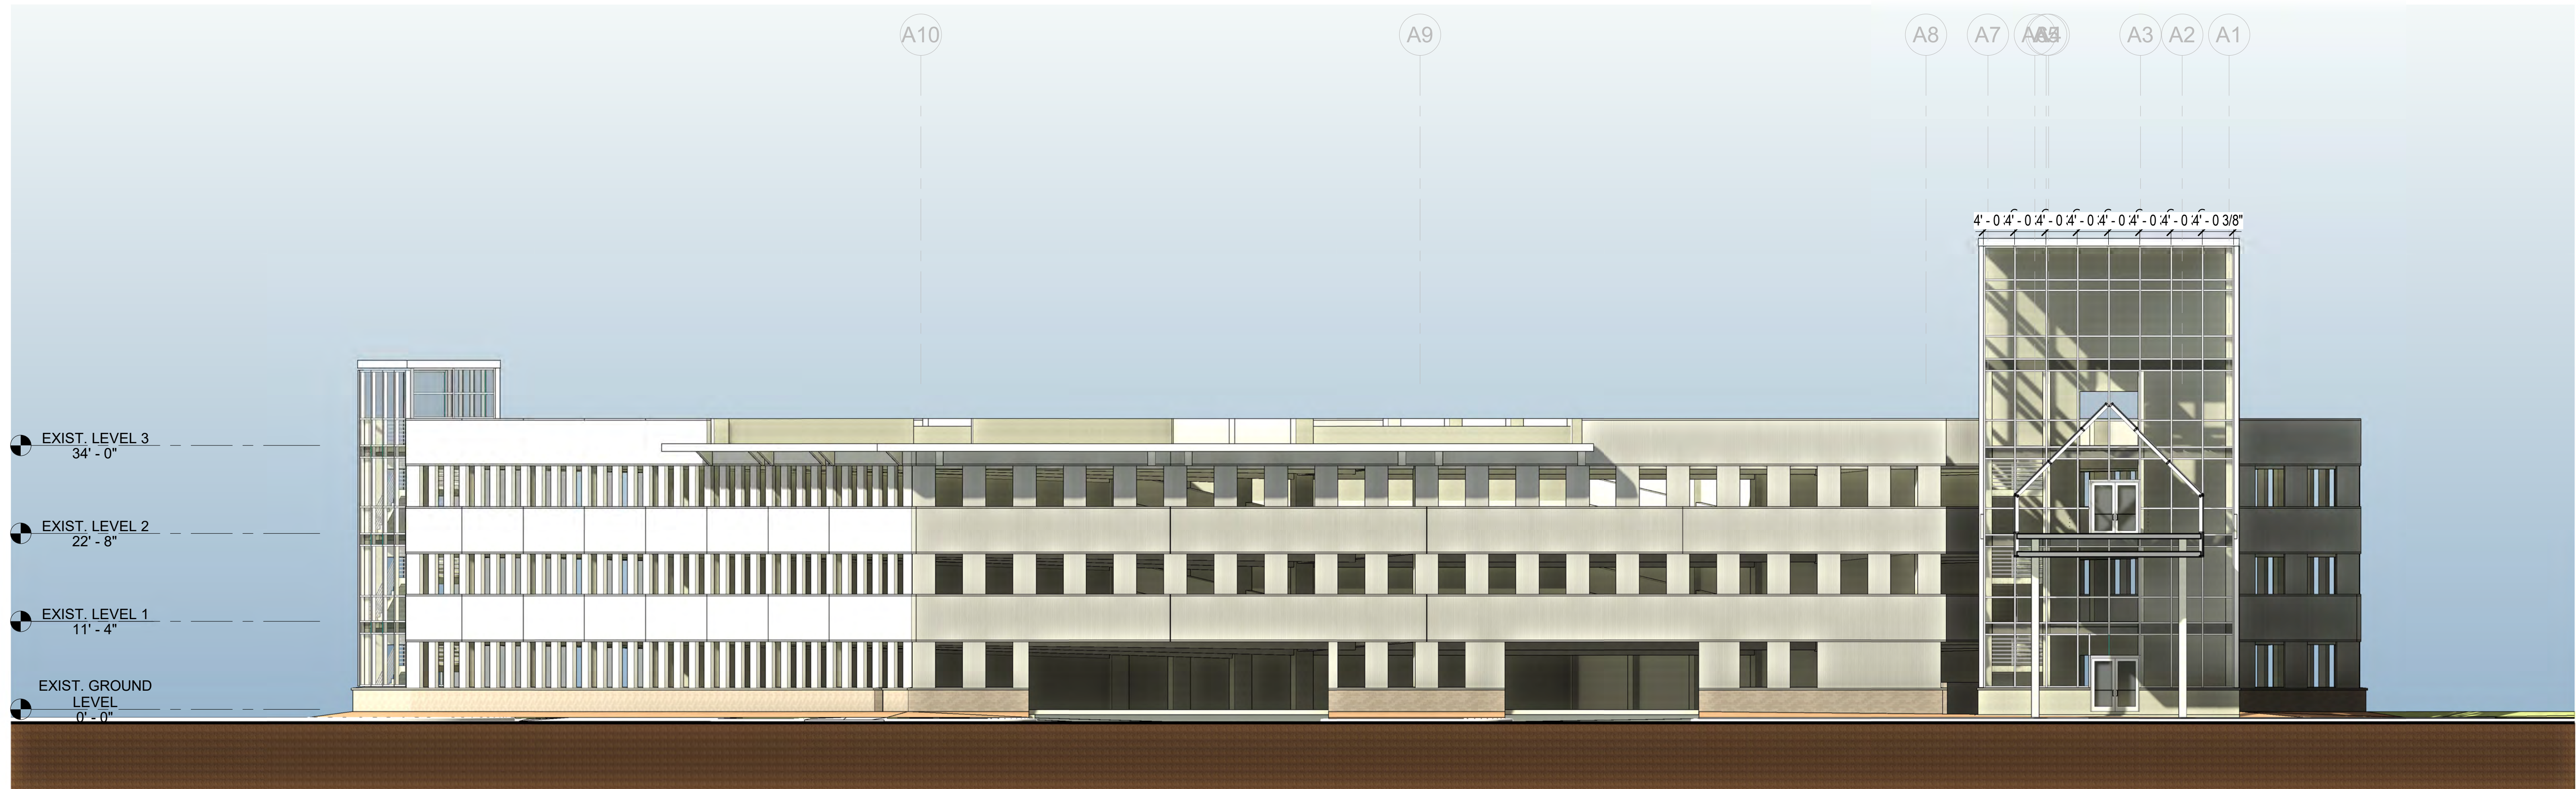

NORTH ELEVATION - EXISTING

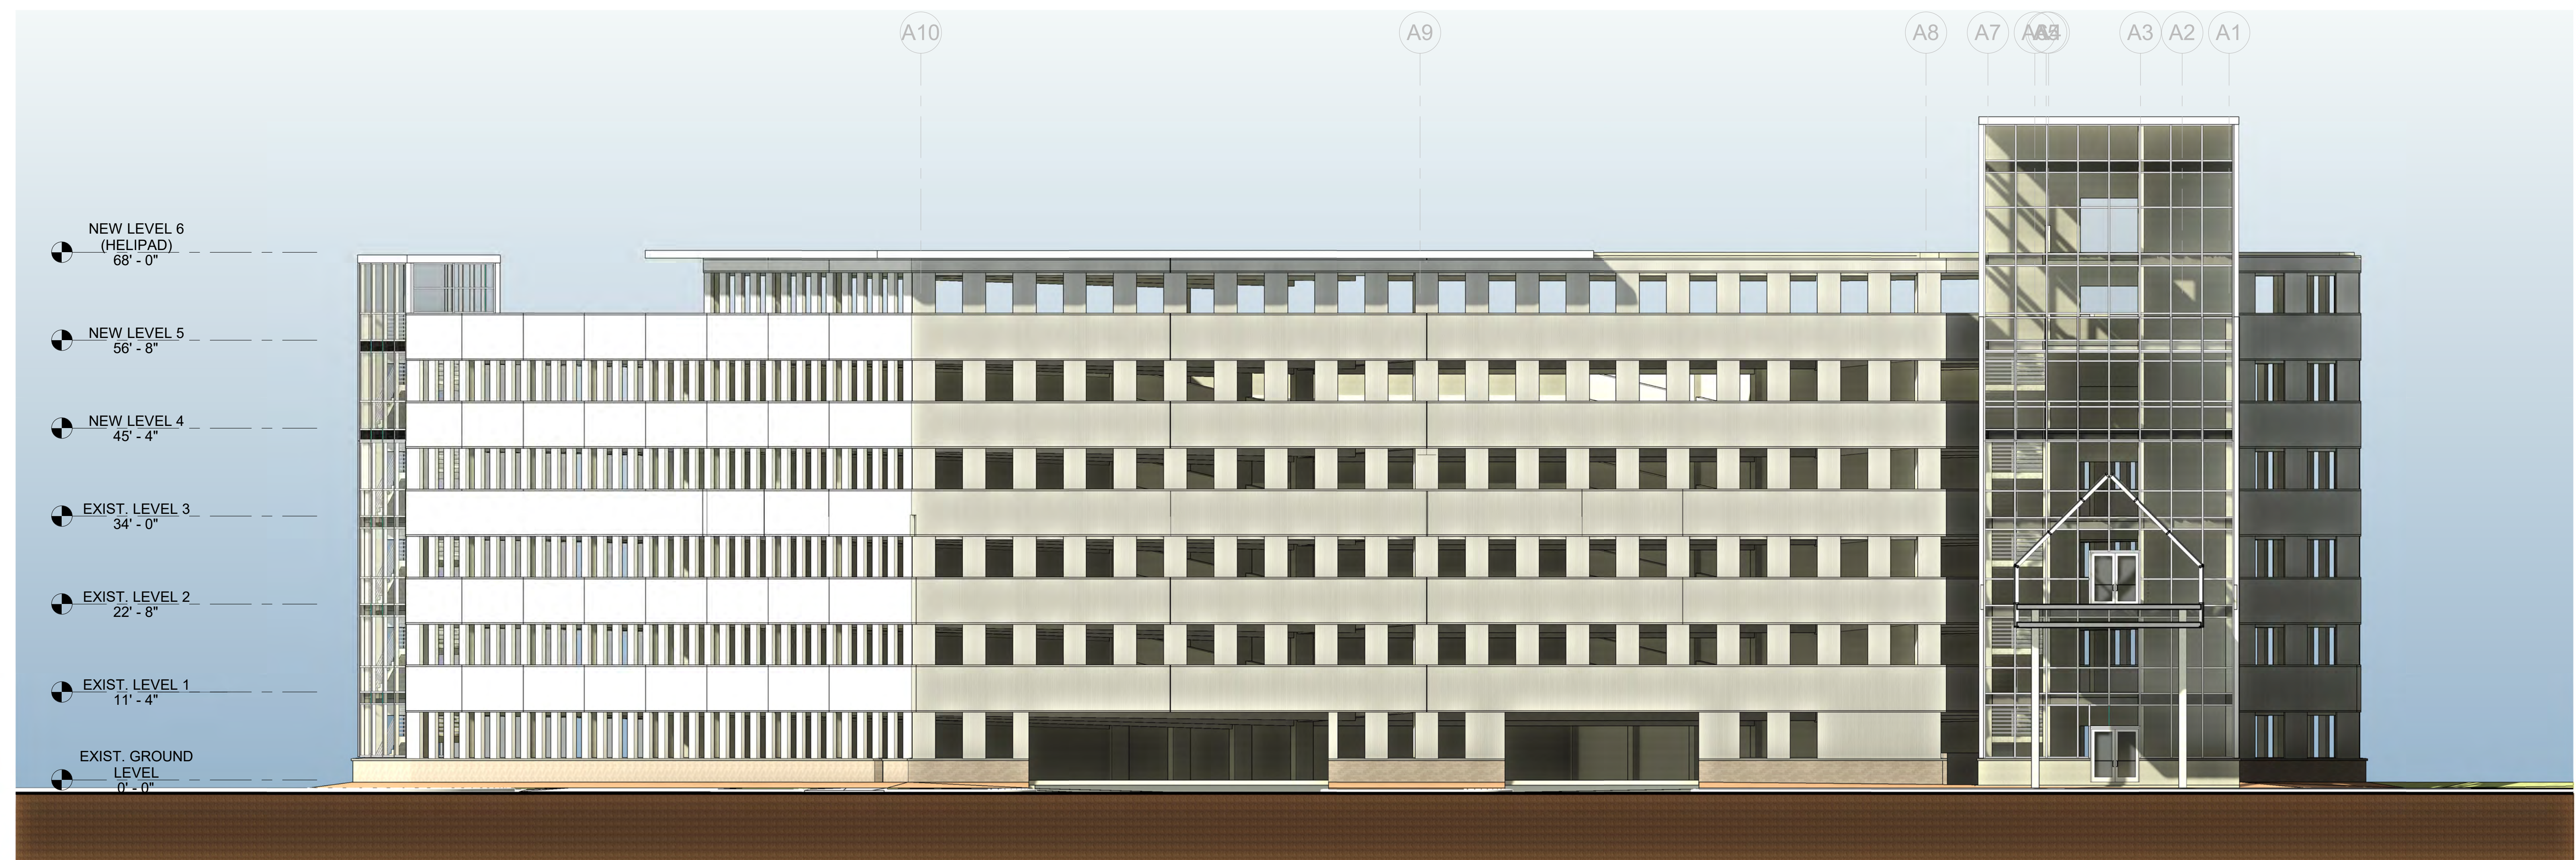

NORTH ELEVATION - WITH FUTURE VERTICAL ADDITION


0 4' 8' 12' 20'




SCALE: $\frac{3}{32}'' = 1'-0''$

ORD. 1901 EXHIBIT A

WEST BUILDING ELEVATIONS

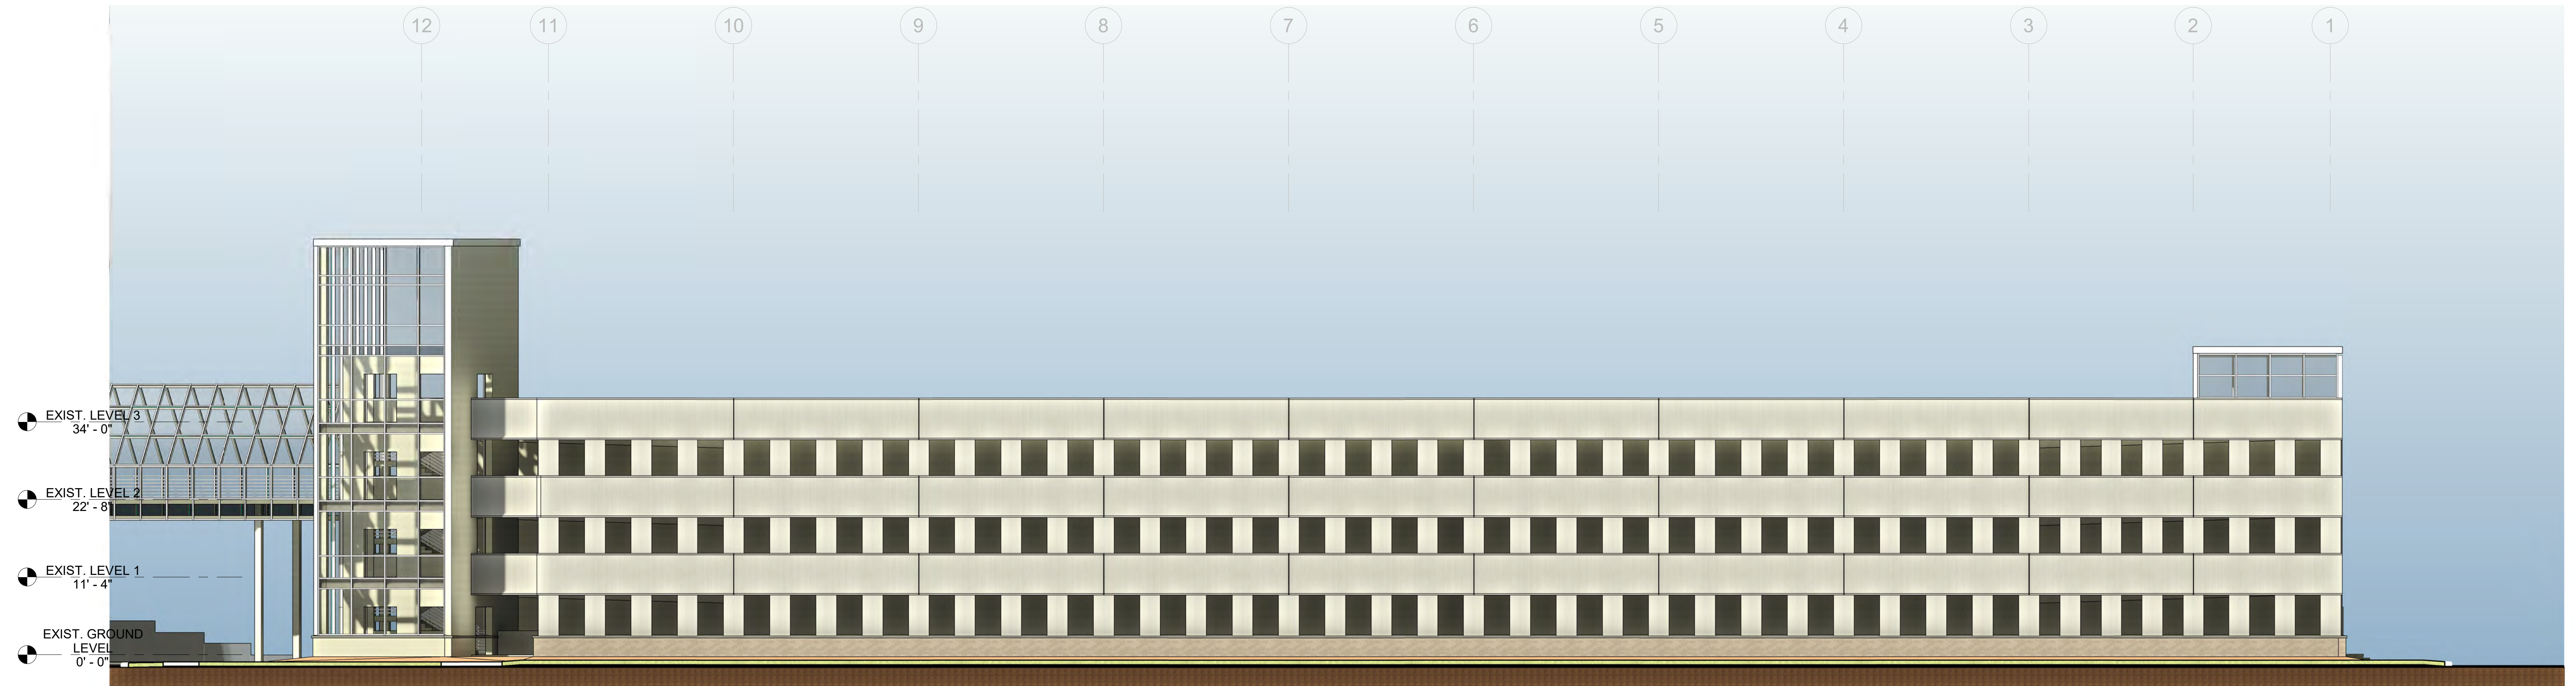

WEST ELEVATION - EXISTING

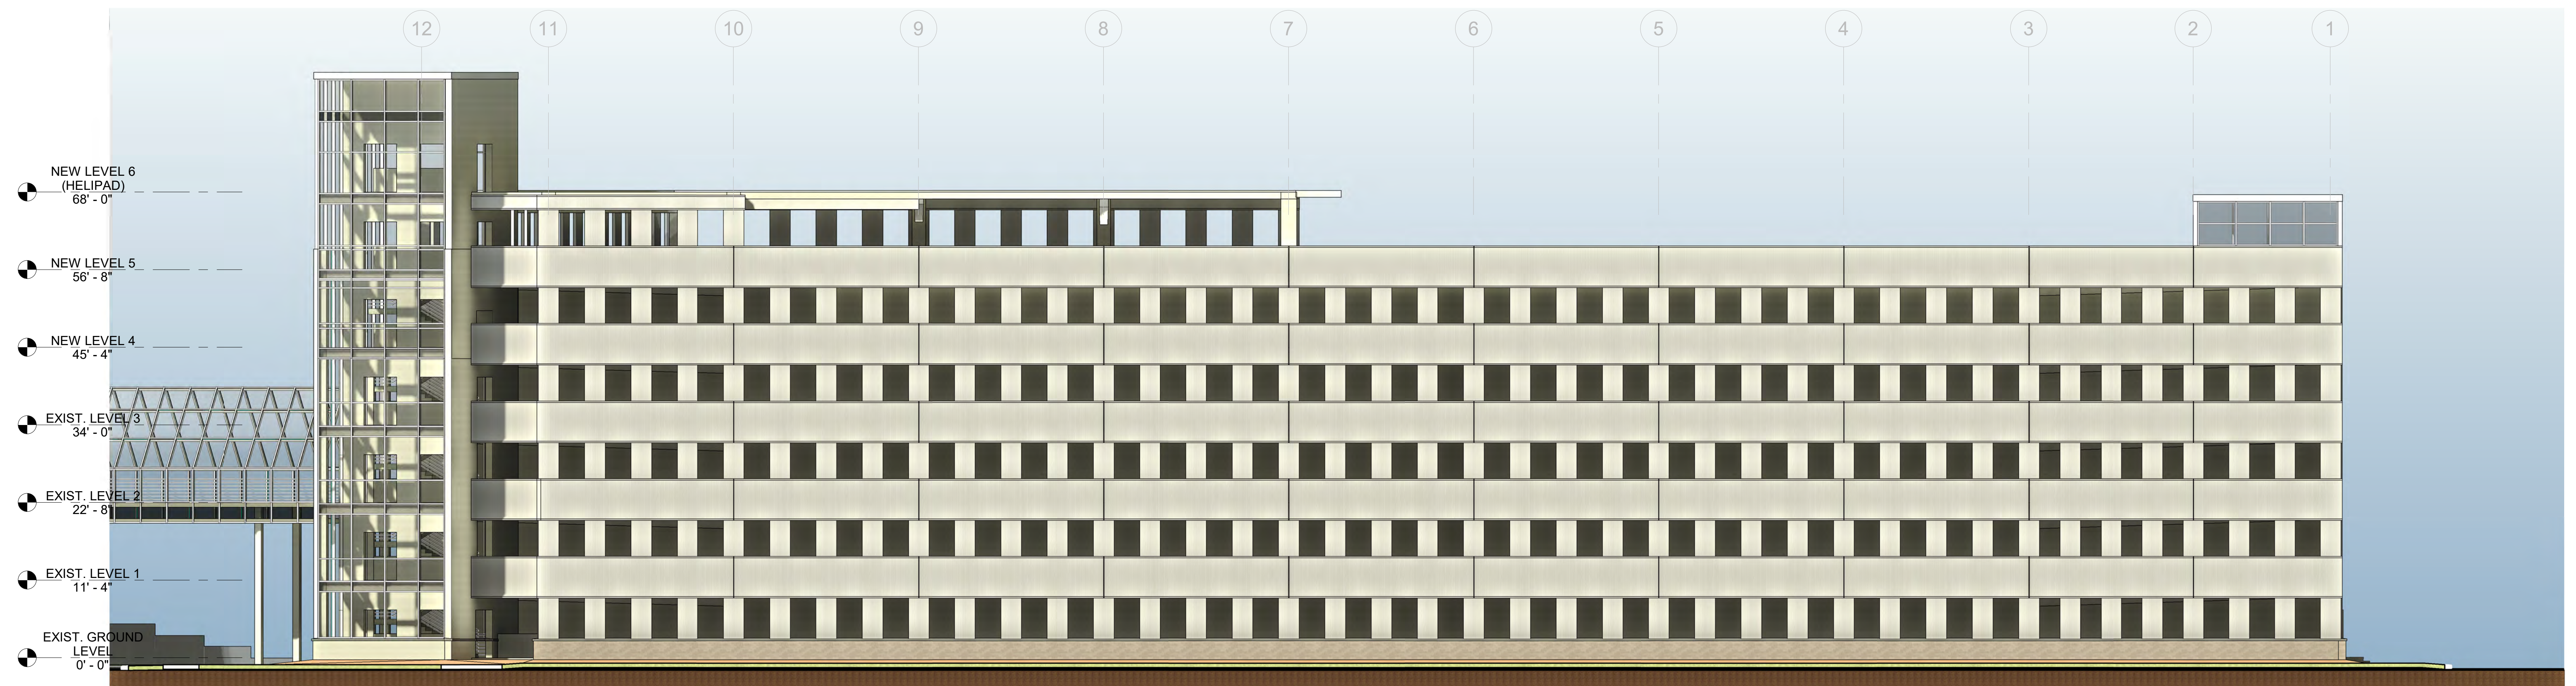


WEST ELEVATION WITH FUTURE VERTICAL ADDITION


0 4' 8' 12' 20'
SCALE: 3/32" = 1'-0"

ORD. 1901 EXHIBIT A

SOUTH BUILDING ELEVATIONS

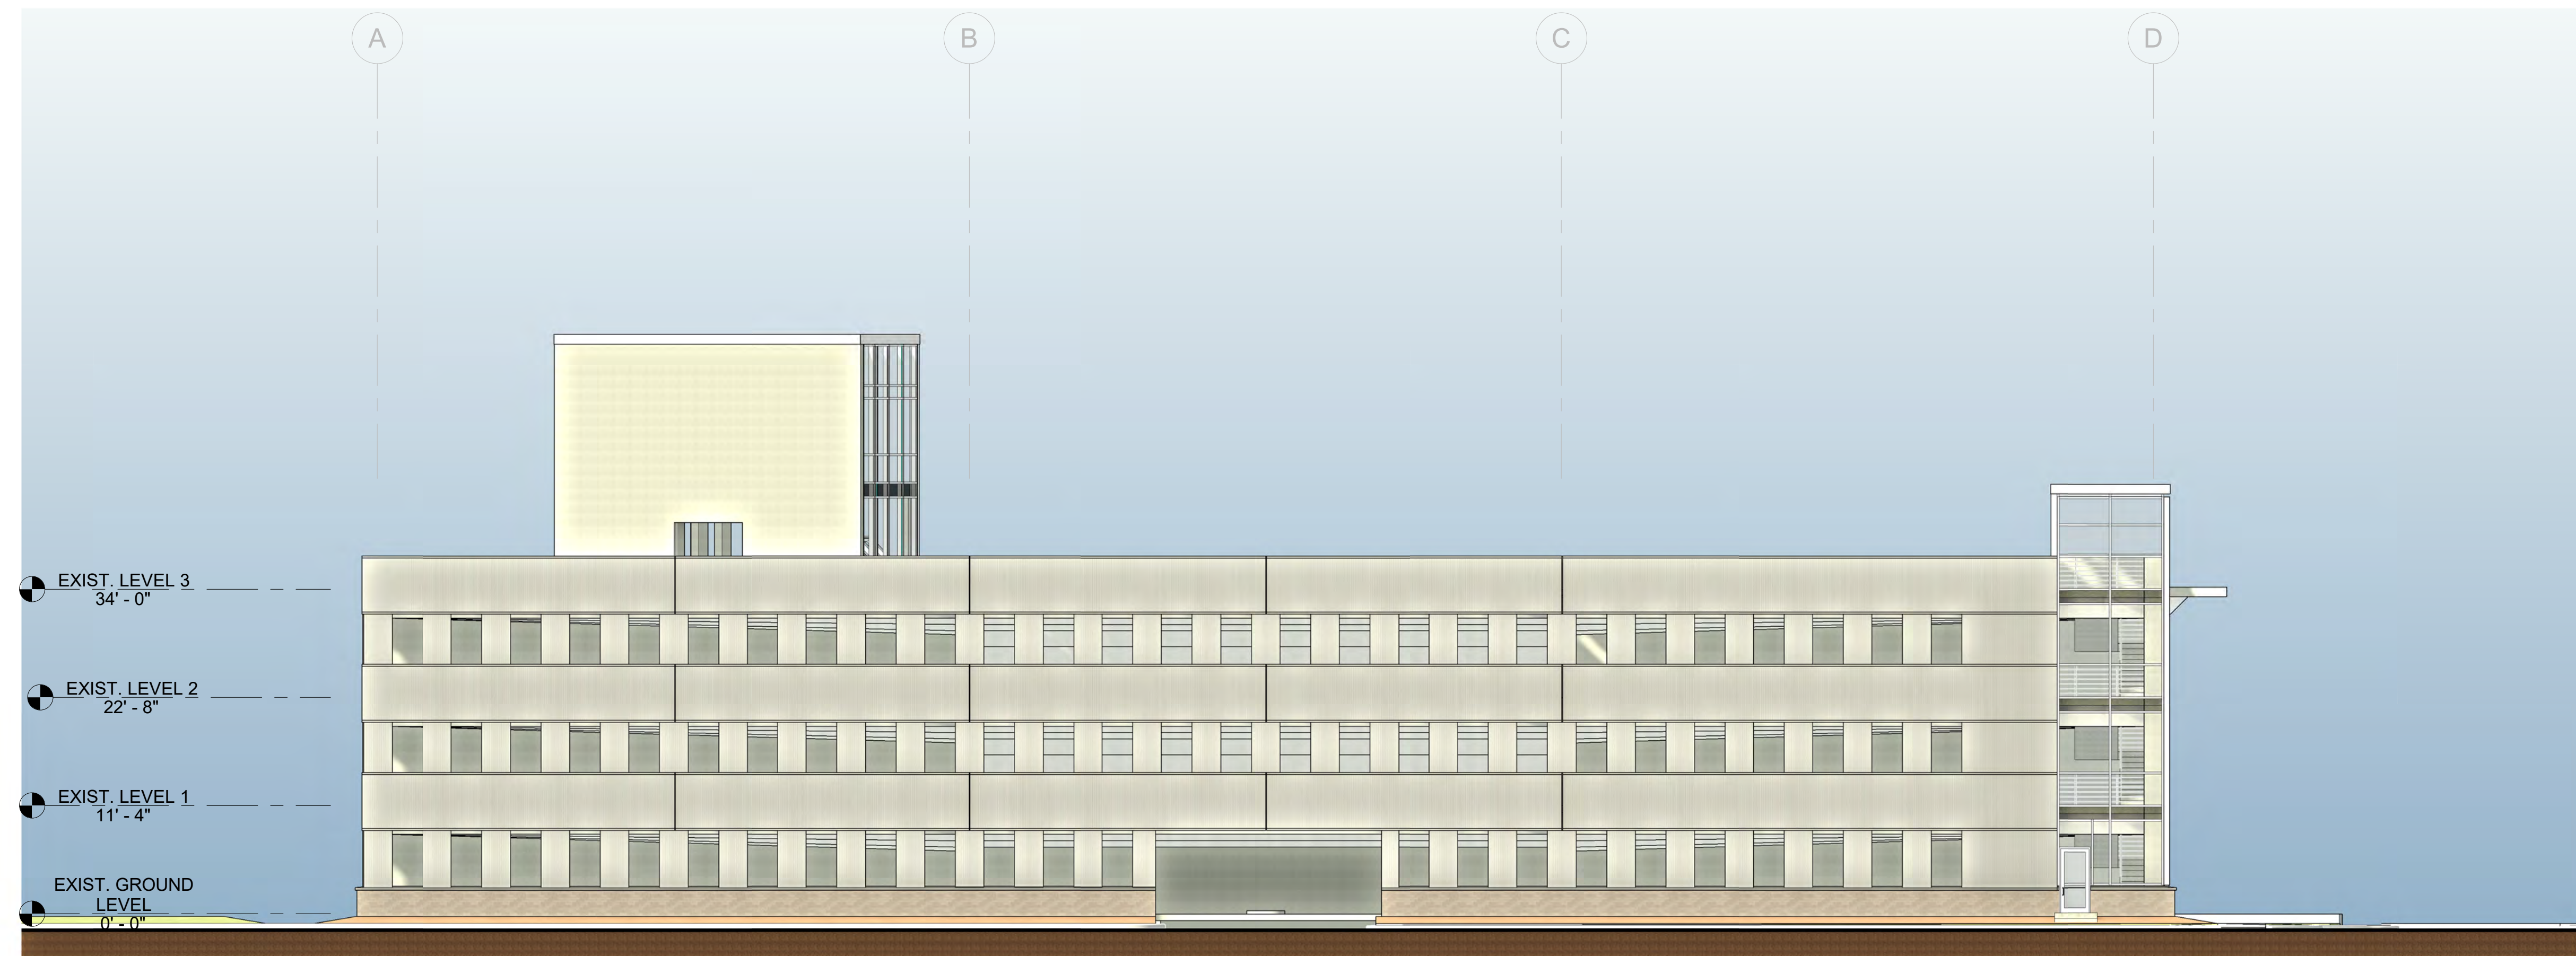

SOUTH ELEVATION - EXISTING

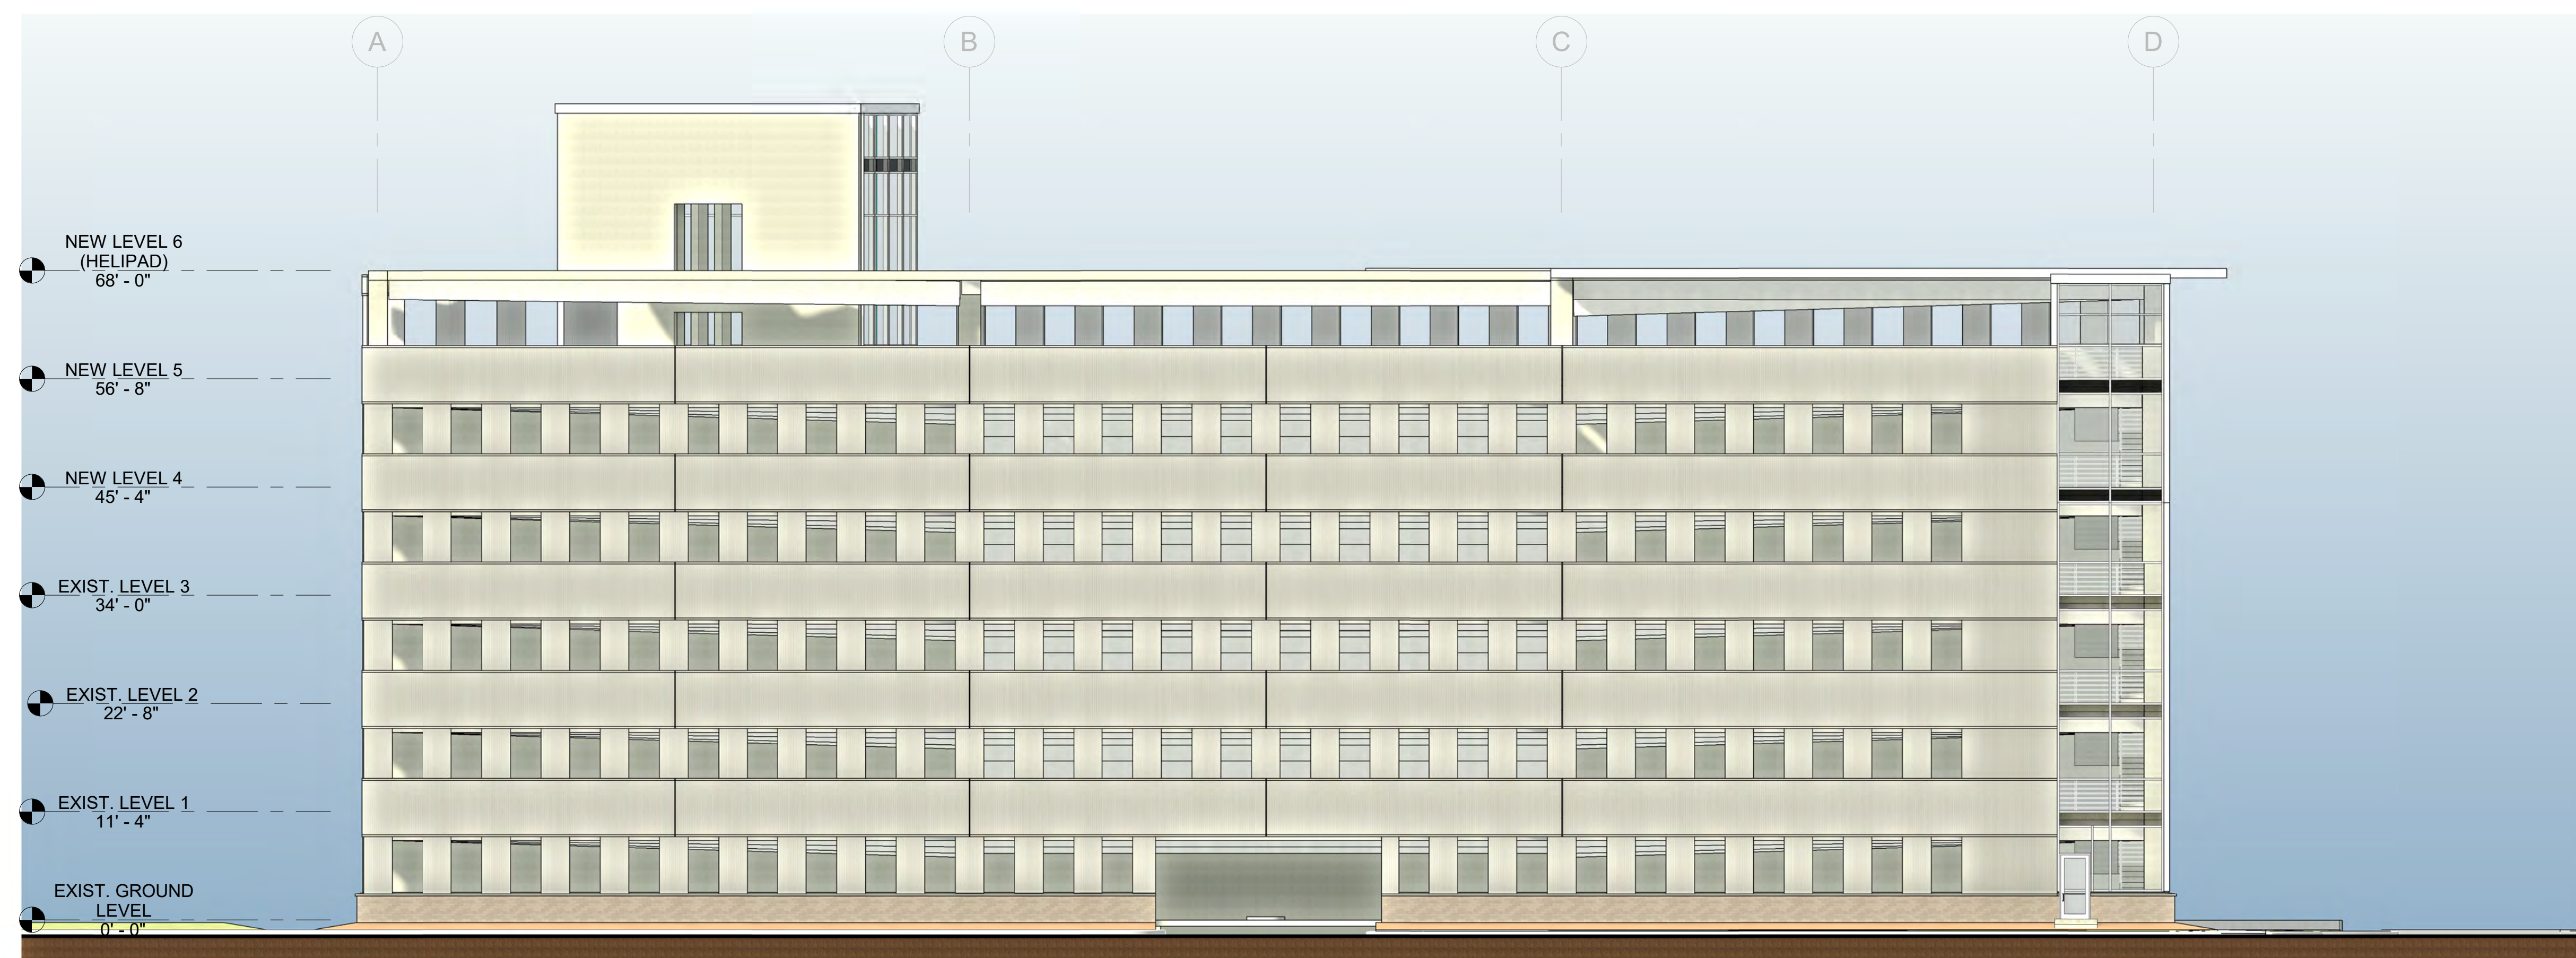

SOUTH ELEVATION WITH FUTURE VERTICAL ADDITION

0 4' 8' 12' 20'
SCALE: 3/32" = 1'-0"

ORD. 1901 EXHIBIT A

PERSPECTIVE VIEWS OF GARAGE NORTH-EAST CORNER



ORD. 1901 EXHIBIT A

PERSPECTIVE VIEWS OF GARAGE SOUTH-EAST CORNER



ORD. 1901 EXHIBIT A

PERSPECTIVE VIEWS OF GARAGE NORTH-EAST CORNER



ORD. 1901 EXHIBIT A