



EXHIBIT A

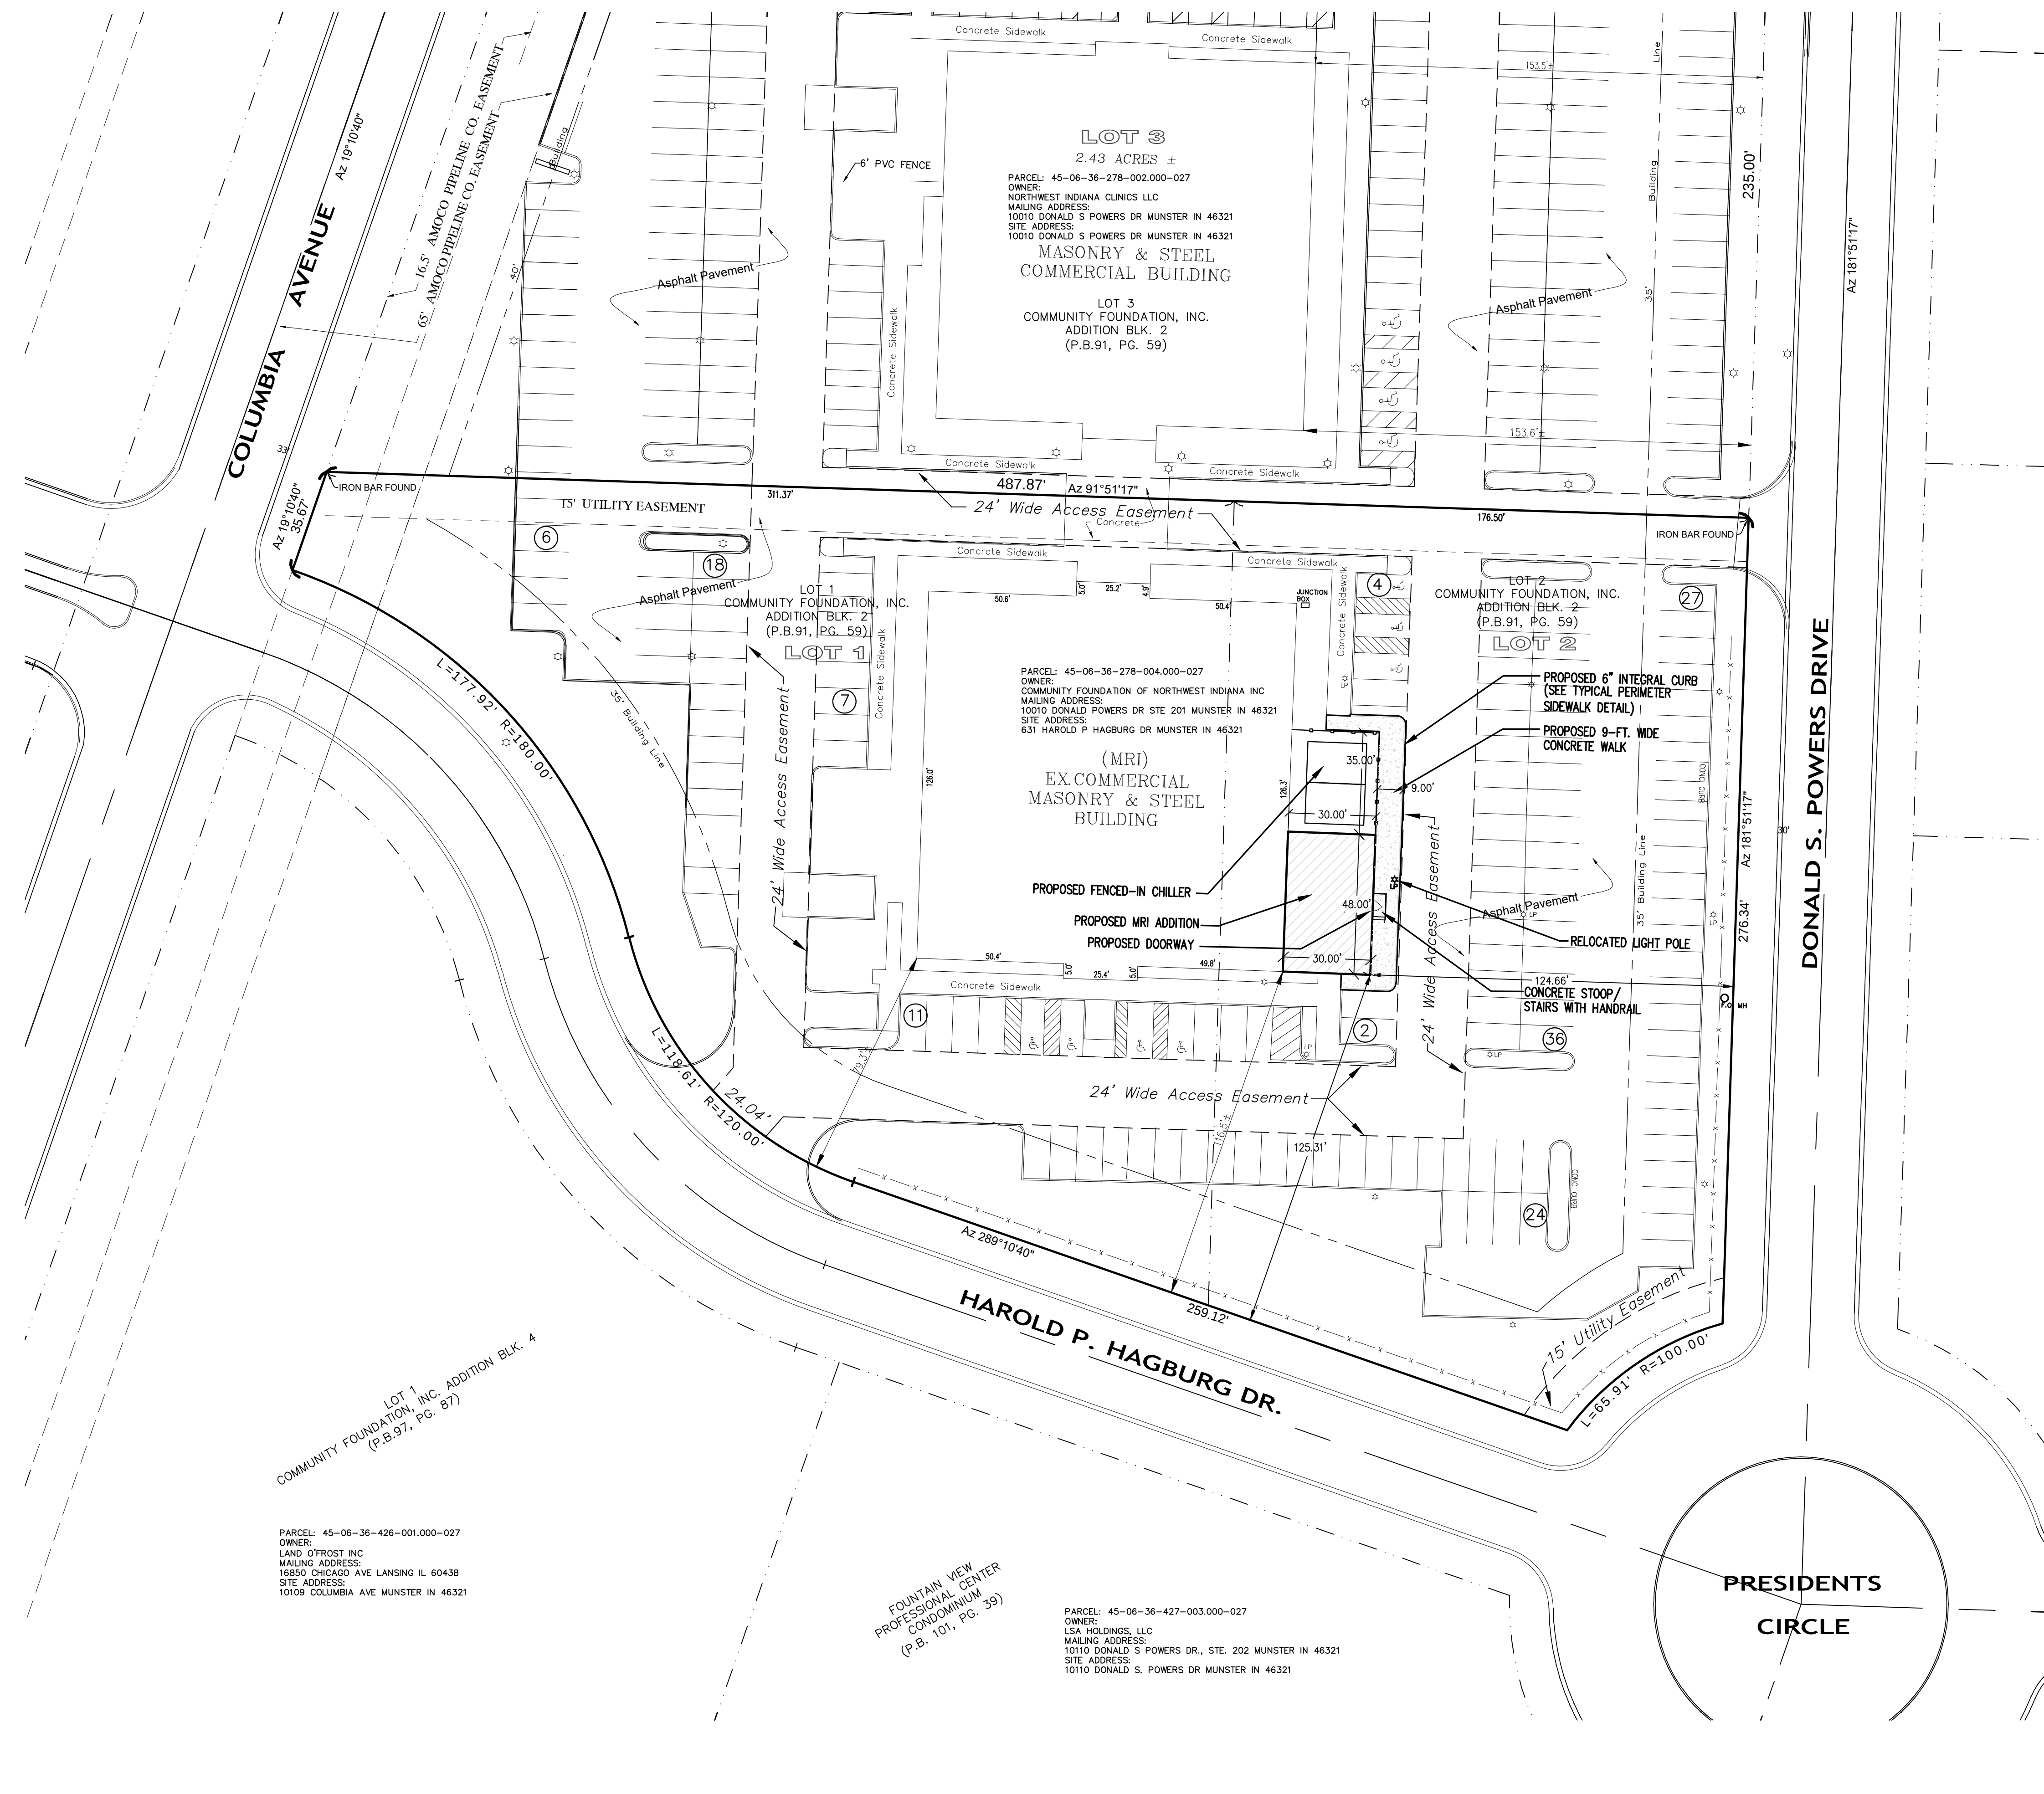


PROPOSED PARKING:

PARKING SPACES:	128 SPACES
HANDICAP SPACES:	7 SPACES
TOTAL SPACES:	135 SPACES

DRAWN BY: NM
APPROVED BY: DT
ISSUED FOR: BID PERMIT
PROJECT NUMBER: 2172302170

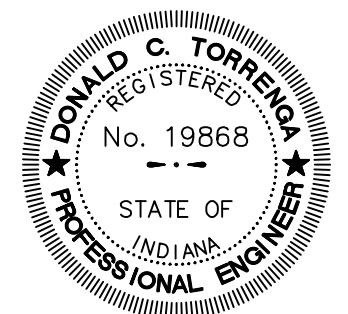

Dorak C. Teneja

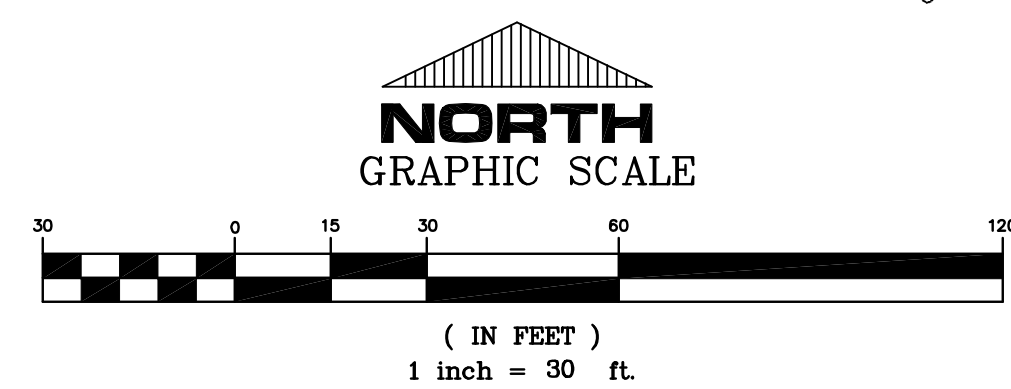

MUNSTER MRI BUILDING ADDITION
LOTS 1 & 2, COMMUNITY FOUNDATION
INC. ADDITION, BLOCK 2
SITE PLAN

TORRENGA ENGINEERING, INC.
CONSULTING ENGINEERS & LAND SURVEYORS
907 RIDGE ROAD, MUNSTER, INDIANA 46321
Tel. No.: (219) 836-8918 website: www.torrengea.com

SHEET
C-2.0

CLIENT: Skive-Hattery
537 Franklin Street, Suite 201
Valparaiso, IN 46383

JOB NO: 2023-5019

SCALE: 1" = 30'