
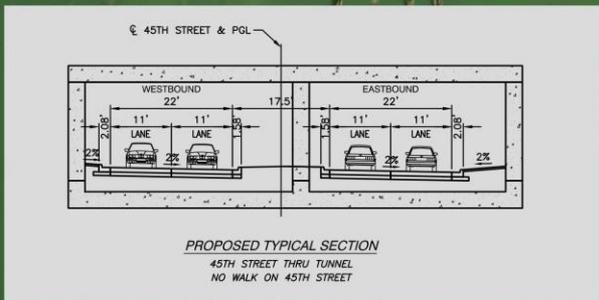


Town of Munster CN America In Bloom Grant Application


Maps of project area

Calumet Avenue/45th Street Intersection Improvement and Underpass Project

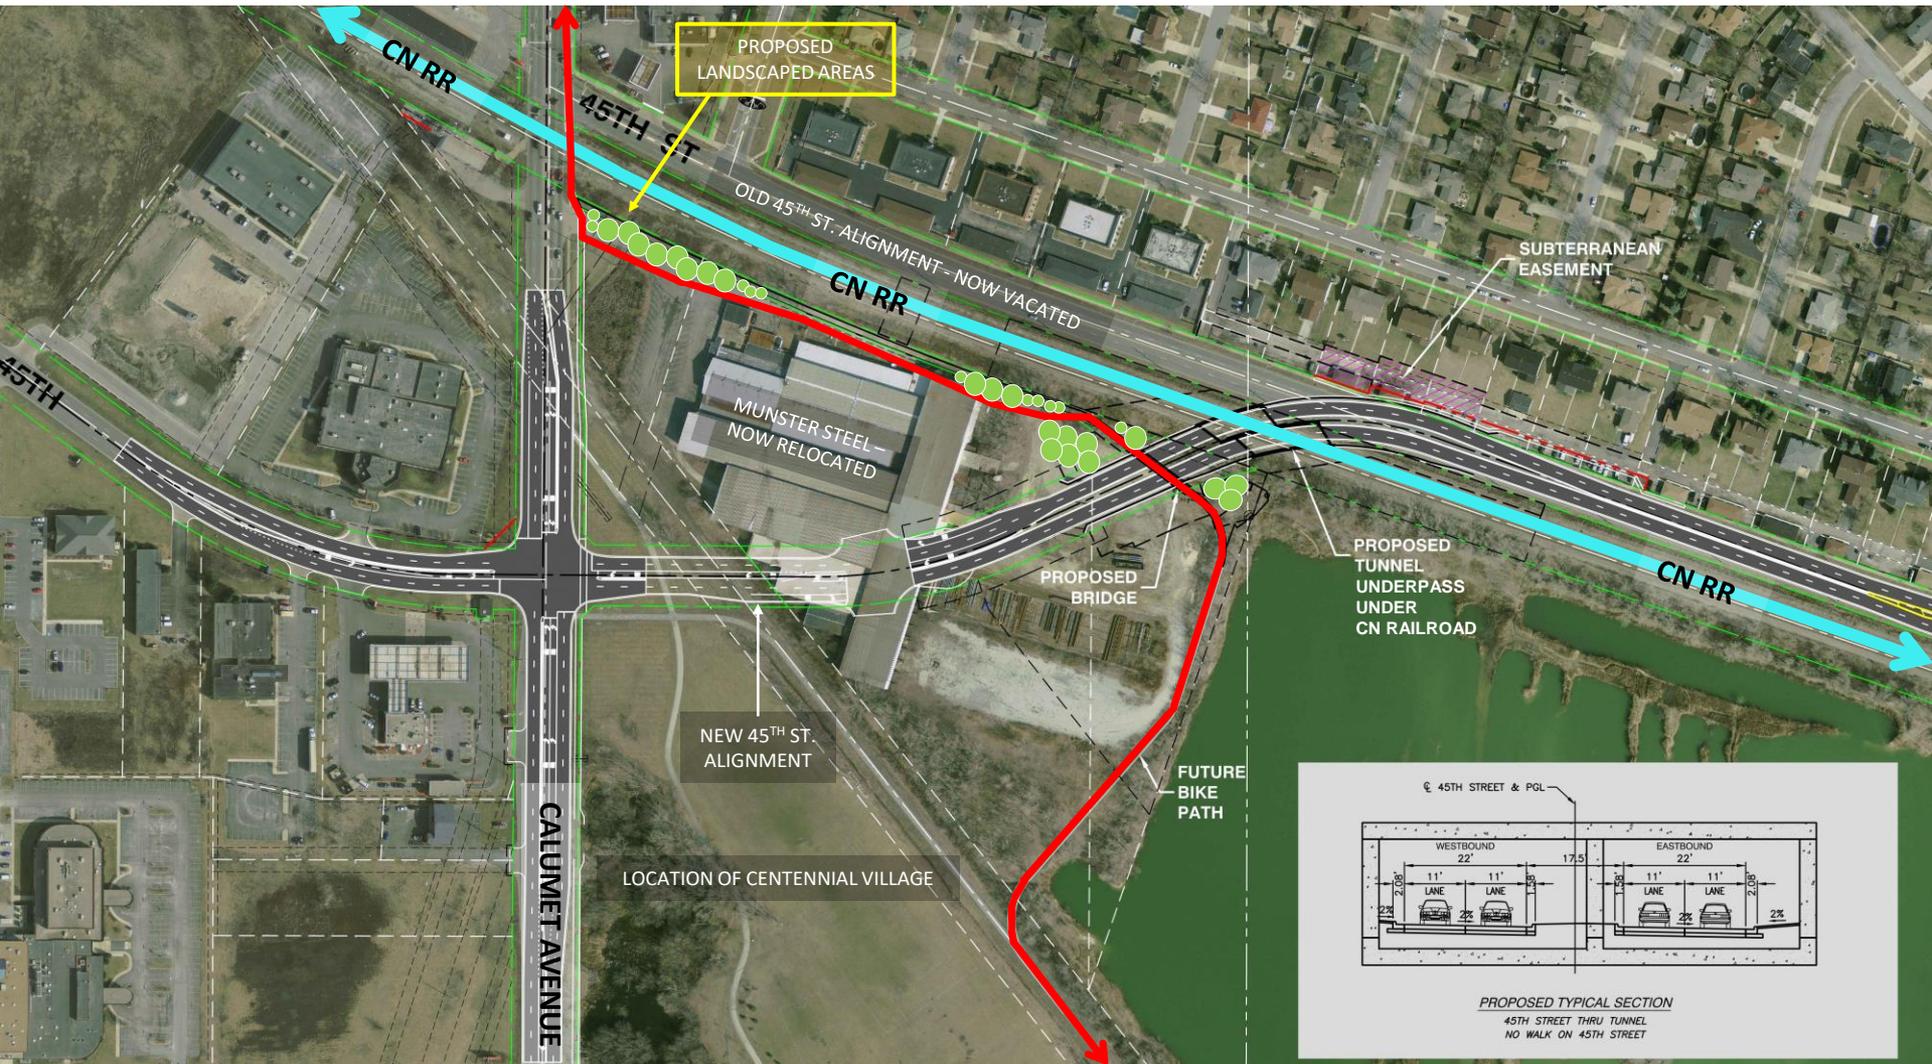


- PENNSY GREENWAY BIKE TRAIL
- PROPOSED LANDSCAPED AREA (LOCATION AND DESIGN IS CONCEPTUAL)
- CN RAILROAD

Centennial Village Development Conceptual Site Plan

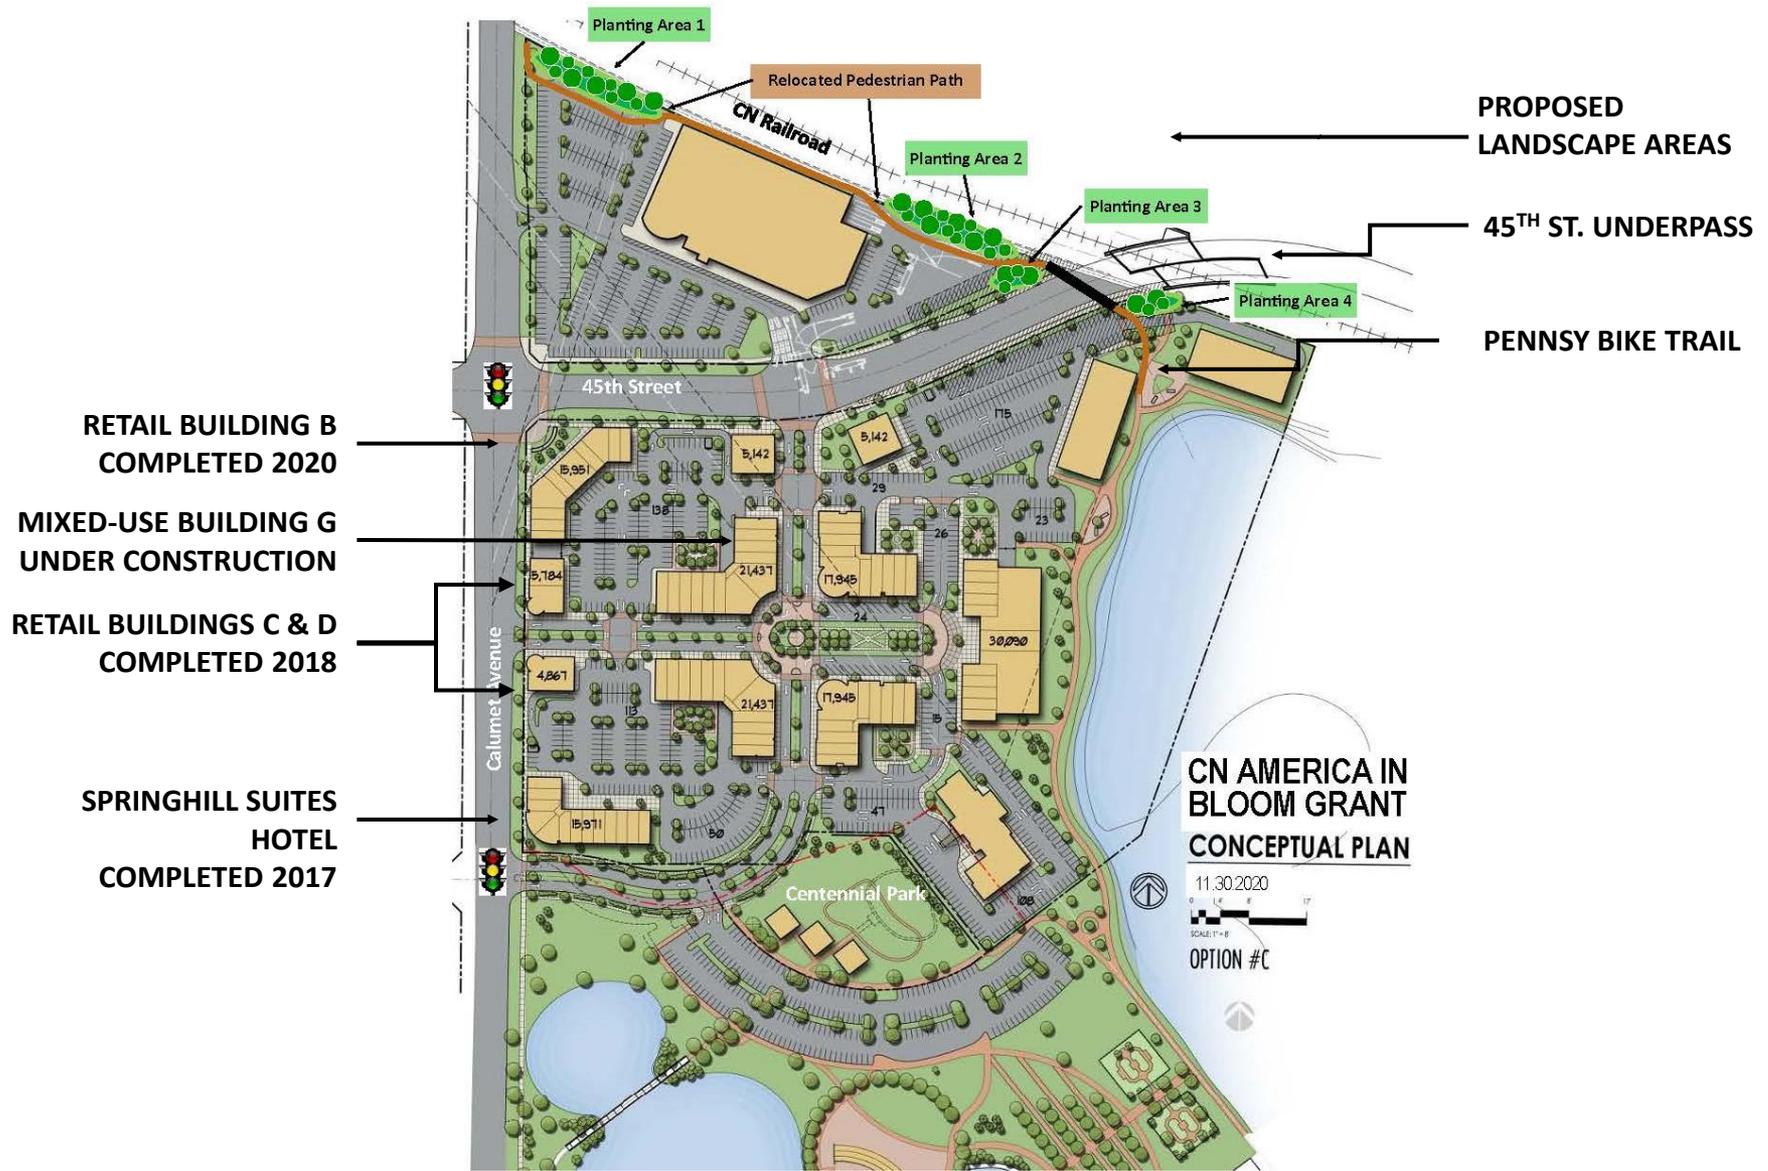

CN AMERICA IN BLOOM GRANT
CONCEPTUAL PLAN
 11.30.2020
 SCALE: 1" = 8'
 OPTION #C

LOCATION OF PROJECT ON CN RAILWAY MAP

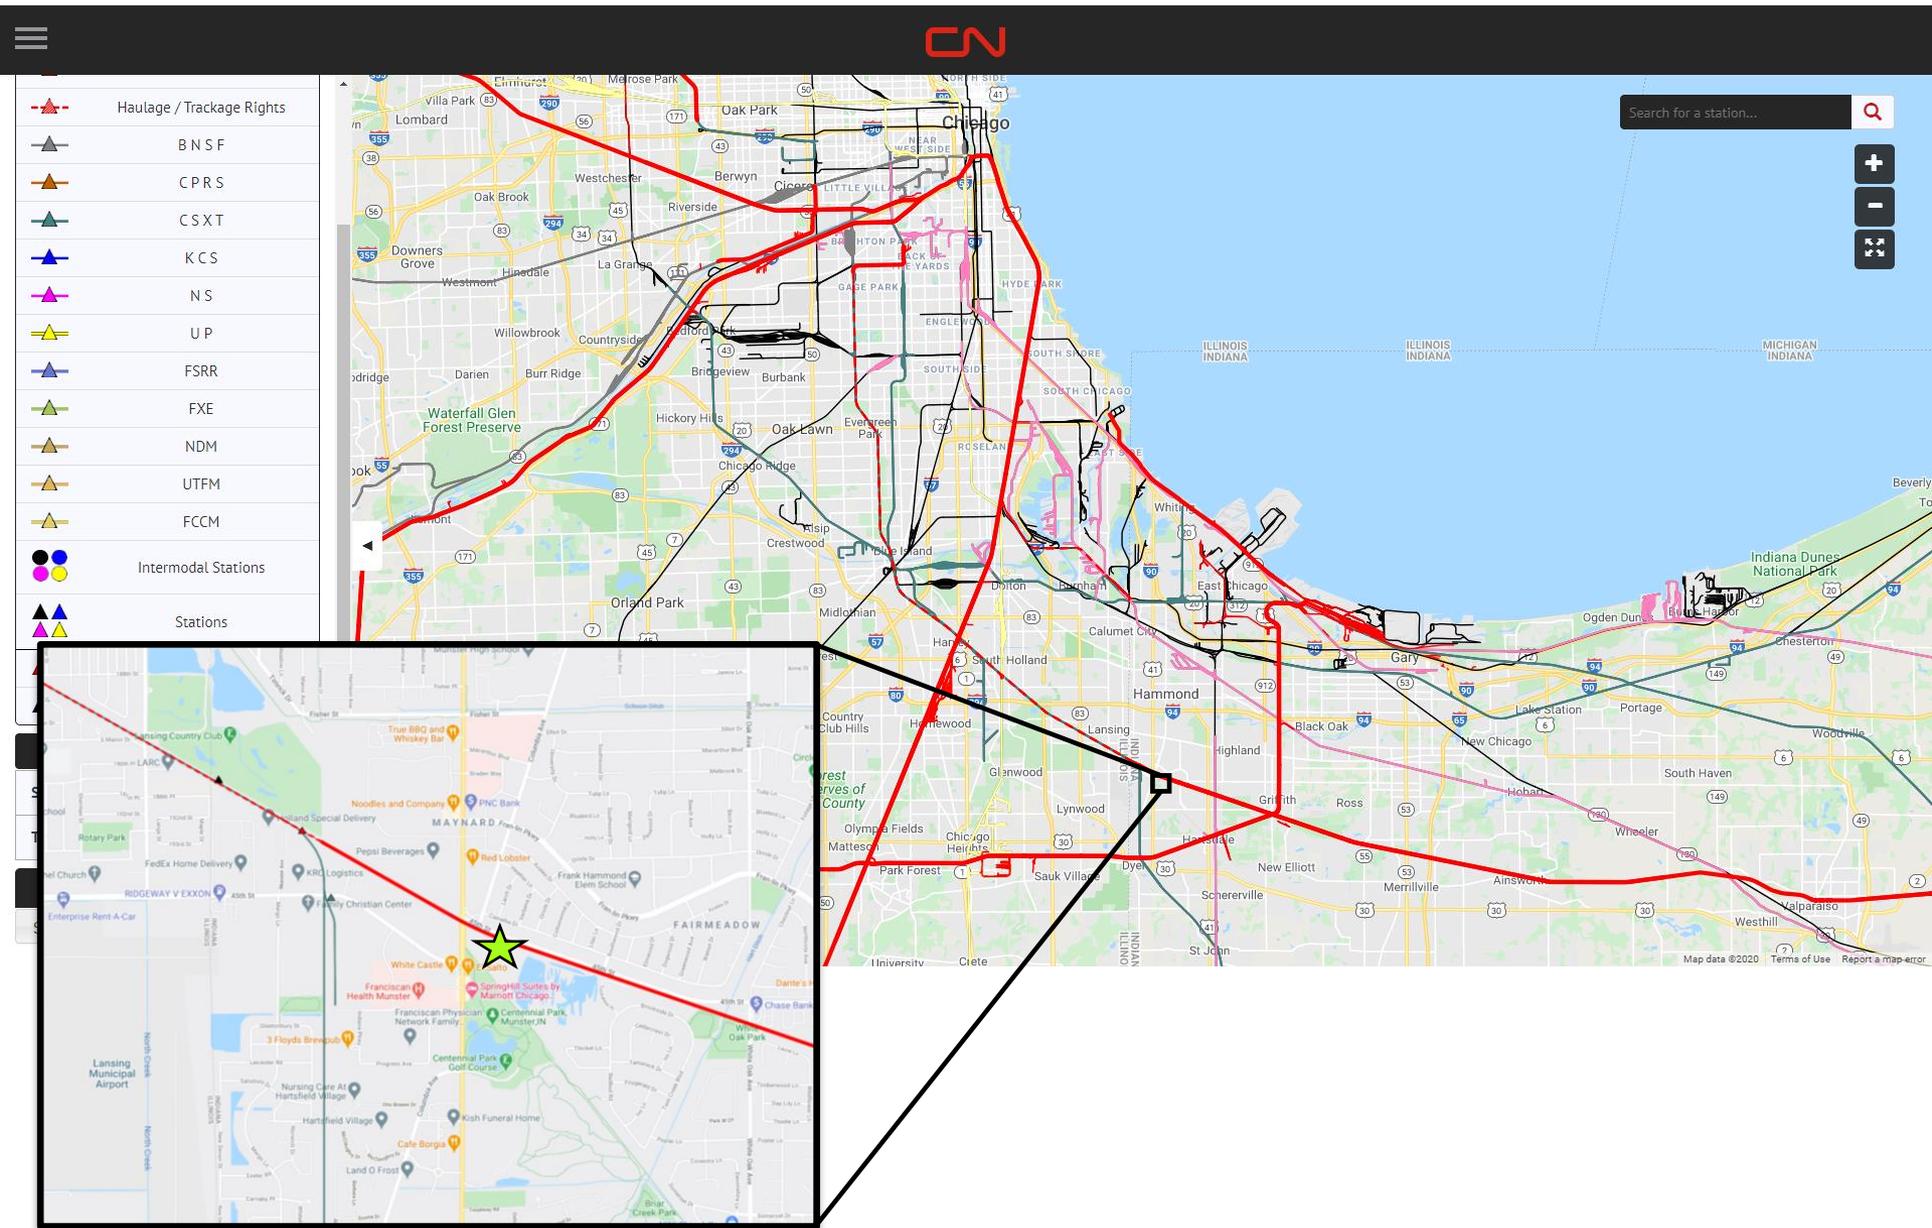

★ LOCATION OF PROJECT ON COAST-TO-COAST BIKE TRAILS

