



# PLAN COMMISSION STAFF REPORT

**To:** Members of the Plan Commission

**From:** Tom Vander Woude, Planning Director

**Meeting Date:** December 8, 2020

**Agenda Item:** PC Docket No. 20-008

**Hearing:** **PUBLIC HEARING (CONTINUED)**

**Summary:** BCORE Corridor Chicago LLC represented by Kimley-Horn requesting approval of a development plan to expand the driveway, alter a parking lot, and install landscaping and screening at the GE Appliance Distribution Center at 475 Superior Avenue.

---

**Applicant:** BCORE Corridor Chicago LLC represented by Kimley-Horn

**Property Address:** 475 Superior Avenue

**Current Zoning:** CD-4.B General Urban B Character District

**Adjacent Zoning:** North: CD-4.B  
South: CD-4.B  
East: SD-PUD  
West: CZ – Civic Zone

**Action Requested:** Approve Development Plan

**Additional Actions Required:** Approve findings of fact

**Staff Recommendation:** Table

**Attachments:** Correspondence from Jonathan Gocke of GE Appliances dated November 25, 2020  
PC Docket No. 20-008 staff report dated 11.10.2020 with attached GE Driveway Improvement plan set prepared by Kimley-Horn dated 10.07.2020

**BACKGROUND**

Kimley-Horn, on behalf of BCORE Corridor Chicago LLC and its tenant GE Appliances, has submitted plans to expand the driveway at the GE Appliance distribution center at 475 Superior Avenue. The project includes expanding the driveway from 41 feet to 60 feet wide, with a 75-foot-wide apron at the front property line. The widened driveway will serve as additional truck queuing area to prevent the stacking of semi-trucks on Superior Avenue. To make room for the widened driveway, two parking spaces will be eliminated on the east side of the employee parking lot that is located south of the building. The employee parking lot will be expanded to the west to replace the parking spaces and landscaping will be updated to comply with the Town's screening requirements.

Additional details are included in the attached staff report dated November 10, 2020.

The project requires multiple variances, the request for which was presented to the Munster Board of Zoning Appeals at a public hearing in November. The BZA tabled the petition and requested that the applicant explore options for off-peak deliveries and additional loading space. A hearing was held by the Plan Commission for the development plan and was tabled because the variances had not been approved.

Since that time, staff has received the attached correspondence from Jonathan Gocke of GE Appliances indicating that GE is following the direction of the BZA but is not yet prepared to present any revisions. The applicant is requesting that the BZA table the petition to January 2021.

Staff recommends that the Plan Commission table this petition until the BZA acts on the variances.

**MOTION**

The Plan Commission may wish to consider the following motion:

*Motion to table PC Docket No. 20-008.*

**GE Narrative**  
**November 25, 2020**

In response to increased growth over the last 5 years as well as record demand across the entire appliance industry in 2020 due to the national demand to “work from home” during the pandemic, GE Appliances has seen an increased amount of truck traffic at all 12 distribution centers across the country. This demand has created numerous challenges at our older sites, like our distribution center in Munster, IN (GE Appliances’ oldest distribution site). When GE Appliances occupied the building, it was designed with a shorter driveway and a smaller trailer yard as that was what the demand and volume dictated at that time. Given these factors, the warehouse lot is congested which has led to trailers idling on Superior Ave while awaiting entry into the facility. Unfortunately, the congestion is frustrating not only to GE Appliances but for the town and our neighbors.

The GE Appliances team has undertaken the following actions over the last several years in an attempt to alleviate the issue:

- Built a new trailer parking lot in 2018
- Asked the current owner of 3 Floyds Brewery to allow GE Appliances to license the use of the gravel lot across the street from the warehouse, but the request was denied.
- Searched (and continue to search) for other locations close to the warehouse for trailer parking.
- Increased rail volume when possible to reduce inbound freight arriving by trucks; and
- Devised plan to expand the driveway in order to triple the capacity of the entrance which would directly reduce the number of trailers idling on Superior Ave. GE Appliances had hoped to have the expanded driveway by Oct 1<sup>st</sup>, 2020, however GE had to request variances from the BZA which led to the current discussions.

In the last BZA meeting, the board posed a question on why GE Appliances could not utilize “off hours” in order to reduce traffic during the late morning/early afternoon timeframe. Although GE Appliances has attempted this type of scheduling in the past, it has been unsuccessful and in fact created additional congestion. However, in light of this request from the BZA, GE has reached out to several local carriers that service the facility and we are attempting to change our process to have pick-up times moved to non-peak traffic times. Specifically, GE is partnering with a carrier to move certain customer shipments that service states including MN, NE, and WI to a pickup time between 4 a.m. and 8 a.m. in order to alleviate congestion. It is anticipated that this change will take 3-4 weeks to complete and assess impact. It is anticipated that this will not fully resolve the current issue, but should reduce traffic at peak hours. The full impact is currently unknown. The other avenue to assist in alleviating the issue would be to create a wider entrance for two-way traffic flow. GE would like to follow up with the city planner by the end of the year to discuss impact.

Regards,

Jonathan Gocke  
Senior Warehousing Program Manager  
GE Appliances, a Haier company

T +1 502 452 5281

M +1 502 265 8474

[jonathan.gocke@geappliances.com](mailto:jonathan.gocke@geappliances.com)

[www.geappliances.com](http://www.geappliances.com)



# PLAN COMMISSION STAFF REPORT

**To:** Members of the Plan Commission

**From:** Tom Vander Woude, Planning Director

**Meeting Date:** August 11, 2020

**Agenda Item:** PC Docket No. 20-008

**Hearing:** **PUBLIC HEARING**

**Summary:** BCORE Corridor Chicago LLC represented by Kimley-Horn requesting approval of a development plan to expand the driveway, alter a parking lot, and install landscaping and screening at the GE Appliance Distribution Center at 475 Superior Avenue.

---

**Applicant:** BCORE Corridor Chicago LLC represented by Kimley-Horn

**Property Address:** 475 Superior Avenue

**Current Zoning:** CD-4.B General Urban B Character District

**Adjacent Zoning:** North: CD-4.B  
South: CD-4.B  
East: SD-PUD  
West: CZ – Civic Zone

**Action Requested:** Approve Development Plan

**Additional Actions Required:** Approve findings of fact

**Staff Recommendation:** **Approval**

**Attachments:** GE Driveway Improvement plan set prepared by Kimley-Horn dated 10.07.2020

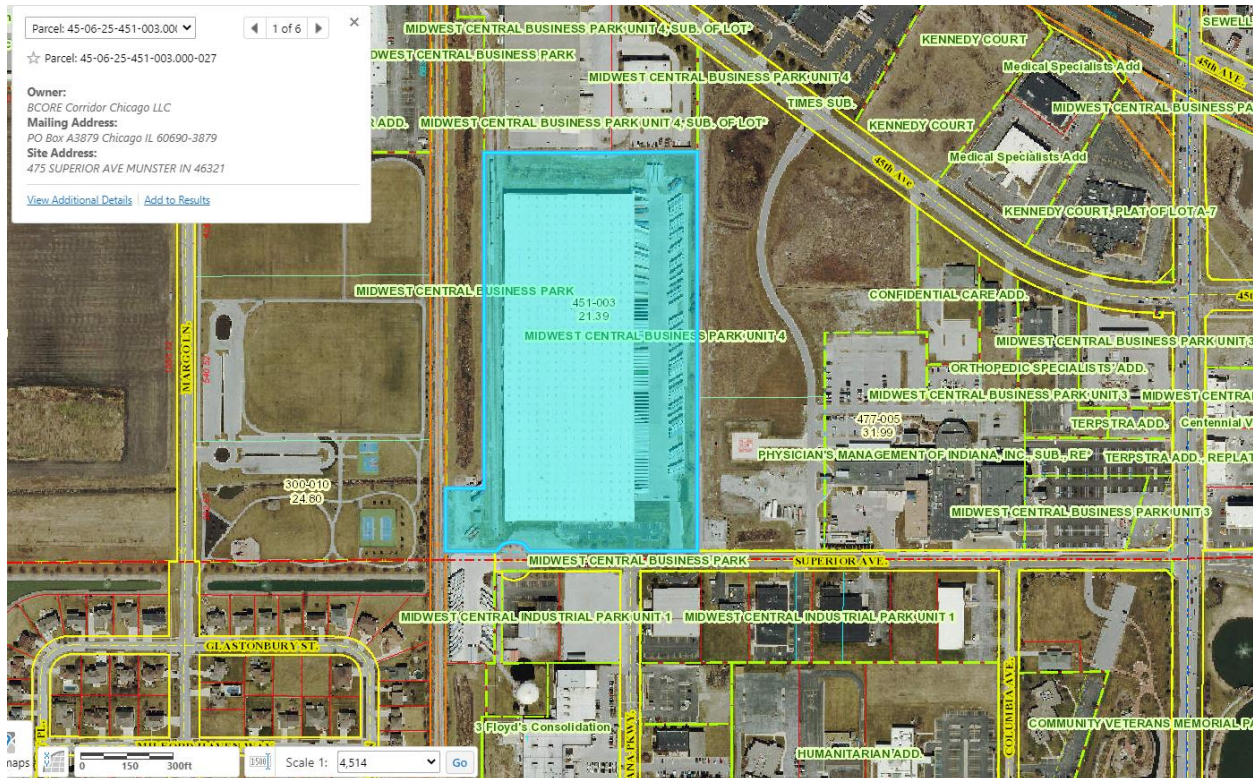


Figure 1: Subject property highlighted in blue.

## BACKGROUND

Kimley-Horn, on behalf of BCORE Corridor Chicago LLC and its tenant GE Appliances, has submitted plans to expand the driveway at the GE Appliance distribution center at 475 Superior Avenue. The project will expand the driveway from 41 feet to 60 feet wide, with a 75-foot-wide apron at the front property line. The widened driveway will serve as additional truck queuing area to prevent the stacking of semi-trucks on Superior Avenue. To make room for the widened driveway, two parking spaces will be eliminated on the east side of the employee parking lot that is located south of the building. The employee parking lot will be expanded to the west to replace the parking spaces.

Modifications to the parking lot and loading area require the installation of screening. The parking lot will be screened with a fence, hedge, and shade trees in compliance with code standards. The loading area to the east of the building, currently screened with a chain link fence, will be screened with a solid wood fence along the frontage.

The proposed widening of the driveway will create space for a total of six trucks to be parked off-street as they wait to enter the loading area. The owners and operators of the GE Appliance Distribution Center are seeking to solve the problem of trucks stacking on Superior Ave. The lack of space within the yard leads trucks to idle in the west bound lane of Superior Ave., blocking westbound movements, reducing Superior to a single lane roadway, and preventing access into and out of adjacent businesses.

The problem has been well documented and the subject of complaints from neighbors including the Franciscan Hospital Campus. The problem is particularly serious because Superior Avenue serves as

ambulance and emergency access to the hospital as well as an access route for the School Town of Munster bus barn.

In 2017, GE Appliances applied for and received a variance to use the lot at 406 Superior Avenue as additional truck trailer storage. The lot was developed and is routinely full.

The applicant is requesting variances from Table 26-6.405.A-7 of the Munster zoning ordinance to expand a driveway beyond the maximum permitted width, to permit off-street parking in the first lot layer, to permit off-street loading in the first lot layer, and to waive the required screening for loading areas and from Table 26-6.405.O-3 to waive the minimum dimensions for a parking area. A public hearing will be held before the Board of Zoning Appeals on November 10, 2020.

## DISCUSSION

The proposed width of the driveway far exceeds the standard of the Munster zoning code which limit driveway width to 24', but the applicant is seeking a variance from that standard. Under normal circumstances, staff would not recommend such a large curb cut, driveway apron, or driveway, but because this is an existing business seeking to address a known issue, staff is supporting the driveway expansion.

Table 26-6.405.A-7 of the Munster zoning ordinance states Loading Areas are to be screened from frontage by a 6 foot wall, hedge, or fence. The applicant is providing a 6' wooden board-on-board fence to screen the loading area from the frontage.

Section 26-6.405.P.1 of the Munster zoning ordinance states that minimal parking area expansions require screening of the parking area. For parking in the first lot layer, the required screening is a 7-foot perimeter planting strip that includes a hedge screen, a wall or fence screen, and shade trees planted at 30 feet intervals. The applicant has provided a landscaping plan meeting those requirements.

## MOTION

The Plan Commission may wish to consider the following motion:

*Motion to approve PC Docket No. 20-008, approving a development plan to expand the driveway, alter a parking lot, and install landscaping and screening at the GE Appliance Distribution Center at 475 Superior Avenue.*



## C0.0

LEGEND:

- CATCH BASIN/INLET
- FIRE HYDRANT
- MANHOLE
- LIGHT POLE
- END SECTION
- EXST. GRADE/SPOT ELEVATION
- ELEVATION OF UNDERGROUND UTILITY
- POWER POLE
- STEEL BOLLARD
- DRAIN
- IRRIGATION CONTROL VALVE
- FIBER OPTIC MANHOLE
- EXISTING CONTOURS
- 7' CHAINLINK FENCE
- OVERHEAD LINES
- ELECTRIC LINE
- COMMUNICATIONS LINE
- WATER LINE
- SANITARY LINE
- STORM SEWER LINE


TOPOGRAPHICAL SURVEY

CAUTION: THIS REPORT IS INTENDED FOR USE ONLY BY TITLE INSURANCE COMPANIES AND LENDERS, OR OTHER PARTIES SPECIFICALLY NAMED HEREON. THIS REPORT IS NOT A PROPERTY SURVEY AND NO PROPERTY CORNER MARKERS WERE SET. NO LIABILITY WILL BE ASSUMED FOR THE USE OF ANY DATA HEREON FOR CONSTRUCTION OF NEW IMPROVEMENTS OR FENCES. NOTE: ALL DIMENSIONS ARE GIVEN IN FEET AND DECIMAL PARTS THEREOF. NO DIMENSIONS SHOULD BE ASSUMED BY SCALE. MEASUREMENTS UPON THIS REPORT IN ACCORDANCE WITH 865 IAC 1-12 SECTION 27A, THIS SURVEYOR LOCATION REPORT IS DESIGNED FOR USE BY A TITLE INSURANCE COMPANY WITH LOAN POLICIES ON SMALL TRACTS CONTAINING A ONE (1) TO FOUR (4) FAMILY HOUSES EVEN IF NOW USED FOR COMMERCIAL PURPOSES. A SURVEYOR LOCATION REPORT SHALL NOT BE USED FOR NONRESIDENTIAL TRACTS GREATER THAN TWO (2) ACRES. THEREFORE, THE ABOVE NAMED CLIENT IS HEREBY NOTIFIED OF THE INTENDED DESIGN AND PURPOSE OF THIS SURVEYOR LOCATION REPORT.

LEGAL DESCRIPTION:

Lot 1 in Midwest Central Business Park, Unit 4, as per plat thereof, recorded in Plat Book 06, Page 25, in the Office of the Recorder of Lake County, Indiana.

THIS PROPERTY IS LOCATED IN FLOOD ZONE(S) X (SHADED) AS DETERMINED BY USING SCALE MEASUREMENT FOR LOCATION UPON THE APPLICABLE FLOOD INSURANCE RATE MAP FOR TOWN OF MUNSTER, LAKE COUNTY, INDIANA AS SHOWN IN COMMUNITY PANEL(S) 18099C0117E. EFFECTIVE JANUARY 18, 2012, TRACTS OF LAND LOCATED IN FLOOD ZONE X (SHADED) ARE AREAS OF 0.2% ANNUAL CHANCE FLOOD; AREAS OF 1% ANNUAL CHANCE FLOOD WITH AVERAGE DEPTHS OF LESS THAN 1 FOOT OR WITH DRAINAGE AREAS LESS THAN 1 SQUARE MILE; AND AREAS PROTECTED BY LEVEES FROM 1% ANNUAL CHANCE FLOOD.

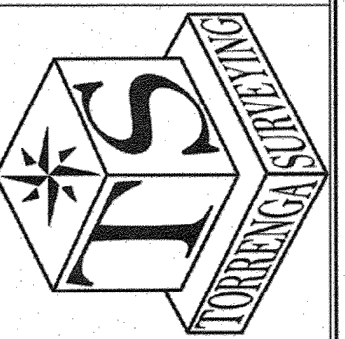

**TORRENGA SURVEYING, LLC**  
PROFESSIONAL LAND SURVEYORS  
907 RIDGE ROAD, MUNSTER, INDIANA 46321  
TEL. NO.: (219) 836-8918  
WEBSITE: WWW.TORRENGA.COM

TOPOGRAPHICAL SURVEY  
LOT 1 IN MIDWEST CENTRAL BUSINESS PARK UNIT 4  
475 SUPERIOR DRIVE  
IN THE TOWN OF MUNSTER  
LAKE COUNTY, INDIANA

DATE: SEPTEMBER 9, 2020

CLIENT: KIMLEY-HORN AND ASSOCIATES  
JOB NO: 2020-0817  
DRAWN: OP  
SCALE: 1"=30'


SHEET  
1 OF 1

STATE OF INDIANA  
COUNTY OF LAKE } S

THIS IS NOT A BOUNDARY SURVEY  
This drawing is not intended to be represented as a metemorial or original boundary survey, a route survey, or a Surveyor Location Report.






John Stuart Allen  
John Stuart Allen - Registered Land Surveyor No. LS29900011

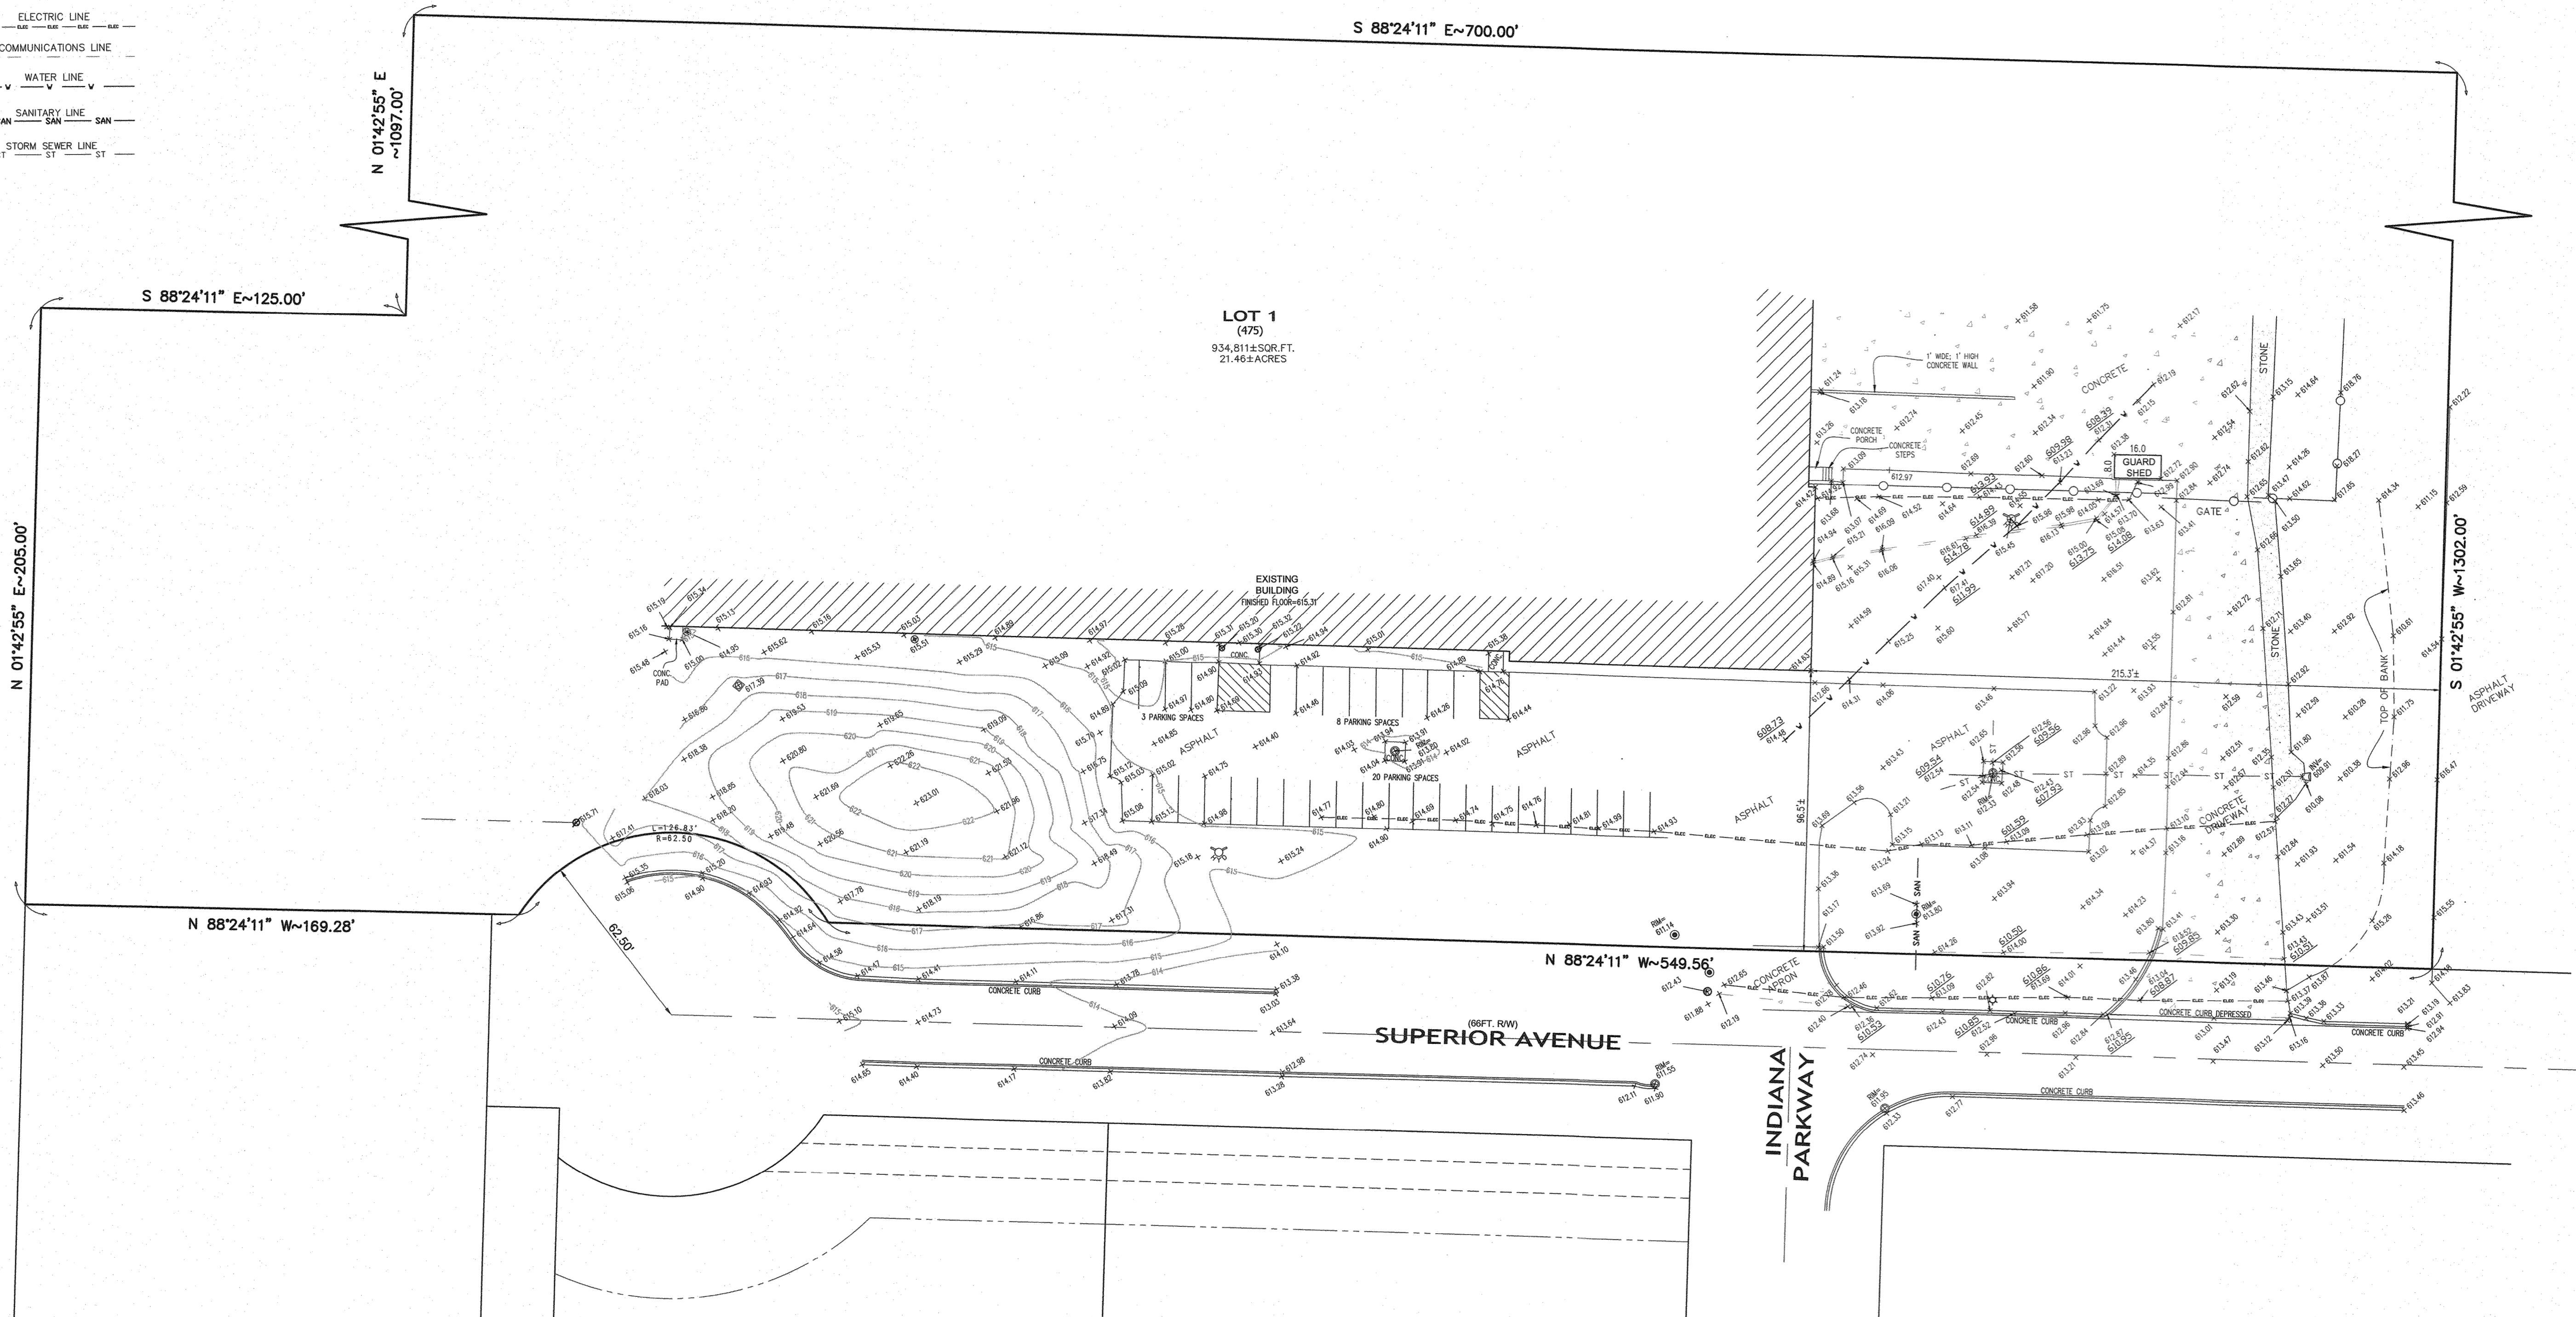

Drawing name: K:\CHS\_LDE\A1681918000\_GE\_Munster\_IN\2 Design\CA01\PlanSheets\C1.0 GENERAL NOTES.dwg  
Layout1  
Oet 07, 2020 4:01pm  
by: ChristinaMerrill  
This document, together with the concepts and designs presented herein, is intended only for the specific purpose and client for which it was prepared. Reuse of and improper reliance on this document without written authorization and adaptation by Kimley-Horn and Associates, Inc. shall be without liability to Kimley-Horn and Associates, Inc.

| |
|---|
| GENERAL NOTES   |  |  |  |  |  |  |  |  |  | PAVING NOTES   |  |  |  |  |  |  |  |  |  | EARTHWORK NOTES   |  |  |  |  |  |  |  |  |  |  |  |  |  |  |  |  |  |  |  |
| 1. THE MUNICIPALITY REQUIREMENTS AND THE LATEST INDIANA DEPARTMENT OF TRANSPORTATION (INDOT) STANDARD SPECIFICATIONS INCLUDING CHANGES SHALL GOVERN ALL CONSTRUCTION ITEMS THAT ARE A PART OF THIS PLAN UNLESS OTHERWISE NOTED. WHEN CONFLICTS ARISE BETWEEN ABOVE LISTED SPECIFICATIONS, THE MORE STRINGENT SHALL TAKE PRECEDENCE.   |  |  |  |  |  |  |  |  |  | 1. GENERAL   |  |  |  |  |  |  |  |  |  | 1. GENERAL   |  |  |  |  |  |  |  |  |  |  |  |  |  |  |  |  |  |  |  |
| 2. STANDARD SPECIFICATIONS, SUPPLEMENTAL SPECIFICATIONS, AND RECURRING SPECIAL PROVISIONS, CONSTRUCTION PLANS, AND SUBSEQUENT DETAILS ARE ALL TO BE CONSIDERED AS PART OF THE CONTRACT. INCIDENTAL ITEMS OR ACCESSORIES NECESSARY TO COMPLETE THIS WORK MAY NOT BE SPECIFICALLY NOTED, BUT ARE CONSIDERED A PART OF THIS CONTRACT.   |  |  |  |  |  |  |  |  |  | 1.1. PAVING WORK INCLUDES FINAL SUBGRADE SHAPING, PREPARATION, AND COMPACTION; PLACEMENT OF SUBBASE OR BASE COURSE MATERIALS; BITUMINOUS INTERMEDIATE AND/OR SURFACE COURSES; FORMING, FINISHING, AND CURING CONCRETE PAVEMENT, CURBS, AND WALKS; AND FINAL CLEAN-UP AND ALL RELATED WORK.   |  |  |  |  |  |  |  |  |  | 1.1. IT IS THE CONTRACTOR'S RESPONSIBILITY TO UNDERSTAND THE SOIL AND GROUNDWATER CONDITIONS AT THE SITE.   |  |  |  |  |  |  |  |  |  |  |  |  |  |  |  |  |  |  |  |
| 3. THE CONTRACTOR SHALL BE RESPONSIBLE FOR HAVING THE UTILITY COMPANIES LOCATE THEIR FACILITIES IN THE FIELD PRIOR TO CONSTRUCTION AND SHALL ALSO BE RESPONSIBLE FOR THE MAINTENANCE AND PRESERVATION OF THESE FACILITIES. THE ENGINEER DOES NOT WARRANT THE LOCATION OF ANY EXISTING UTILITIES SHOWN ON THE PLAN. THE CONTRACTOR SHALL CALL INDIANA UTILITIES PROTECTION SERVICE (811 OR 1.800.362.2764) AND THE MUNICIPALITY FOR UTILITY LOCATIONS.   |  |  |  |  |  |  |  |  |  | 2. SUBGRADE PREPARATION   |  |  |  |  |  |  |  |  |  | 1.2. ANY QUANTITIES IN THE BID PROPOSAL ARE INTENDED AS A GUIDE FOR THE CONTRACTOR'S USE IN DETERMINING THE SCOPE OF THE COMPLETED PROJECT. IT IS THE CONTRACTOR'S RESPONSIBILITY TO DETERMINE ALL MATERIAL QUANTITIES AND APPRISE HIMSELF/HERSELF OF ALL SITE CONDITIONS. THE CONTRACT PRICE SUBMITTED BY THE CONTRACTOR SHALL BE CONSIDERED AS LUMP SUM FOR THE COMPLETE PROJECT. NO CLAIMS FOR EXTRA WORK WILL BE RECOGNIZED.                                            |  |  |  |  |  |  |  |  |  |  |  |  |  |  |  |  |  |  |  |
| 4. NO CONSTRUCTION PLANS SHALL BE USED FOR CONSTRUCTION UNLESS SPECIFICALLY MARKED "FOR CONSTRUCTION" PRIOR TO COMMENCEMENT OF CONSTRUCTION. THE CONTRACTOR SHALL VERIFY ALL DIMENSIONS AND CONDITIONS AFFECTING THE WORK WITH THE ACTUAL CONDITIONS AT THE JOB SITE. IN ADDITION, THE CONTRACTOR MUST VERIFY THE SURVEYOR'S LINE AND GRADE STAKES. IF THERE ARE ANY DISCREPANCIES WITH WHAT IS SHOWN ON THE CONSTRUCTION PLANS, HE/SHE MUST IMMEDIATELY REPORT THEM TO THE SURVEYOR OR ENGINEER BEFORE DOING ANY WORK. OTHERWISE, THE CONTRACTOR ASSUMES FULL RESPONSIBILITY. IN THE EVENT OF DISAGREEMENT BETWEEN THE CONSTRUCTION PLANS, SPECIFICATIONS, AND/OR SPECIAL DETAILS, THE CONTRACTOR SHALL SECURE WRITTEN INSTRUCTION FROM THE ENGINEER PRIOR TO PROCEEDING WITH ANY PART OF THE WORK AFFECTED BY OMISSIONS OR DISCREPANCIES. FAILING TO SECURE SUCH INSTRUCTION, THE CONTRACTOR WILL BE CONSIDERED TO HAVE PROCEEDED AT THE CONTRACTOR'S OWN RISK AND EXPENSE. IN THE EVENT OF ANY DOUBT OR QUESTIONS ARISING WITH RESPECT TO THE TRUE MEANING OF THE CONSTRUCTION PLANS OR SPECIFICATIONS, THE DECISION OF THE ENGINEER SHALL BE FINAL AND CONCLUSIVE. |  |  |  |  |  |  |  |  |  | 2.1. EARTHWORK FOR PROPOSED PAVEMENT SUBGRADE SHALL BE FINISHED TO WITHIN 0.1 FOOT, PLUS OR MINUS, OF PLAN ELEVATION. THE CONTRACTOR SHALL SATISFY HIMSELF THAT THE SUBGRADE HAS BEEN PROPERLY PREPARED AND THAT THE FINISH TOP SUBGRADE ELEVATION HAS BEEN GRADED WITHIN TOLERANCES ALLOWED IN THESE SPECIFICATIONS, UNLESS THE CONTRACTOR ADVISES THE ENGINEER IN WRITING PRIOR TO FINE GRADING FOR BASE COURSE CONSTRUCTION. IT IS UNDERSTOOD THAT HE/SHE HAS APPROVED AND ACCEPTS THE RESPONSIBILITY FOR THE SUBGRADE.   |  |  |  |  |  |  |  |  |  | 1.3. THE CONTRACTOR WILL NOTE THAT THE ELEVATIONS SHOWN ON THE CONSTRUCTION PLANS ARE FINISHED GRADE AND SUBGRADE ELEVATIONS (AS NOTED) AND THAT PAVEMENT THICKNESS, TOPSOIL, ETC., MUST BE ACCOUNTED FOR.   |  |  |  |  |  |  |  |  |  |  |  |  |  |  |  |  |  |  |  |
| 5. NOTIFICATION OF COMMENCING CONSTRUCTION:   |  |  |  |  |  |  |  |  |  | 2.2. AFTER STRIPPING TO THE PROPOSED SUBGRADE LEVEL, THE BUILDING AND PARKING AREA SHOULD BE PROOF-ROLLED WITH A TANDEM AXLE DUMP TRUCK OR SIMILAR HEAVY RUBBER TIRE VEHICLE TYPICALLY WITH AN AXIAL LOAD GREATER THAN NINE (9) TONS OR MEETING SPECIFICATIONS OUTLINED IN INDOT CMS ITEM 204 FOR ROADWAY SUBGRADE COMPACTION AND PROOF-ROLLING.   |  |  |  |  |  |  |  |  |  | 1.4. THE CONTRACTOR SHALL MAINTAIN POSITIVE DRAINAGE DURING CONSTRUCTION AND PREVENT STORMWATER FROM RUNNING INTO OR STANDING IN EXCAVATED AREAS. THE FAILURE TO PROVIDE PROPER DRAINAGE WILL NEGATE ANY POSSIBLE ADDED COMPENSATION REQUESTED DUE TO DELAYS OR UNSUITABLE MATERIALS CREATED AS A RESULT THEREOF. FINAL GRADES SHALL BE PROTECTED AGAINST DAMAGE FROM EROSION, SEDIMENTATION, AND TRAFFIC.                                                                  |  |  |  |  |  |  |  |  |  |  |  |  |  |  |  |  |  |  |  |
| 5.1. THE CONTRACTOR SHALL NOTIFY AFFECTED GOVERNMENTAL AGENCIES IN WRITING AT LEAST THREE FULL WORKING DAYS PRIOR TO COMMENCEMENT OF CONSTRUCTION. IN ADDITION, THE CONTRACTOR SHALL NOTIFY, AS NECESSARY, ALL TESTING AGENCIES, THE MUNICIPALITY, AND THE OWNER SUFFICIENTLY IN ADVANCE OF CONSTRUCTION.   |  |  |  |  |  |  |  |  |  | 2.3. MAXIMUM DEFLECTION ALLOWED IN ISOLATED AREAS MAY BE ONE (1) INCH IF NO DEFLECTION OCCURS OVER THE MAJORITY OF THE AREA.   |  |  |  |  |  |  |  |  |  | 1.5. PLANS FOR THE SITE DEWATERING, IF EMPLOYED, SHALL BE SUBMITTED AND APPROVED PRIOR TO IMPLEMENTATION. NO ADDITIONAL COMPENSATION SHALL BE MADE FOR DEWATERING DURING CONSTRUCTION.   |  |  |  |  |  |  |  |  |  |  |  |  |  |  |  |  |  |  |  |
| 5.2. FAILURE OF THE CONTRACTOR TO ALLOW PROPER NOTIFICATION TIME WHICH RESULTS IN THE TESTING COMPANIES TO BE UNABLE TO VISIT THE SITE AND PERFORM TESTING WILL CAUSE THE CONTRACTOR TO SUSPEND THE OPERATION TO BE TESTED UNTIL THE TESTING AGENCY CAN SCHEDULE TESTING OPERATIONS. COST OF SUSPENSION OF WORK SHALL BE BORNE BY THE CONTRACTOR.   |  |  |  |  |  |  |  |  |  | 2.4. PRIOR TO THE CONSTRUCTION OF THE CURB AND GUTTER AND THE PLACEMENT OF THE BASE MATERIAL, THE PAVEMENT AREA SHALL BE FINE-GRADED TO WITHIN 0.04 FEET (1/2 INCH) OF FINAL SUBGRADE ELEVATION, TO A POINT TWO (2) FEET BEYOND THE BACK OF THE CURB, SO AS TO ENSURE THE PROPER THICKNESS OF PAVEMENT COURSES. NO CLAIMS FOR EXCESS QUANTITY OF BASE MATERIALS DUE TO IMPROPER SUBGRADE PREPARATION WILL BE HONORED.   |  |  |  |  |  |  |  |  |  | 1.6. THE CONTRACTOR SHALL BE RESPONSIBLE FOR IMPLEMENTATION OF THE SOIL EROSION AND SEDIMENTATION CONTROL MEASURES. THE INITIAL ESTABLISHMENT OF EROSION CONTROL PROCEDURES AND THE PLACEMENT OF SILT AND FILTER FENCING, ETC., TO PROTECT ADJACENT PROPERTY, ETC., SHALL OCCUR BEFORE GRADING BEGINS.   |  |  |  |  |  |  |  |  |  |  |  |  |  |  |  |  |  |  |  |
| 6. ALL CONTRACTORS SHALL KEEP ACCESS AVAILABLE AT ALL TIMES FOR ALL EMERGENCY TRAFFIC, AS DIRECTED BY THE MUNICIPALITY.   |  |  |  |  |  |  |  |  |  | 2.5. PRIOR TO PLACEMENT OF THE BASE COURSE, THE SUBGRADE SHALL BE APPROVED BY THE TESTING ENGINEER.   |  |  |  |  |  |  |  |  |  | 1.7. PRIOR TO COMMENCEMENT OF GRADING ACTIVITIES, THE CONTRACTOR SHALL ERECT A CONSTRUCTION FENCE AROUND ANY TREE DESIGNATED TO BE PRESERVED. SAID FENCE SHALL BE PLACED IN A CIRCLE CENTERED AROUND THE TREE, THE DIAMETER OF WHICH SHALL BE SUCH THAT THE ENTIRE DRIP ZONE (EXTENT OF FURTHEST EXTENDING BRANCHES) SHALL BE WITHIN THE FENCE LIMITS. THE EXISTING GRADE WITHIN THE FENCED AREA SHALL NOT BE DISTURBED.                                                    |  |  |  |  |  |  |  |  |  |  |  |  |  |  |  |  |  |  |  |
| 7. ALL PROPOSED GRADES SHOWN ON PLANS ARE FINISHED SURFACE ELEVATIONS, UNLESS NOTED OTHERWISE.   |  |  |  |  |  |  |  |  |  | 3. CONCRETE WORK   |  |  |  |  |  |  |  |  |  | 2. TOPSOIL EXCAVATION INCLUDES:   |  |  |  |  |  |  |  |  |  |  |  |  |  |  |  |  |  |  |  |
| 8. THE CONTRACTOR SHALL PRESERVE ALL CONSTRUCTION STAKES UNTIL THEY ARE NO LONGER NEEDED, ANY STAKES DESTROYED OR DISTURBED BY THE CONTRACTOR PRIOR TO THEIR USE SHALL BE RESET BY THE SURVEYOR AT THE CONTRACTOR'S EXPENSE.   |  |  |  |  |  |  |  |  |  | 3.1. ALL EXTERIOR CONCRETE SHALL BE PORTLAND CEMENT CONCRETE CLASS S1 OR PV. CONCRETE SHALL BE A MINIMUM OF SIX (6) BAG MIX AND SHALL DEVELOP A MINIMUM OF 4,000 PSI COMPRESSIVE STRENGTH AT TWENTY-EIGHT (28) DAYS. ALL CONCRETE SHALL BE BROOM-FINISHED PERPENDICULAR TO THE DIRECTION OF TRAVEL.   |  |  |  |  |  |  |  |  |  | 2.1. EXCAVATION OF TOPSOIL AND OTHER STRUCTURALLY UNSUITABLE MATERIALS WITHIN THOSE AREAS THAT WILL REQUIRE EARTH EXCAVATION OR COMPACTED EARTH FILL MATERIAL. EXISTING VEGETATION SHALL BE REMOVED PRIOR TO STRIPPING TOPSOIL OR FILLING AREAS.   |  |  |  |  |  |  |  |  |  |  |  |  |  |  |  |  |  |  |  |
| 9. ALL FRAMES AND LIDS FOR STORM AND SANITARY SEWERS, VALVE VAULT COVERS, FIRE HYDRANTS, AND B-BOXES ARE TO BE ADJUSTED TO MEET FINISHED GRADE. THIS ADJUSTMENT IS TO BE MADE BY THE SEWER AND WATER CONTRACTOR, AND THE COST IS TO BE CONSIDERED INCIDENTAL. THESE ADJUSTMENTS TO FINISHED GRADE WILL NOT ALLEVIATE THE CONTRACTOR FROM ANY ADDITIONAL ADJUSTMENTS AS REQUIRED BY THE MUNICIPALITY UPON FINAL INSPECTION OF THE PROJECT. FINAL GRADES MAY BE DETERMINED BY THE MUNICIPALITY AND MAY VARY FROM PLAN GRADE.   |  |  |  |  |  |  |  |  |  | 3.2. CONCRETE CURB AND/OR COMBINATION CURB AND GUTTER SHALL BE OF THE TYPE SHOWN ON THE PLANS. THE CONTRACTOR IS CAUTIONED TO REFER TO THE CONSTRUCTION STANDARDS AND THE PAVEMENT CROSS SECTION TO DETERMINE THE GUTTER FLAG THICKNESS AND THE AGGREGATE BASE COURSE THICKNESS BENEATH THE CURB AND GUTTER. PRE-MOLDED FIBER EXPANSION JOINTS, WITH TWO 3/4-INCH BY 18-INCH EPOXY-COATED STEEL DOWEL BARS, SHALL BE GREASED AND FITTED WITH METAL EXPANSION TUBES, SAWED OR FORMED CONSTRUCTION JOINTS SHALL BE PROVIDED AT NO GREATER THAN TEN TO TWENTY-FIVE FOOT INTERVALS BETWEEN EXPANSION JOINTS. NO HONEY-COMBING OF THE CURB AND GUTTER WILL BE ACCEPTED. |  |  |  |  |  |  |  |  |  | 2.2. PLACEMENT OF EXCAVATED MATERIAL IN OWNER-DESIGNATED AREAS FOR FUTURE USE WITHIN AREAS TO BE LANDSCAPED AND THOSE AREAS NOT REQUIRING STRUCTURAL FILL MATERIAL. PROVIDE NECESSARY EROSION CONTROL MEASURES FOR STOCKPILE.   |  |  |  |  |  |  |  |  |  |  |  |  |  |  |  |  |  |  |  |
| 10. ANY EXISTING SIGNS, LIGHT STANDARDS, AND UTILITY POLES THAT INTERFERE WITH CONSTRUCTION OPERATIONS AND ARE NOT NOTED ON THE PLANS FOR DISPOSAL SHALL BE REMOVED AND RESET BY THE CONTRACTOR AT HIS/HER OWN EXPENSE, AS DIRECTED BY THE ENGINEER. ANY DAMAGE TO THESE ITEMS SHALL BE REPAIRED OR REPLACED BY THE CONTRACTOR AT HIS/HER OWN EXPENSE TO THE SATISFACTION OF THE OWNER. ANY SIGNS NOT REQUIRED TO BE RESET SHALL BE DELIVERED TO THE RESPECTIVE OWNERS.   |  |  |  |  |  |  |  |  |  | 3.3. CURBS SHALL BE DEPRESSED AT LOCATIONS WHERE PUBLIC WALKS INTERSECT CURB LINES AND OTHER LOCATIONS, AS DIRECTED, FOR THE PURPOSE OF PROVIDING ACCESSIBILITY.   |  |  |  |  |  |  |  |  |  | 2.3. TOPSOIL STOCKPILED FOR RESPREAD SHALL BE FREE OF CLAY AND SHALL NOT CONTAIN ANY OF THE TRANSITIONAL MATERIAL BETWEEN THE TOPSOIL AND CLAY. THE TRANSITIONAL MATERIAL SHALL BE USED IN NON-STRUCTURAL FILL AREAS OR DISPOSED OF OFF-SITE.   |  |  |  |  |  |  |  |  |  |  |  |  |  |  |  |  |  |  |  |
| 11. REMOVAL OF SPECIFIED ITEMS, INCLUDING BUT NOT LIMITED TO, PAVEMENT, SIDEWALK, CURB, CURB AND GUTTER, CULVERTS, ETC., SHALL BE DISPOSED OF OFF-SITE BY THE CONTRACTOR AT THE CONTRACTOR'S OWN EXPENSE. THE CONTRACTOR IS RESPONSIBLE FOR ANY PERMITS REQUIRED FOR SUCH DISPOSAL.   |  |  |  |  |  |  |  |  |  | 3.4. THE CURBS SHALL BE BACKFILLED AFTER THEIR CONSTRUCTION AND PRIOR TO THE PLACEMENT OF THE BASE COURSE.   |  |  |  |  |  |  |  |  |  | 2.4. TOPSOIL, RESPREAD SHALL INCLUDE HAULING AND SPREADING OF TOPSOIL DIRECTLY OVER AREAS TO BE LANDSCAPED WHERE SHOWN ON THE PLANS OR AS DIRECTED BY THE OWNER.   |  |  |  |  |  |  |  |  |  |  |  |  |  |  |  |  |  |  |  |
| 12. ANY FIELD TILES ENCOUNTERED SHALL BE INSPECTED BY THE MUNICIPALITY. THE DRAIN TILE SHALL BE CONNECTED TO THE STORM SEWER SYSTEM AND A RECORD KEPT BY THE CONTRACTOR OF THE LOCATIONS AND TURNED OVER TO THE MUNICIPALITY UPON COMPLETION OF THE PROJECT. THE COST OF THIS WORK SHALL BE CONSIDERED INCIDENTAL TO THE CONTRACT, AND NO ADDITIONAL COMPENSATION SHALL BE ALLOWED.   |  |  |  |  |  |  |  |  |  | 3.5. CONCRETE SIDEWALK SHALL BE IN ACCORDANCE WITH THE ABOVE AND THE PLANS. PROVIDE SCORED JOINTS AT MAXIMUM 6-FOOT INTERVALS AND 1/2-INCH PRE-MOLDED FIBER EXPANSION JOINTS AT 50-FOOT MAXIMUM INTERVALS AND ADJACENT TO CONCRETE CURBS, DRIVEWAYS, FOUNDATIONS, AND OTHER STRUCTURES.   |  |  |  |  |  |  |  |  |  | 3. EARTH EXCAVATION INCLUDES:   |  |  |  |  |  |  |  |  |  |  |  |  |  |  |  |  |  |  |  |
| 13. BEFORE ACCEPTANCE, ALL WORK SHALL BE INSPECTED BY THE MUNICIPALITY, AS NECESSARY.   |  |  |  |  |  |  |  |  |  | 3.6. CONCRETE DRIVEWAY APRONS SHALL BE IN ACCORDANCE WITH THE ABOVE AND THE PLANS. PROVIDE 6-INCH BY 6-INCH NO. 6 WELDED WIRE MESH IN ALL DRIVEWAYS. PROVIDE 1/2-INCH PRE-MOLDED FIBER EXPANSION JOINT ADJACENT TO CURBS AND CONCRETE SIDEWALKS. PROVIDE SAWED OR FORMED CONSTRUCTIONS JOINT AT MID-POINT AND 15-FOOT MAXIMUM.   |  |  |  |  |  |  |  |  |  | 3.1. EXCAVATION OF SUBSURFACE MATERIALS WHICH ARE SUITABLE FOR USE AS STRUCTURAL FILL. THE EXCAVATION SHALL BE TO WITHIN A TOLERANCE OF 0.1 FEET OF THE PLAN SUBGRADE ELEVATIONS WHILE MAINTAINING PROPER DRAINAGE. THE TOLERANCE WITHIN PAVED AREAS SHALL BE SUCH THAT THE EARTH MATERIALS SHALL "BALANCE" DURING THE FINE GRADING OPERATION.   |  |  |  |  |  |  |  |  |  |  |  |  |  |  |  |  |  |  |  |
| 14. EASEMENTS FOR THE EXISTING UTILITIES, BOTH PUBLIC AND PRIVATE, AND UTILITIES WITHIN PUBLIC RIGHT-OF-WAYS ARE SHOWN ON THE PLANS ACCORDING TO AVAILABLE RECORDS. THE CONTRACTOR SHALL BE RESPONSIBLE FOR DETERMINING THE EXACT LOCATION OF THESE UTILITY LINES AND THEIR PROTECTION FROM DAMAGE DUE TO CONSTRUCTION OPERATIONS. IF EXISTING UTILITY LINES OF ANY NATURE ARE ENCOUNTERED WHICH CONFLICT WITH LOCATIONS OF THE NEW CONSTRUCTION, THE CONTRACTOR SHALL NOTIFY THE ENGINEER SO THAT THE CONFLICT MAY BE RESOLVED.   |  |  |  |  |  |  |  |  |  | 3.7. STANDARD REINFORCED CONCRETE PAVEMENT SHALL BE IN ACCORDANCE WITH THE ABOVE AND THE PLANS. SAWED OR FORMED CONSTRUCTION EXPANSION JOINTS SHALL BE AS SHOWN ON THE PLANS.   |  |  |  |  |  |  |  |  |  | 3.2. PLACEMENT OF SUITABLE MATERIALS SHALL BE WITHIN THOSE AREAS REQUIRING STRUCTURAL FILL IN ORDER TO ACHIEVE THE PLAN SUBGRADE ELEVATIONS TO WITHIN A TOLERANCE OF 0.1 FEET. THE FILL MATERIAL SHALL BE PLACED IN LOOSE LIFTS THAT SHALL NOT EXCEED TWENTY (8) INCHES IN THICKNESS, AND THE WATER CONTENT SHALL BE ADJUSTED IN ORDER TO ACHIEVE REQUIRED COMPACTION.   |  |  |  |  |  |  |  |  |  |  |  |  |  |  |  |  |  |  |  |
| 15. OWNER SHALL OBTAIN EASEMENTS AND APPROVAL OF PERMITS NECESSARY TO FACILITATE CONSTRUCTION OF THE PROPOSED UTILITIES. THE CONTRACTOR, HOWEVER, SHALL FURNISH ALL REQUIRED BONDS AND EVIDENCE OF INSURANCE NECESSARY TO SECURE THESE PERMITS AND EASEMENTS.   |  |  |  |  |  |  |  |  |  | 3.8. CONCRETE CURING AND PROTECTION SHALL BE PER INDOT STANDARDS. TWO (2) COATS OF INDOT APPROVED CURING AGENT SHALL BE APPLIED TO ALL EXPOSED CONCRETE SURFACES.   |  |  |  |  |  |  |  |  |  | 3.3. STRUCTURAL FILL MATERIAL MAY BE PLACED WITHIN THOSE PORTIONS OF THE SITE NOT REQUIRING STRUCTURAL FILL, WITHIN SIX (6) INCHES OF THE PLAN FINISHED GRADE ELEVATION. IN AREAS REQUIRING STRUCTURAL FILL, HOWEVER, THIS MATERIAL SHALL NOT BE PLACED OVER TOPSOIL OR OTHER UNSUITABLE MATERIALS UNLESS SPECIFICALLY DIRECTED BY A SOILS ENGINEER WITH THE CONCURRENCE OF THE OWNER.                                                                                      |  |  |  |  |  |  |  |  |  |  |  |  |  |  |  |  |  |  |  |
| 16. THE CONTRACTORS SHALL PLAN THEIR WORK BASED ON THEIR OWN BORINGS, EXPLORATIONS, AND OBSERVATIONS TO DETERMINE SOIL CONDITIONS AT THE LOCATION OF THE PROPOSED WORK.   |  |  |  |  |  |  |  |  |  | 3.9. THE COST OF AGGREGATE BASE OR SUBBASE UNDER CONCRETE WORK SHALL BE INCLUDED IN THE COST OF THE RESPECTIVE CONCRETE ITEM.   |  |  |  |  |  |  |  |  |  | 4. UNSUITABLE MATERIAL: UNSUITABLE MATERIALS SHALL BE CONSIDERED MATERIAL THAT IS NOT SUITABLE FOR THE SUPPORT OF PAVEMENT AND BUILDING CONSTRUCTION, AND IS ENCOUNTERED BELOW NORMAL TOPSOIL DEPTHS AND THE PROPOSED SUBGRADE ELEVATION. THE DECISION TO REMOVE SAID MATERIAL AND TO WHAT EXTENT SHALL BE MADE BY THE GEOTECHNICAL ENGINEER OR SOILS TESTING AGENCY WITH THE CONCURRENCE OF THE OWNER.                                                                     |  |  |  |  |  |  |  |  |  |  |  |  |  |  |  |  |  |  |  |
| 17. THE CONTRACTOR IS SOLELY RESPONSIBLE FOR SAFETY ON THE JOB PER OSHA REGULATIONS.   |  |  |  |  |  |  |  |  |  | 4. FLEXIBLE PAVEMENT   |  |  |  |  |  |  |  |  |  | 5. MISCELLANEOUS. THE CONTRACTOR SHALL:   |  |  |  |  |  |  |  |  |  |  |  |  |  |  |  |  |  |  |  |
| 18. IT SHALL BE THE CONTRACTOR'S SOLE RESPONSIBILITY TO PROVIDE PROPER BARRICADING, WARNING DEVICES, AND THE SAFE MANAGEMENT OF TRAFFIC WITHIN THE AREA OF CONSTRUCTION. ALL SUCH DEVICES AND THEIR INSTALLATION SHALL CONFORM TO THE MANUAL OF UNIFORM TRAFFIC CONTROL DEVICES FOR STREET AND HIGHWAYS, LATEST EDITION, AND IN ACCORDANCE WITH THE MUNICIPAL ORDINANCES.   |  |  |  |  |  |  |  |  |  | 4.1. THE PAVEMENT MATERIALS FOR BITUMINOUS STREETS, PARKING LOTS, AND DRIVE AISLES SHALL BE AS DETAILED ON THE PLANS, UNLESS OTHERWISE SHOWN ON THE PLANS. THE FLEXIBLE PAVEMENTS SHALL CONSIST OF AGGREGATE BASE, ASPHALT INTERMEDIATE COURSE TYPE 2, AND ASPHALT SURFACE COURSE TYPE 1, OF THE THICKNESS AND MATERIALS SPECIFIED ON THE PLANS. THICKNESSES SPECIFIED SHALL BE CONSIDERED TO BE THE MINIMUM COMPACTED THICKNESS.   |  |  |  |  |  |  |  |  |  | 5.1. SPREAD AND COMPACT UNIFORMLY TO THE DEGREE SPECIFIED ALL EXCESS TRENCH SPOIL AFTER COMPLETION OF THE UNDERGROUND IMPROVEMENTS.   |  |  |  |  |  |  |  |  |  |  |  |  |  |  |  |  |  |  |  |
| 19. THE CONTRACTOR SHALL COLLECT AND REMOVE ALL CONSTRUCTION DEBRIS, EXCESS MATERIALS, TRASH, OIL AND GREASE RESIDUE, MACHINERY, TOOLS, AND OTHER MISCELLANEOUS ITEMS WHICH WERE NOT PRESENT PRIOR TO PROJECT COMMENCEMENT AT NO ADDITIONAL EXPENSE TO THE OWNER. THE CONTRACTOR SHALL BE RESPONSIBLE FOR ACQUIRING ANY AND ALL PERMITS NECESSARY FOR THE HAULING AND DISPOSAL REQUIRED FOR CLEANUP, AS DIRECTED BY THE ENGINEER OR OWNER. BURNING ON THE SITE IS NOT PERMITTED.   |  |  |  |  |  |  |  |  |  | 4.2. ALL TRAFFIC SHALL BE KEPT OFF THE COMPLETED AGGREGATE BASE UNTIL THE INTERMEDIATE COURSE IS LAID. THE AGGREGATE BASE SHALL BE UNIFORMLY PRIME COATED AT A RATE OF 0.4 TO 0.5 GALLONS PER SQUARE YARD PRIOR TO PLACING THE INTERMEDIATE COURSE. PRIME COAT MATERIALS SHALL BE INDOT APPROVED.   |  |  |  |  |  |  |  |  |  | 5.2. SCARIFY, DISC, AERATE, AND COMPACT, TO THE DEGREE SPECIFIED, THE UPPER TWELVE (12) INCHES OF THE SUITABLE SUBGRADE MATERIAL IN ALL AREAS THAT MAY BE SOFT DUE TO EXCESS MOISTURE CONTENT. THIS APPLIES TO CUT AREAS AS WELL AS FILL AREAS.   |  |  |  |  |  |  |  |  |  |  |  |  |  |  |  |  |  |  |  |
| 20. NO UNDERGROUND WORK SHALL BE COVERED UNTIL IT HAS BEEN APPROVED BY THE MUNICIPALITY. APPROVAL TO PROCEED MUST BE OBTAINED FROM THE MUNICIPALITY PRIOR TO INSTALLING PAVEMENT BASE, BINDER, AND SURFACE, AND PRIOR TO POURING ANY CONCRETE AFTER FORMS HAVE BEEN SET, AS NECESSARY.   |  |  |  |  |  |  |  |  |  | 4.3. PRIOR TO PLACEMENT OF THE SURFACE COURSE, THE INTERMEDIATE COURSE SHALL BE CLEANED AND TACK-COATED IF DUSTY OR DIRTY. ALL DAMAGED AREAS IN THE INTERMEDIATE COURSE, BASE, OR CURB SHALL BE REPAIRED TO THE SATISFACTION OF THE OWNER PRIOR TO LAYING THE SURFACE COURSE. THE CONTRACTOR SHALL PROVIDE WHATEVER EQUIPMENT AND STAFF NECESSARY, INCLUDING THE USE OF POWER BROOMS IF REQUIRED BY THE OWNER, TO PREPARE THE PAVEMENT FOR APPLICATION OF THE SURFACE COURSE. THE TACK COAT SHALL BE UNIFORMLY APPLIED TO THE BINDER COURSE AT A RATE OF 0.05 TO 0.10 GALLONS PER SQUARE YARD. TACK COAT SHALL BE AS PER INDOT STANDARDS.                          |  |  |  |  |  |  |  |  |  | 5.3. PROVIDE WATER TO ADD TO DRY MATERIAL IN ORDER TO ADJUST THE MOISTURE CONTENT FOR THE PURPOSE OF ACHIEVING THE SPECIFIED COMPACTION.   |  |  |  |  |  |  |  |  |  |  |  |  |  |  |  |  |  |  |  |
| 21. ALL EXISTING UTILITIES OR IMPROVEMENTS, INCLUDING WALKS, CURBS, PAVEMENT, AND PARKWAYS DAMAGED OR REMOVED DURING CONSTRUCTION SHALL BE PROMPTLY RESTORED TO THEIR RESPECTIVE ORIGINAL CONDITION. THIS WORK SHALL BE CONSIDERED INCIDENTAL TO THE CONTRACT UNLESS A PAY ITEM IS LISTED ON THE BID LIST.   |  |  |  |  |  |  |  |  |  | 4.4. SEAMS IN SURFACE AND BASE COURSES SHALL BE STAGGERED A MINIMUM OF 6 INCHES.   |  |  |  |  |  |  |  |  |  | 5.4. BACKFILL THE CURB AND GUTTER AFTER ITS CONSTRUCTION AND PRIOR TO THE PLACEMENT OF THE BASE COURSE MATERIAL.   |  |  |  |  |  |  |  |  |  |  |  |  |  |  |  |  |  |  |  |
| 22. AT THE CLOSE OF EACH WORKING DAY AND AT THE CONCLUSION OF CONSTRUCTION OPERATIONS, ALL DRAINAGE STRUCTURES AND FLOW LINES SHALL BE FREE FROM DIRT AND DEBRIS.   |  |  |  |  |  |  |  |  |  | 5. TESTING AND FINAL ACCEPTANCE.   |  |  |  |  |  |  |  |  |  | 6. TESTING AND FINAL ACCEPTANCE   |  |  |  |  |  |  |  |  |  |  |  |  |  |  |  |  |  |  |  |
| 23. TREES NOT MARKED FOR REMOVAL SHALL BE CONSIDERED AS DESIGNATED TO BE SAVED AND SHALL BE PROTECTED, AS PER MUNICIPAL STANDARDS.   |  |  |  |  |  |  |  |  |  | 5.1. THE CONTRACTOR SHALL FOLLOW THE QUALITY CONTROL TESTING PROGRAM FOR CONCRETE AND PAVEMENT MATERIALS ESTABLISHED BY THE ENGINEER.   |  |  |  |  |  |  |  |  |  | 6.1. THE CONTRACTOR SHALL PROVIDE AS A MINIMUM A FULLY LOADED SIX-WHEEL TANDEM AXLE TRUCK FOR PROOF ROLLING THE PAVEMENT SUBGRADE PRIOR TO THE PLACEMENT OF THE CURB AND GUTTER AND THE BASE MATERIAL. THIS SHALL BE WITNESSED BY THE ENGINEER OR SOILS TESTING AGENCY AND THE OWNER. (SEE PAVING SPECIFICATION.)   |  |  |  |  |  |  |  |  |  |  |  |  |  |  |  |  |  |  |  |
| 24. LIMB PRUNING SHALL BE PERFORMED UNDER THE SUPERVISION OF AN APPROVED LANDSCAPE ARCHITECT, FORESTER, OR ARBORIST AND SHALL BE UNDERTAKEN IN A TIMELY FASHION SO AS NOT TO INTERFERE WITH CONSTRUCTION. ALL LIMBS, BRANCHES, AND OTHER DEBRIS RESULTING FROM THIS WORK SHALL BE DISPOSED OF OFF-SITE BY THE CONTRACTOR AT HIS/HER OWN EXPENSE. ALL CUTS OVER ONE (1) INCH IN DIAMETER SHALL BE PAINTED WITH AN APPROVED TREE PAINT.   |  |  |  |  |  |  |  |  |  | 5.2. PRIOR TO PLACEMENT OF THE BITUMINOUS CONCRETE SURFACE COURSE, THE CONTRACTOR, WHEN REQUIRED BY THE TOWN OF MUNSTER, SHALL OBTAIN SPECIMENS OF THE INTERMEDIATE COURSE WITH A CORE DRILL WHERE DIRECTED, FOR THE PURPOSE OF THICKNESS VERIFICATION.   |  |  |  |  |  |  |  |  |  | 6.2. ANY UNSUITABLE AREA ENCOUNTERED AS A RESULT OF PROOF ROLLING SHALL BE REMOVED AND REPLACED WITH SUITABLE MATERIAL OR OTHERWISE CORRECTED AND APPROVED BY THE ENGINEER OR SOILS TESTING AGENCY.   |  |  |  |  |  |  |  |  |  |  |  |  |  |  |  |  |  |  |  |
| 25. WHERE SHOWN ON THE PLANS OR DIRECTED BY THE ENGINEER, EXISTING DRAINAGE STRUCTURES AND PIPE SHALL BE CLEANED OF DEBRIS AND PATCHED AS NECESSARY TO ASSURE INTEGRITY OF THE STRUCTURE. THIS WORK SHALL NOT BE PAID FOR SEPARATELY, BUT SHALL BE MERGED INTO THE CONTRACT UNIT PRICE EACH FOR STRUCTURES AND CONTRACT UNIT PRICE PER LINEAL FOOT FOR STORM SEWERS, WHICH SHALL BE PAYMENT IN FULL FOR CLEANING, PATCHING, REMOVAL, AND DISPOSAL OF DEBRIS AND DIRT, DRAINAGE STRUCTURES AND STORM SEWERS CONSTRUCTED AS PART OF THIS PROJECT SHALL BE MAINTAINED BY THE CONTRACTOR AT HIS EXPENSE. NO EXTRA PAYMENT WILL BE MADE FOR CLEANING STRUCTURES OR STORM SEWERS CONSTRUCTED AS PART OF THIS PROJECT.   |  |  |  |  |  |  |  |  |  | 5.3. WHEN REQUIRED BY THE TOWN OF MUNSTER, THE CONTRACTOR SHALL OBTAIN SPECIMENS OF THE FULL DEPTH BITUMINOUS CONCRETE PAVEMENT STRUCTURE WITH A CORE DRILL WHERE DIRECTED IN ORDER TO CONFIRM THE PLAN THICKNESS. DEFICIENCIES IN THICKNESS SHALL BE ADJUSTED FOR BY THE METHOD REQUIRED BY INDOT STANDARDS.   |  |  |  |  |  |  |  |  |  | DEMOLITION NOTES   |  |  |  |  |  |  |  |  |  |  |  |  |  |  |  |  |  |  |  |
| 26. HYDRANTS SHALL NOT BE FLUSHED DIRECTLY ONTO THE ROAD SUBGRADES. WHENEVER POSSIBLE, HOSES SHALL BE USED TO DIRECT THE WATER INTO LOT AREAS OR THE STORM SEWER SYSTEM, IF AVAILABLE. DAMAGE TO THE ROAD SUBGRADE OR LOT GRADING DUE TO EXCESSIVE WATER SATURATION AND/OR EROSION FROM HYDRANT FLUSHING, OR FROM LEAKS IN THE WATER DISTRIBUTION SYSTEM, WILL BE REPAIRED BY THE CONTRACTOR FLUSHING OR USING THE HYDRANT AT THE CONTRACTOR'S OWN EXPENSE. LEAKS IN THE WATER DISTRIBUTION SYSTEM SHALL BE THE RESPONSIBILITY OF THE WATER MAIN CONTRACTOR AND SHALL BE REPAIRED AT HIS EXPENSE.   |  |  |  |  |  |  |  |  |  | 5.4. FINAL ACCEPTANCE OF THE TOTAL PAVEMENT INSTALLATION SHALL BE SUBJECT TO THE TESTING AND CHECKING REQUIREMENTS CITED ABOVE.   |  |  |  |  |  |  |  |  |  | 1. THE INTENT OF THE DEMOLITION PLAN IS TO DEPICT EXISTING FEATURES THAT ENCUMBER THE PROPOSED CONSTRUCTION AREA AND ARE SCHEDULED FOR REMOVAL. SOME INCIDENTAL ITEMS MAY HAVE BEEN INADVERTENTLY OMITTED FROM THE PLAN. THE CONTRACTOR IS ENCOURAGED TO THOROUGHLY INSPECT THE SITE AS WELL AS REVIEW THE PLANS AND SPECIFICATIONS PRIOR TO SUBMITTING PRICING. CONTRACTOR WILL NOT RECEIVE ADDITIONAL COMPENSATION FOR INCIDENTAL ITEMS NOT SHOWN ON THE DEMOLITION PLAN. |  |  |  |  |  |  |  |  |  |  |  |  |  |  |  |  |  |  |  |
| 27. AFTER THE STORM SEWER SYSTEM HAS BEEN CONSTRUCTED, THE CONTRACTOR SHALL PLACE EROSION CONTROL AT LOCATIONS INDICATED BY THE ENGINEER. THE PURPOSE OF THE EROSION CONTROL WILL BE TO MINIMIZE THE AMOUNT OF SILTATION THAT NORMALLY WOULD ENTER THE STORM SEWER SYSTEM FROM ADJACENT AND/OR UPSTREAM DRAINAGE AREAS.   |  |  |  |  |  |  |  |  |  | 5.5. ALL MATERIAL AND CONSTRUCTION SHALL CONFORM TO THE TOWN OF MUNSTER CITY CODE, WHEN CONFLICTS ARISE BETWEEN TOWN OF MUNSTER CODE, AND GENERAL NOTES, THE MORE STRINGENT SHALL TAKE PRECEDENCE.   |  |  |  |  |  |  |  |  |  | 2. THE LOCATIONS OF EXISTING UTILITIES SHOWN ON THIS PLAN HAVE BEEN DETERMINED FROM THE BEST INFORMATION AVAILABLE AND ARE GIVEN FOR THE CONVENIENCE OF THE CONTRACTOR. THE ENGINEER ASSUMES NO RESPONSIBILITY FOR THEIR ACCURACY. PRIOR TO COMMENCING ANY DEMOLITION ACTIVITY, THE CONTRACTOR SHALL NOTIFY THE UTILITY COMPANIES FOR ONSITE LOCATIONS OF EXISTING UTILITIES AND FIELD VERIFY ALL UNDERGROUND UTILITIES.                                                    |  |  |  |  |  |  |  |  |  |  |  |  |  |  |  |  |  |  |  |
| 28. THE TRENCHES FOR PIPE INSTALLATION SHALL BE KEPT DRY AT ALL TIMES DURING PIPE PLACEMENT. APPROPRIATE FACILITIES TO MAINTAIN THE DRY TRENCH SHALL BE PROVIDED BY THE CONTRACTOR, AND THE COST OF SUCH SHALL BE INCIDENTAL TO THE UNIT PRICE BID FOR THE ITEM. PLANS FOR THE SITE DEWATERING, IF EMPLOYED, SHALL BE SUBMITTED TO AND APPROVED BY THE ENGINEER PRIOR TO IMPLEMENTATION. NO ADDITIONAL COMPENSATION SHALL BE MADE FOR DEWATERING DURING CONSTRUCTION UNLESS APPROVED IN WRITING BY THE OWNER.   |  |  |  |  |  |  |  |  |  | SIGNING AND PAVEMENT MARKING NOTES   |  |  |  |  |  |  |  |  |  | 3. THE CONTRACTOR SHALL MAINTAIN ALL UTILITY SERVICES TO THE EXISTING BUILDING AT ALL TIMES. UTILITY SERVICES SHALL NOT BE INTERRUPTED WITHOUT APPROVAL FROM THE CONSTRUCTION MANAGER.   |  |  |  |  |  |  |  |  |  |  |  |  |  |  |  |  |  |  |  |
| 29. EROSION CONTROL MEASURES SHALL BE INSTALLED IN ACCORDANCE WITH OEPA REGULATIONS AND STANDARDS FOR SOIL EROSION AND SEDIMENTATION CONTROL, AND SHALL BE MAINTAINED BY THE CONTRACTOR AND REMAIN IN PLACE UNTIL A SUITABLE GROWTH OF GRASS, ACCEPTABLE TO THE ENGINEER, HAS DEVELOPED.   |  |  |  |  |  |  |  |  |  | 1. ALL SIGNING AND PAVEMENT MARKING SHALL BE IN ACCORDANCE WITH THE MANUAL ON UNIFORM TRAFFIC CONTROL DEVICES (MUTCD) AND THE INDIANA DEPARTMENT OF TRANSPORTATION (INDOT) STANDARDS.   |  |  |  |  |  |  |  |  |  | 4. CONTRACTOR IS REQUIRED TO OBTAIN ALL NECESSARY DEMOLITION PERMITS.   |  |  |  |  |  |  |  |  |  |  |  |  |  |  |  |  |  |  |  |
|   |  |  |  |  |  |  |  |  |  | 2. SIGNS: SIGNS SHALL BE CONSTRUCTED OF 0.080-INCH THICK FLAT ALUMINUM PANELS WITH REFLECTORIZED LEGEND ON THE FACE. LEGEND SHALL BE IN ACCORDANCE WITH THE MUTCD.   |  |  |  |  |  |  |  |  |  | 5. THE CONTINUOUS ACCESS SHALL BE MAINTAINED FOR THE TRUCKS AT ALL TIMES DURING DEMOLITION OF THE EXISTING FACILITIES.   |  |  |  |  |  |  |  |  |  |  |  |  |  |  |  |  |  |  |  |
|   |  |  |  |  |  |  |  |  |  | 3. POSTS: SIGN POSTS SHALL BE NEW GALVANIZED STEEL PIPE IN ACCORDANCE WITH ASTM A 53 OR ASTM F 1063. USE STANDARD WEIGHT, SCHEDULE 40 PIPE PER THE INDOT STANDARDS.   |  |  |  |  |  |  |  |  |  | 6. CONTRACTOR MAY LIMIT SAW-CUT AND PAVEMENT REMOVAL TO ONLY THOSE AREAS WHERE IS REQUIRED AS SHOWN ON THESE CONSTRUCTION PLANS BUT IF ANY DAMAGE IS INCURRED ON ANY OF THE SURROUNDING PAVEMENT, ETC., THE CONTRACTOR SHALL BE RESPONSIBLE FOR ITS REMOVAL AND REPAIR.   |  |  |  |  |  |  |  |  |  |  |  |  |  |  |  |  |  |  |  |
|   |  |  |  |  |  |  |  |  |  | 4. SIGNS AND POSTS SHALL BE INSTALLED IN ACCORDANCE WITH INDOT STANDARDS.   |  |  |  |  |  |  |  |  |  | 7. THE CONTRACTOR SHALL COORDINATE WITH RESPECTIVE UTILITY COMPANIES PRIOR TO THE REMOVAL AND/OR RELOCATION OF UTILITIES OR PRIOR TO ANY FURTHER DEMOLITION. THE CONTRACTOR SHALL COORDINATE WITH THE UTILITY COMPANY CONCERNING PORTIONS OF WORK WHICH MAY BE PERFORMED BY THE UTILITY COMPANY'S FORCES AND ANY FEES WHICH ARE TO BE PAID TO THE UTILITY COMPANY FOR THEIR SERVICES. THE CONTRACTOR IS RESPONSIBLE FOR PAYING ALL FEES AND CHARGES.                        |  |  |  |  |  |  |  |  |  |  |  |  |  |  |  |  |  |  |  |
|   |  |  |  |  |  |  |  |  |  | 5. PAVEMENT MARKINGS: ALL PAVEMENT MARKINGS IN THE ROADWAY LIMITS, SUCH AS STOP LINES, CENTERLINED CROSSWALKS, AND DIRECTIONAL ARROWS, SHALL BE PAINTED WITH THERMOPLASTIC HOT ROLLED INTO PAVEMENT OR PAINT PER INDOT STANDARDS.   |  |  |  |  |  |  |  |  |  | 8. THE CONTRACTOR SHALL USE DUE CARE IN HAULING DEBRIS FROM SITE TO ENSURE THE SAFETY OF THE PUBLIC.   |  |  |  |  |  |  |  |  |  |  |  |  |  |  |  |  |  |  |  |
|   |  |  |  |  |  |  |  |  |  | 6. PAVEMENT MARKINGS ON BIKE PATHS, PARKING LOT STALLS, AND SIMILAR "LOW-WEAR" APPLICATIONS, SHALL BE PAINT IN ACCORDANCE WITH INDOT STANDARDS.   |  |  |  |  |  |  |  |  |  | 9. DAMAGE TO ALL EXISTING CONDITIONS TO REMAIN WILL BE REPLACED AT CONTRACTOR'S EXPENSE.   |  |  |  |  |  |  |  |  |  |  |  |  |  |  |  |  |  |  |  |
|   |  |  |  |  |  |  |  |  |  | 7. COLOR, WIDTH, STYLE, AND SIZE OF ALL MARKINGS SHALL BE IN ACCORDANCE WITH THE MUTCD AND TOWN OF MUNSTER CODE.   |  |  |  |  |  |  |  |  |  | 10. CONTRACTOR SHALL LIMIT ALL DEMOLITION ACTIVITIES TO THOSE AREAS DELINEATED ON THE CONSTRUCTION DRAWINGS UNLESS OTHERWISE DIRECTED BY THE CONSTRUCTION MANAGER.   |  |  |  |  |  |  |  |  |  |  |  |  |  |  |  |  |  |  |  |
|   |  |  |  |  |  |  |  |  |  | 8. THERMOPLASTIC MARKINGS SHALL BE INSTALLED WHEN THE PAVEMENT TEMPERATURE IS 55 DEGREES FAHRENHEIT AND RISING. PAINT MARKINGS MAY BE INSTALLED WHEN THE AIR TEMPERATURE IS 50 DEGREES FAHRENHEIT AND RISING.   |  |  |  |  |  |  |  |  |  | 11. CONTRACTOR IS RESPONSIBLE FOR CONTROLLING AIRBORNE DUST AND POLLUTANTS BY USING WATER SPRINKLING OR OTHER SUITABLE MEANS OF CONTROL.   |  |  |  |  |  |  |  |  |  |  |  |  |  |  |  |  |  |  |  |
|   |  |  |  |  |  |  |  |  |  |   |  |  |  |  |  |  |  |  |  | 12. CONTRACTOR TO USE CARE IN HANDLING DEBRIS FROM SITE TO ENSURE THE SAFETY OF THE PUBLIC. HAUL ROUTE TO BE CLOSELY MONITORED FOR DEBRIS OR MATERIALS TRACKED ONTO ADJOINING ROADWAYS, ETC. ROADWAYS AND WALKWAYS TO BE CLEARED DAILY OR AS NECESSARY TO MAINTAIN PUBLIC SAFETY.   |  |  |  |  |  |  |  |  |  |  |  |  |  |  |  |  |  |  |  |
|   |  |  |  |  |  |  |  |  |  |   |  |  |  |  |  |  |  |  |  | 13. DEWATERING SHOULD BE ANTICIPATED AND INCLUDED. DEWATERING SHALL BE DONE IN ACCORDANCE WITH LOCAL AND REGIONAL REQUIREMENTS.   |  |  |  |  |  |  |  |  |  |  |  |  |  |  |  |  |  |  |  |
| |
| |
| </   | |

Drawing name: K:\GIS\_LDE\168919000\_GE\_Munster\_IN\2 Design\CAD\PlanSheets\2.0 EXISTING CONDITIONS AND DEMOLITION PLAN.dwg    User: k1    Oct 07, 2020, 4:01pm    by: ChristinaMorelli  
This document, together with the concepts and designs presented herein, is intended only for the specific purpose and client for which it was prepared. Reuse of and improper reliance on this document without written authorization and adaptation by Kimley-Horn and Associates, Inc. shall be without liability to Kimley-Horn and Associates, Inc.

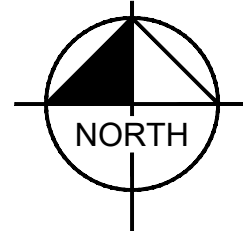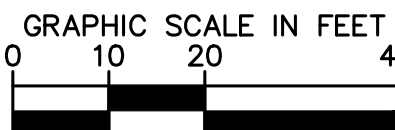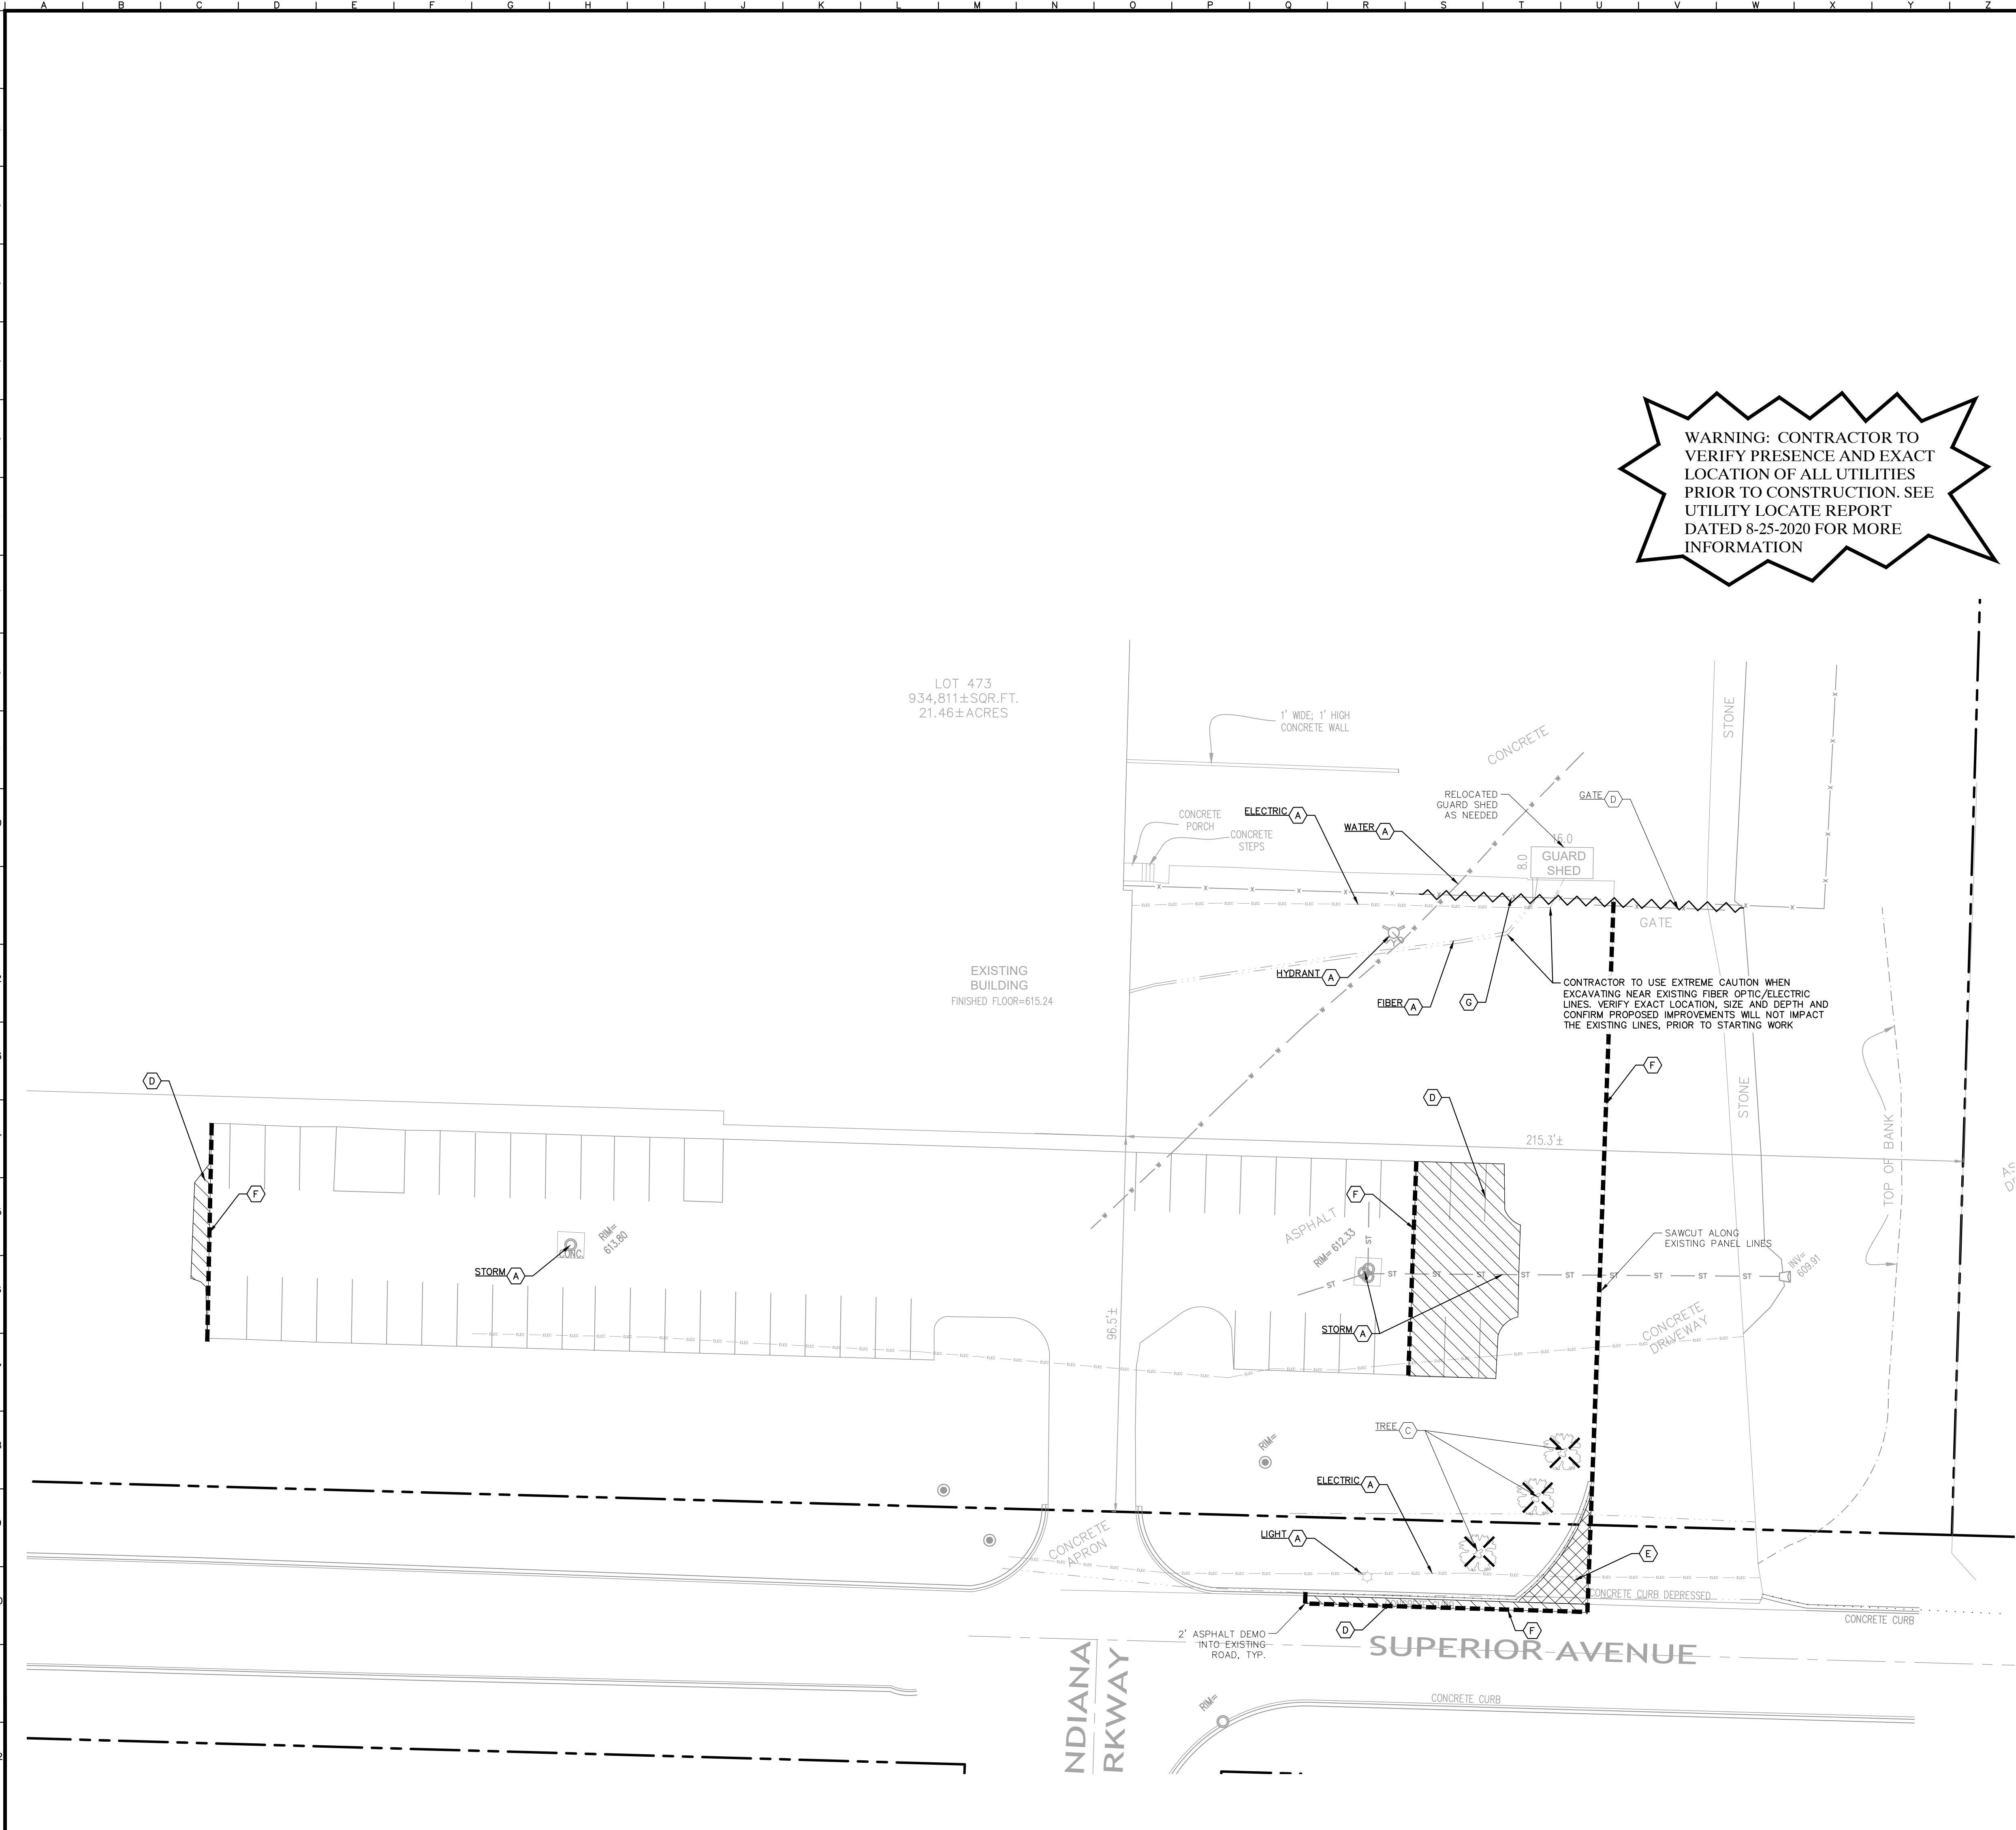

### DEMOLITION NOTES



1. CONTRACTOR SHALL BE RESPONSIBLE FOR REMOVAL OF THE EXISTING STRUCTURES, RELATED UTILITIES, PAVING, AND ANY OTHER EXISTING IMPROVEMENTS AS NOTED.
2. CONTRACTOR IS TO REMOVE AND DISPOSE OF ALL DEBRIS, RUBBISH AND OTHER MATERIALS RESULTING FROM PREVIOUS AND CURRENT DEMOLITION OPERATIONS. DISPOSAL WILL BE IN ACCORDANCE WITH ALL LOCAL, STATE AND/OR FEDERAL REGULATIONS GOVERNING SUCH OPERATIONS.
3. THE GENERAL CONTRACTOR SHALL TAKE ALL PRECAUTIONS NECESSARY TO AVOID PROPERTY DAMAGE TO ADJACENT PROPERTIES DURING THE CONSTRUCTION PHASES OF THIS PROJECT. THE CONTRACTOR WILL BE HELD SOLELY RESPONSIBLE FOR ANY DAMAGES TO THE ADJACENT PROPERTIES OCCURRING DURING THE CONSTRUCTION PHASES OF THIS PROJECT. CONTRACTOR SHALL NOT DEMOLISH ANYTHING OUTSIDE THE OWNERS LEASE/PROPERTY LINE UNLESS SPECIFICALLY MENTIONED ON THIS SHEET.
4. THE CONTRACTOR IS SPECIFICALLY CAUTIONED THAT THE LOCATION AND/OR ELEVATION OF EXISTING UTILITIES AS SHOWN ON THESE PLANS IS BASED ON RECORDS OF THE VARIOUS UTILITY COMPANIES, AND WHERE POSSIBLE, MEASUREMENTS TAKEN IN THE FIELD. THE INFORMATION IS NOT TO BE RELIED UPON AS BEING EXACT OR COMPLETE. THE CONTRACTOR MUST CALL THE APPROPRIATE UTILITY COMPANY AT LEAST 72 HOURS BEFORE ANY EXCAVATION TO REQUEST EXACT FIELD LOCATION OF UTILITIES.
5. IF DEMOLITION OR CONSTRUCTION ON SITE WILL INTERFERE WITH THE ADJACENT PROPERTY OWNER'S TRAFFIC FLOW, THE CONTRACTOR SHALL COORDINATE WITH ADJACENT PROPERTY OWNER, TO MINIMIZE THE IMPACT ON TRAFFIC FLOW. TEMPORARY RE-ROUTING OF TRAFFIC IS TO BE ACCOMPLISHED BY USING INDOT APPROVED TRAFFIC BARRICADES, BARRELS, AND/OR CONES. TEMPORARY SIGNAGE AND FLAGMEN MAY BE ALSO NECESSARY.
6. QUANTITIES DEPICTED ON THIS SHEET SHALL SERVE AS A GUIDE ONLY. CONTRACTOR TO VERIFY ALL DEMOLITION QUANTITIES.
7. REFER TO GEOTECHNICAL REPORT PROVIDED BY OTHERS FOR ALL SUBSURFACE INFORMATION.
8. CONTRACTOR SHALL BEGIN CONSTRUCTION OF ANY LIGHT POLE BASES FOR RELOCATED LIGHT FIXTURES AND RELOCATION OF ELECTRICAL SYSTEM AS SOON AS DEMOLITION BEGINS. CONTRACTOR SHALL BE AWARE THAT INTERRUPTION OF POWER TO ANY LIGHT POLES OR SIGNS SHALL NOT EXCEED 24 HOURS.
9. EROSION CONTROL MUST BE ESTABLISHED PRIOR TO ANY WORK ON SITE INCLUDING DEMOLITION.
10. THE EXTENT OF SITE DEMOLITION WORK IS AS SHOWN ON THE CONTRACT DOCUMENTS AND AS SPECIFIED HEREIN.
11. CONTRACTOR MUST RECEIVE APPROVAL FROM CIVIL ENGINEER AND GEOTECHNICAL ENGINEER FOR THE MATERIAL TYPE AND USE IF CONTRACTOR DESIRES TO REUSE DEMOLISHED SITE PAVEMENT AS STRUCTURAL FILL.
12. EXISTING UTILITIES, WHICH DO NOT SERVICE STRUCTURES BEING DEMOLISHED, ARE TO BE KEPT IN SERVICE AND PROTECTED AGAINST DAMAGE DURING DEMOLITION OPERATIONS. CONTRACTOR SHALL ARRANGE FOR SHUT-OFF OF UTILITIES SERVING STRUCTURES TO BE DEMOLISHED. CONTRACTOR IS RESPONSIBLE FOR DISCONNECTING, SEALING INDICATED UTILITIES BEFORE STARTING DEMOLITION OPERATIONS. EXISTING UTILITIES TO BE ABANDONED ARE TO BE CAPPED AT BOTH ENDS AND FILLED WITH FA-1 OR APPROVED EQUAL. ALL UNDERGROUND UTILITIES TO BE REMOVED ARE TO BE BACKFILLED WITH ENGINEERED FILL OR SELECT EXCAVATED MATERIAL, AS APPROVED BY THE GEOTECHNICAL ENGINEER, TO 95% OF MODIFIED PROCTOR DENSITY WITHIN PAVED AREAS AND TO 90% OF MODIFIED PROCTOR DENSITY FOR GREEN SPACE AREAS, IN ACCORDANCE WITH THE EARTHWORK SPECIFICATIONS. ALL PRIVATE UTILITIES (ELECTRIC, CABLE, TELEPHONE, FIBER OPTIC, GAS) SHALL BE REMOVED AND RELOCATED PER THE UTILITY OWNER AND THE LOCAL MUNICIPALITY'S REQUIREMENTS.
13. UNDERGROUND UTILITIES SHOWN ARE BASED ON ATLASES AND AVAILABLE INFORMATION PRESENTED AT THE TIME OF SURVEY. CONTRACTOR SHOULD CALL INDIANA 811 TO COORDINATE FIELD LOCATIONS OF EXISTING UNDERGROUND UTILITIES BEFORE ORDERING MATERIALS OR COMMENCING CONSTRUCTION. NOTIFY ENGINEER OF ANY DISCREPANCIES IMMEDIATELY. CONTRACTOR SHALL LOCATE AND PROTECT EXISTING UNDERGROUND AND OVERHEAD UTILITIES DURING CONSTRUCTION. UTILITY PROTECTION SHALL BE COORDINATED WITH THE RESPECTIVE UTILITY OWNER AND AS DIRECTED BY THE GOVERNING MUNICIPALITY. DAMAGED CABLES/CONDUITS SHALL BE REPLACED IMMEDIATELY. ALL EXISTING STRUCTURES TO REMAIN SHALL BE PROTECTED THROUGHOUT THE CONSTRUCTION PROCESS. ALL DAMAGED STRUCTURES SHALL BE REPLACED IN-KIND AND THEIR REPLACEMENT COST SHALL BE CONSIDERED INCIDENTAL TO THE CONTRACT. PROPER NOTIFICATION TO THE OWNERS OF THE EXISTING UTILITIES SHALL BE MADE AT LEAST 48 HOURS BEFORE CONSTRUCTION COMMENCES.
14. USE WATER SPRINKLING, TEMPORARY ENCLOSURES, AND OTHER SUITABLE METHODS TO LIMIT DUST AND DIRT RISING AND SCATTERING IN THE AIR TO THE LOWEST LEVEL, COMPLY WITH ALL GOVERNING REGULATIONS PERTAINING TO ENVIRONMENTAL PROTECTION. SEE EROSION CONTROL SHEETS FOR FURTHER EROSION CONTROL REQUIREMENTS.
15. COMPLETELY FILL BELOW-GRADE AREAS AND VOIDS RESULTING FROM DEMOLITION OF STRUCTURES TO THE FINAL LINES AND GRADES SHOWN ON THE CONTRACT DOCUMENTS. BACKFILL MATERIAL SHALL BE INDOT APPROVED CRUSHED LIMESTONE (CA-6) OR APPROVED EQUAL. USE SATISFACTORY SOIL MATERIALS CONSISTING OF STONE, GRAVEL AND SAND, FREE FROM DEBRIS, TRASH, FROZEN MATERIALS, ROOTS AND OTHER ORGANIC MATTER. PRIOR TO PLACEMENT OF FILL MATERIALS, ENSURE THAT AREAS TO BE FILLED ARE FREE OF STANDING WATER, FROST, FROZEN MATERIAL, TRASH AND DEBRIS. PLACE FILL MATERIALS IN HORIZONTAL LAYERS NOT EXCEEDING 9" IN LOOSE DEPTH. COMPACT EACH LAYER AT OPTIMUM MOISTURE CONTENT OF FILL MATERIAL TO 95% OF MODIFIED PROCTOR DENSITY UNLESS SUBSEQUENT EXCAVATION FOR NEW WORK IS REQUIRED.

### DEMOLITION LEGEND

- |     |                                             |
|-----|---------------------------------------------|
| (A) | ITEM TO REMAIN, PROTECT DURING CONSTRUCTION |
| (B) | CURB REMOVAL                                |
| (C) | ITEM TO BE REMOVED                          |
| (D) | FULL-DEPTH ASPHALT PAVEMENT REMOVAL         |
| (E) | CONCRETE REMOVAL                            |
| (F) | SAWCUT LINE                                 |
| (G) | FENCE REMOVAL                               |

|   |  |                                         |  |
|---|--|-----------------------------------------|--|
| KHA PROJECT NO. 168919000   |  | SHEET NUMBER                            |  |
| ORIGINAL ISSUE: 9/24/2020   |  | C2.0                                    |  |
| 475 SUPERIOR AVENUE<br>MUNSTER, IN 46321   |  | EXISTING<br>GE DRIVEWAY<br>IMPROVEMENTS |  |
| DEMOLITION<br>CONDITIONS AND   |  | EXISTING<br>CONDITIONS AND              |  |
| PLAN   |  | DEMOLITION<br>CONDITIONS AND            |  |
| KIMLEY-HORN & ASSOCIATES, INC.<br>© 2020 KIMLEY-HORN AND ASSOCIATES, INC.<br>4201 WINTER ROAD, SUITE 600<br>PHONE: 630-487-5550<br>WWW.KIMLEY-HORN.COM |  | KIMLEY-HORN                             |  |
| DESIGNED BY: JPB   |  | DESIGNED BY: JPB                        |  |
| DRAWN BY: JPB   |  | DRAWN BY: JPB                           |  |
| CHECKED BY: NAG   |  | CHECKED BY: NAG                         |  |
| REVISED PER TOWN COMMENTS   |  | REVISED PER TOWN COMMENTS               |  |
| DATE   |  | DATE                                    |  |
| 10/7/2020   |  | 10/7/2020                               |  |
| NAG   |  | NAG                                     |  |
| BY   |  | BY                                      |  |

|    |   |
|----|---|
| 2  | — |
| 3  | — |
| 3  | — |
| 4  | — |
| 5  | — |
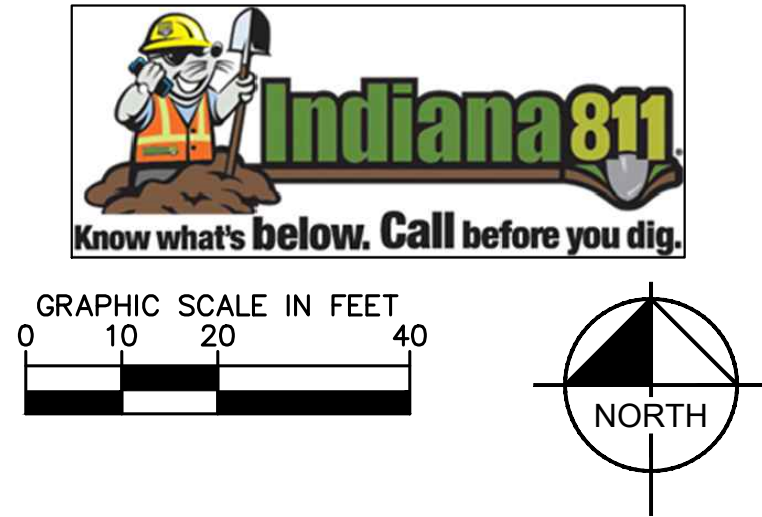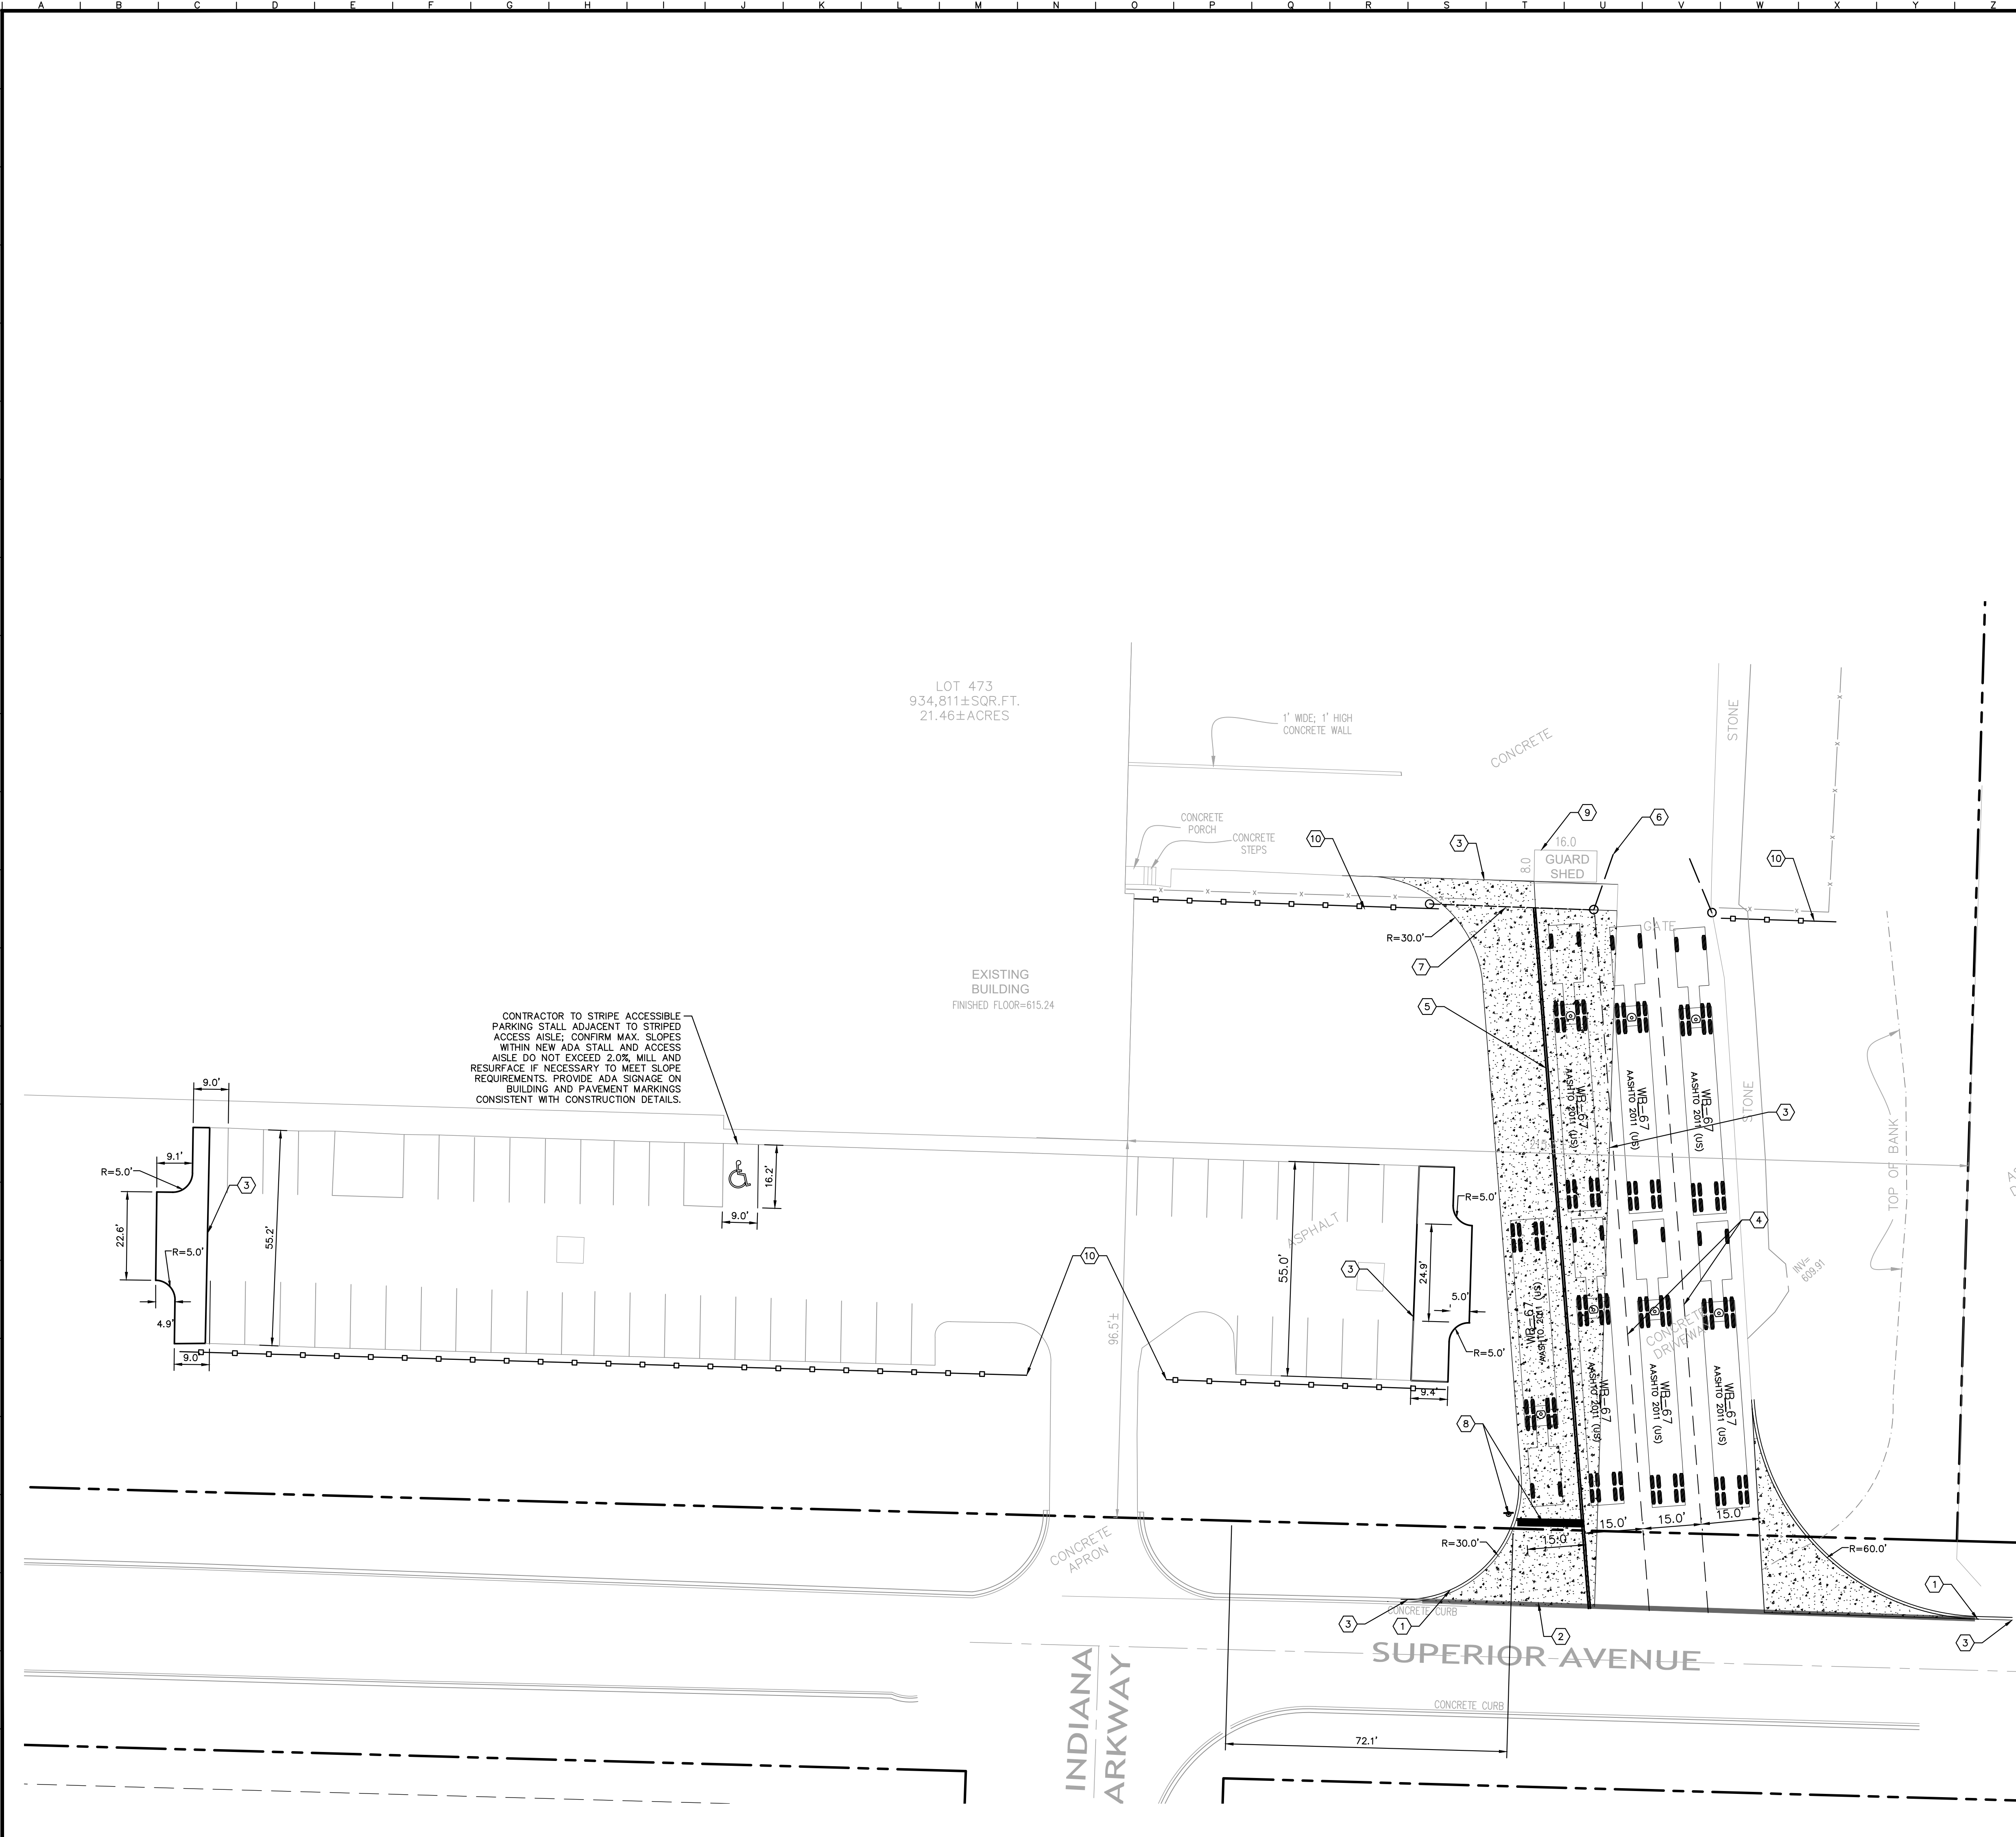

## GENERAL NOTES

1. ALL DIMENSIONS REFER TO THE FACE OF CURB UNLESS OTHERWISE NOTED.
2. BUILDING DIMENSIONS ARE TO THE OUTSIDE FACE OF BUILDING UNLESS OTHERWISE NOTED.
3. REFER TO ARCHITECTURAL AND STRUCTURAL PLANS TO VERIFY ALL BUILDING DIMENSIONS.
4. RADII ADJACENT TO PARKING STALL AND NOT DIMENSIONED ON THIS PLAN SHALL BE 3- FEET, TYPICAL.
5. REFER TO ARCHITECTURAL PLANS FOR MONUMENT SIGN DETAILS. SEE MEP PLANS FOR SITE ELECTRICAL DRAWINGS.
6. ALL PROPOSED ON-SITE STRIPING SHALL BE PAINTED UNLESS OTHERWISE NOTED.

## KEY NOTES

- 1 VALLEY GUTTER TO MATCH EXISTING
- 2 B6.12 DEPRESSIONED CURB AND GUTTER
- 3 CONNECT TO EXISTING PAVEMENT, SIDEWALK, CURB, TYP.
- 4 6" WHITE DASHED STRIPE
- 5 6" DOUBLE YELLOW STRIPE
- 6 INSTALL SWING GATE
- 7 RELOCATED EXISTING SLIDE GATE
- 8 24" WIDE STOP BAR AND STOP SIGN, TYP. (SEE DETAILS)
- 9 EXISTING GUARD SHACK TO REMAIN
- 10 PROPOSED FENCING, SEE LANDSCAPE PLAN AND DETAILS

## PAVING AND CURB LEGEND

|                                                                                       |                                                                                        |
|---------------------------------------------------------------------------------------|----------------------------------------------------------------------------------------|
|  | <u>STANDARD DUTY ASPHALT PAVEMENT</u><br>SEE CONSTRUCTION DETAILS FOR PAVEMENT SECTION |
|  | <u>HEAVY DUTY CONCRETE PAVEMENT</u><br>SEE CONSTRUCTION DETAILS FOR PAVEMENT SECTION   |
|  | STANDARD PITCH CONCRETE CURB AND GUTTER                                                |
|  | CONCRETE DEPRESSED CURB AND GUTTER                                                     |


## PARKING SUMMARY

|                                         |   |    |        |
|-----------------------------------------|---|----|--------|
| PARKING SPACES REQUIRED (CITY STANDARD) | = | 46 | SPACES |
| PARKING SPACES PROVIDED                 | = | 53 | SPACES |
| ACCESSIBLE PARKING SPACES REQUIRED      | = | 3  | SPACES |
| ACCESSIBLE PARKING SPACES PROVIDED      | = | 3  | SPACES |
| TOTAL PARKING SPACES PROVIDED           | = | 53 | SPACES |


[illegible]

Drawing name: K:\GIS\LDE\168919000\_GE\_Munster\_IN\2 Design\CAD\DrawSheets\C4.0 GRADING AND EC.dwg      Oct 07, 2020    4:02pm    by: Christina Morelli      Layout: 1  
This document, together with the concepts and designs presented herein, is intended only for the specific purpose and client for which it was prepared. Reuse of and improper reliance on this document without written authorization and adaptation by Kimley-Horn and Associates, Inc. shall be without liability to Kimley-Horn and Associates, Inc.

## EROSION CONTROL LEGEND

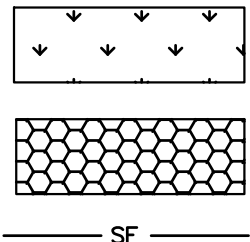

TS TEMPORARY SEEDING  
(SEE EROSION CONTROL DETAILS)

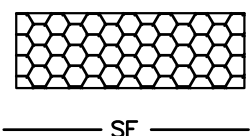

CE CONSTRUCTION ENTRANCE  
(SEE EROSION CONTROL DETAILS)




SF SILT FENCE  
(SEE EROSION CONTROL DETAILS)



IP INLET PROTECTION  
(SEE EROSION CONTROL DETAILS)



LD LIMITS OF DISTURBANCE

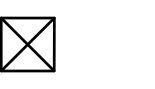

CW CONCRETE WASHOUT (SEE DETAILS)

## EROSION CONTROL SCHEDULE AND SEQUENCING:

- I. ROUGH GRADING CONSTRUCTION ENTRANCE/EXIT, SILT FENCE PROTECTION, CONCRETE WASHOUT AREA AND TREE PROTECTION SHALL BE INSTALLED PRIOR TO THE INITIATION OF ROUGH GRADING, AS NEEDED. TEMPORARY EROSION CONTROL MEASURES TO BE INSTALLED UPON COMPLETION OF ROUGH GRADING AND AS NECESSARY THROUGHOUT CONSTRUCTION.
- II. UTILITY INSTALLATION ALL PRIOR EROSION CONTROL MEASURES INSTALLED ABOVE TO BE MAINTAINED AS NECESSARY DURING UTILITY INSTALLATION. STORM STRUCTURE INLET PROTECTION SHALL BE INSTALLED AS STORM DRAINAGE SYSTEM IS CONSTRUCTED.
- III. PAVING ALL PRIOR EROSION CONTROL MEASURES INSTALLED ABOVE TO BE MAINTAINED AS NECESSARY DURING PAVING AND THROUGHOUT THE REMAINDER OF THE PROJECT.
- IV. FINAL GRADING/SOIL STABILIZATION/LANDSCAPING ALL TEMPORARY EROSION CONTROL MEASURES TO BE REMOVED AT THE CONCLUSION OF THE PROJECT AS DIRECTED BY THE LOCAL MUNICIPALITY.

## SITE DATA TABLE


|                          |         |
|--------------------------|---------|
| EXISTING IMPERVIOUS AREA | 17.6 AC |
| PROPOSED IMPERVIOUS AREA | 17.7 AC |

## GRADING LEGEND

EP = EDGE OF PAVEMENT  
TC = TOP OF CURB  
ME = MATCH ELEVATION  
R = RIM ELEVATION  
FG = FINISHED GRADE  
PROPOSED CONTOUR  
EXISTING CONTOUR  
RIDGE LINE  
SLOPE AND FLOW DIRECTION

## GRADING NOTES

- CONTRACTOR TO VERIFY ALL EXISTING TOPOGRAPHY AND STRUCTURES ON THE SITE AND IMMEDIATELY NOTIFY THE ENGINEER OF ANY DISCREPANCIES PRIOR TO STARTING WORK.
- ALL PAVEMENT SPOT GRADE ELEVATIONS AND RIM ELEVATIONS WITHIN OR ALONG CURB AND GUTTER REFER TO FLOW LINE ELEVATIONS UNLESS OTHERWISE NOTED.
- ALL ELEVATIONS SHOWN DEPICT FINISHED GRADE UNLESS OTHERWISE NOTED. GENERAL CONTRACTOR TO COORDINATE WITH EXCAVATION, LANDSCAPE AND PAVING SUBCONTRACTORS REGARDING TOPSOIL THICKNESS FOR LANDSCAPE AREAS AND PAVEMENT SECTION THICKNESS FOR PAVED AREAS TO PROPERLY ENSURE ADEQUATE CUT TO ESTABLISH SUBGRADE ELEVATIONS.
- NO EARTHEN SLOPE SHALL BE GREATER THAN 3:1, UNLESS OTHERWISE NOTED.
- MAXIMUM SLOPE IN ACCESSIBLE PARKING SPACES AND LOADING ZONES SHALL NOT EXCEED 2.0% IN ALL DIRECTIONS.
- MAXIMUM RUNNING SLOPE SHALL NOT EXCEED 5% AND CROSS SLOPE SHALL NOT EXCEED 2% ON ALL SIDEWALKS AND ACCESSIBLE ROUTES.
- WHEN NATURAL FLOW OF DRAINAGE IS AWAY FROM CURB, CONTRACTOR TO INSTALL REVERSE GUTTER PITCH.
- MATCH EXISTING ELEVATIONS AT THE PROPERTY LIMITS.

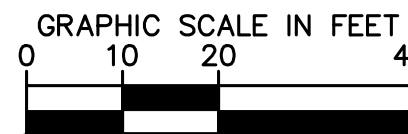


## EROSION CONTROL NOTES

- CONSTRUCTION ENTRANCE SHALL BE LOCATED SO AS TO PROVIDE THE LEAST AMOUNT OF DISTURBANCE TO THE FLOW OF TRAFFIC IN AND OUT OF THE SITE. ADDITIONALLY, CONSTRUCTION ENTRANCE SHALL BE LOCATED TO COINCIDE WITH THE PHASING OF THE PAVEMENT REPLACEMENT.
- POST CONSTRUCTION STORM WATER POLLUTION CONTROL MEASURES INCLUDE STABILIZATION BY PERMANENT PAVING, DRAINAGE SYSTEM STRUCTURE, OR LANDSCAPING.
- TEMPORARY AND PERMANENT STABILIZATION PRACTICES AND BMP'S SHALL BE INSTALLED AT THE EARLIEST POSSIBLE TIME DURING THE CONSTRUCTION SEQUENCE. AS AN EXAMPLE, PERIMETER SILT FENCE SHALL BE INSTALLED BEFORE COMMENCEMENT OF ANY GRADING ACTIVITIES. OTHER BMP'S SHALL BE INSTALLED AS SOON AS PRACTICABLE AND SHALL BE MAINTAINED UNTIL FINAL SITE STABILIZATION IS ATTAINED. CONTRACTOR SHALL ALSO REFERENCE CIVIL AND LANDSCAPE PLANS SINCE PERMANENT STABILIZATION IS PROVIDED BY LANDSCAPING, THE BUILDING(S), AND SITE PAVING.
- BMP'S HAVE BEEN LOCATED AS INDICATED ON THIS PLAN IN ACCORDANCE WITH GENERALLY ACCEPTED ENGINEERING PRACTICES IN ORDER TO MINIMIZE SEDIMENT TRANSFER. FOR EXAMPLE: SILT FENCES LOCATED AT TOE OF SLOPE AND INLET PROTECTION FOR INLETS RECEIVING SEDIMENT FROM SITE RUN-OFF.
- THE PLACEMENT OF EROSION/SEDIMENTATION CONTROLS SHALL BE IN ACCORDANCE WITH THE APPROVED EROSION AND SEDIMENTATION CONTROL PLAN.
- ANY MAJOR VARIATION IN MATERIALS OR LOCATIONS OF CONTROLS OR FENCES FROM THOSE SHOWN ON THE APPROVED PLANS WILL REQUIRE A REVISION AND MUST BE APPROVED BY THE REVIEWING ENGINEER, ENVIRONMENTAL SPECIALIST, OR ARBORIST AS APPROPRIATE. MAJOR REVISIONS MUST BE APPROVED BY THE PLANNING AND DEVELOPMENT DEPARTMENT AND THE DRAINAGE UTILITY DEPARTMENT. MINOR CHANGES OR ADDITIONAL CONTROL MEASURES TO BE MADE AS FIELD REVISIONS TO THE EROSION AND SEDIMENTATION CONTROL PLAN MAY BE REQUIRED BY THE ENVIRONMENTAL INSPECTOR DURING THE COURSE OF CONSTRUCTION TO CORRECT CONTROL INADEQUACIES AT NO ADDITIONAL COST TO THE OWNER.
- CONTRACTOR SHALL PLACE EROSION CONTROL BLANKET (NORTH AMERICAN GREEN S150BN OR APPROVED EQUAL) ON ALL SITE AREAS WITH SLOPES GREATER THAN 4:1, AND IN THE BOTTOM AND SIDE SLOPES OF ALL SWALES.
- PRIOR TO FINAL ACCEPTANCE, HAUL ROADS AND WATERWAY CROSSINGS CONSTRUCTED FOR TEMPORARY CONTRACTOR ACCESS MUST BE REMOVED, ACCUMULATED SEDIMENT REMOVED FROM THE WATERWAY AND THE AREA RESTORED TO THE ORIGINAL GRADE AND REVEGETATED. ALL LAND CLEARING SHALL BE DISPOSED OF IN APPROVED SPOIL DISPOSAL SITES.
- PERMANENT, FINAL PLANT COVERING OR STRUCTURES SHALL BE INSTALLED PRIOR TO FINAL ACCEPTANCE.
- ALL SEDIMENT DELTAS AND DEPOSITS MUST BE REMOVED FROM SURFACE WATERS, DRAINAGE WAYS, CATCH BASINS AND OTHER DRAINAGE SYSTEMS. ALL AREAS WHERE SEDIMENT REMOVAL RESULTED IN EXPOSED SOIL MUST BE RE-STABILIZED. THE REMOVAL AND STABILIZATION MUST TAKE PLACE IMMEDIATELY, BUT NO MORE THAN 7 DAYS AFTER THE RAINFALL EVENT UNLESS PRECULATED BY LEGAL, REGULATORY OR PHYSICAL ACCESS CONSTRAINTS. ALL REASONABLE EFFORTS MUST BE USED TO OBTAIN ACCESS. ONCE ACCESS IS OBTAINED, REMOVAL AND STABILIZATION MUST TAKE PLACE IMMEDIATELY, BUT NO MORE THAN 7 DAYS LATER. CONTRACTOR IS RESPONSIBLE FOR CONTRACTING ALL APPROPRIATE AUTHORITIES AND RECEIVING THE APPLICABLE PERMITS PRIOR TO CONDUCTING ANY WORK.
- ACCUMULATIONS OF TRACKED AND DEPOSITED SEDIMENT MUST BE REMOVED FROM OFF-SITE PAVED SURFACES WITHIN 24 HOURS OR SOONER IF REQUIRED. SEDIMENT TRACKING MUST BE MINIMIZED BY THE APPROPRIATE MANAGEMENT PRACTICE. USE A DEDICATED SITE EXIT WITH AN AGGREGATE SURFACE OR DESIGNATED OFFSITE PARKING AREA. CONTRACTOR IS RESPONSIBLE FOR STREET SWEEPING AND/OR SCRAPING IF YOUR PRACTICES ARE NOT ADEQUATE TO PREVENT SEDIMENT FROM BEING TRACKED FROM THE SITE.
- SURFACE WATERS, DRAINAGE DITCHES AND CONVEYANCE SYSTEMS MUST BE INSPECTED FOR SEDIMENT DEPOSITS.
- THE CONTRACTOR SHALL INSTALL AND MAINTAIN ALL EROSION CONTROL MEASURES AS INDICATED ON THIS SHEET IN ACCORDANCE WITH THE STORMWATER POLLUTION PREVENTION PLAN (SWPPP) PREPARED BY KIMLEY-HORN AND ASSOCIATES, INC. THE CONTRACTOR IS RESPONSIBLE FOR IMPLEMENTING THE PROVISIONS INDICATED IN THE SWPPP, INCLUDING EROSION CONTROL MEASURES AND INSPECTION FREQUENCY, AS REQUIRED BY THE IEPA NPDES PHASE II PERMIT PROGRAM REQUIREMENTS.
- PUMPING SEDIMENT LADEN WATER INTO ANY STORMWATER FACILITY THAT IS NOT DESIGNATED TO BE A SEDIMENT TRAP, DRAINAGEWAY, OR OFFSITE AREA EITHER DIRECTLY OR INDIRECTLY WITHOUT FILTRATION IS PROHIBITED.
- SOIL STOCKPILES SHALL NOT BE LOCATED IN A DRAINAGEWAY, FLOOD PLAIN AREA OR A DESIGNATED BUFFER, UNLESS OTHERWISE APPROVED UNDER SPECIFIC CONDITIONS TO BE ESTABLISHED BY THE DIRECTOR OR ADMINISTRATOR.
- STOCKPILES TO REMAIN IN PLACE FOR MORE THAN THREE DAYS SHALL BE PROVIDED WITH SESC MEASURES. MATERIAL IS TO BE HAULED OFF IMMEDIATELY AND LEGALLY IF NO STOCKPILE IS TO REMAIN IN PLACE.
- ALL TEMPORARY SESC MEASURES SHALL BE REMOVED WITHIN 30 DAYS AFTER FINAL STABILIZATION IS ACHIEVED. TRAPPED SEDIMENT AND OTHER DISTURBED SOILS RESULTING FROM TEMPORARY MEASURES SHALL BE PROPERLY DISPOSED OF PRIOR TO PERMANENT STABILIZATION.
- WATER REMOVED FROM TRAPS, BASINS, AND OTHER WATER HOLDING DEPRESSIONS OR EXCAVATIONS MUST FIRST PASS THROUGH A SEDIMENT CONTROL AND/OR FILTRATION DEVICE. WHEN DEWATERING DEVICES ARE USED, DISCHARGE LOCATIONS SHALL BE PROTECTED FROM EROSION.
- SITE STABILIZATION REQUIREMENTS ARE AS FOLLOWS:
  - WHERE THE INITIATION OF STABILIZATION MEASURE BY THE 7TH DAY AFTER CONSTRUCTION ACTIVITY TEMPORARILY OR PERMANENTLY CEASES ON A PORTION OF THE SITE IS PRECLUDED BY SNOW COVER, STABILIZATION MEASURE SHALL BE INITIATED AS SOON AS PRACTICABLE.
  - WHERE CONSTRUCTION ACTIVITY WILL RESUME ON A PORTION OF THE SITE WITHIN 14 DAYS FROM WHEN ACTIVITIES CEASED, (E.G. THE TOTAL TIME PERIOD THAT CONSTRUCTION ACTIVITY IS TEMPORARILY CEASED IS LESS THAN 14 DAYS) THEN STABILIZATION MEASURES DO NOT HAVE TO BE INITIATED ON THAT PORTION OF THE SITE BY THE 7TH DAY AFTER CONSTRUCTION ACTIVITY TEMPORARILY CEASED.
- PROVIDE ADDITIONAL INLET PROTECTION FOR INLETS IN PARKING AREA NOT SHOWN.
- CONCRETE WASH WATER SHALL NOT BE DISCHARGED INTO GROUND OR SEWERS.

**Kimley»Horn**

© 2020 KIMLEY-HORN AND ASSOCIATES, INC.  
4201 WINFIELD ROAD, SUITE 600  
INDIANAPOLIS, IN 46204  
PHONE: 317-487-2550  
WWW.KIMLEY-HORN.COM

SCALE:  
AS NOTED  
DESIGNED BY: JPB  
DRAWN BY: JPB  
CHECKED BY: NAG

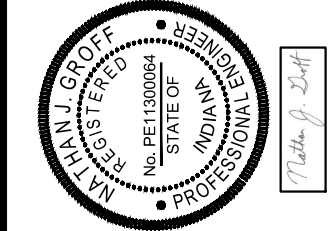

**GRADING AND  
EROSION  
CONTROL**

**GE DRIVEWAY  
IMPROVEMENTS**



475 SUPERIOR AVENUE  
MUNSTER, IN 46321

ORIGINAL ISSUE:  
9/24/2020  
KHA PROJECT NO.  
168919000


SHEET NUMBER

**C4.0**

by: Christina Morelli  
client for which it was prepared. Reuse of and improper reliance on this document without written authorization and adaptation by Kimley-Horn and Associates, Inc. shall be without liability to Kimley-Horn and Associates, Inc.

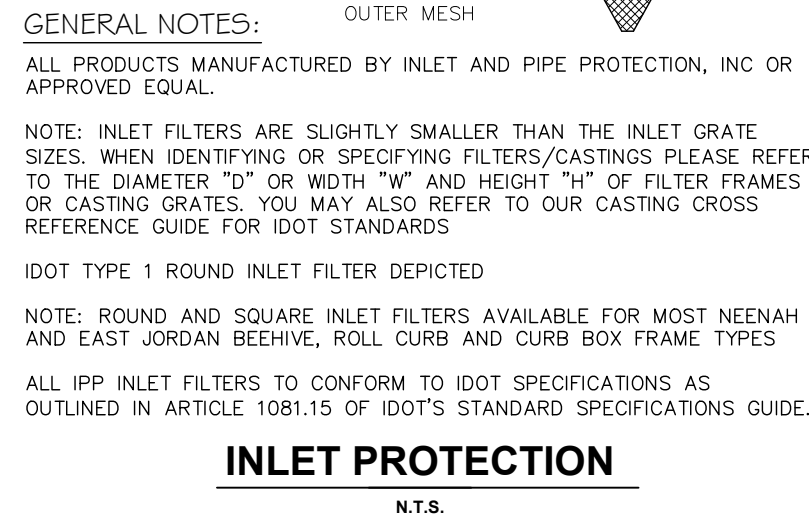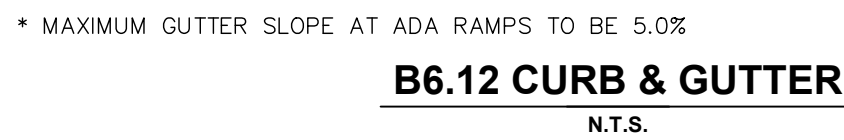

- ## NOTES:
1. INSPECT TREE FOR DAMAGED BRANCHES, APPLY CORRECTIVE PRUNING.
  2. SET ROOT BALL ON UNEXCAVATED OR TAMPED SOIL.
  3. TOP OF ROOTBALL SHALL BE TWO INCHES ABOVE SURROUNDING GRADE WITH BURLAP AND WIRE BASKET INTACT.
  4. REMOVE WIRE BASKET AND BURLAP DOWN FOUR TO SIX INCHES BELOW TOP OF ROOT BALL. REMOVE ALL TWINE (AND IF USED), SYNTHETIC MATERIAL. REMOVE "BARK" GIRDLING ROOTS.
  5. TAMP EXCAVATED SOIL AROUND BASE OF ROOTBALL.
  6. BACKFILL REMAINDER EXCAVATED SOIL TAMPED LIGHTLY. HIGH CLAY OR POOR SOIL SHALL RECEIVE SOIL AMENDMENT PER LANDSCAPE NOTES.
  7. WATER THOROUGHLY WITHIN TWO HOURS USING 10 TO 15 GALLONS OF WATER.
  8. APPLY MULCH IN EVEN LAYER, KEEPING AWAY FROM ROOT FLARE.
  9. FINAL LOCATION OF TREE TO BE APPROVED BY OWNER.

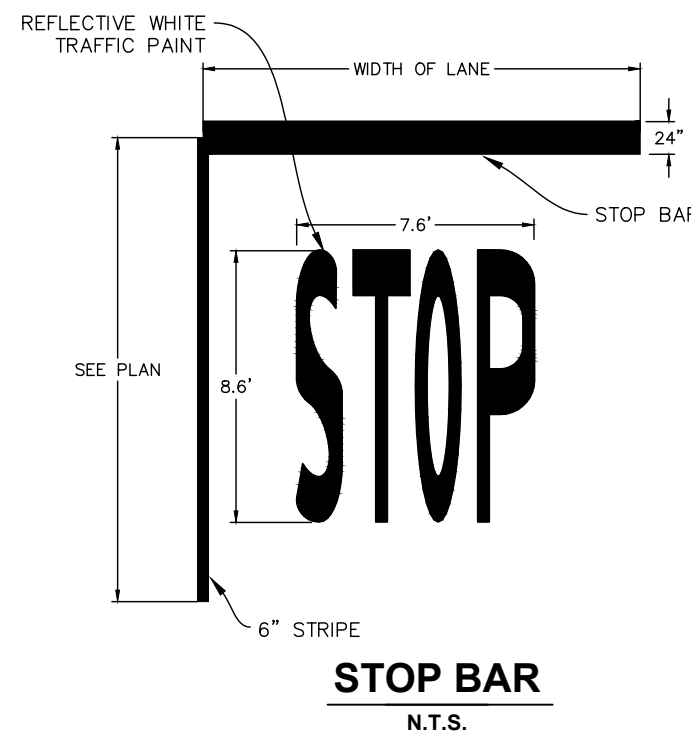


1. ALL LETTERS ARE 1" SERIES "C" PER MUTCD.
2. SIGN SHALL HAVE A REFLECTIVE (ENGINEERING GRADE) WHITE BACKGROUND WITH GREEN REFLECTIVE LEGEND AND BORDER.
3. FINE NOTIFICATION SIGN SHALL HAVE A REFLECTIVE (ENGINEERING GRADE) WHITE BACKGROUND WITH GREEN LEGEND AND BORDER.
4. CONTRACTOR SHALL VERIFY FINE AMOUNT.
5. ONE (1) SIGN REQUIRED FOR EACH PARKING SPACE.
6. INSTALLED HEIGHT OF SIGN SHALL BE IN ACCORDANCE WITH SECTION 24-2.3 OF THE MANUAL ON UNIFORM TRAFFIC CONTROL DEVICES (MUTCD) AND LOCAL ADA CODE.
7. ALL ACCESSIBLE FEATURES TO BE IN STRICT ACCORDANCE WITH ADA STANDARDS AND LOCAL LAWS.
8. AT LEAST ONE (1) FOR EVERY SIX (6) ACCESSIBLE SPACES MUST BE VAN ACCESSIBLE, WITH A MINIMUM OF ONE (1) VAN ACCESSIBLE SPACE PER SITE.



|                                                                                     |  |   |  |
|-------------------------------------------------------------------------------------|--|---|--|
| GE DRIVEWAY IMPROVEMENTS                                                            |  | CONSTRUCTION DETAILS   |  |
| 475 SUPERIOR AVENUE<br>MUNSTER, IN 46321                                            |  |   |  |
| ORIGINAL ISSUE:<br>9/24/2020                                                        |  |   |  |
| KHA PROJECT NO.<br>168919000                                                        |  |   |  |
| SHEET NUMBER                                                                        |  |   |  |
| C5.0                                                                                |  |   |  |
|  |  |                                                                     |  |
| <b>GE APPLIANCES</b><br><i>a Haier company</i>                                      |  | <b>Kimley»Horn</b><br>300 S. MILLER AVE. SUITE 600<br>4201 WINDFIELD ROAD, SUITE 600<br>MUNSTER, IN 46321<br>PHONE 413-487-5550<br>WWW.KIMLEY-HORN.COM |  |
|                                                                                     |  | SCALE: AS NOTED   |  |
|                                                                                     |  | DESIGNED BY: JPB   |  |
|                                                                                     |  | DRAWN BY: JPB   |  |
|                                                                                     |  | CHECKED BY: NAG   |  |
|                                                                                     |  | REVISED PER TOWN COMMENTS   |  |
|                                                                                     |  | REVISIONS   |  |
|                                                                                     |  | No.   |  |
|                                                                                     |  | DATE   |  |
|                                                                                     |  | BY   |  |
|                                                                                     |  | 10/7/2020   |  |
|                                                                                     |  | NAG   |  |



Drawing name: K:\CHS\_DEW\68819000\_GE\_Munster\JW\2\_Design\CAD\PlanSheets\L1.0 LANDSCAPE PLAN.dwg  
 L1.0 LANDSCAPE PLAN  
 Oct 07, 2020 4:02pm  
 by: Christina Morelli

| MUNSTER, IN LANDSCAPE CODE   |   |   |
|---|---|---|
| ZONING ORDINANCE   | REQUIREMENT                                                                                        | PROVIDED   |
| <b>DIVISION 4 - SECTION 26-6.405 BUILDING AND LOT STANDARDS - A: DISTRICT BUILDINGS AND LOTS - SCREENS</b>   |   |   |
| PARKING AREAS SHALL BE SCREENED FROM FRONTAGE AND CIVIC SPACE BY A STREETSCREEN. THE FENCE SCREEN OR STREETSCREEN SHALL BE CONSTRUCTED FROM WOOD.   | A 6 FT. OPAQUE FENCE IS REQUIRED ALONG THE PERIMETER OF THE LOADING DOCK                           | A 6' OPAQUE FENCE IS PROVIDED ALONG THE PERIMETER OF THE LOADING DOCK                                         |
| <b>DIVISION 4 - SECTION 26-6.405 BUILDING AND LOT STANDARDS - O.2: VEHICULAR AND BICYCLE PARKING, LOADING SPACE AND TRASH RECEPTACLES - SIGNIFICANT TREES</b>                                                                                               |   |   |
| TREES BETWEEN 10 IN. AND 16 IN. DBH THAT ARE REMOVED FOR DEVELOPMENT SHALL BE REPLACED AT A 1 TO 1 RATIO.   | 3 TREES REMOVED ALONG THE SOUTH EDGE OF THE SITE                                                   | 3 REPLACEMENT TREES ARE LOCATED ON THE SOUTH SIDE OF THE SITE                                                 |
| <b>COMMERCIAL LANDSCAPE REQUIREMENTS - SECTION 3 - PARKING AREA SCREEN</b>   |   |   |
| A MINIMUM 7 FT. WIDE PERIMETER PLANTING STRIP SHALL BE PLANTED ADJACENT TO THE PUBLIC RIGHT-OF-WAY. THIS PLANTING STRIP SHALL CONTAIN A CONTINUOUS HEDGE SCREEN, AN ORNAMENTAL FENCE SCREEN AND ONE SHADE TREE PLANTED FOR EVERY 30 FT. OF LINEAR FRONTAGE. | LINEAR FRONTAGE OF PARKING: 243.3 FT.<br>243.3 FT. / 30 FT. = 8.1<br><b>8 SHADE TREES REQUIRED</b> | A 7' PLANTING STRIP, A 3' ORNAMENTAL FENCE AND 8 SHADE TREES ARE PROVIDED ADJACENT TO THE PUBLIC RIGHT-OF-WAY |

## PLANT SCHEDULE
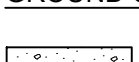
|                                                                                     |                      |             |            |                                 |                    |                |                |             |
|-------------------------------------------------------------------------------------|----------------------|-------------|------------|---------------------------------|--------------------|----------------|----------------|-------------|
|  | <u>TREES</u>         | <u>CODE</u> | <u>QTY</u> | <u>BOTANICAL NAME</u>           | <u>COMMON NAME</u> | <u>CONT</u>    | <u>CAL</u>     | <u>SIZE</u> |
|  |                      | CO          | 6          | CELTIS OCCIDENTALIS             | COMMON HACKBERRY   | B & B          | 2.5" CAL MIN   |             |
|                                                                                     |                      | GT          | 5          | GLEDITSIA TRIACANTHOS           | HONEY LOCUST       | B & B          | 2.5" CAL MIN   |             |
|  | <u>SHRUBS</u>        | <u>CODE</u> | <u>QTY</u> | <u>BOTANICAL NAME</u>           | <u>COMMON NAME</u> | <u>CONT</u>    | <u>SPACING</u> | <u>SIZE</u> |
|  |                      | AM          | 38         | ARONIA MELANOCARPA              | BLACK CHOKEBERRY   | -              |                | 36" HT MIN  |
|                                                                                     |                      | VM          | 34         | VIBURNUM DENTATUM 'BLUE MUFFIN' | SOUTHERN ARROWWOOD | -              |                | 36" HT MIN  |
|  | <u>PERENNIALS</u>    | <u>CODE</u> | <u>QTY</u> | <u>BOTANICAL NAME</u>           | <u>COMMON NAME</u> | <u>SPACING</u> |                |             |
|  |                      | HR          | 29         | HEMEROCALLIS X 'ROSY RETURNS'   | DAYLILY            | 18" o.c.       |                |             |
|  | <u>GROUND COVERS</u> | <u>CODE</u> | <u>QTY</u> | <u>BOTANICAL NAME</u>           | <u>COMMON NAME</u> | <u>SPACING</u> |                |             |
|  |                      |             |            |                                 | TURF SEED          |                |                |             |

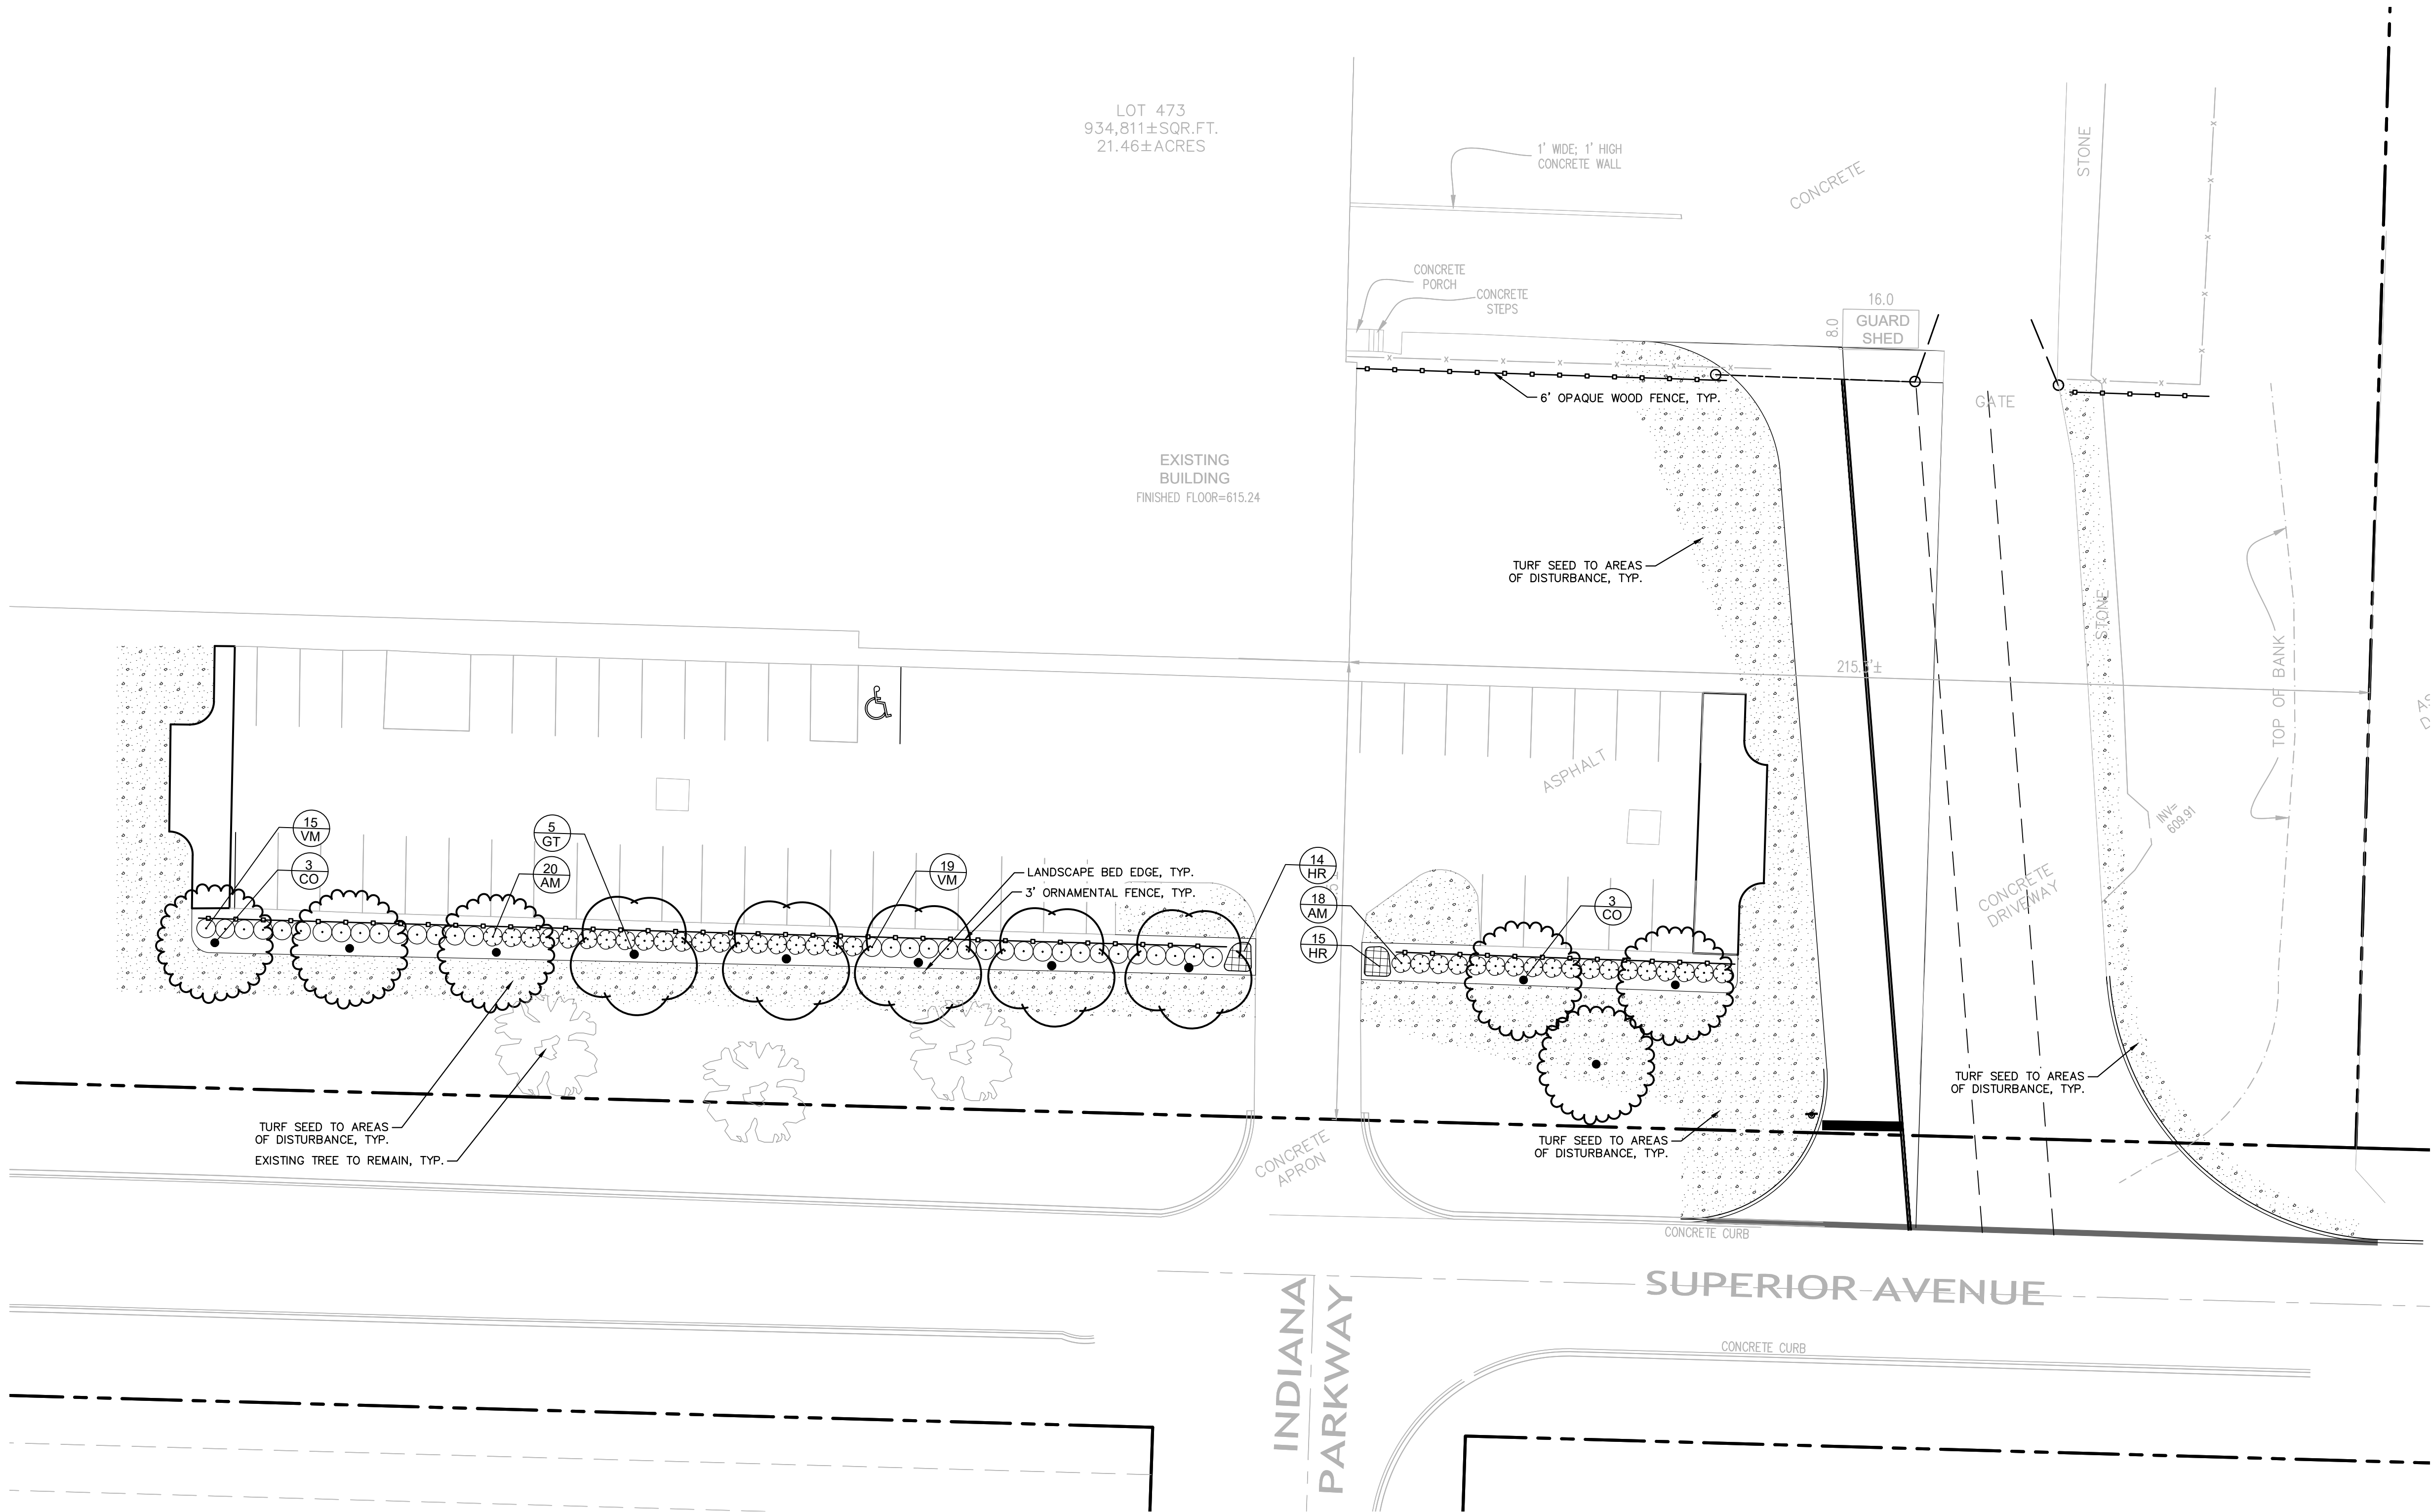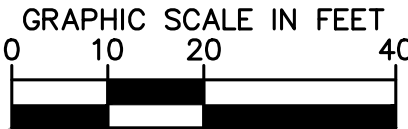
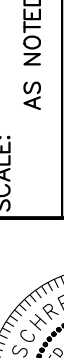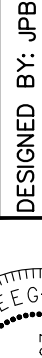
|                                                              |  
|--------------------------------------------------------------|--|------------------------------------------|--|---|--|---|--|---|--|-------------------------------------------------------------------------|--|---------------------------|--|-----------|--|-----|--|--|--|
| GE DRIVEWAY IMPROVEMENTS                                     |  | LANDSCAPE PLAN                           |  | <br><b>GE APPLIANCES</b><br><i>a Haier company</i> |  | <br> |  | <b>Kimley»»Horn</b><br>KIMLEY-HORN ASSOCIATES, INC.<br>5201 WATFIELD ROAD, SUITE 600<br>FARMINGTON, CT 06031<br>PHONE: 860-457-6550<br>FAX: 860-457-6550<br>WWW.KIMLEY-HORN.COM |  | SCALE: AS NOTED<br>DESIGNED BY: JPB<br>DRAWN BY: JPB<br>CHECKED BY: NAG |  |                           |  |           |  |     |  |  |  |
| ORIGINAL ISSUE:<br>9/24/2020<br>KHA PROJECT NO.<br>168919000 |  | 475 SUPERIOR AVENUE<br>MUNSTER, IN 46321 |  |   |  |   |  |   |  | △                                                                       |  | REVISED PER TOWN COMMENTS |  | 10/7/2020 |  | NAG |  |  |  |
| SHEET NUMBER                                                 |  | L1.0                                     |  |   |  |   |  |   |  | No.                                                                     |  | REVISIONS                 |  | DATE      |  | BY  |  |  |  |

of and improper reliance on this document without written authorization and adaptation by Vinylex-Horn and Association, Inc. shall be without liability to Vinylex-Horn and Association, Inc.




1. INSPECT TREE FOR DAMAGED BRANCHES, APPLY CORRECTIVE PRUNING.
2. SET ROOT BALL ON UNEXCAVATED OR TAMPED SOIL. TOP OF ROOTBALL SHALL BE TWO INCHES ABOVE SURROUNDING GRADE WITH BURLAP AND WIRE BASKET INTACT.
3. REMOVE WIRE BASKET AND BURLAP DOWN FOUR TO SIX INCHES BELOW TOP OF ROOT BALL. REMOVE ALL TWINE AND (IF USED), SYNTHETIC MATERIAL. REMOVE OR CORRECT GIRDLING ROOTS.
4. TAMP EXCAVATED SOIL AROUND BASE OF ROOT BALL.
5. BACKFILL REMAINDER EXCAVATED SOIL TAMPED LIGHTLY. HIGH CLAY OR POOR SOIL SHALL RECEIVE SOIL AMENDMENT PER LANDSCAPE NOTES.
6. WATER THOROUGHLY WITHIN TWO HOURS USING 10 TO 15 GALLONS OF WATER.
7. APPLY MULCH IN FLEAVE LAYER, KEEPING AWAY FROM ROOT FLARE.
8. FINAL LOCATION OF TREE TO BE APPROVED BY OWNER.



1. APPLY CORRECTIVE PRUNING.
2. SET ROOT BALL OR CONTAINER ON UNEXCAVATED OR TAMPED SOIL. TOP OF ROOTBALL (CONTAINER) SHALL BE ONE INCH ABOVE SURROUNDING GRADE. FOR LARGER TREES WITHIN PLANTING BED DIG A DEEPER PIT ONLY FOR THOSE SHRUBS.
3. REMOVE BURIAL FROM TOP HALF THE LENGTH OF ROOTBALL. TWINE AND IF USED) SYNTHETIC MATERIAL SHALL BE REMOVED FROM PLANTING BED. FOR CONTAINING GROUND SHRUBS, REMOVE CONTAINER AND LOOSEN ROOTS PRIOR TO INSTALLATION.
4. REMOVE OR CORRECT GROWING ROOTS.
5. PLUMB AND BACKFILL WITH AMENDED SOIL PER LANDSCAPE NOTES. WATER THOROUGHLY WITHIN TWO HOURS.
6. MULCH TO NEAR LEVEL FLOOR, KEEPING AWAY FROM ROOT FLARE. MULCH LIMITS FOR SHRUBS EXTEND TO ALL LIMITS OF PLANTING BED. SEE PLANS FOR BED LAYOUTS.



1. EXCAVATE PLANTING BED.
2. BED HEIGHT IS TO BE 2" ABOVE FINISH GRADE AND WELL DRAINED.
3. REMOVE CONTAINER, SCORE SOIL MASS TO REDIRECT AND PREVENT CIRCLING ROOTS. CORRECT GIRDING ROOTS.
4. PLANT MATERIAL SHALL BE LAID OUT BY FOLLOWING THE BED EDGE, WORKING TOWARDS THE CENTER OF THE BED USING TRIANGULAR (STAGGERED) SPACING AS FEASIBLE.
5. PLUMB AND BACKFILL WITH PLANTING MIX AS SPECIFIED IN LANDSCAPE NOTES.
6. APPLY MULCH IN EVEN LAYER, KEEPING AWAY FROM ROOT FLARE. MULCH LIMITS FOR PERENNIALS/GROUNDCOVER EXTEND TO ALL LIMITS OF PLANTING BED, SEE PLANS FOR BED LAYOUTS.
7. SPACING TO BE AS SPECIFIED IN THE PLANT LIST. PERENNIALS SHALL BE PLACED WITH THEIR CENTER 24" FROM EDGE OF BED.

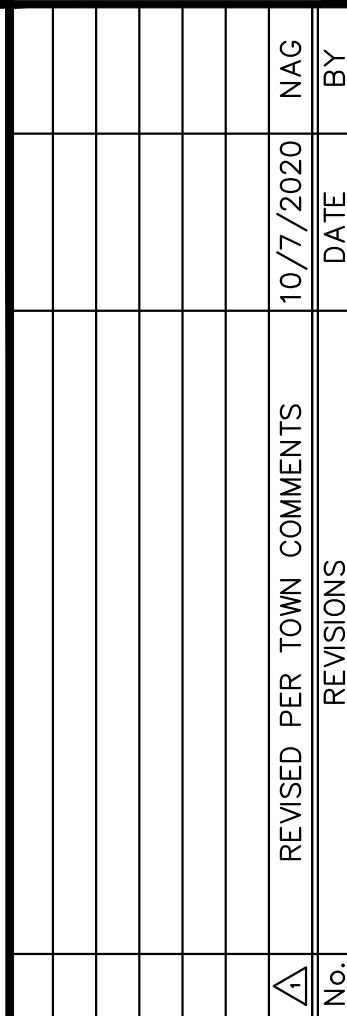


## NTS



1. TYPICAL FENCE DETAIL. REFER TO MANUFACTURERS SPECIFICATIONS.
2. POST SIZE VARIES BY FENCE HEIGHT AND WIND LOAD.
3. CONCRETE FOOTING VARIES BASED ON LOCAL SOIL CONDITIONS.

## NTS

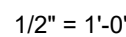
$$1/2" = 1'-0"$$

## NTS

1. THE LANDSCAPE CONTRACTOR SHALL BE RESPONSIBLE FOR INSTALLING MATERIALS AND PLANTS SHOWN ON THE LANDSCAPE PLAN. THE CONTRACTOR IS RESPONSIBLE FOR THE COST TO REPAIR UTILITIES, ADJACENT LANDSCAPE, PUBLIC AND PRIVATE PROPERTY THAT IS DAMAGED BY THE CONTRACTOR OR THEIR SUBCONTRACTOR'S OPERATIONS DURING INSTALLATION OR DURING THE SPECIFIED MAINTENANCE PERIOD. CALL FOR UTILITY LOCATIONS PRIOR TO ANY EXCAVATION.
2. THE CONTRACTOR SHALL REPORT ANY DISCREPANCY IN PLAN VS. FIELD CONDITIONS IMMEDIATELY TO THE LANDSCAPE ARCHITECT, PRIOR TO CONTINUING WITH THAT PORTION OF WORK.
3. THE CONTRACTOR SHALL BE RESPONSIBLE FOR THE REPAIR OF ANY OF THEIR TRENCHES OR EXCAVATIONS THAT SETTLE.
4. ALL NURSERY STOCK SHALL BE WELL BRANCHED, HEALTHY, FULL, PRE-INOCULATED AND FERTILIZED. DECIDUOUS TREES SHALL BE FREE OF FRESH SCARS. TRUNKS WILL BE WRAPPED IF NECESSARY TO PREVENT SUN SCALD AND INSECT DAMAGE. THE LANDSCAPE CONTRACTOR SHALL REMOVE THE WRAP AT THE PROPER TIME AS A PART OF THIS CONTRACT.
5. ALL NURSERY STOCK SHALL BE GUARANTEED, BY THE CONTRACTOR, FOR ONE YEAR FROM DATE OF FINAL INSPECTION.
6. AMENDED SOIL SHALL BE PROVIDED AND GRADED BY THE GENERAL CONTRACTOR UP TO 6 INCHES BELOW FINISHED GRADE IN TURF AREAS AND 18 INCHES IN PLANTING AREAS.
7. PLANTING AREA SOIL SHALL BE AMENDED WITH 25% SPHAGNUM PEATMOSS, 5% HUMUS AND 65% PULVERIZED SOIL FOR ALL SHRUB, ORNAMENTAL GRASS, PERENNIAL AND ANNUAL BEDS. AMENDED TURF AREA SOIL SHALL BE STANDARD TOPSOIL.
8. SEED/SOD LIMIT LINES ARE APPROXIMATE. CONTRACTOR SHALL SEED/SOD ALL AREAS WHICH ARE DISTURBED BY GRADING WITH THE SPECIFIED SEED/SOD MIXES.
9. CONTRACTOR SHALL INSTALL SHREDDED HARDWOOD MULCH AT A 3" DEPTH TO ALL TREES, SHRUB, PERENNIAL, AND GROUND COVER AREAS. TREES PLANTED IN AREA COVERED BY TURF SHALL RECEIVE A 4 FT WIDE MAXIMUM TREE RING WITH 3" DEPTH SHREDDED HARDWOOD MULCH. A SPADED BED EDGE SHALL SEPARATE MULCH BEDS FROM TURF OR SEEDED AREAS. A SPADED EDGE IS NOT REQUIRED ALONG CURBED EDGES.
10. WEED FABRIC SHALL ONLY BE APPLIED UNDER DECORATIVE STONE APPLICATIONS.
11. INSTALLATION OF TREES WITHIN PARKWAYS SHALL BE COORDINATED IN THE FIELD WITH LOCATIONS OF UNDERGROUND UTILITIES. TREES SHALL NOT BE LOCATED CLOSER THAN 5' FROM UNDERGROUND UTILITY LINES AND NO CLOSER THAN 10' FROM UTILITY STRUCTURES.
12. DO NOT DISTURB THE EXISTING PAVING, LIGHTING, OR LANDSCAPING THAT EXISTS ADJACENT TO THE SITE UNLESS OTHERWISE NOTED ON PLAN.
13. PLANT QUANTITIES SHOWN ARE FOR THE CONVENIENCE OF THE OWNER AND JURISDICTIONAL REVIEW AGENCIES. THE CONTRACTOR IS RESPONSIBLE FOR VERIFYING ALL PLANT QUANTITIES AS DRAWN.
14. THE OWNER'S REPRESENTATIVE MAY REJECT ANY PLANT MATERIALS THAT ARE DISEASED, DEFORMED, OR OTHERWISE NOT EXHIBITING SUPERIOR QUALITY.
15. THE CONTINUED MAINTENANCE OF ALL REQUIRED LANDSCAPING SHALL BE THE RESPONSIBILITY OF THE OWNER OF THE PROPERTY ON WHICH SAID MATERIALS ARE REQUIRED. ALL PLANT MATERIALS REQUIRED BY THIS SECTION SHALL BE MAINTAINED AS LIVING VEGETATION AND SHALL BE PROMPTLY REPLACED IF THE PLANT MATERIAL HAS DIED PRIOR TO FINAL ACCEPTANCE. PLANTING AREAS SHALL BE KEPT FREE OF TRASH, LITTER, AND WEEDS AT ALL TIMES.

© 2020 KIMLEY-HORN AND ASSOCIATES, INC.  
4201 WINFIELD ROAD, SUITE 600  
WARRENVILLE, IL 60555  
PHONE: 630-487-5550  
WWW.KIMLEY-HORN.COM

SCALE:

|          |
|----------|
| AS NOTED |
|----------|

DESIGNED BY: JPB

DRAWN BY: JPB

LANDSCAPE  
NOTES AND  
DETAILS

## GE DRIVEWAY IMPROVEMENTS

475 SUPERIOR AVENUE  
MUNSTER, IN 46321

ORIGINAL ISSUE:

9/24/2020

KHA PROJECT NO.

168919000

SHEET NUMBER


\_\_\_\_\_

120

L2.0


|  |  |
|--|--|
|  |  |
|--|--|

Drawing name: K:\SUS\_LDA\168919000\_GE Munster\IN2 Design\A30\Exhibits\A30 SITE PLAN TRUCK TURNING Layout Sep 17, 2020 10:05am by Joseph Redwood  
This document, together with the concepts and designs presented herein, is intended only for the specific purpose stated on the title sheet. It shall be without liability to Kimley-Horn and Associates, Inc.

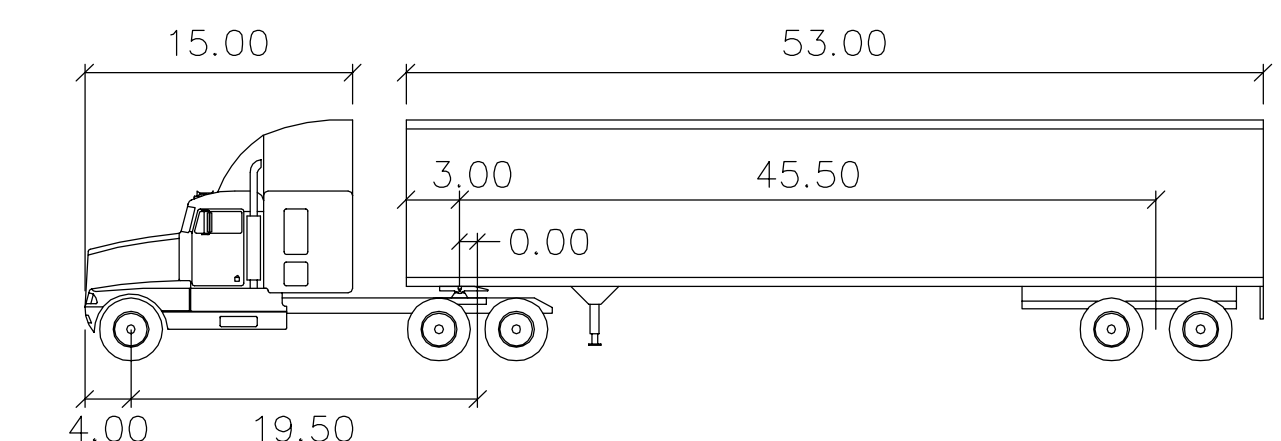

WB-67

|               |        |                    |        |
|---------------|--------|--------------------|--------|
|               | feet   |                    |        |
| Tractor Width | : 8.00 | Lock to Lock Time  | : 6.0  |
| Trailer Width | : 8.50 | Steering Angle     | : 28.4 |
| Tractor Track | : 8.00 | Articulating Angle | : 75.0 |
| Trailer Track | : 8.50 |                    |        |

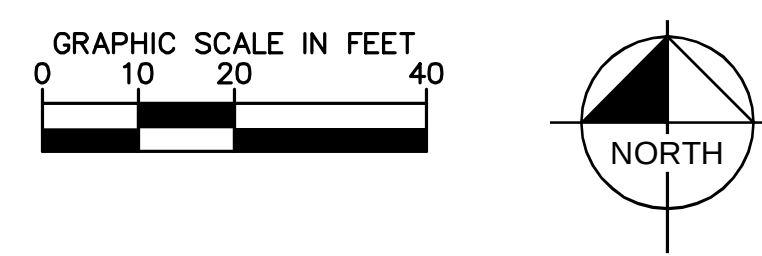

## GENERAL NOTES

1. ALL DIMENSIONS REFER TO THE FACE OF CURB UNLESS OTHERWISE NOTED.
2. BUILDING DIMENSIONS ARE TO THE OUTSIDE FACE OF BUILDING UNLESS OTHERWISE NOTED.
3. REFER TO ARCHITECTURAL AND STRUCTURAL PLANS TO VERIFY ALL BUILDING DIMENSIONS.
4. RADII ADJACENT TO PARKING STALL AND NOT DIMENSIONED ON THIS PLAN SHALL BE 3-FEET, TYPICAL.
5. REFER TO ARCHITECTURAL PLANS FOR MONUMENT SIGN DETAILS. SEE MEP PLANS FOR SITE ELECTRICAL DRAWINGS.
6. ALL PROPOSED ON-SITE STRIPING SHALL BE PAINTED UNLESS OTHERWISE NOTED.

## KEY NOTES


- 1 VALLEY GUTTER TO MATCH EXISTING
- 2 B6.12 DEPRESSED CURB AND GUTTER
- 3 CONNECT TO EXISTING PAVEMENT, SIDEWALK, CURB, TYP.
- 4 6" WHITE DASHED STRIPE
- 5 6" DOUBLE YELLOW STRIPE
- 6 INSTALL SWING GATE
- 7 RELOCATED EXISTING SLIDE GATE
- 8 24" WIDE STOP BAR AND STOP SIGN, TYP. (SEE DETAILS)
- 9 EXISTING GUARD SHACK TO REMAIN

## PAVING AND CURB LEGEND

- STANDARD DUTY ASPHALT PAVEMENT  
SEE CONSTRUCTION DETAILS FOR PAVEMENT SECTION
- HEAVY DUTY CONCRETE PAVEMENT  
SEE CONSTRUCTION DETAILS FOR PAVEMENT SECTION
- STANDARD PITCH CONCRETE CURB AND GUTTER
- CONCRETE DEPRESSED CURB AND GUTTER
- PROPOSED TREE

## PARKING SUMMARY

|                                         |   |           |
|-----------------------------------------|---|-----------|
| PARKING SPACES REQUIRED (CITY STANDARD) | = | X SPACES  |
| PARKING SPACES PROVIDED                 | = | 53 SPACES |
| ACCESSIBLE PARKING SPACES REQUIRED      | = | X SPACES  |
| ACCESSIBLE PARKING SPACES PROVIDED      | = | 3 SPACES  |
| TOTAL PARKING SPACES PROVIDED           | = | 53 SPACES |

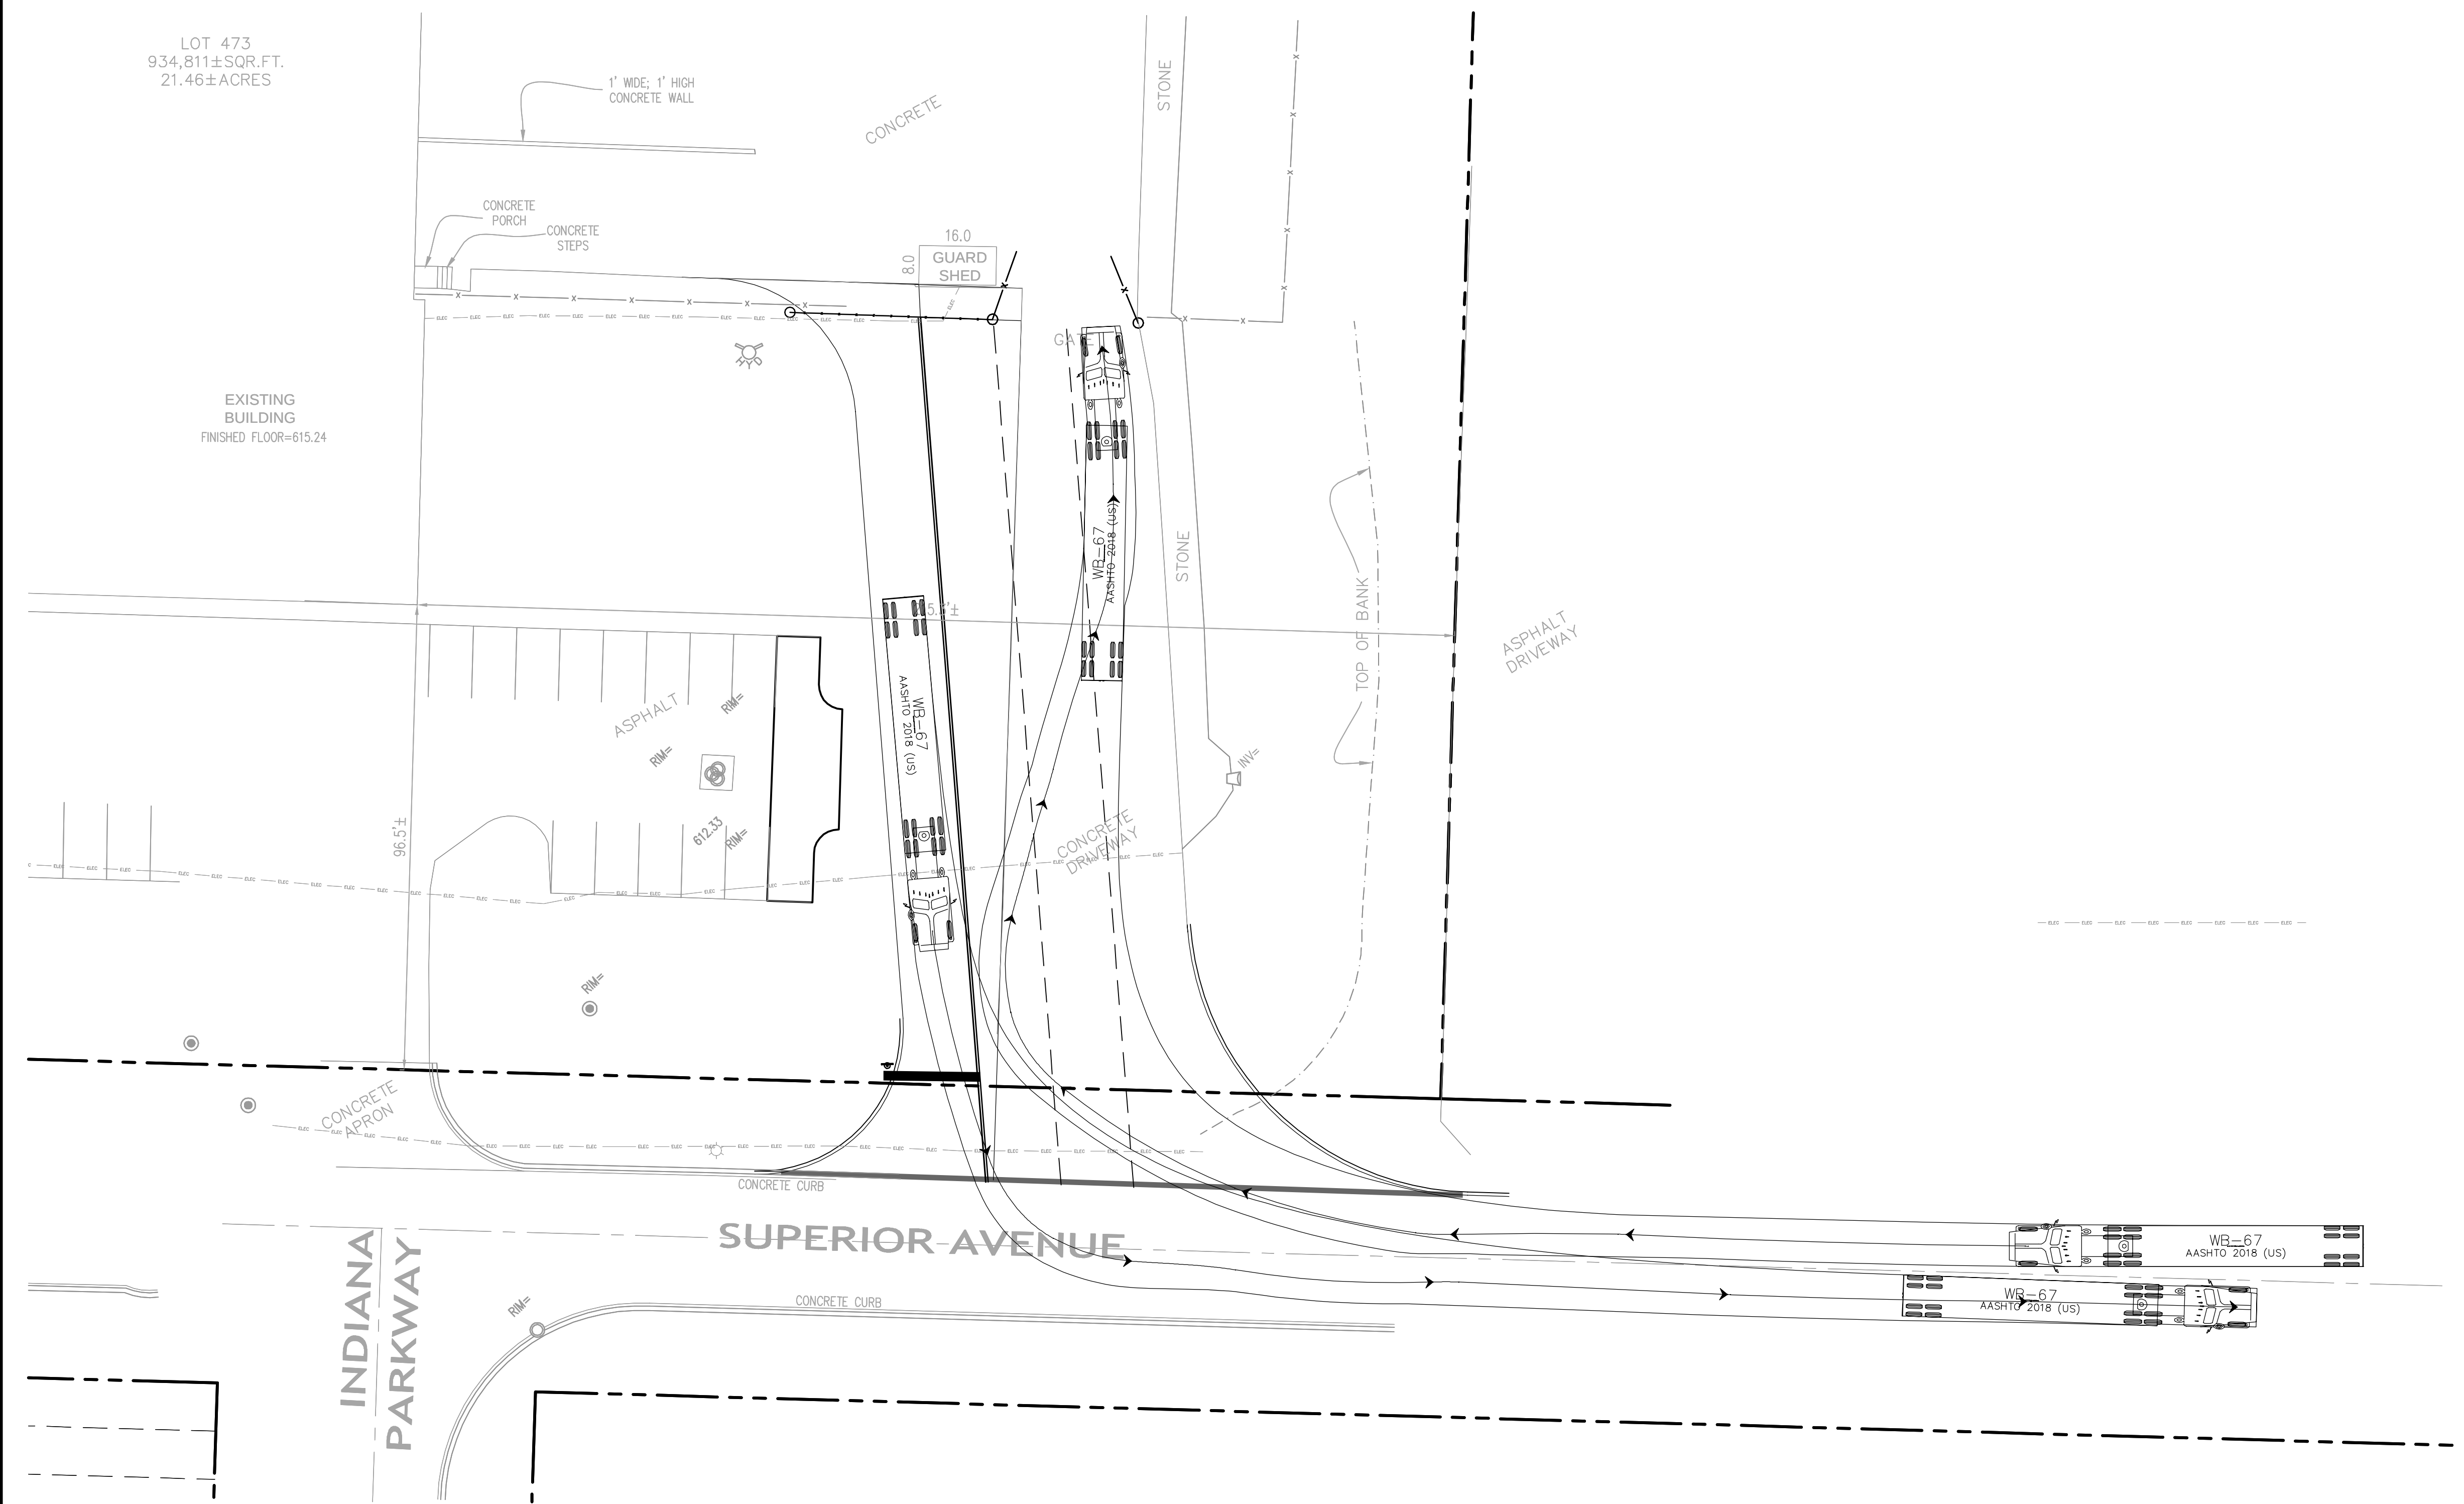

**Kimley»Horn**

© 2020 KIMLEY-HORN AND ASSOCIATES, INC.  
KIMLEY-HORN AND ASSOCIATES, INC.  
400 W. MAIN STREET, SUITE 600  
WARRENDALE, IL 60555  
PHONE: 630-487-5550  
WWW.KIMLEY-HORN.COM

SCALE: AS NOTED  
DESIGNED BY: JPB  
DRAWN BY: JPB  
CHECKED BY: NG

**GE APPLIANCES**  
a Haier company

TRUCK TURN  
EXHIBIT

GE DRIVEWAY  
IMPROVEMENTS

475 SUPERIOR AVENUE  
MUNSTER, IN 46321

ORIGINAL ISSUE:  
9/4/2020  
KHA PROJECT NO.  
168919000  
SHEET NUMBER