








NOTE: PER THE EXISTING PUD, THE PROPOSED ARCHITECTURE SHOULD MATCH THE EXISTING SURROUNDING BUILDINGS. MASONRY AND BRICK ARE OBSERVED IN THE SURROUNDING AREA.



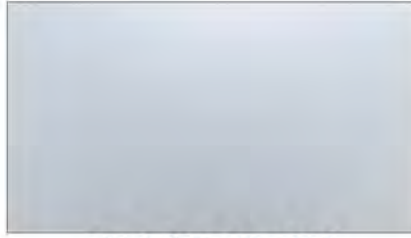


SOUTH ELEVATION

		
METAL CANOPY COLOR: BLACK ANODIZED ALUM.	STORE FRONT COLOR: BLACK ANODIZED ALUM.	CLEAR GLASS
		
PANELS COLOR: DARK BRONZE	CAST STONE COLOR: TO MATCH EXISTING WITHIN PUD	BRICK COLOR: WELSFORD IRONSPOT GLEN-GERY
		
SPANDREL GLASS		

NOTE: PER THE EXISTING PUD, THE PROPOSED ARCHITECTURE SHOULD MATCH THE EXISTING SURROUNDING BUILDINGS. MASONRY AND BRICK ARE OBSERVED IN THE SURROUNDING AREA.



WEST ELEVATION

SCALE: $\frac{1}{4}" = 1'$




L BANKING CE
600 W 45TH AVENUE
MUNSTER, IN, 46321

48100R019318

ARCHITECT/ ENGINEER OF RECORD



SEA

EXPIRES 06/30/2022

[illegible]


PROJECT INFORMATION BLOCK	
JOB #	2501
DRAWN BY:	GP / I
CHECKED BY:	

SHEET TITLE

FLOOR PLAN

SHEET NUMBER

A1.1.1

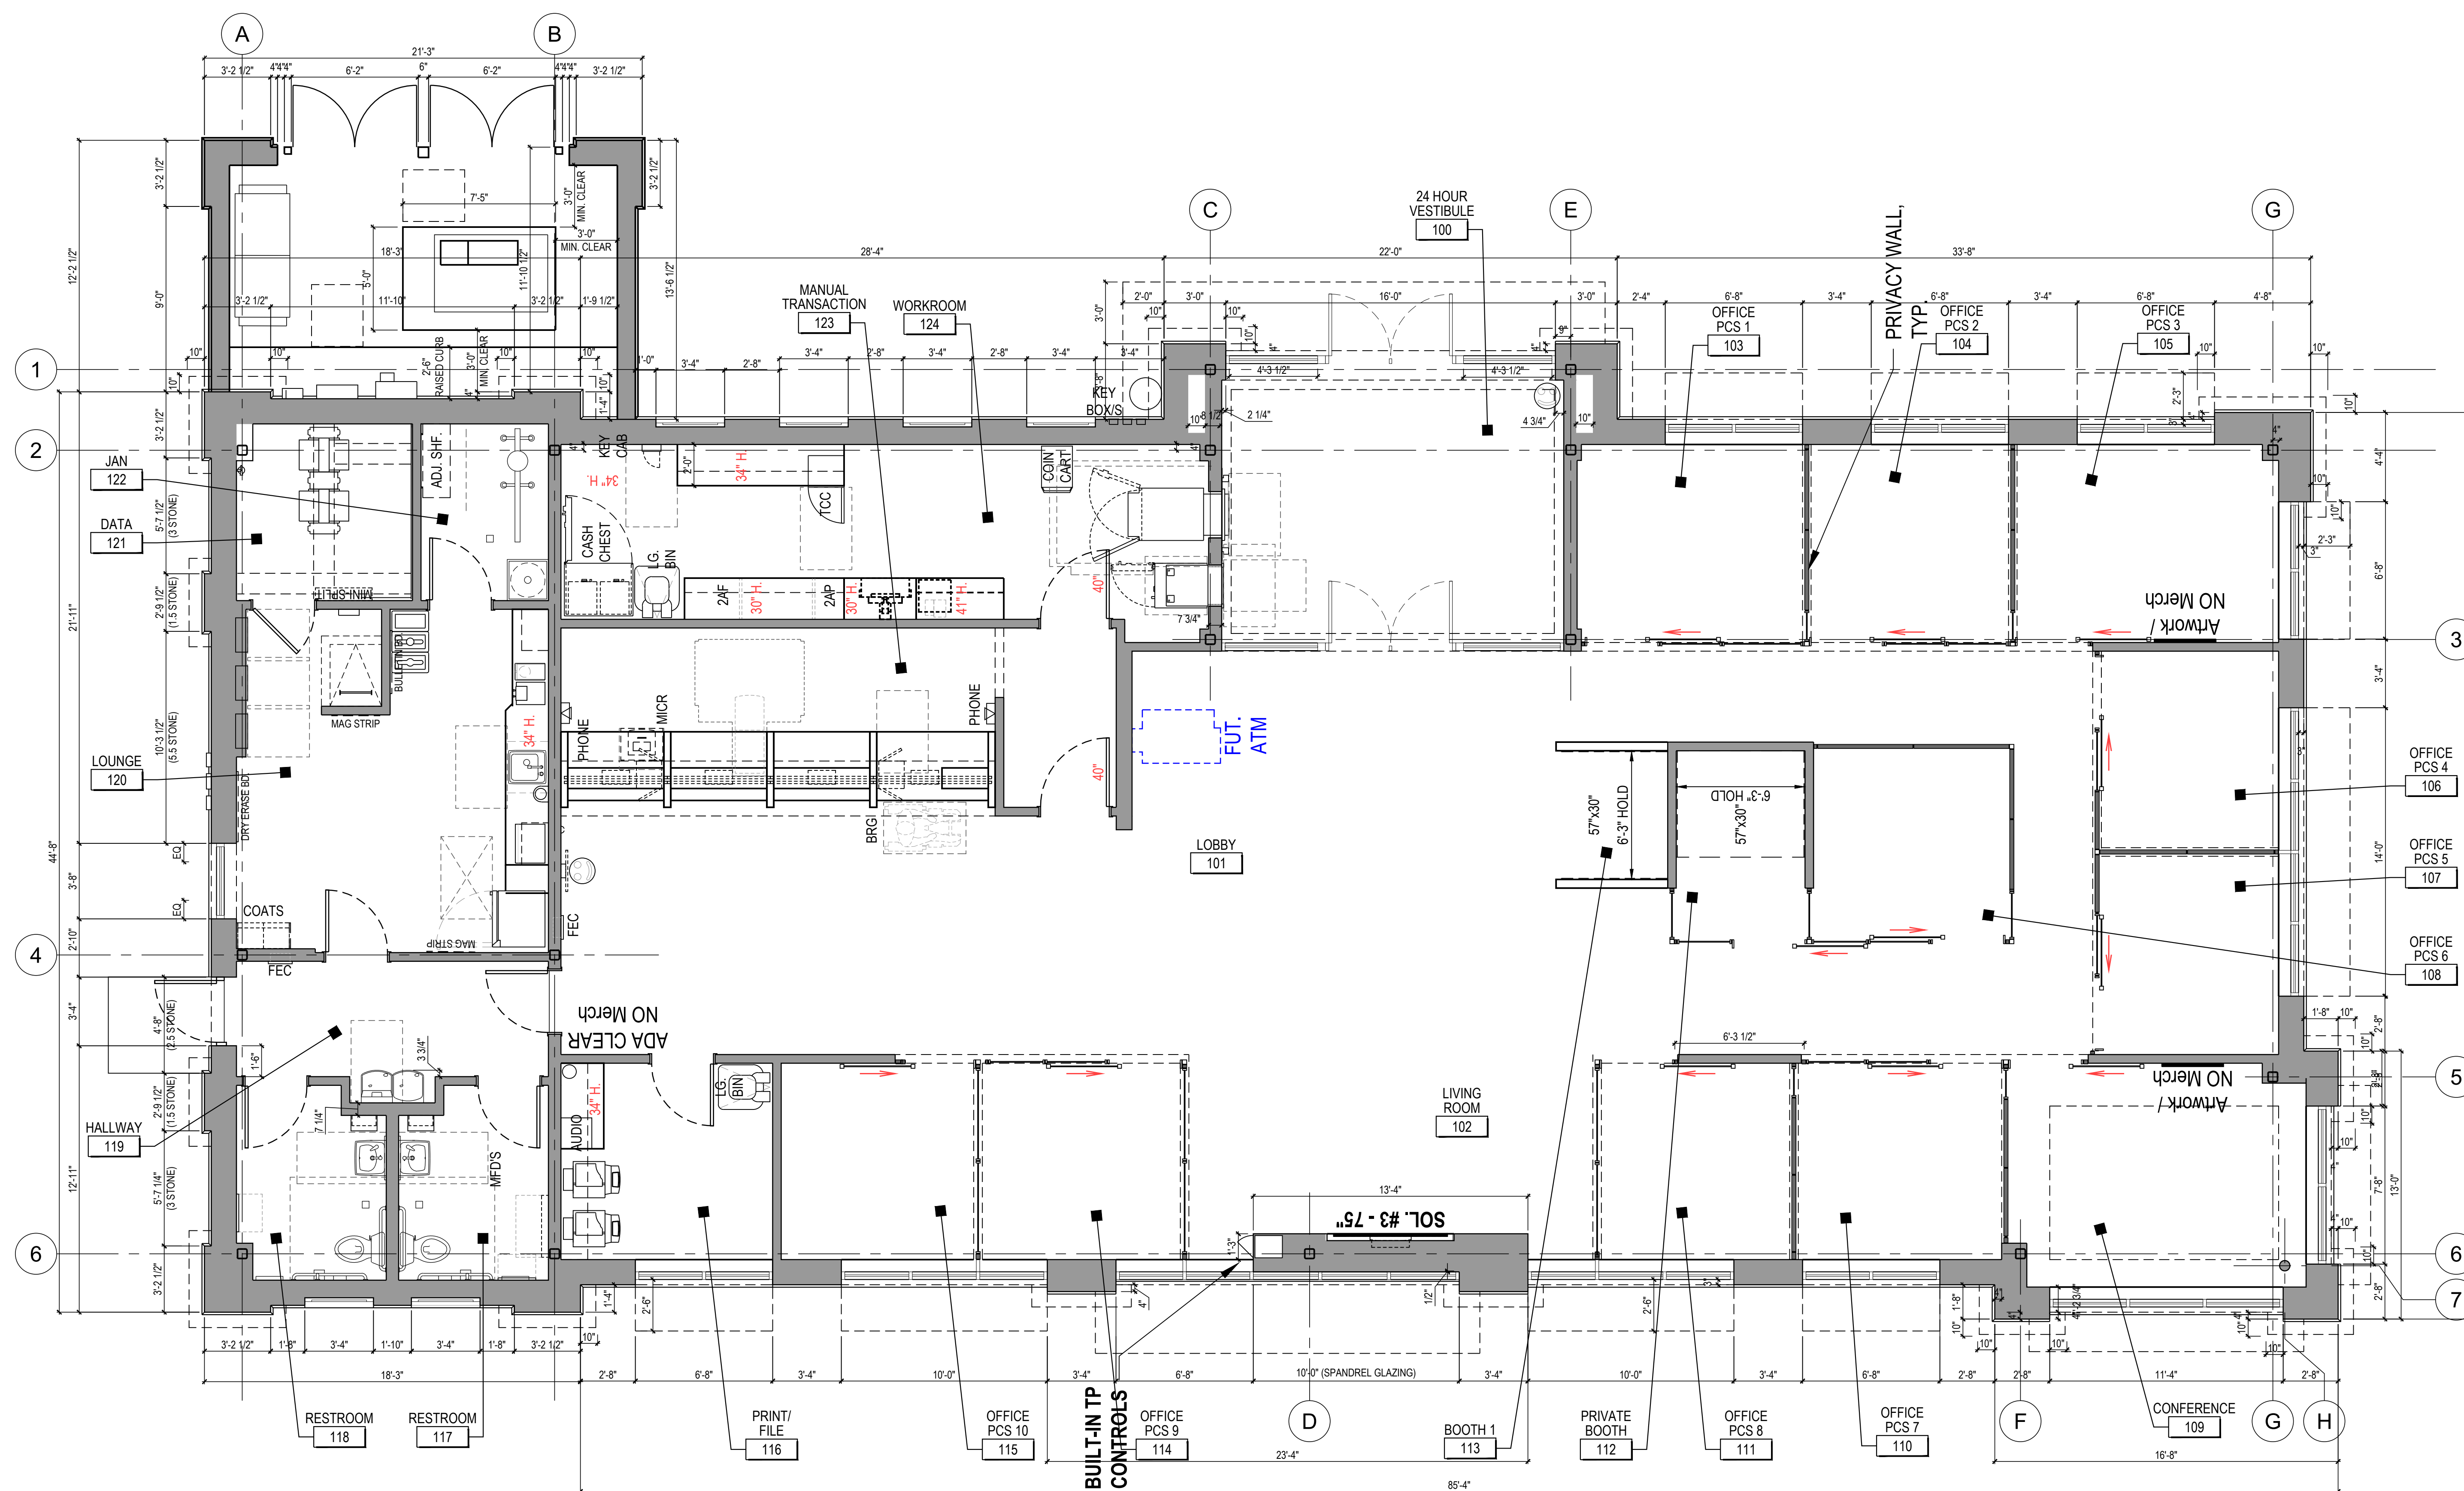

1 FLOOR PLAN
A1.1.1 1/4" = 1'-0"

