










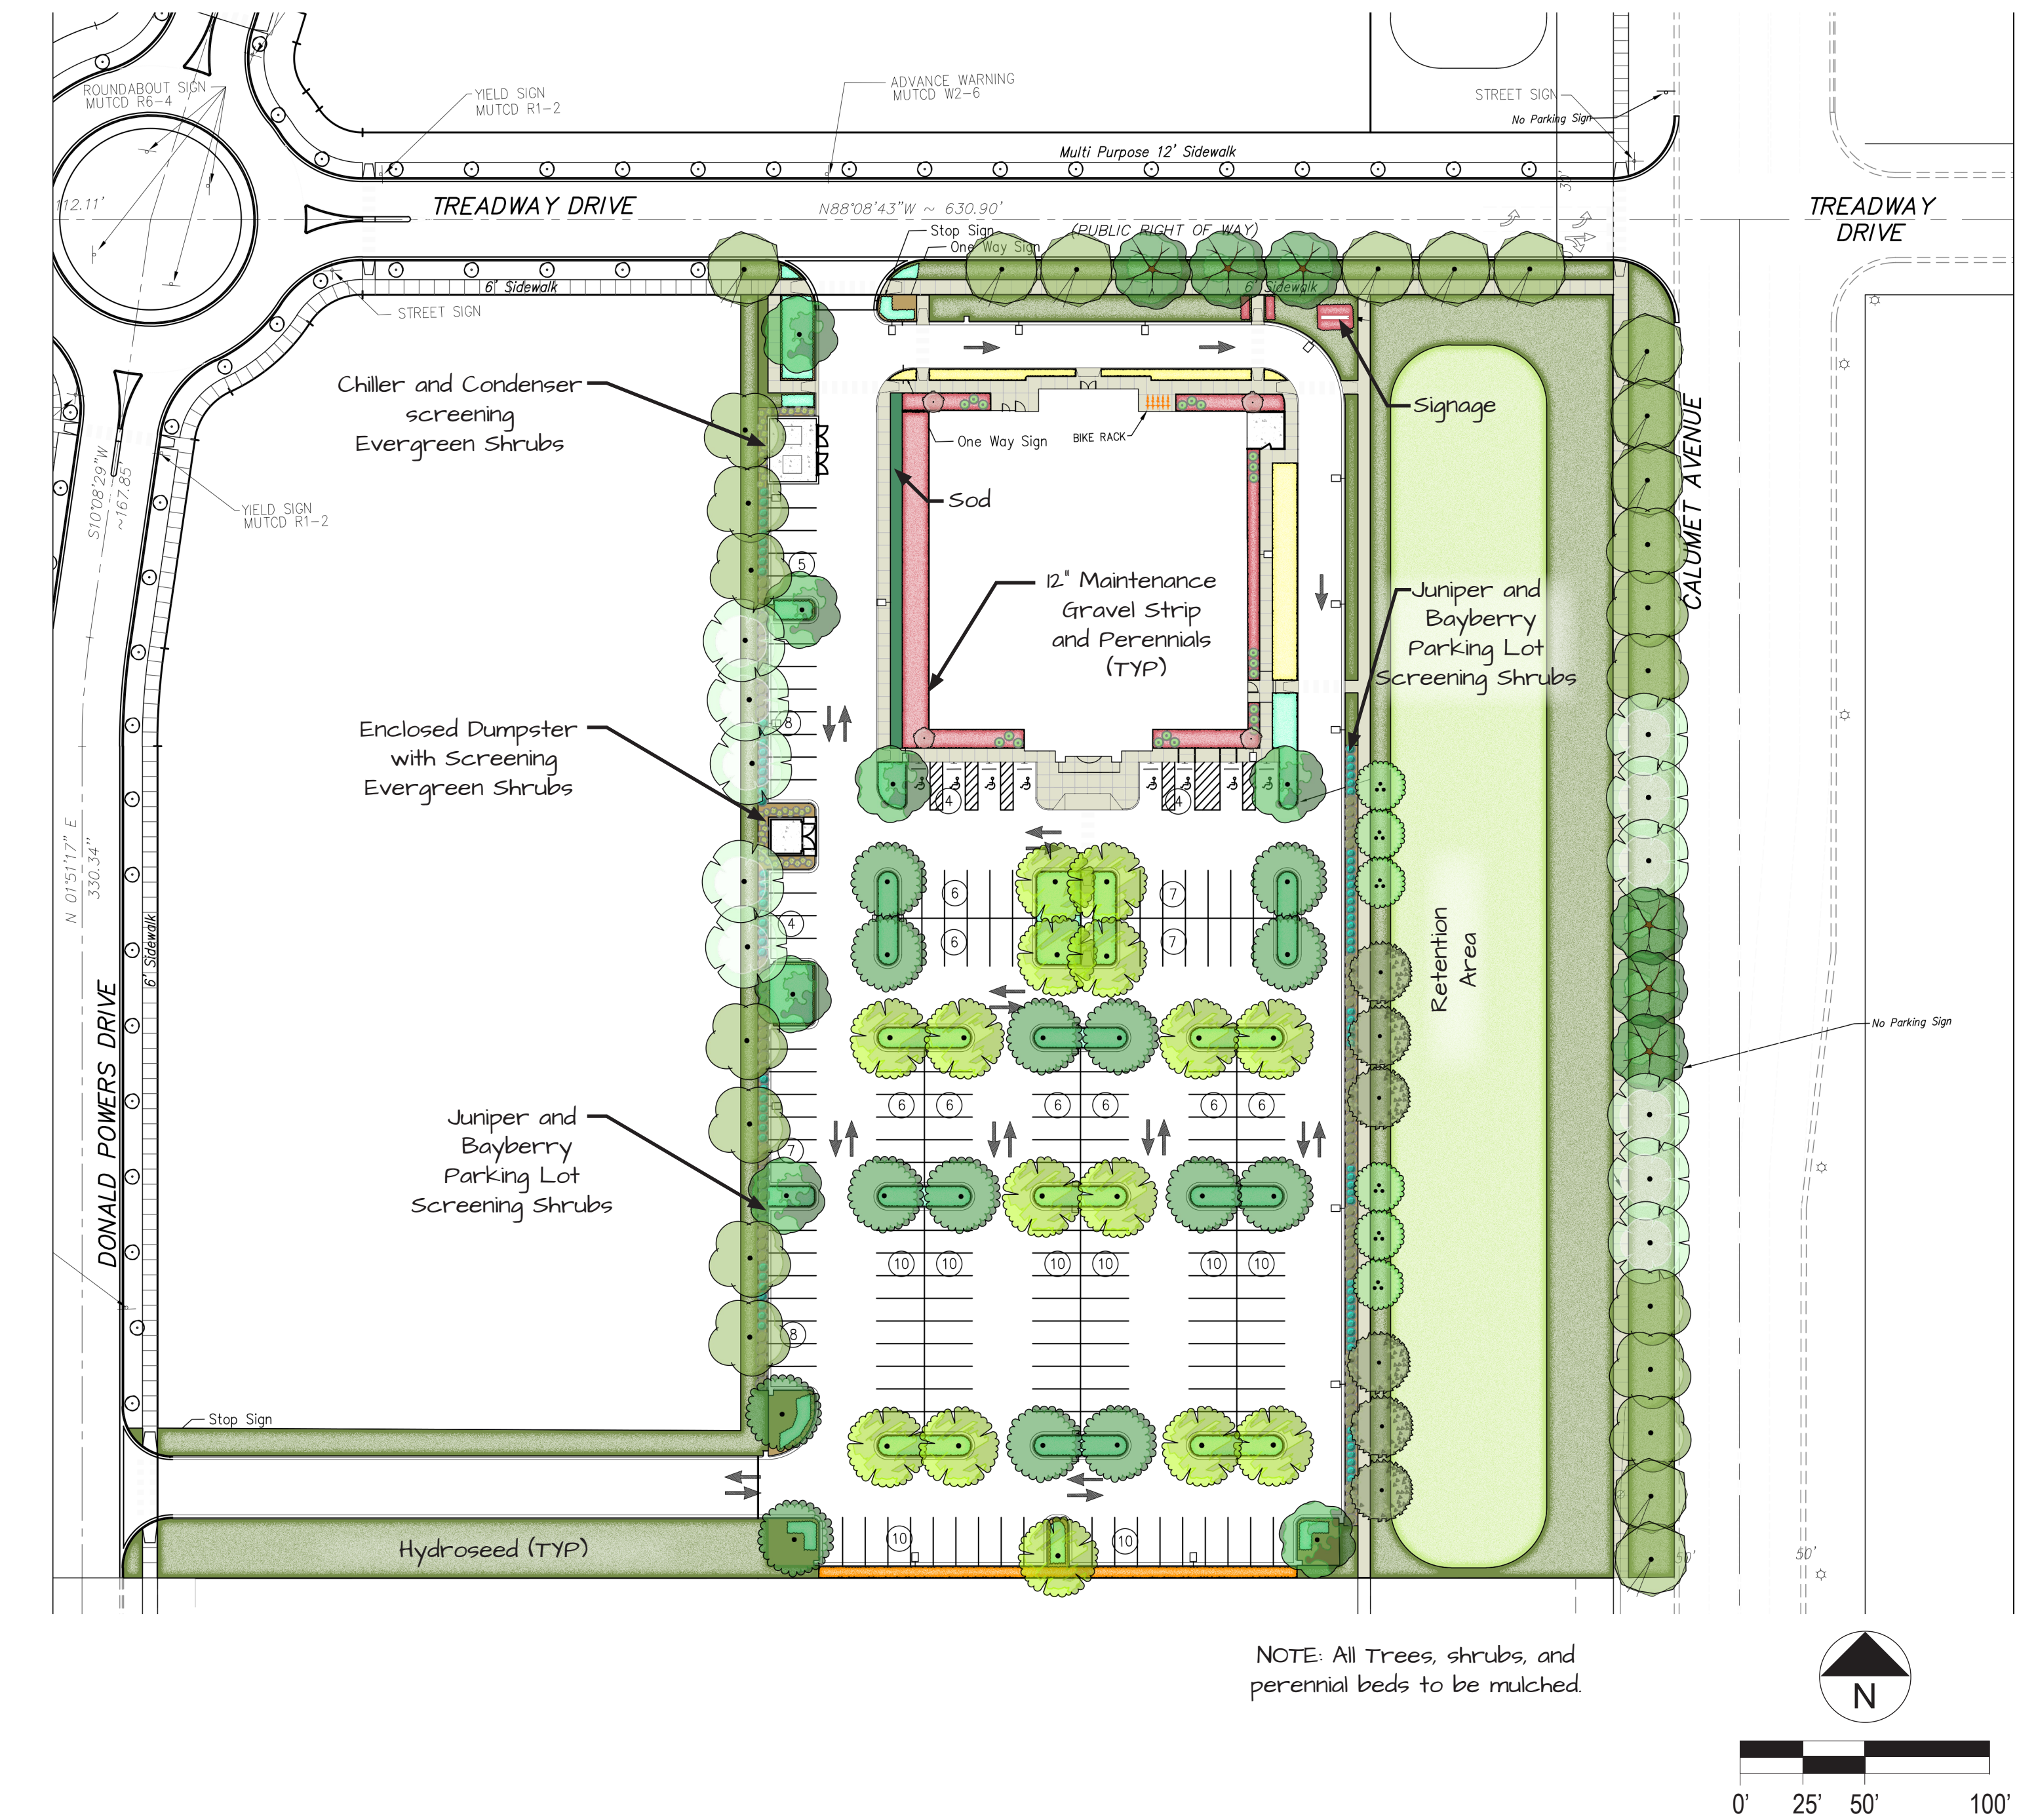










Community Foundation Inc, Immediate Care Landscape Plan

Revision I 06/15/22

Landscape Plan

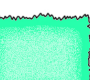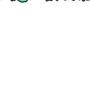

Plant Schedule

PLANT SCHEDULE							
DWARF TREES	CODE	BOTANICAL NAME	COMMON NAME	SIZE	CONTAINER	QTY	
	ACE	Acer palmatum 'Fireglow'	Fireglow Japanese Maple	1" Cal.	B&B	4	
STREET TREES	CODE	BOTANICAL NAME	COMMON NAME	SIZE	CONTAINER	QTY	
	AFJ	Acer x freemanii 'Jeffersred' TM	Autumn Blaze Freeman Maple	2.5" Cal.	B&B	6	
	GLE	Gleditsia triacanthos	Honey Locust	2.5" Cal.	B&B	15	
	GYM	Gymnocladus dioica 'Espresso'	Kentucky Coffeetree	2.5" Cal.	B&B	14	
	NYS	Nyssa sylvatica	Black Gum	2.5" Cal.	B&B	11	
	QBC	Quercus bicolor	Swamp White Oak	2.5" Cal.	B&B	7	
	QCC	Quercus coccinea	Scarlet Oak	2.5" Cal.	B&B	13	
	TIL	Tilia americana	American Linden	2.5" Cal.	B&B	11	
WETLAND TREES	CODE	BOTANICAL NAME	COMMON NAME	SIZE	CONTAINER	QTY	
	BET	Betula nigra	River Birch Multi-Trunk	1.5" Cal.	B&B	6	
	TDS	Taxodium distichum	Bald Cypress	1.5" Cal.	B&B	6	
SHRUBS	CODE	BOTANICAL NAME	COMMON NAME	SIZE	CONTAINER	QTY	
	JUN	Juniperus x pfitzeriana 'Kallay's Compact'	Kallay's Compact Pfitzer Juniper	3 gal.	Pot	86	
	MYP	Myrica pensylvanica	Northern Bayberry	3 gal.	Pot	76	
	PND	Picea abies 'Nidiformis'	Bird's Nest Spruce	3 gal.	Pot	21	
	THU	Thuja occidentalis 'Holmstrup'	Holmstrup Arborvitae	3 gal.	Pot	42	
GROUND COVERS	CODE	BOTANICAL NAME	COMMON NAME	SIZE	CONTAINER	SPACING	QTY
	ALM	FLOWERING PERENNIALS Allium x 'Millenium'	Millenium Ornamental Onion	1 gal.	Pot	18" o.c.	
	BAP	Baptisia australis	Blue Wild Indigo	1 gal.	Pot	18" o.c.	
	EMD	Echinacea purpurea 'Pixie Meadowbrite'	Pixie Meadowbrite Coneflower	1 gal.	Pot	18" o.c.	
	HER	Hemerocallis x 'Rocket City'	Rocket City Daylily	1 gal.	Pot	18" o.c.	
	HGC	Hosta x 'Guacamole'	Guacamole Hosta	1 gal.	Pot	18" o.c.	
	NWL	Nepeta racemosa 'Walker's Low'	Catmint	1 gal.	Pot	18" o.c.	
	AOS	SALT TOLERANT PERENNIALS Aster oblongifolius 'October Skies'	October Skies Fall Aster	1 gal.	Pot	18" o.c.	
	HRC	Hemerocallis x 'Rocket City'	Rocket City Daylily	1 gal.	Pot	18" o.c.	
	LSB	Leucanthemum x superbum 'Becky'	Becky Shasta Daisy	1 gal.	Pot	18" o.c.	
	LSK	Liatris spicata 'Kobold'	Kobold Spike Gayfeather	1 gal.	Pot	18" o.c.	
	RFB	Rudbeckia fulgida 'Blowi'	Viette's Little Coneflower	1 gal.	Pot	18" o.c.	
	PAN2	ORNAMENTAL GRASSES Panicum virgatum 'Shenadoah'	Shenadoah Switch Grass	2 gal.	Pot	24" o.c.	
	SHP	Sporobolus heterolepis	Prairie Dropseed	2 gal.	Pot	24" o.c.	
	AMS	LOW PROFILE GROUND COVER AND FLOWERING PERENNIALS Amsonia x 'Blue Ice'	Blue Ice Bluestar	1 gal.	Pot	18" o.c.	
	LSP	Liriope spicata 'Big Blue'	Creeping Lily Turf	1 gal.	Pot	18" o.c.	
	NRW	Nepeta racemosa 'Walker's Low'	Catmint	1 gal.	Pot	18" o.c.	

NOTE: Plant availability subject to nursery stock inventory. Appropriate substitution will be applied in the event these plants are unavailable.

Ordinance

PLANTS REQUIRED			
Parkway			
1 Per 30 L.F. 30			
870	Linear Feet		TREES
	Required	30	1
	Provided	30	
Parking Lot Screening			
1 Per 30 L.F. 30			
720	Linear Feet		TREES
	Required	24	185
	Provided	24	185
55571	Internal Parking Lot		SHRUBS
	1 per every 2000 sf	2000	Continuous
55,571	Square Foot		
	Required	28	
	Provided	36	
GRAND TOTAL			
		TREES	SHRUBS
	REQUIRED	82	185
	PROVIDED	90	185