

DATE	DRAWING IS
09-21-21	PER COMMENTS 09/ 21/2
09-23-21	PER COMMENTS 09/ 21/2
09-25-21	PER COMMENTS 09/ 24/2

OJECT AT 5 RIDGE RD, MUNSTER, IN


DATE STARTED: DRAWN BY:
08-27-21 KM


JOB NO: FILE NO:


SHEET NO:

SCALE 1:20

C-I.0

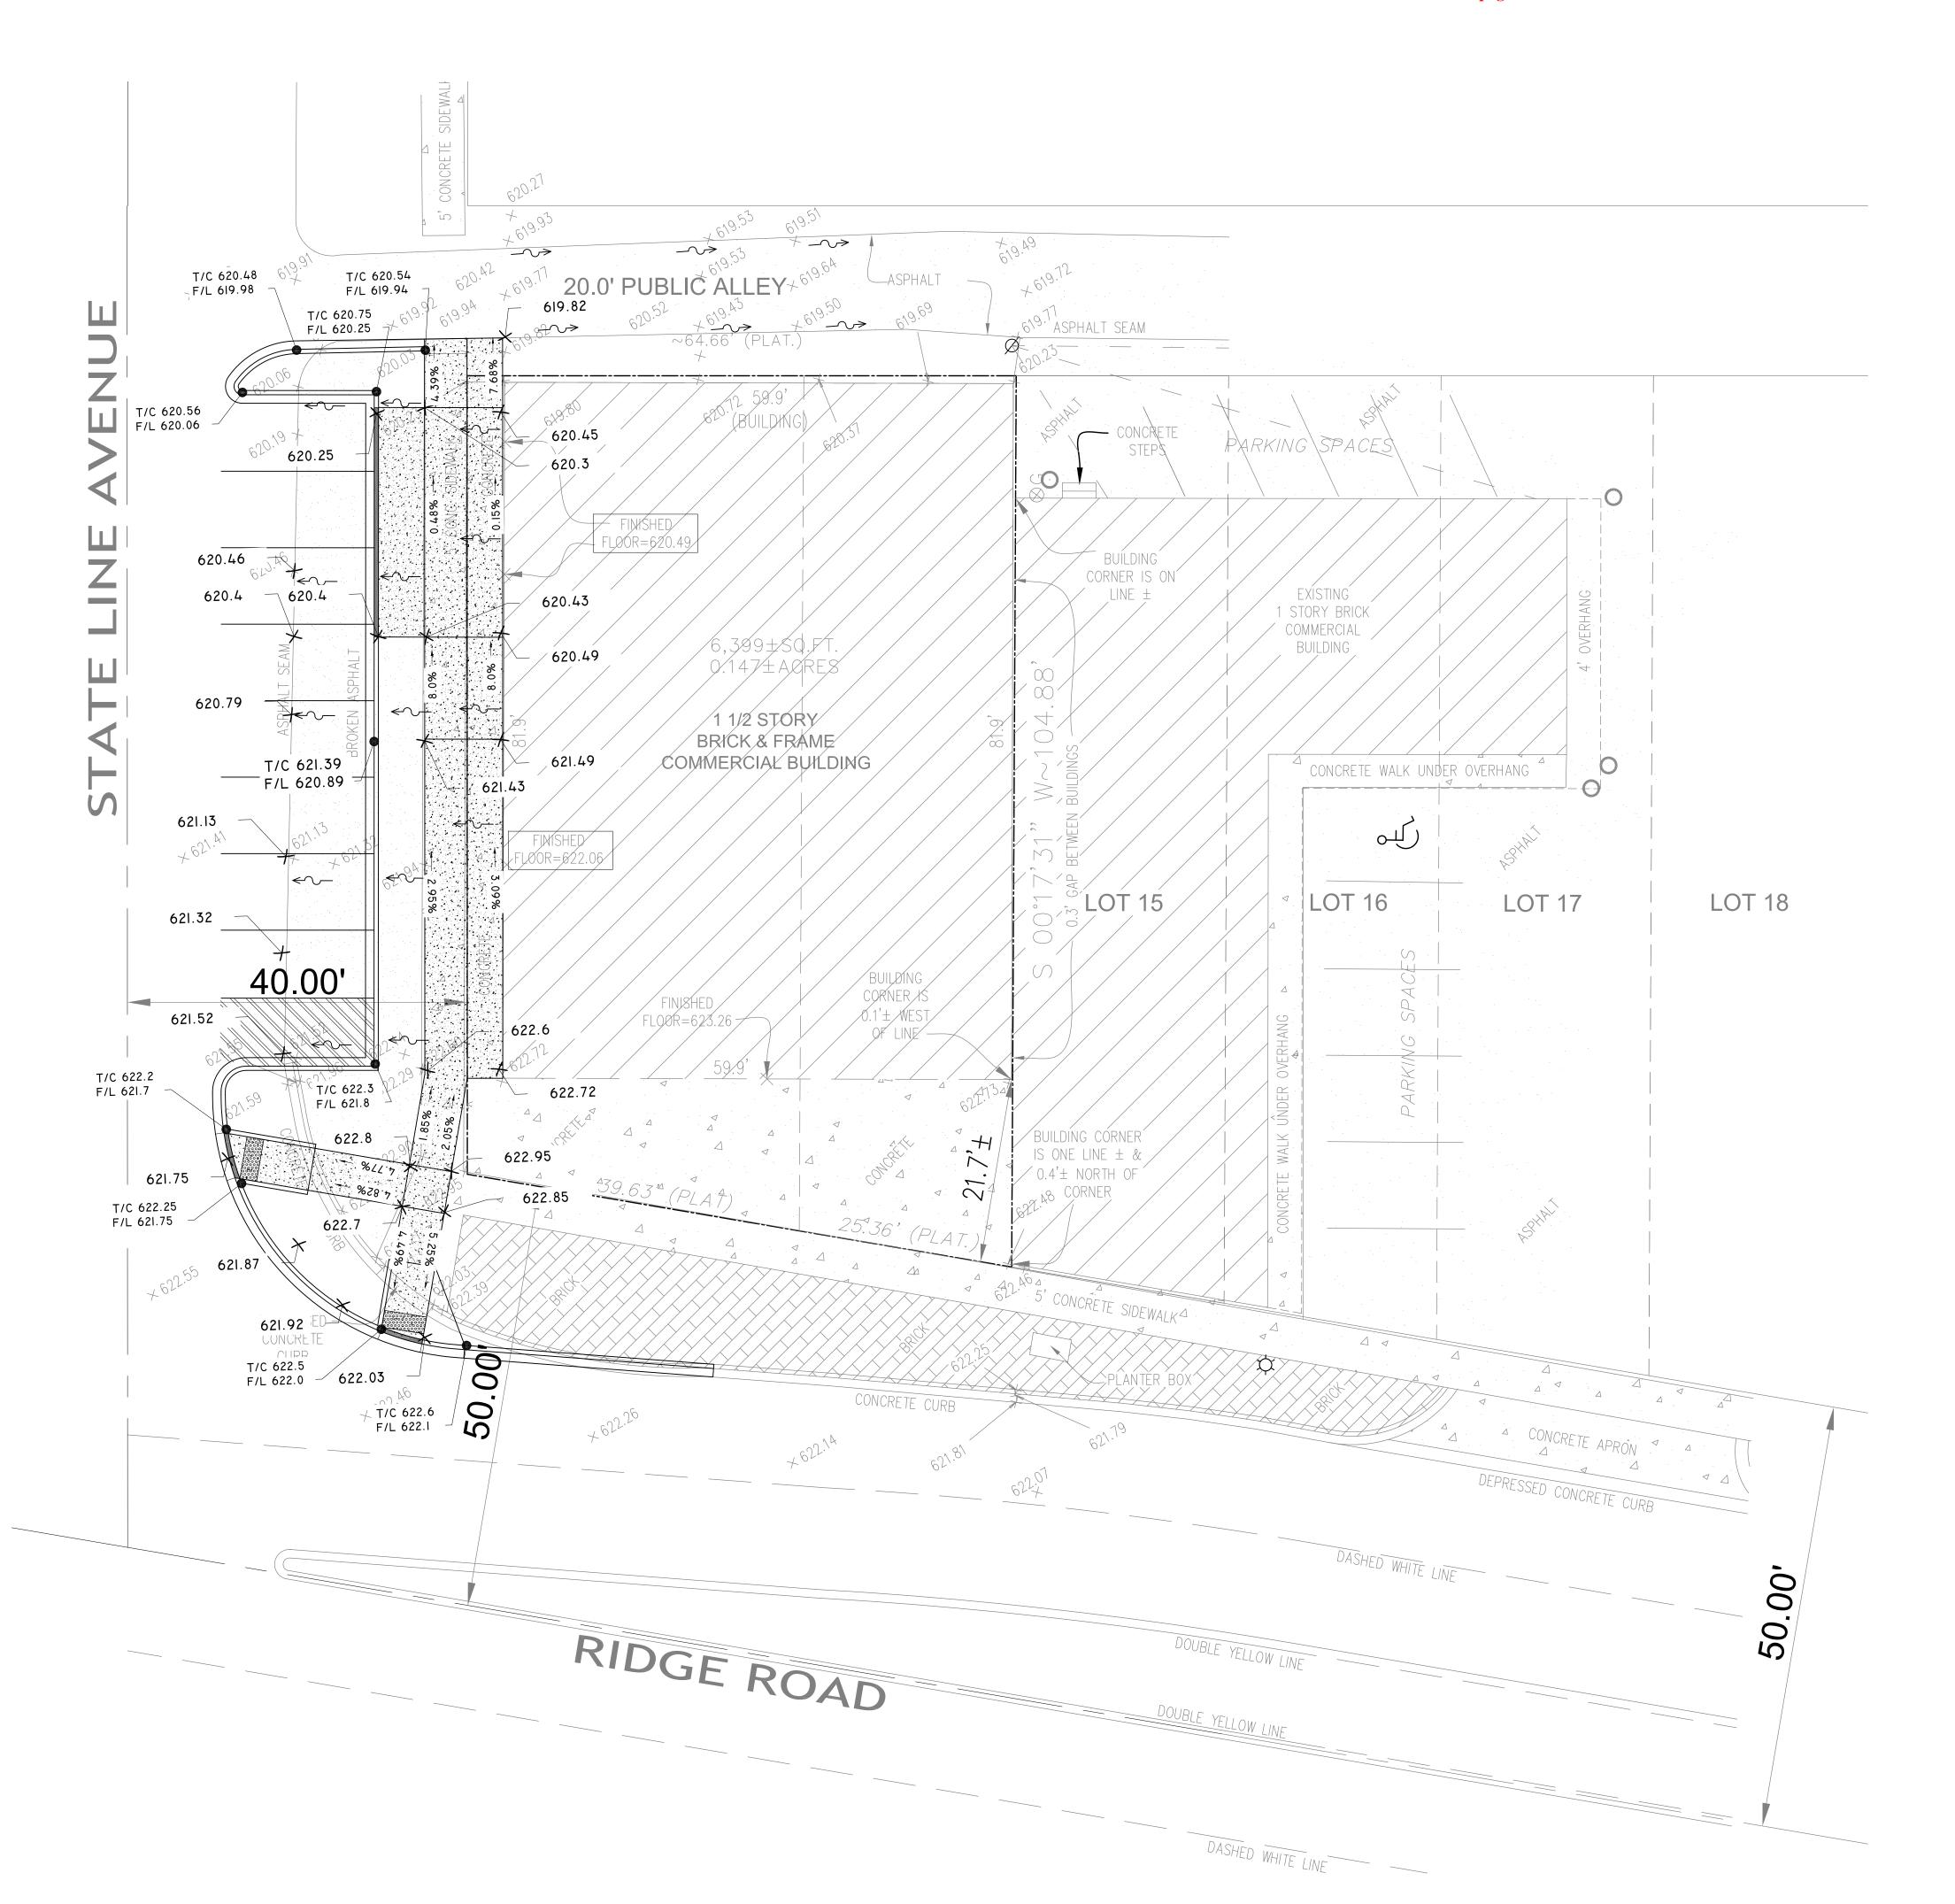

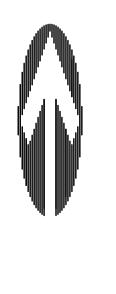

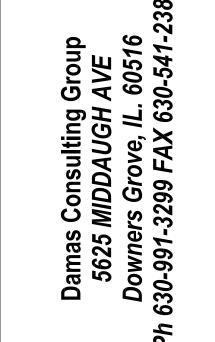

09-23-21 PER COMMENTS 09/ 21/2	09-23-21 PER COMMENTS 09/ 21/	DATE	DRAWING IS
		09-21-21	PER COMMENTS 09/ 21/2
09-25-21 PER COMMENTS 09/ 24/3	09-25-21 PER COMMENTS 09/ 24/	09-23-21	PER COMMENTS 09/ 21/2
		09-25-21	PER COMMENTS 09/ 24/2


JECT AT 5 RIDGE RD, MUNSTER, IN


DATE STARTED: DRAWN BY: 08-27-21 KM
JOB NO: FILE NO:

SHEET NO:

SCALE 1:20

C-2.0

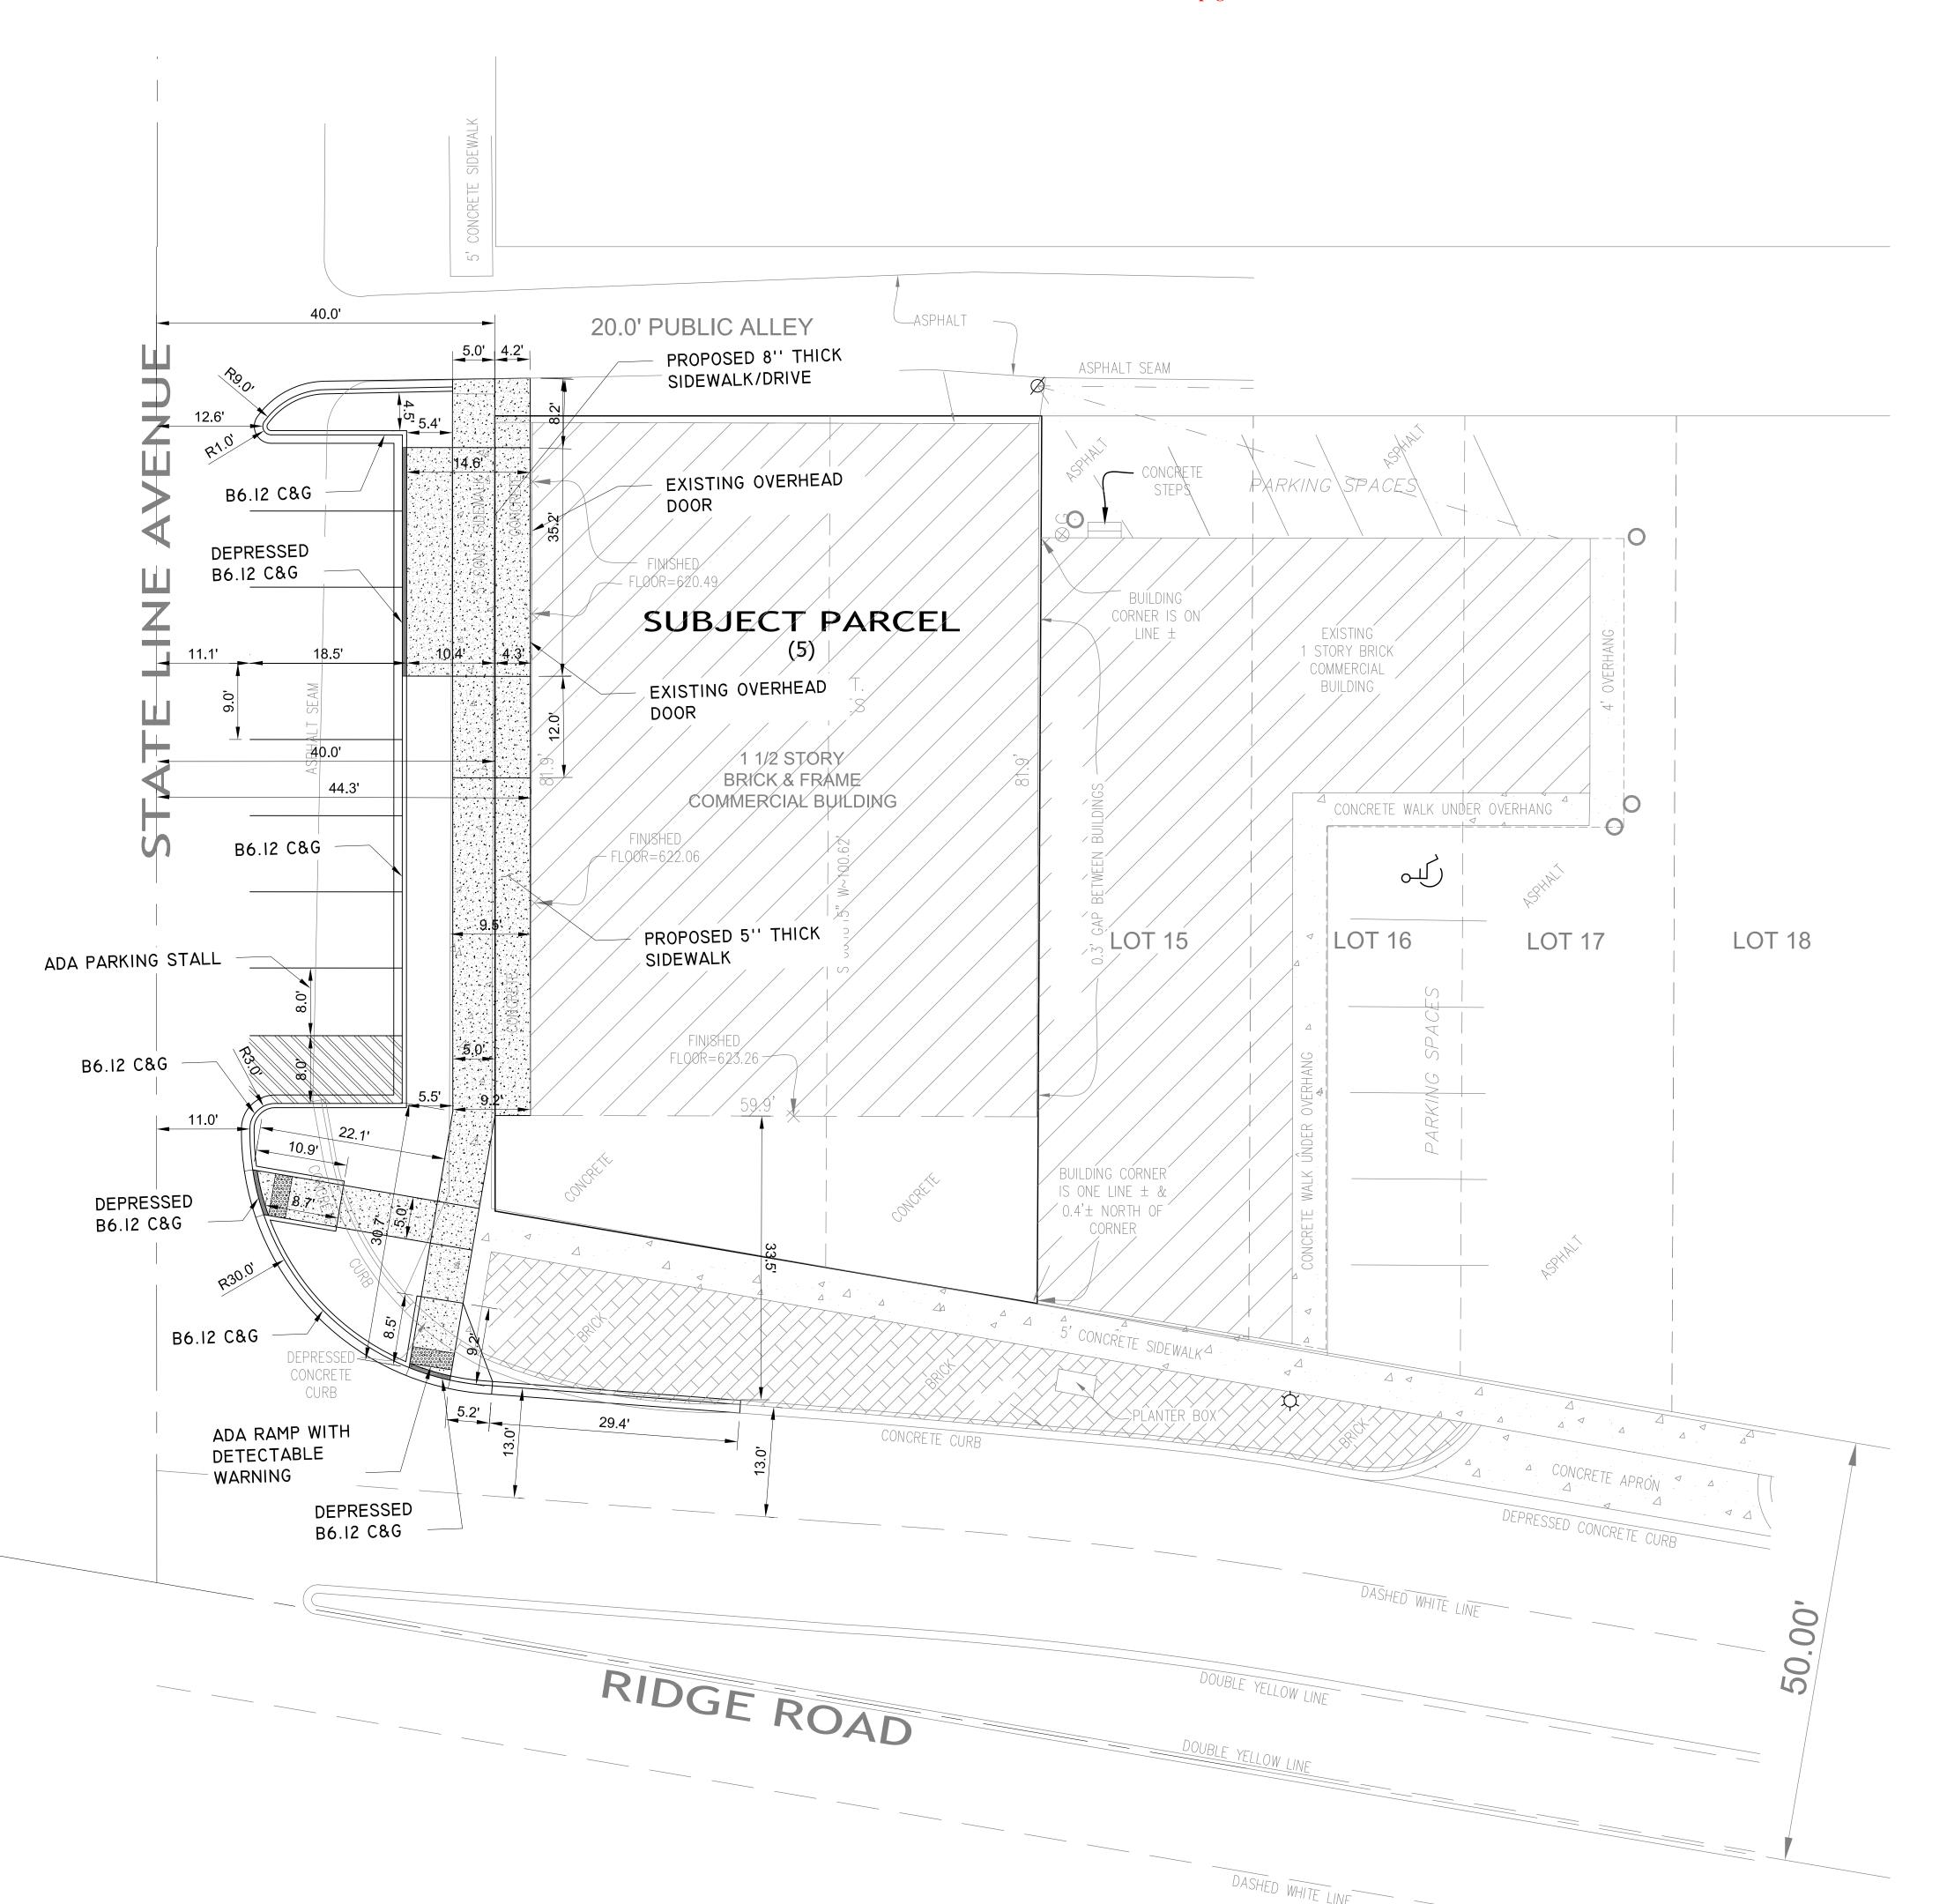

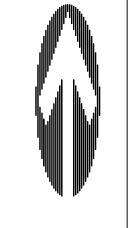

Damas Consulting Group 5625 MIDDAUGH AVE Downers Grove, IL. 60516 ph 630-991-3299 FAX 630-541-23

DATE

09-21-21

09-23-21

09-25-21

PER COMMENTS 09/ 21/21

09-25-21

PER COMMENTS 09/ 24/21

JECT AT 5 RIDGE RD, MUNSTER, IN

DATE STARTED: DRAWN BY:
08-27-21 KM
JOB NO: FILE NO:

SHEET NO:

SCALE 1:20

D-I.0

