


LEGEND:

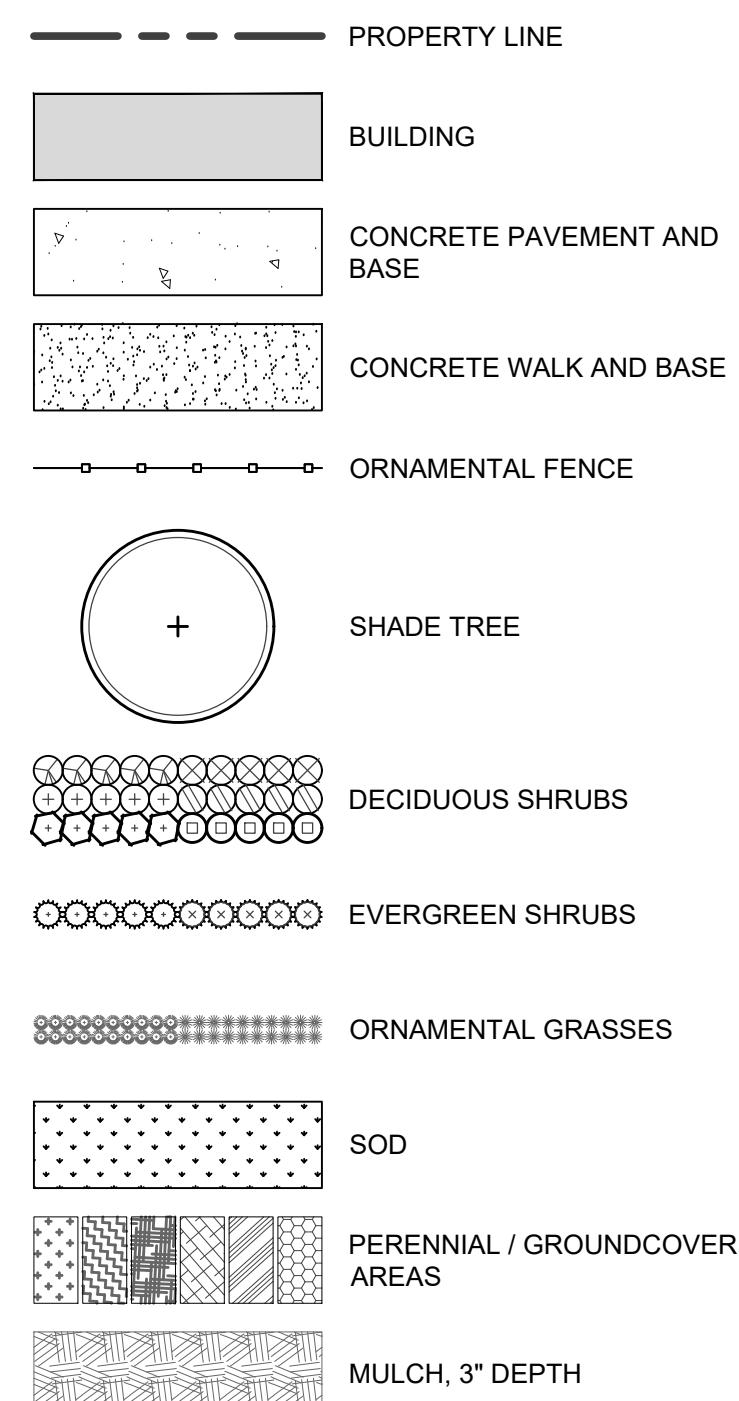

Plant Schedule

Chase Bank - Munster, IN


Qty.	Key	Botanical name	Common name	Size	Notes
SHADE TREES					
3	GIB	Ginkgo biloba	Ginkgo	2.5" B&B	Central leader
2	GIP	Ginkgo biloba 'Princeton Sentry'	Princeton Sentry Ginkgo	2.5" B&B	Central leader
3	GLT	Gleditsia triacanthos 'Skyline'	Skyline Honeylocust	2.5" B&B	Central leader
1	GYD	Gymnocladus dioicus 'Espresso'	Espresso Kentucky Coffeetree	2.5" B&B	Central leader
DECIDUOUS SHRUBS					
16	ARM	Aronia melanocarpa 'Morton'	Iroquois Beauty Chokeberry	24" B&B	5' o.c.
41	COH	Cotoneaster 'Hesse'	Hesse Cotoneaster	#5 Cont.	5' o.c.
39	DIS	Diervilla x splendens 'SMNDS'	Kodiak Fresh Bush Honeysuckle	#5 Cont.	3' o.c.
11	FOV	Forsythia viridissima 'Bronxensis'	Bronx Dwarf Forsythia	#3 Cont.	3' o.c.
5	HYP	Hydrangea paniculata 'Jane'	Little Lime Hydrangea	24" B&B	4' o.c.
8	VID	Viburnum dentatum 'Christom'	Blue Muffin Viburnum	24" B&B	5' o.c.
EVERGREEN SHRUBS					
12	JUP	Juniperus x pfitzeriana 'Sea Green'	Sea Green Juniper	24" B&B	5' o.c.
11	TAD	Taxus x media 'Densiformis'	Dense Spreading Yew	24" B&B	5' o.c.
PERENNIALS					
123	HEH	Hemerocallis 'Happy Returns'	Happy Returns Daylily	#1 Cont.	18" o.c.
82	NEW	Nepeta racemosa 'Walker's Low'	Walker's Low Catmint	#1 Cont.	18" o.c.
176	SAN	Salvia nemorosa 'Caradonna'	Caradonna Sage	#1 Cont.	18" o.c.
49	RUF	Rudbeckia fulgida 'Vitette's Little Suzy'	Little Suzy Black-Eyed Susan	#1 Cont.	18" o.c.
ORNAMENTAL GRASSES					
71	CAA	Calamagrostis acutiflora 'Karl Foerster'	Karl Foerster Feather Reed Grass	#1 Cont.	36" o.c.
11	SPH	Sporobolus heterolepis	Prairie Dropseed	#1 Cont.	24" o.c.

Client
CHASE
Project Team
TERRA
landscapearchitecture
225 W Ohio Street - Suite 400; Chicago, IL 60654
(T) 312-467-0123 (F) 312-467-0220

ARCHITECT
THE ARCHITECTS
PARTNERSHIP, LTD.
200 S. Michigan Ave.
Chicago, IL 60604
312-583-9800

CIVIL ENGINEER
KIMLEY HORN
4201 Winfield Road
Suite 600
Warrenville, IL 60555
630-487-5550

Revisions	
Date	Issue
09/04/2025	Submittal
09/19/2025	Submittal
01/13/2026	Submittal

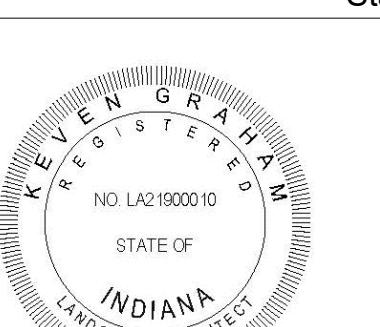

LANDSCAPE PLAN

Sheet No. L1.0

SWORN STATEMENTS:

The undersigned acknowledges that the landscape planting plan shown on the attached landscape plan(s) for the property at:

9521 Calumet Ave, Town of Munster, Indiana

has to the best of the undersigned applicant's knowledge, been designed and will be installed, maintained, and replaced, as required, by current and subsequent owners in accordance with the requirements of the Town of Munster Municipal Code, the landscaping standards of the Town of Munster Zoning Ordinance, and the Guide to the Town of Munster Landscape Ordinance.

Existing parkway and on-site interior trees are to be protected while project is under construction and will be replaced by current and subsequent owner if damaged.

Owner's Name and Signature


The undersigned LANDSCAPE ARCHITECT, registered in the State of Indiana, acknowledges that the landscape planting plan and construction details shown on the attached landscape plan(s) for the property at:

9521 Calumet Ave, Town of Munster, Indiana

has been designed in accordance with the requirements of the Town of Munster Municipal Code, the landscaping standards of the Town of Munster Zoning Ordinance, and the Guide to the Town of Munster Landscape Ordinances.

Keven Graham FASLA, PLA
TERRA Engineering Ltd.
225 W. Ohio Street, Fourth Floor
Chicago, Illinois 60610
ph: 312.467.0123

#LA21900010
exp. 12/31/25

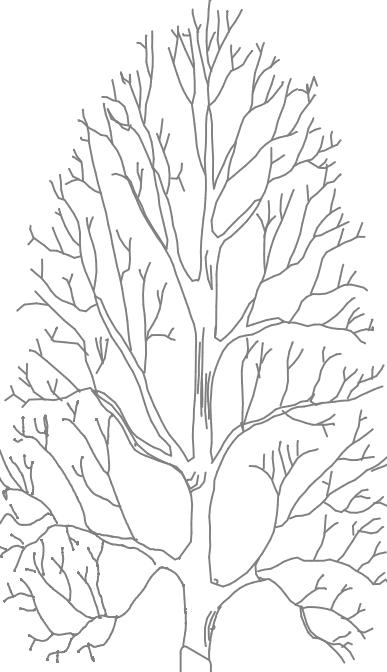

SEE CIVIL PLANS FOR ISLAND DIMENSIONS

3" SHREDDED HARDWOOD MULCH

CONCRETE CURB AND GUTTER


PAVEMENT - AS SHOWN ON CIVIL DRAWINGS

PLANTING MIX; 30" DEPTH IN PLANTER

- PROVIDE MIN. 6" CROWN IN PLANTER
- COMPACT PLANTING MIX LAYER UNDERNEATH TREES (DENSER HATCH)


1 SHADE TREE PLANTING - PARKING LOT ISLAND

1 SCALE: NTS

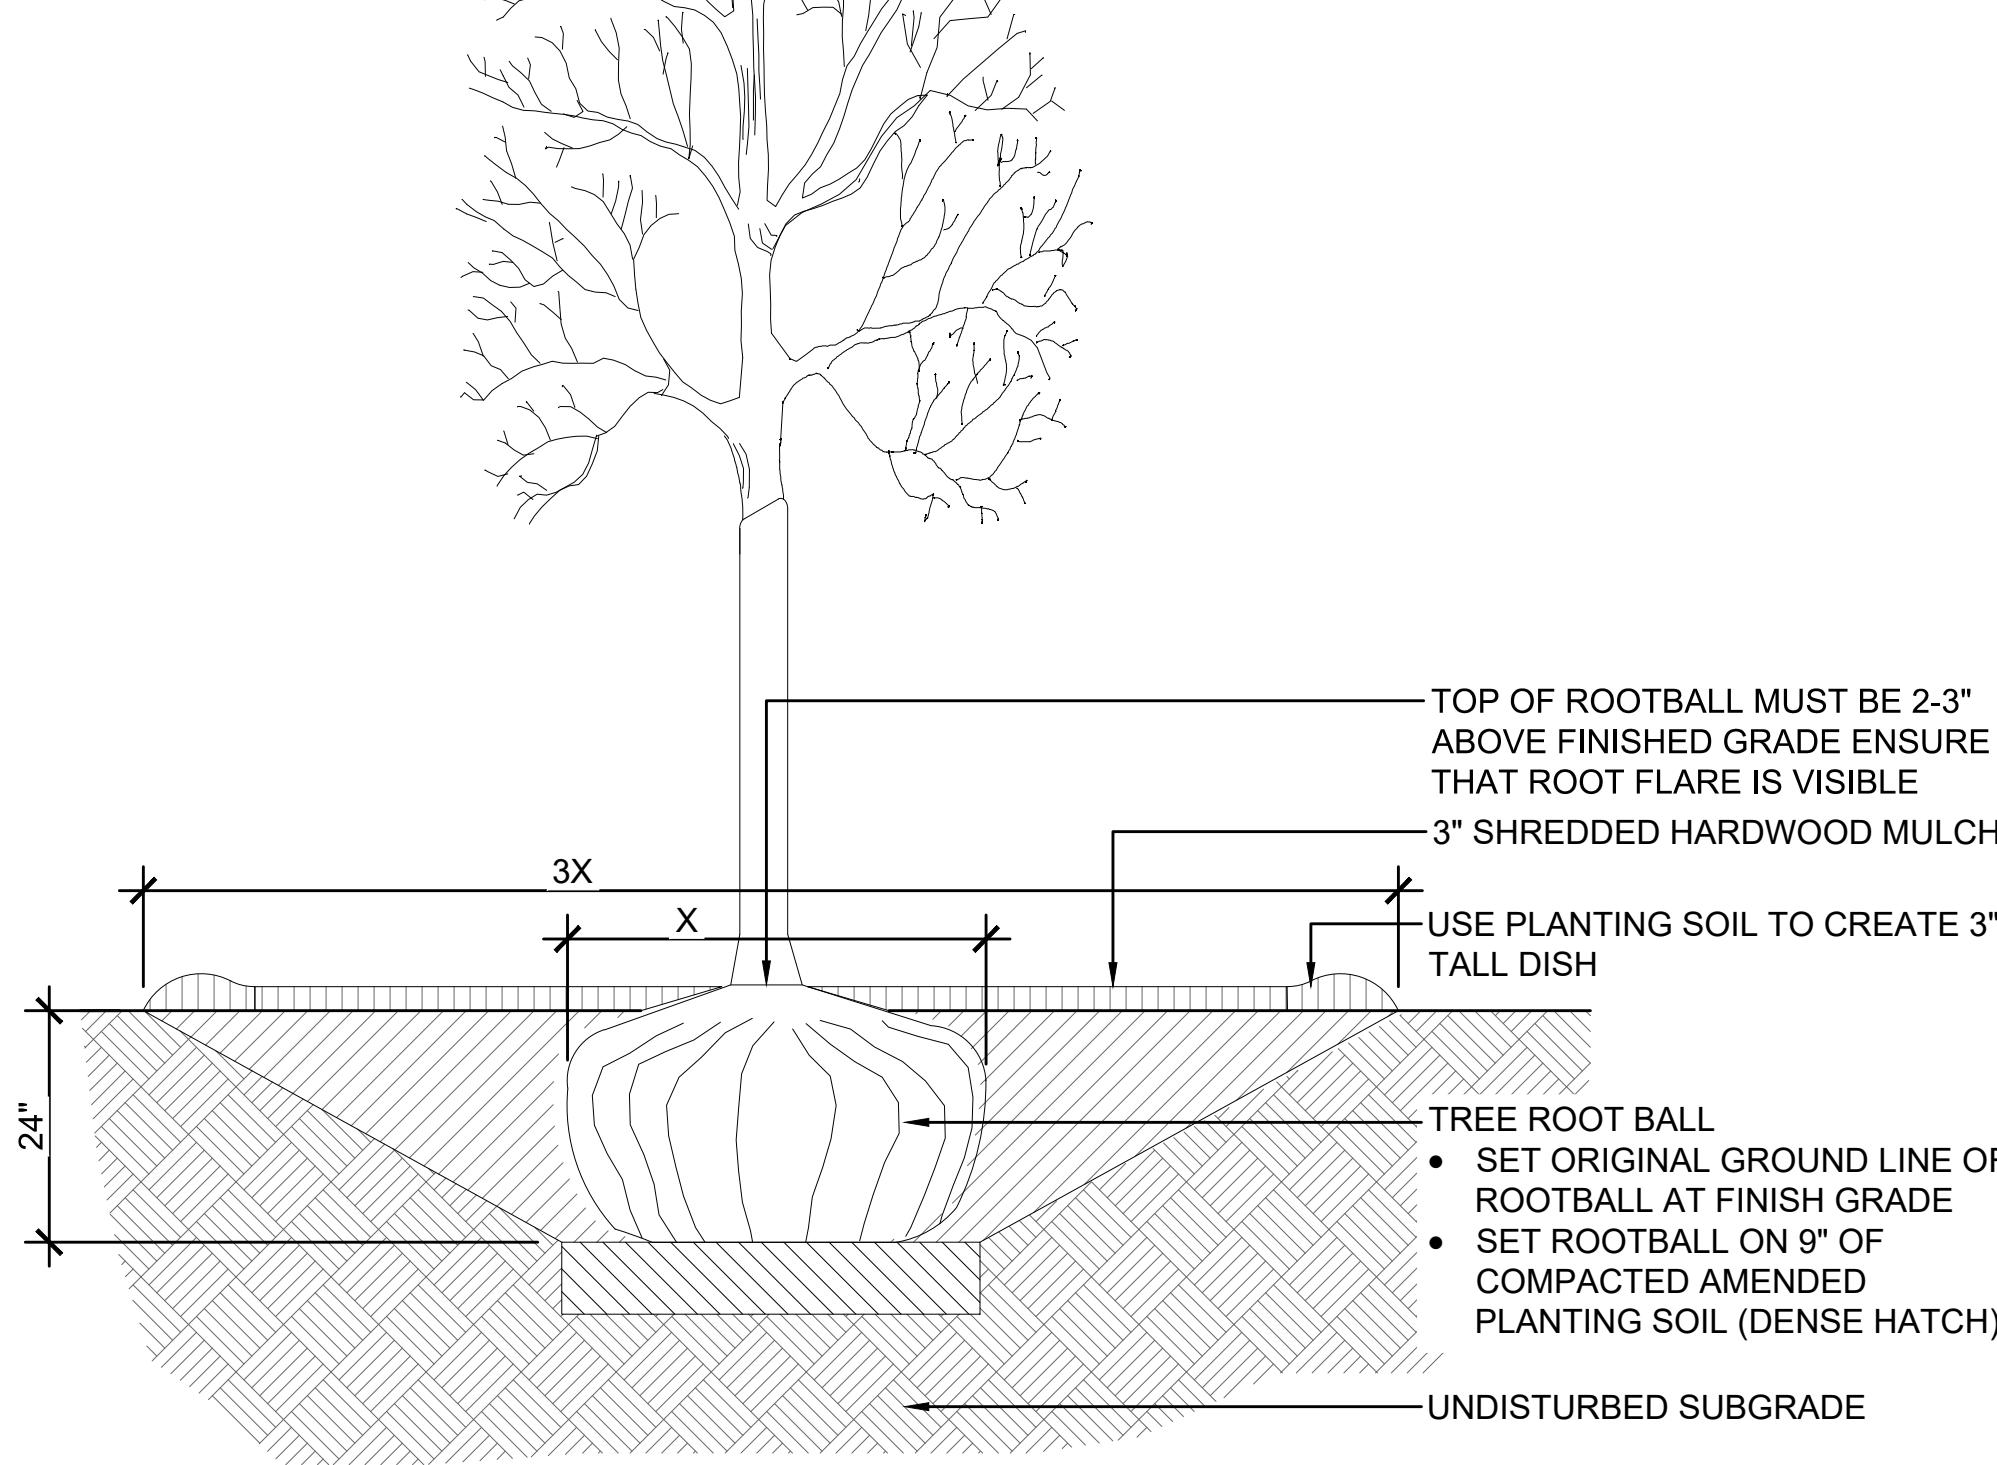


2 SHADE/ORNAMENTAL TREE PLANTING DETAIL

2 SCAL

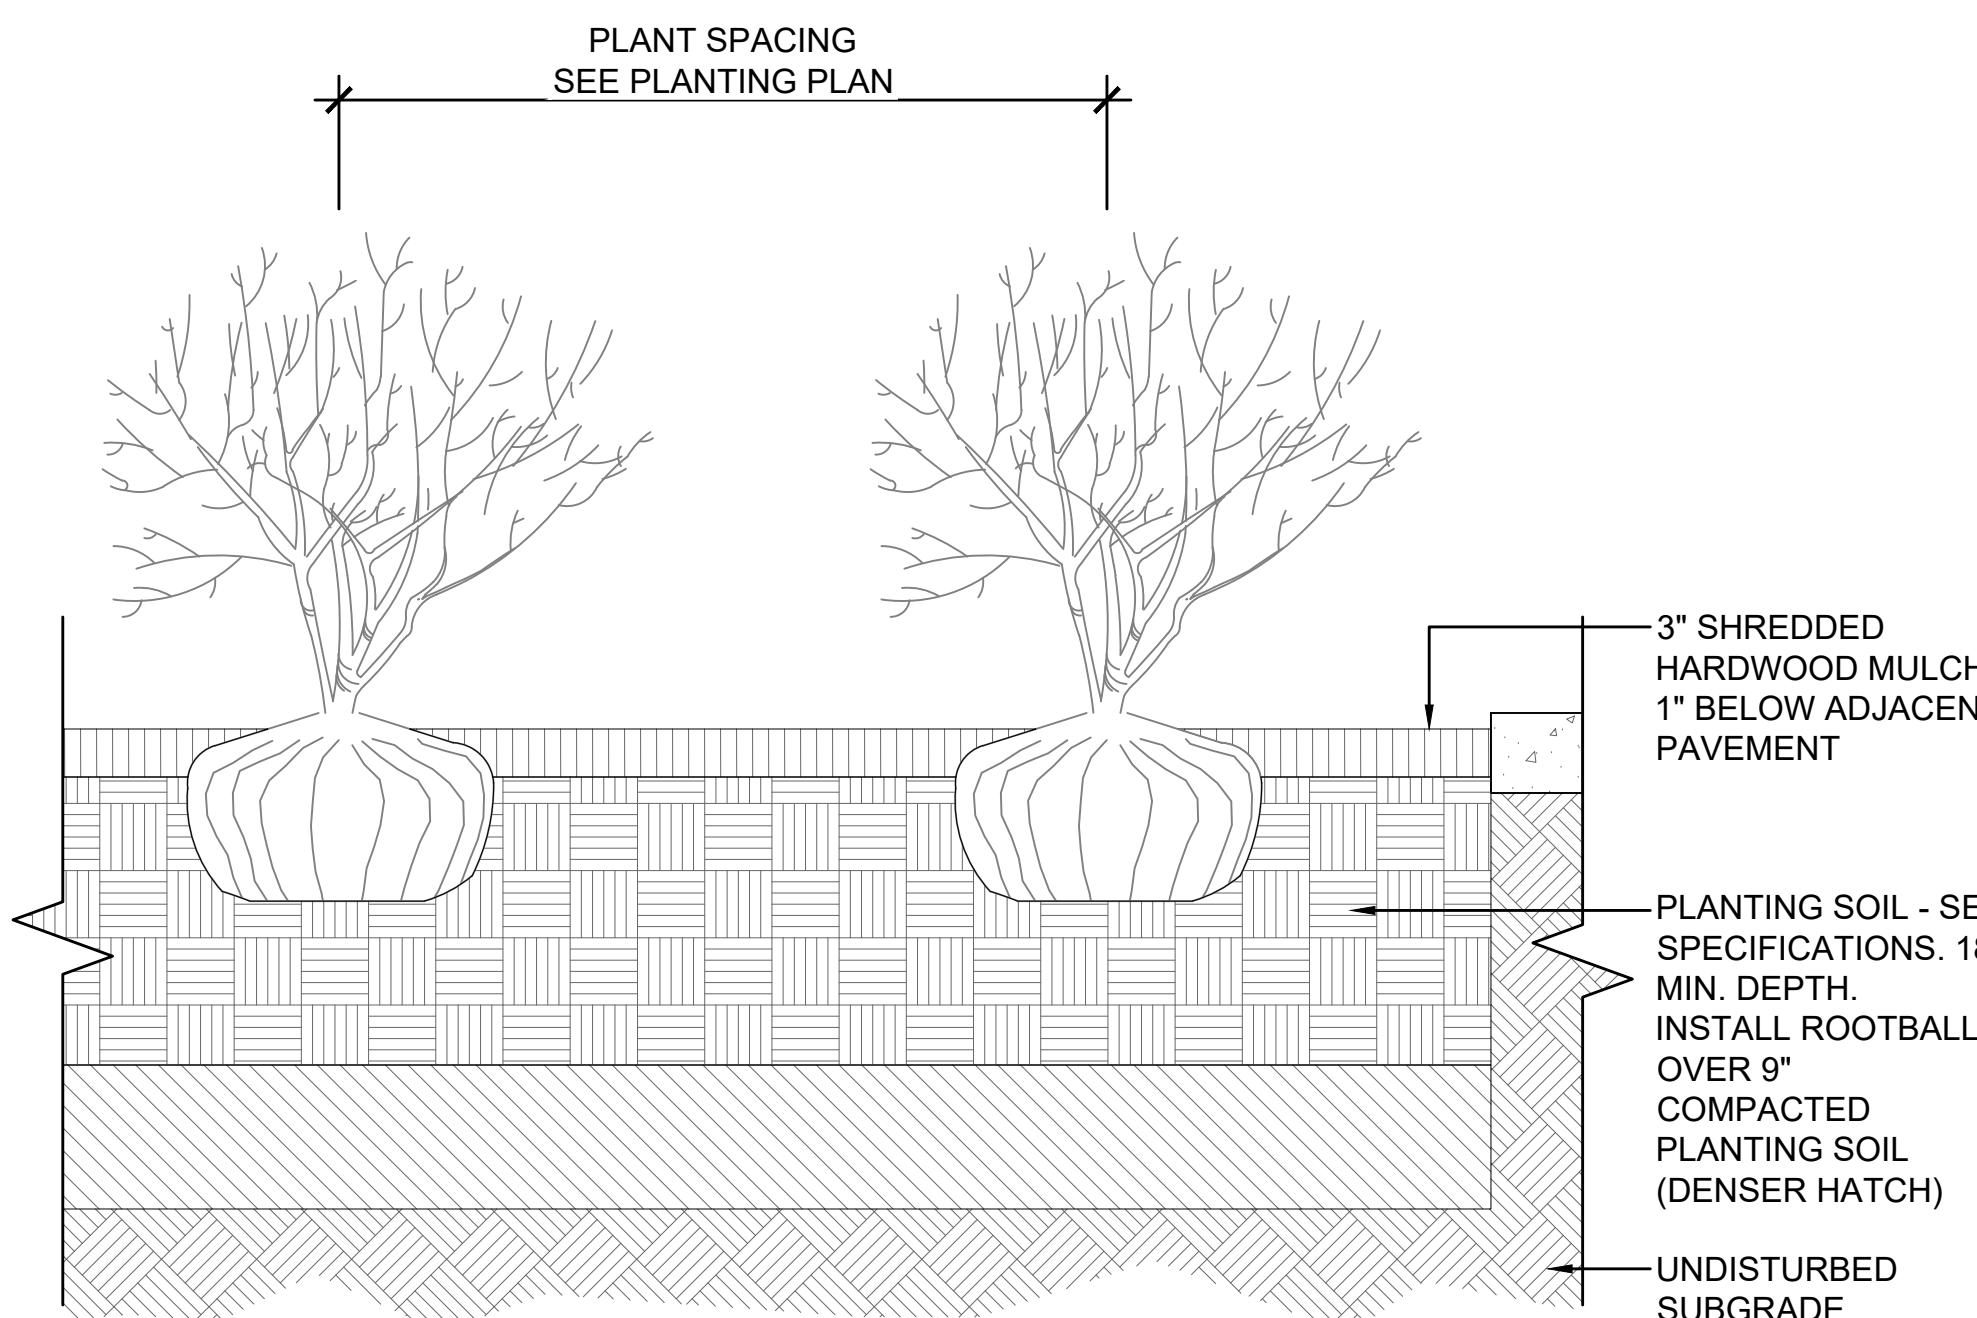

3 SHRUB PLANTING DETAIL

SCALE: NTS

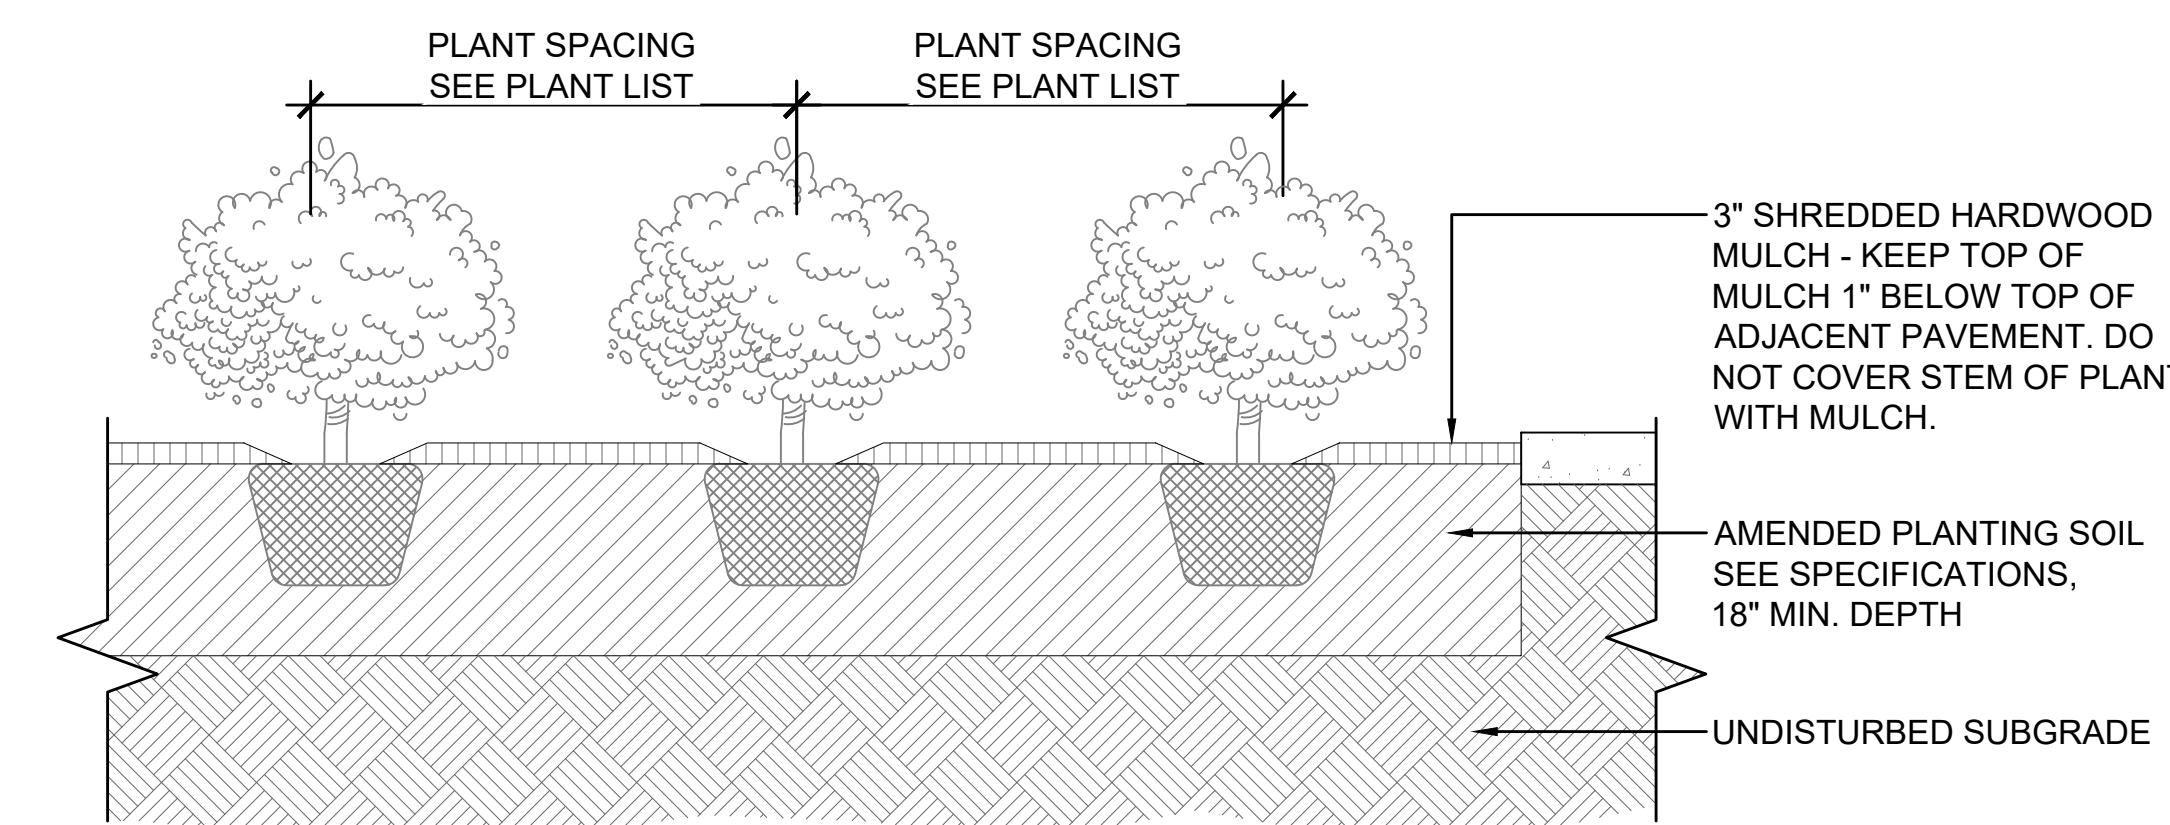

4 GROUNDCOVER / PERENNIAL PLANTING DETAIL

4 SCALE

CHASE BANK
9521 Calumet Ave,
Munster, IN 46321

9521 Calumet Ave,
Munster, IN 46321

CHASE

Project Team

TERRA
landscapearchitecture

THE ARCHITECTS
PARTNERSHIP, LTD.
200 S. Michigan Ave.
Chicago, IL. 60604
312-583-9800

CIVIL ENGINEER
KIMLEY HORN
4201 Winfield Road
Suite 600
Warrenville, IL 60555

A circular registration stamp for a Landscape Architect in Indiana. The outer ring contains the text "REGISTERED" at the top and "LANDSCAPE ARCHITECT" at the bottom. The inner circle contains "INDIANA" at the top, "NO. LA21900010" in the center, "STATE OF" below it, and "GRAHAM" at the bottom. The name "ENGR" is partially visible on the left side of the inner circle.

DSCAPE DETAILS

ONLINE BETATES

Sheet No. _____

L2.0