
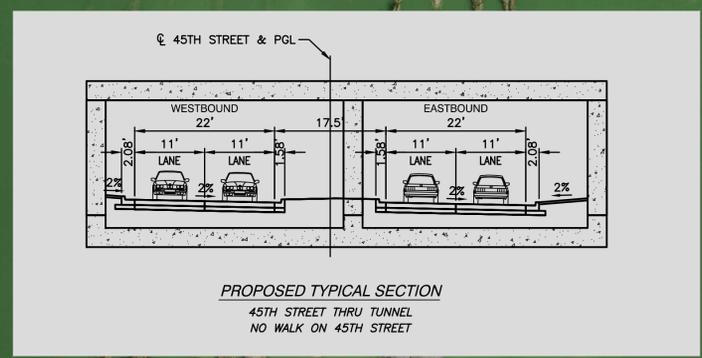
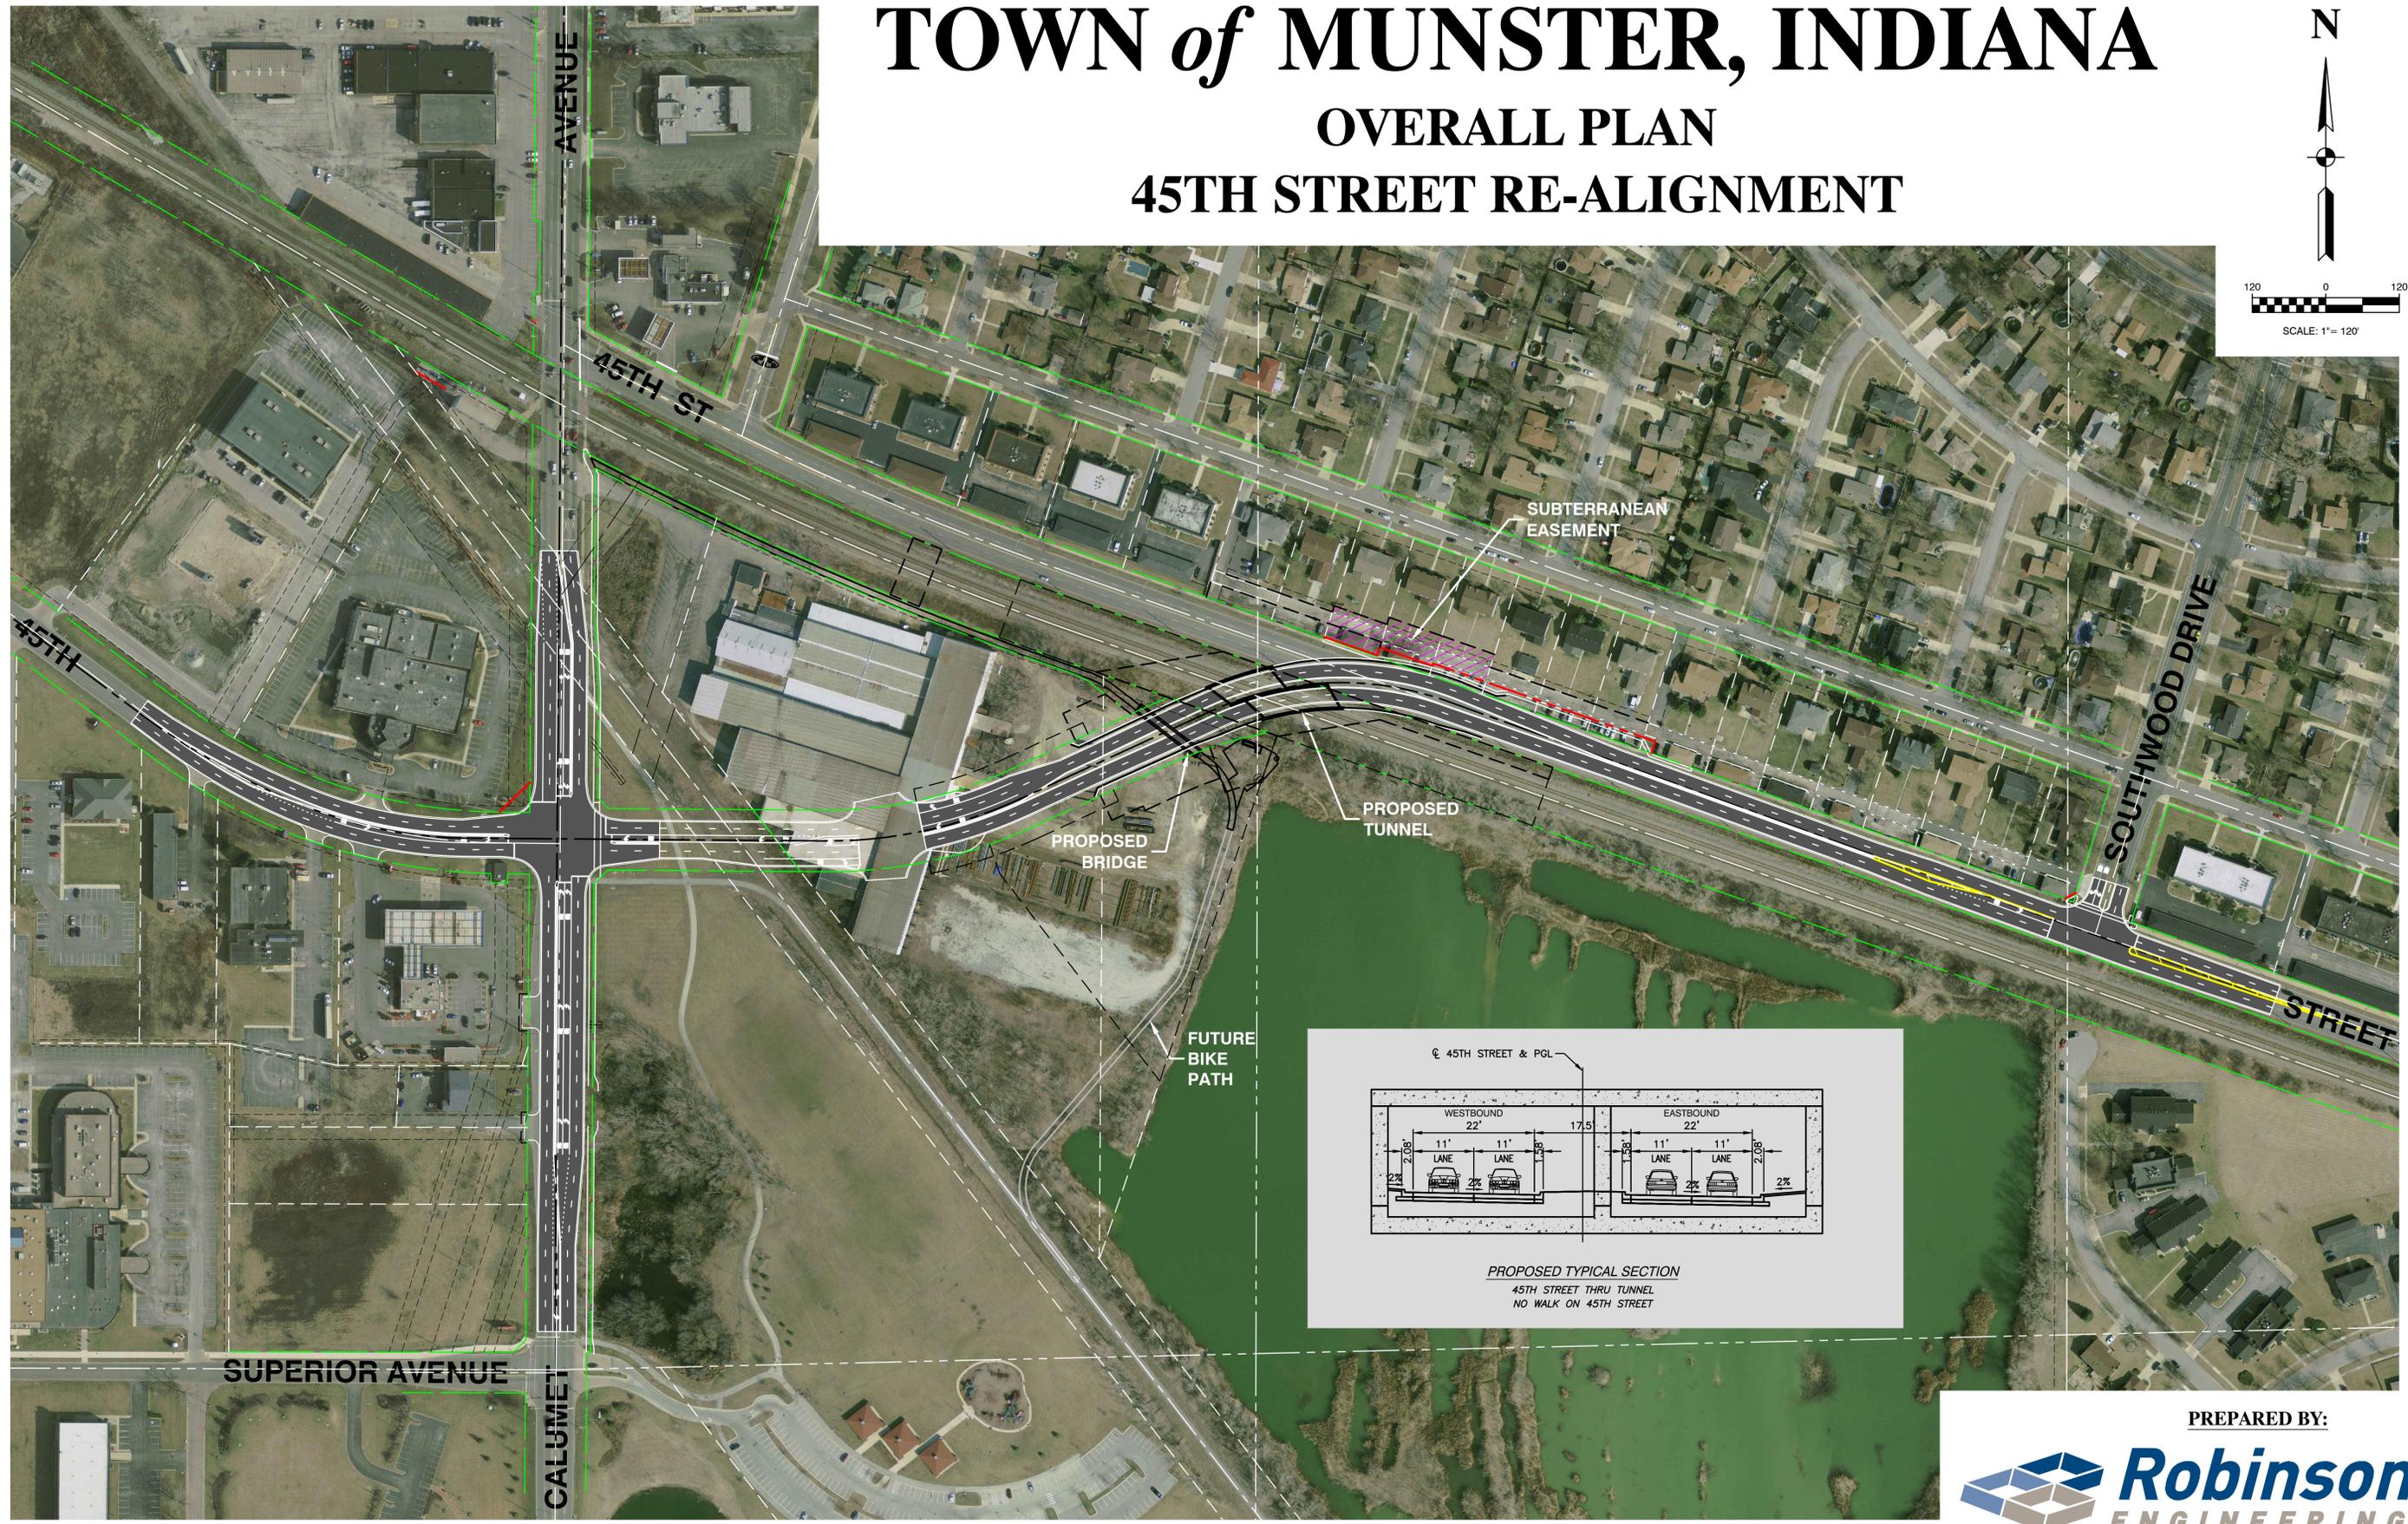


TOWN of MUNSTER, INDIANA

OVERALL PLAN

45TH STREET RE-ALIGNMENT

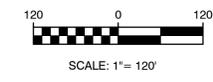

PREPARED BY:



© COPYRIGHT 2014