



TOWN of MUNSTER, INDIANA

45TH AND CALUMET - AUTO TURN EXHIBIT

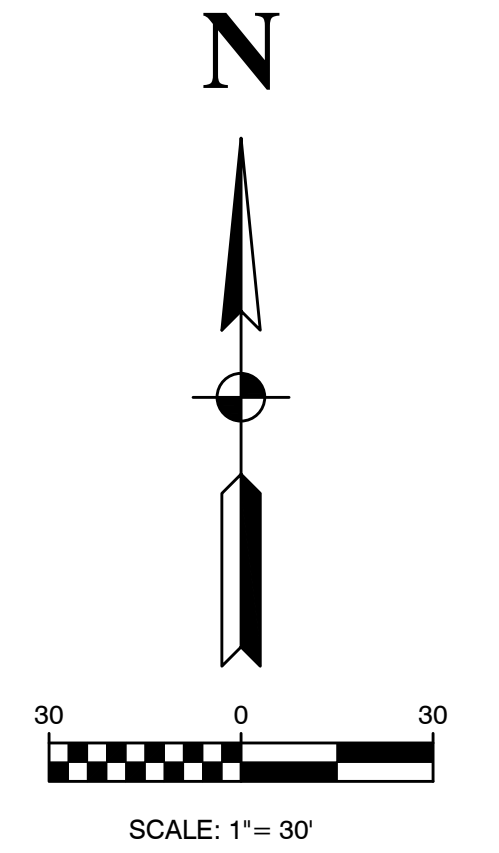



PREPARED BY:

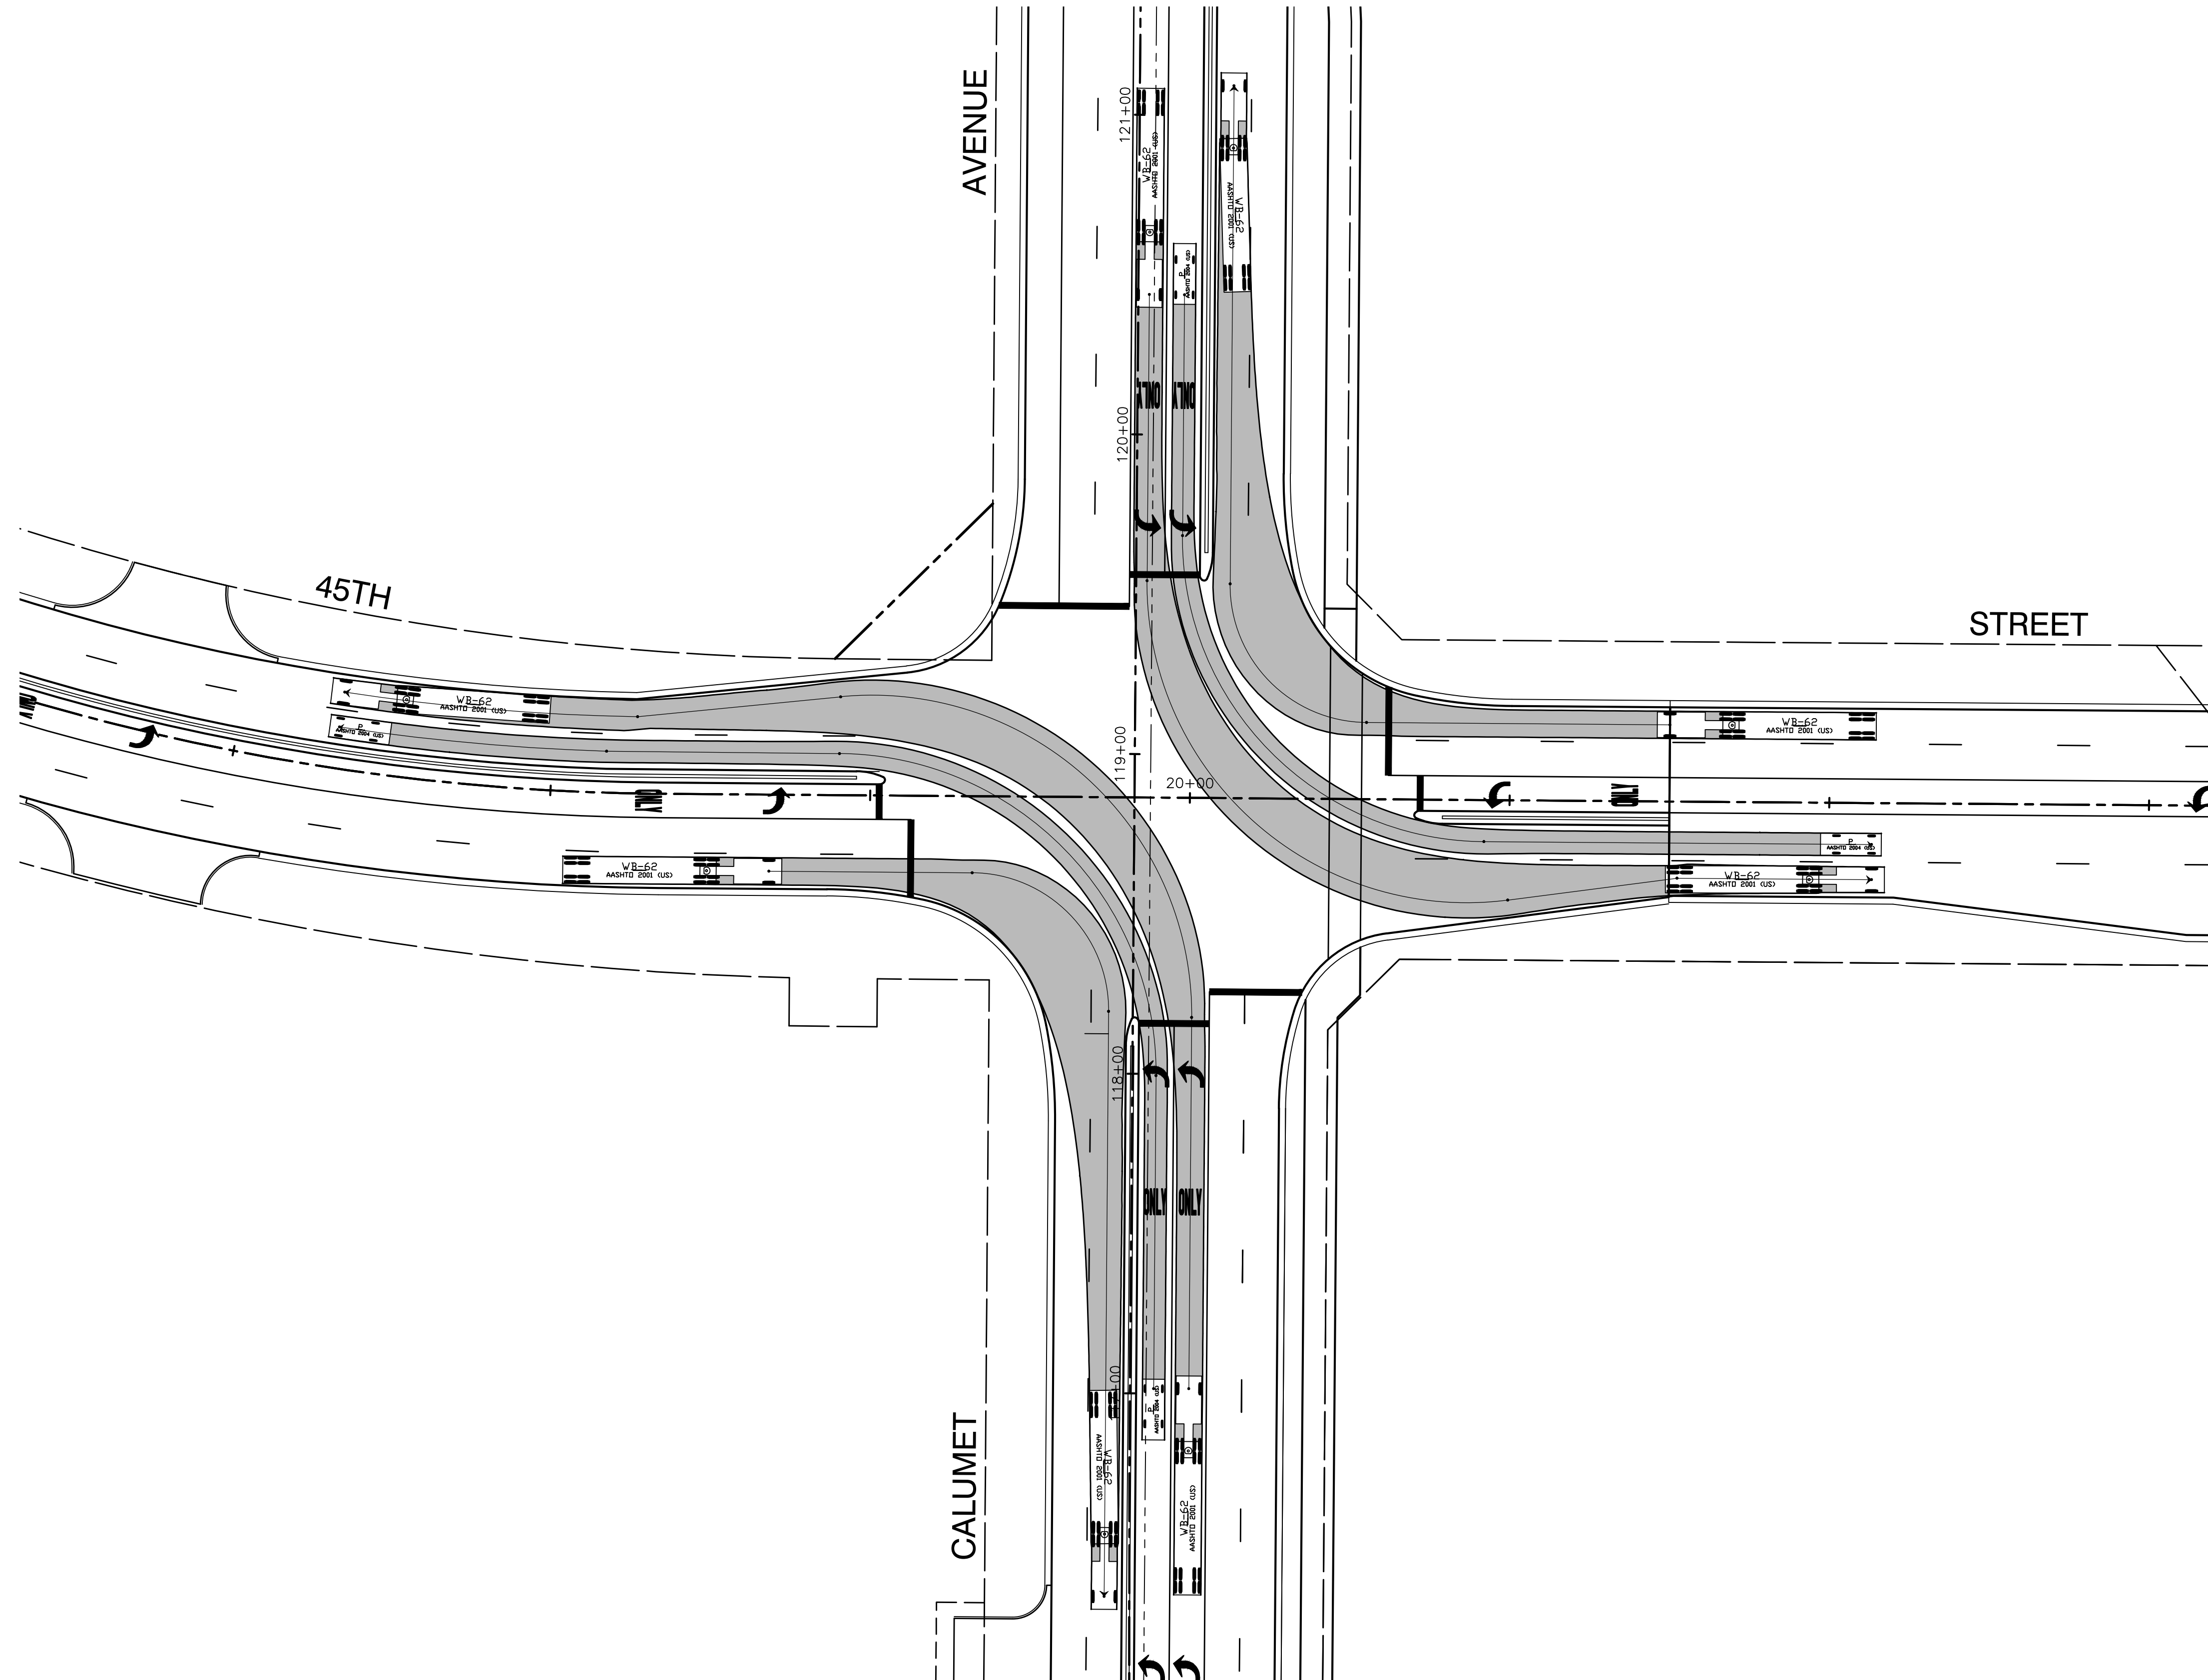

© COPYRIGHT

TOWN of MUNSTER, INDIANA

45TH AND CALUMET - AUTO TURN EXHIBIT

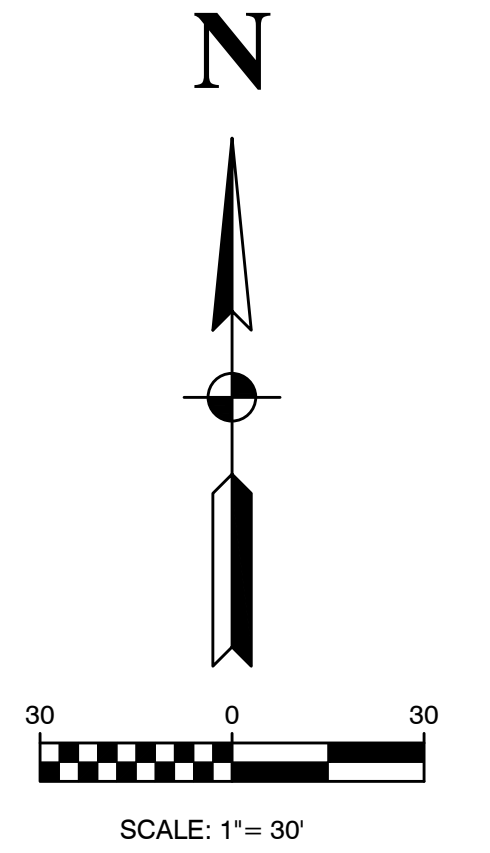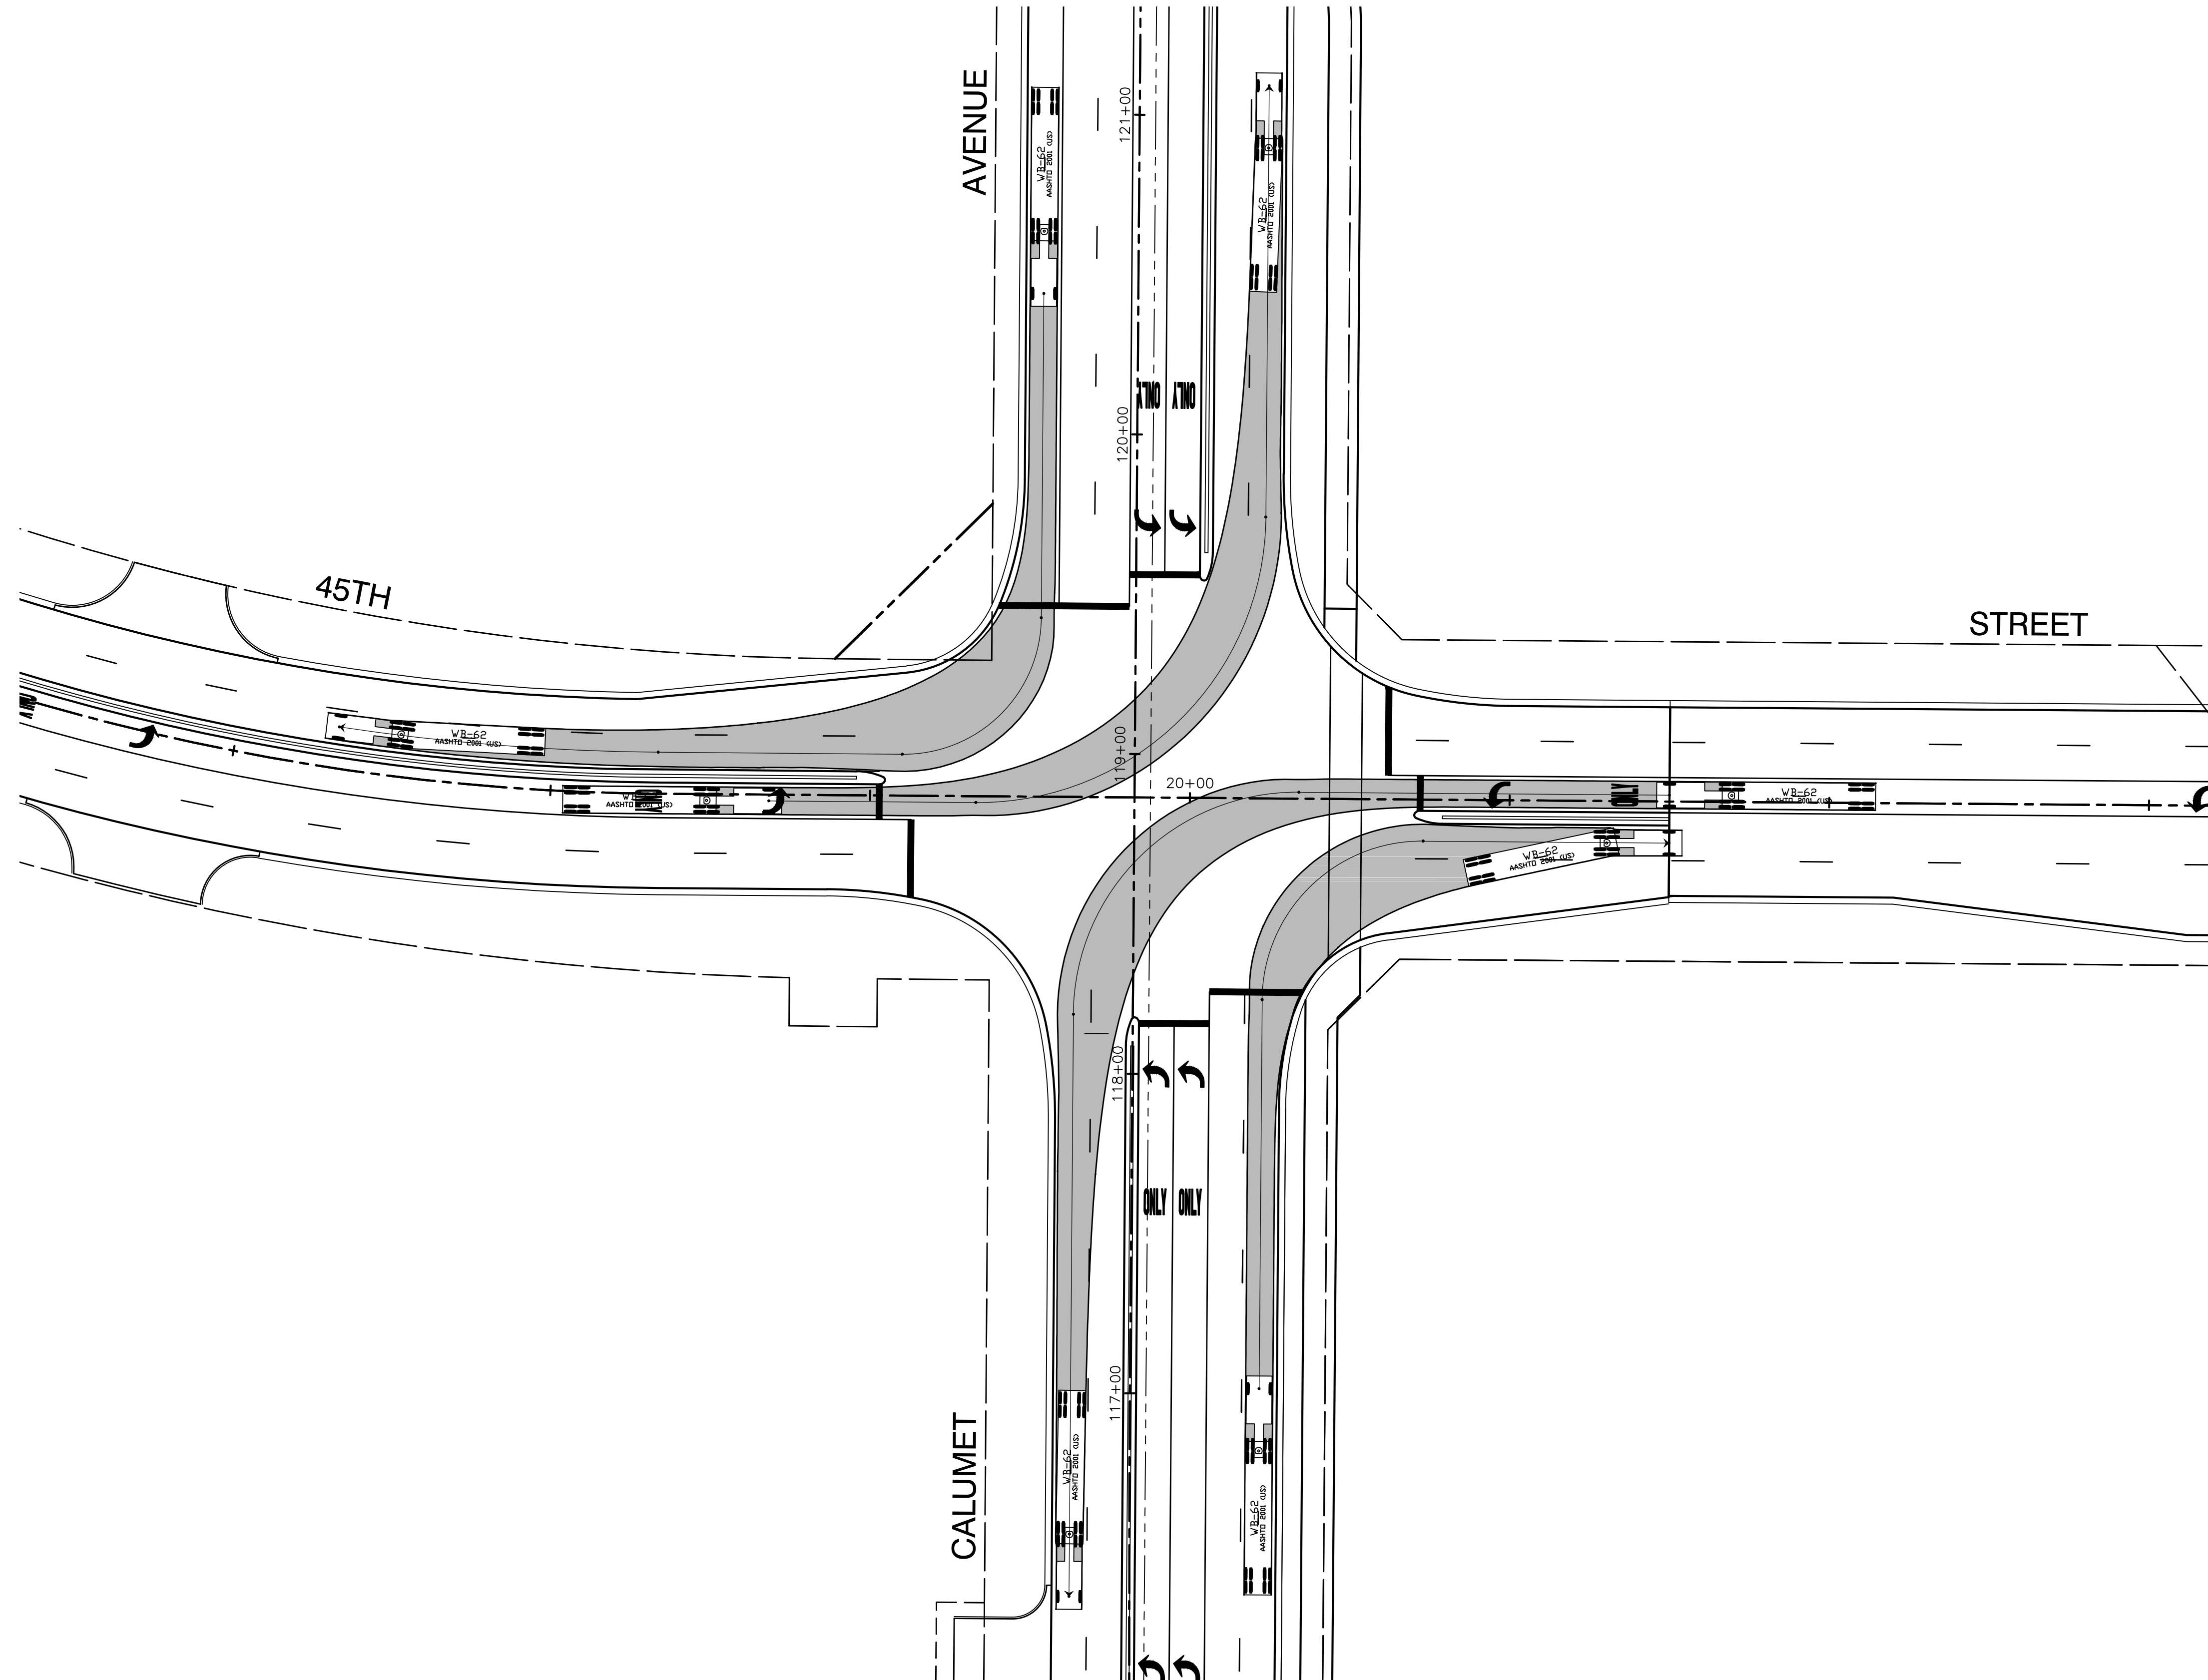

PREPARED BY:



© COPYRIGHT