
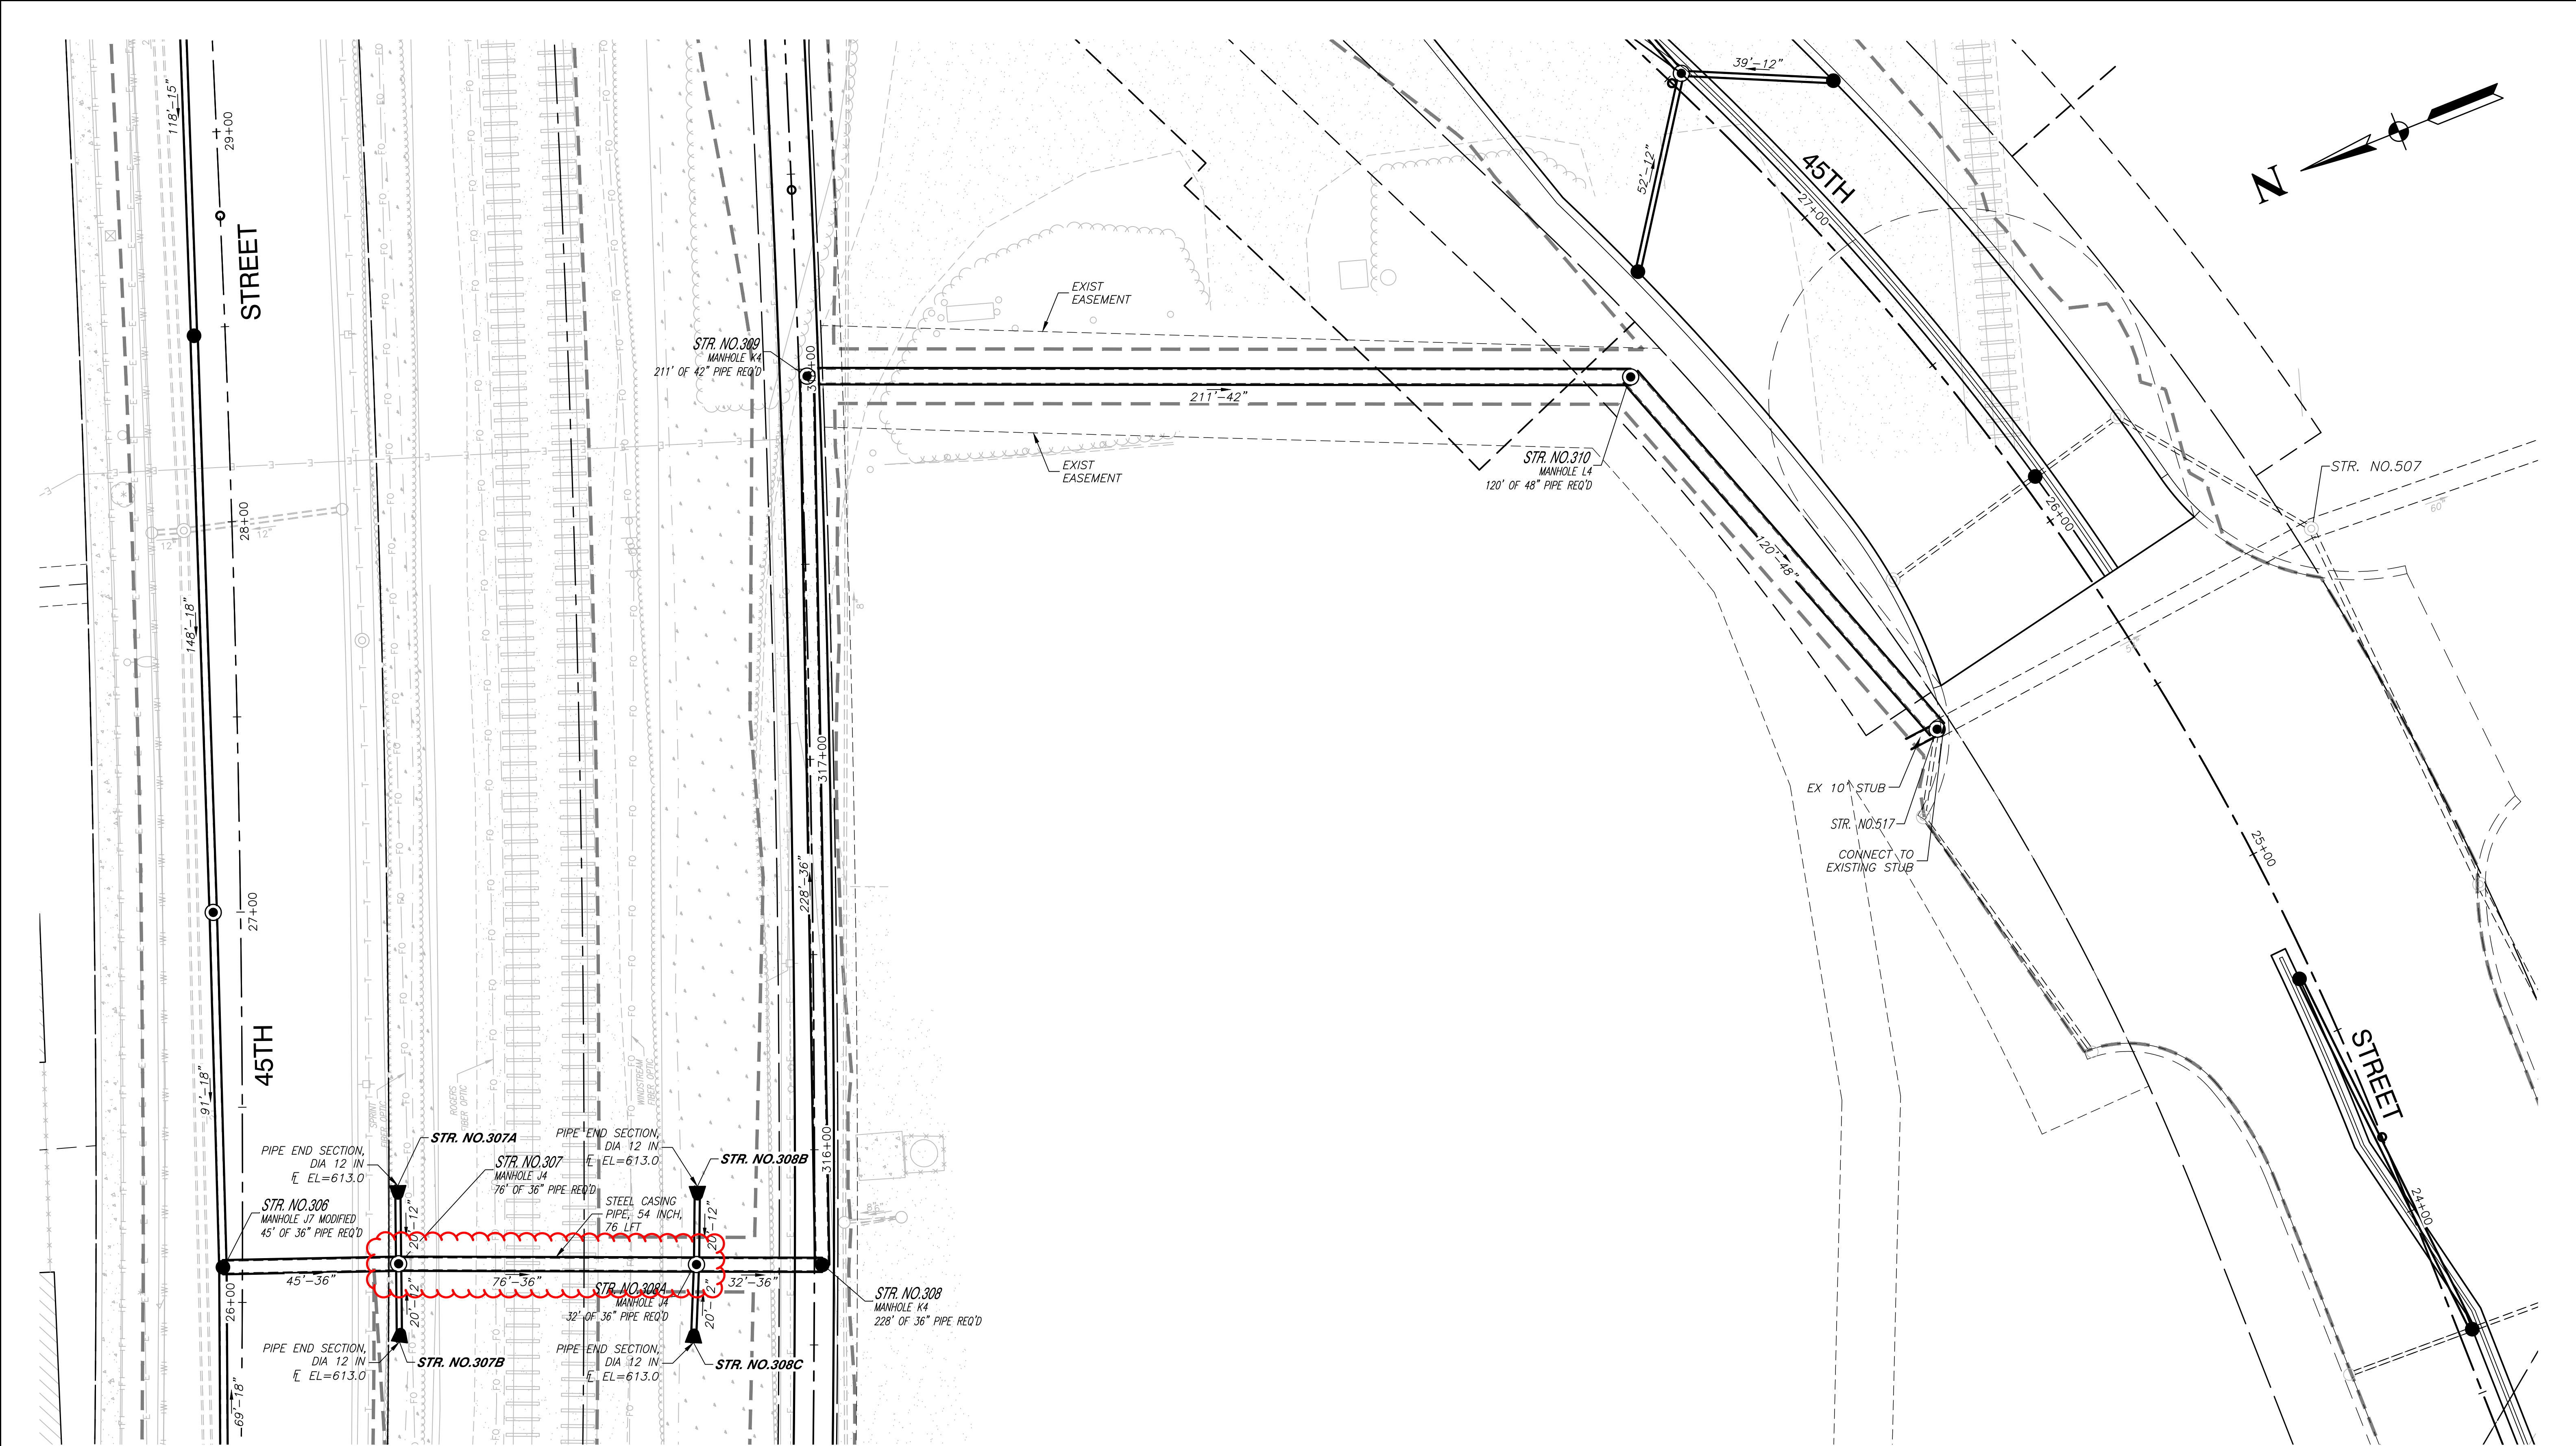


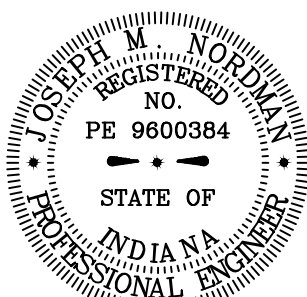

		BENCH MARK: SQUARE CUT ON EAST SIDE OF CONC. BASE FOR LIGHT POLE ON SOUTH SIDE OF 45TH STREET ON THE WEST SIDE OF 1ST DRIVEWAY WEST OF CALUMET AVENUE. ELEVATION = 619.32	 © COPYRIGHT 2018 08315-PLPR-01 - P16		RECOMMENDED FOR APPROVAL <i>Joseph M. Abdou</i> DESIGN ENGINEER 11/20/18 DATE	INDIANA DEPARTMENT OF TRANSPORTATION PLAN VIEW OFFSITE STORM SEWER	<table><tr><td>HORIZONTAL SCALE</td><td>ROAD FILE</td></tr><tr><td>1"=20'</td><td>N/A</td></tr><tr><td>VERTICAL SCALE</td><td>DESIGNATION</td></tr><tr><td>1"=5'</td><td>0710056</td></tr></table>	HORIZONTAL SCALE	ROAD FILE	1"=20'	N/A	VERTICAL SCALE	DESIGNATION	1"=5'	0710056
HORIZONTAL SCALE	ROAD FILE														
1"=20'	N/A														
VERTICAL SCALE	DESIGNATION														
1"=5'	0710056														
							<table><tr><td>SURVEY BOOK</td><td>SHEETS</td></tr><tr><td>N/A</td><td>84 of 360</td></tr><tr><td>CONTRACT</td><td>PROJECT</td></tr><tr><td>B-36229</td><td>0710056</td></tr></table>	SURVEY BOOK	SHEETS	N/A	84 of 360	CONTRACT	PROJECT	B-36229	0710056
SURVEY BOOK	SHEETS														
N/A	84 of 360														
CONTRACT	PROJECT														
B-36229	0710056														