
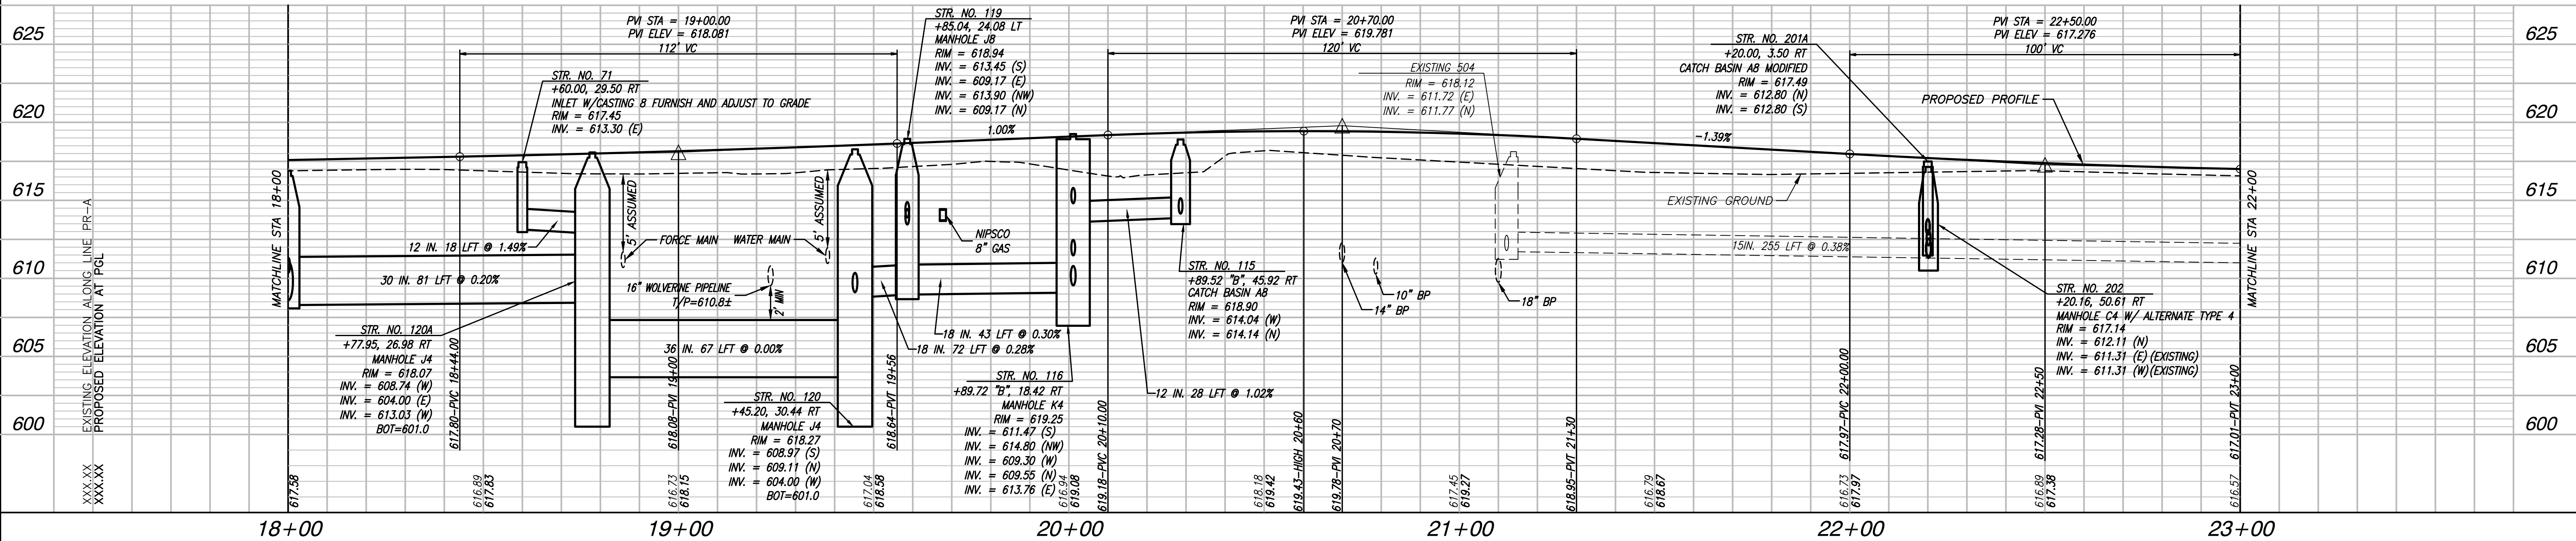


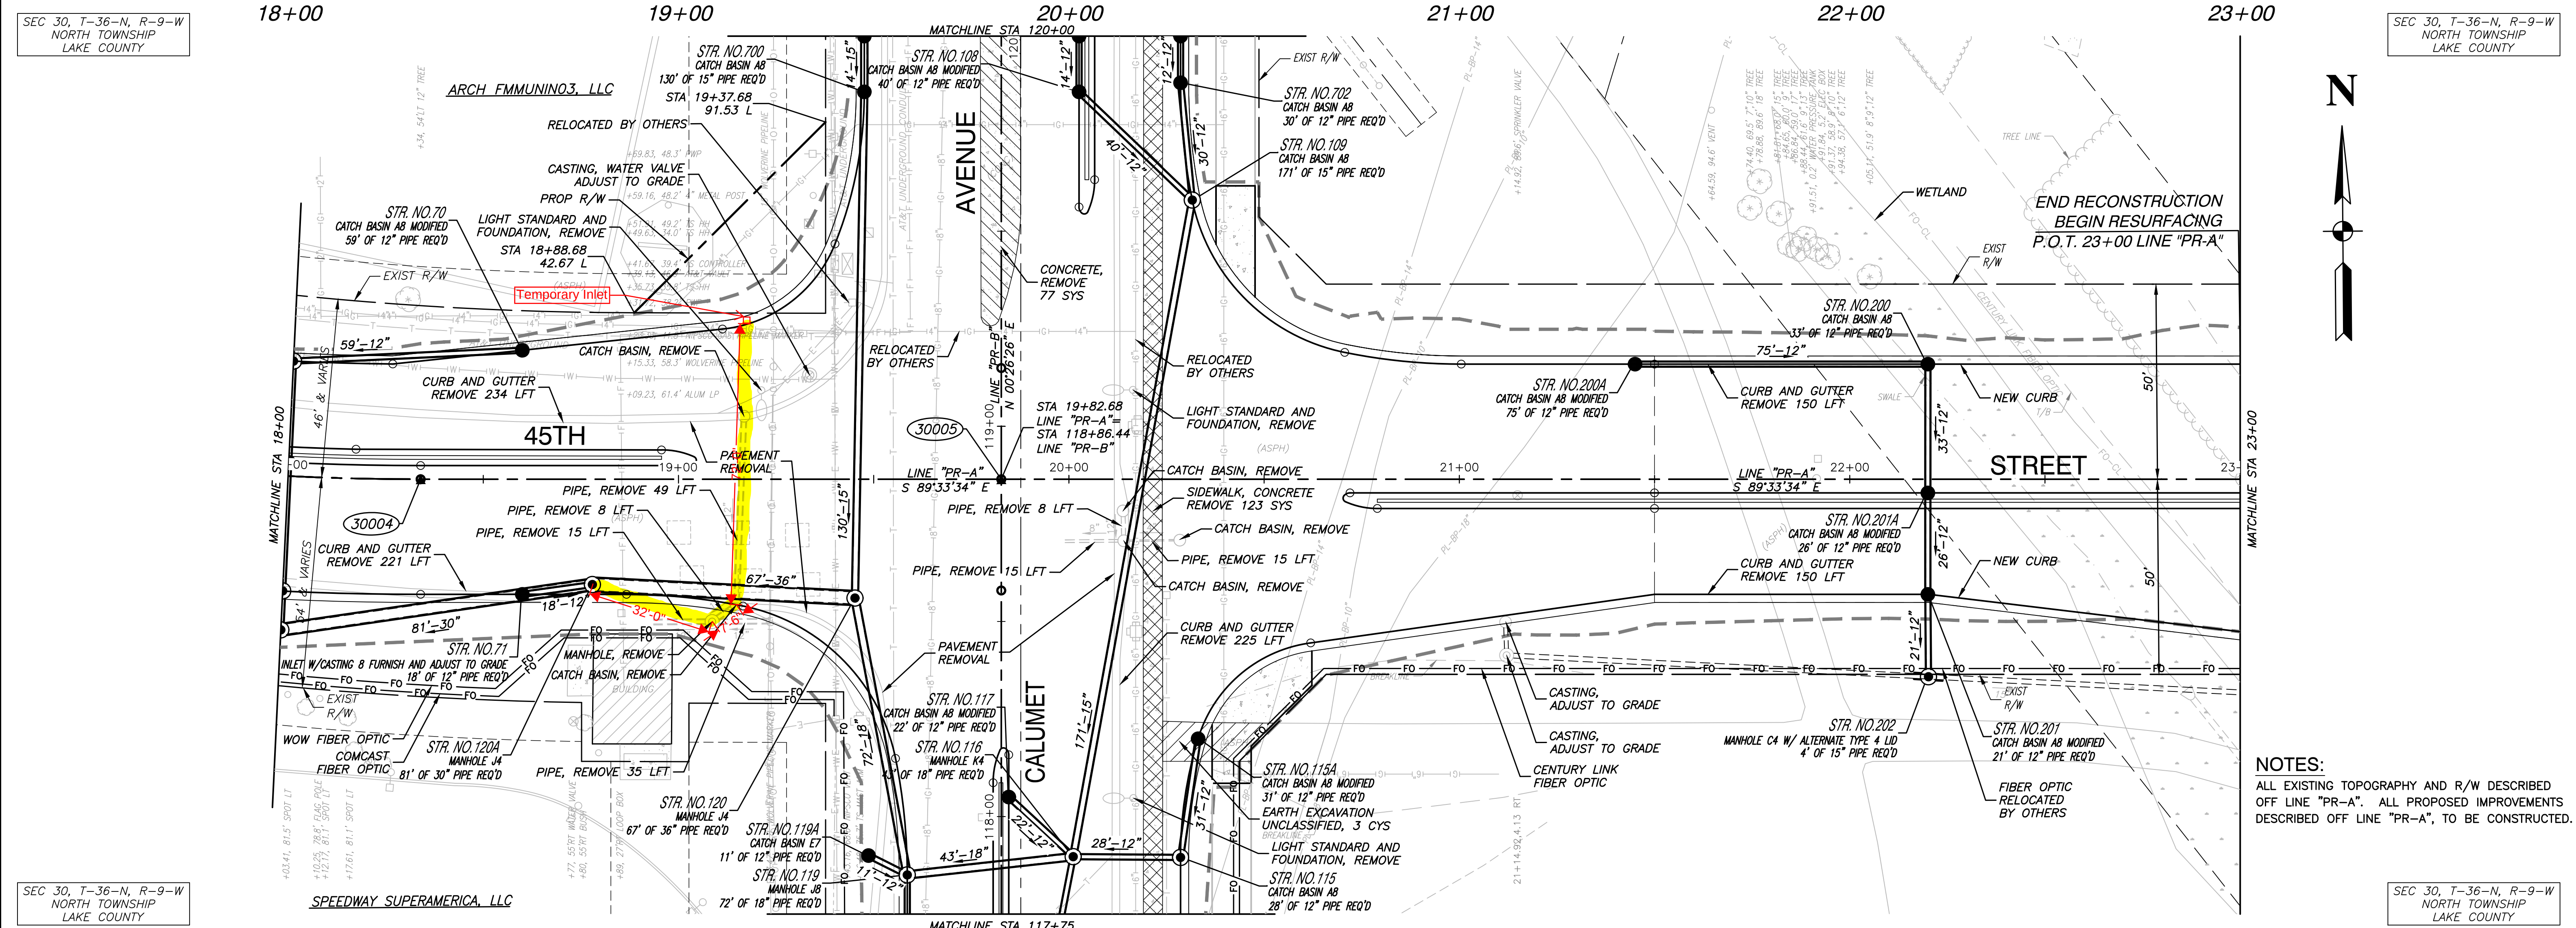

XXXXX
SEE PLAT ONE FOR DETAILS
ON & CONTROL POINTS.

BENCH MARK:
SQUARE CUT ON CONC BASE
FOR LIGHT POLE, WEST SIDE OF
CALUMET AVENUE, 30' NORTH OF
WHITE CASTLE BUILDING.
ELEVATION = 619.67

Robinson
ENGINEERING
© COPYRIGHT 2018

RECOMMENDED
FOR APPROVAL
Joseph M. Woldman
DESIGN ENGINEER
DATE 11/20/18

DESIGNED: JB
DRAWN: PS/RG
CHECKED: JMN
CHECKED: AG

INDIANA
DEPARTMENT OF TRANSPORTATION

PLAN & PROFILE
45TH STREET - LINE "PR-A"

HORIZONTAL SCALE 1"=20'	ROAD FILE N/A
VERTICAL SCALE 1"=5'	DESIGNATION 0710056
SURVEY BOOK N/A	SHEETS 58 of 360
CONTRACT B-36229	PROJECT 0710056