


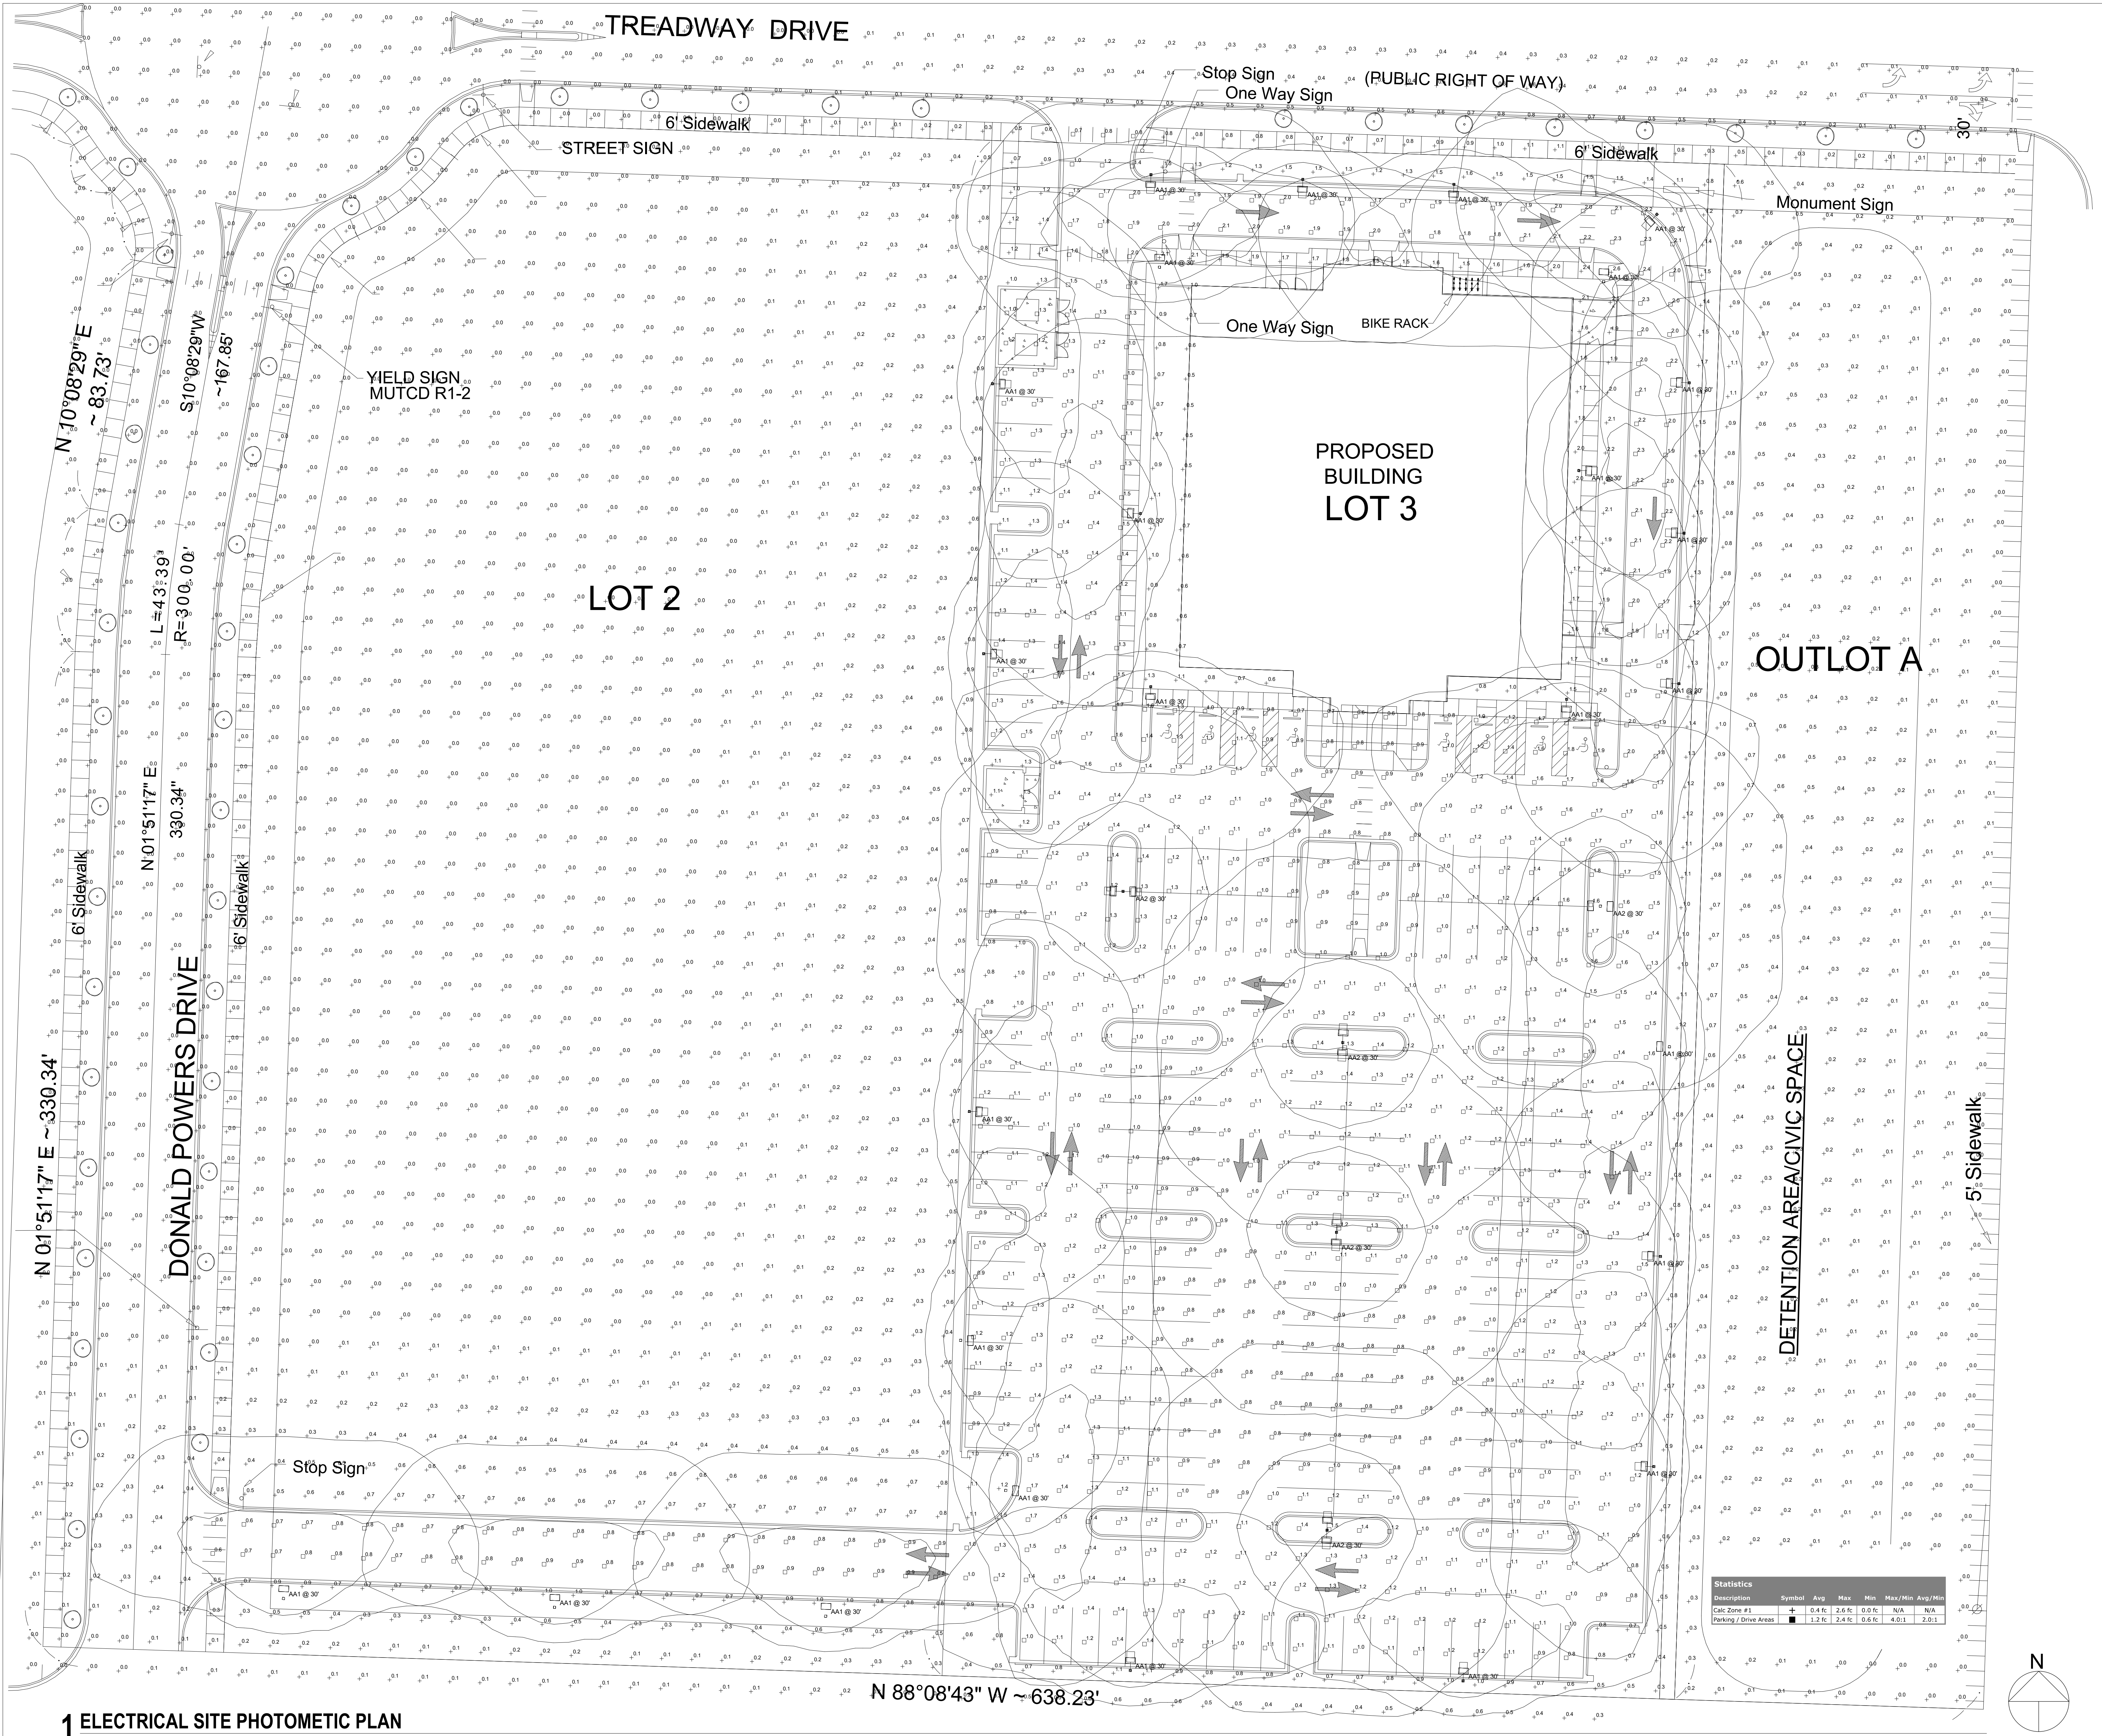

1 ELECTRICAL SITE PHOTOMETRIC PLAN

1" = 20'-0"



Stantec
224 South Michigan Avenue, Suite 1400
Chicago, IL 60604
Tel. 312.554.1400
www.stantec.com

Copyright Reserved
The Contractor shall verify and be responsible for all dimensions. DO NOT scale the drawing - any errors or omissions shall be reported to Stantec without delay.
The Copyrights to all designs and drawings are the property of Stantec. Reproduction or use for any purpose other than that authorized by Stantec is forbidden.

Consultants
exp U.S. Services Inc.
t: +1.407.660.0088 f: +1.407.660.1655
2601 Weathall Lane
Maitland, FL 32751
USA
www.exp.com
Project #: 22004973
Cert of Auth: 28701



Legend

Notes

Key Plan

ISSUED FOR BID	BD	DB	2022.05.20
ISSUED FOR ADDENDUM NO.1	BD	DB	2022.06.03
ISSUED FOR ADDENDUM NO.2	BD	DB	2022.06.10

Issued	By	Appd.	YY.MM.DD
File Name:			
Permit-Seal	Dwn.	Chkd.	Dgn.

MUNSTER IMMEDIATE CARE
Client/Project
ELECTRICAL SITE
PHOTOMETRIC PLAN

Title	22004973
Project No.	Scale
Drawing No.	Sheet
	Revision

E-004