

2017 024635

Design Standards

Centennial Village – A Planned Unit Development A Mixed Use Walkable Lifestyle Community

Town of Munster, Indiana

A Supplement to Chapter 26: Land Development Code



**Design Standards
Centennial Village Planned Unit Development**

Table of Contents

Section 1:	Purpose & Intent
Section 2:	Uses
Section 3:	Setback & Height Requirements
Section 4:	Building Materials and Architectural Design Standards
Section 5:	Building Design Elements
Section 6:	Site Circulation – Vehicular & Service
Section 7:	Site Circulation – Pedestrian
Section 8:	Parking – Site and Under Building
Section 9:	Site Lighting
Section 10:	Site Landscaping & Common Areas
Section 11:	Signage
Section 12:	Refuse & Recycling Management
Section 13:	Screening of Loading & Service Areas
Section 14:	Site Furniture, Fixtures & Equipment
Section 15:	Utility Service
Section 16:	Storm Water Management
Section 17:	Subdivision of Land and Site Development Approval

Appendices:

- 1: Centennial Village PUD Final Subdivision Plat
- 2: Plan of Development
- 3: Infrastructure Development Plan Set

Section 1: Purpose & Intent

The purpose of the Centennial Village Development is to provide the Town of Munster with a sustainable, mixed use, Walkable Lifestyle Community adjacent to the key regional thoroughfares of Calumet Avenue and 45th Street. The Centennial Village PUD is a partnership with the Town of Munster to combine the former Munster Steel redevelopment site with certain land areas of the Town owned Centennial Park to create a landmark development neighborhood. Additionally, the Centennial Village PUD will provide the Town of Munster the necessary land area to facilitate design and construction of the Calumet Avenue and 45th Street public infrastructure realignment improvements and underpass crossings of the CN Railroad line.

Centennial Village will include commercial, office, residential, recreational and entertainment land uses. The Centennial Village PUD is intended to support high quality development with the flexibility to adapt to the unique conditions of the site, the proposed Town public roadway infrastructure improvements, market demands and phasing of development implementation plan. The Centennial Village Development Plan has been created to meet the development goals of Town of Munster's 2010 Comprehensive Master Plan which calls for redeveloping the former Munster Steel site, improving Clay Hole Lake as a major public open space and to integrate the Centennial Village development with the existing Centennial Park and Pennsy Greenway Trail.

The mixed land uses and development density proposed within the Centennial Village PUD is essential to meet the development goals of the Town of Munster as outlined in the Development Agreement between the Town and the Centennial Village developer. The mixed use development plan is required to establish the level of commercial vitality and economic return to the Town of Munster in Tax Increment to support the approved TIF Bonds that have been granted to the project. The treatment of building design, parking, landscaping, site improvements and pedestrian spaces as outlined in the Centennial Village PUD Design Standards is essential to creating the pedestrian oriented environment for the Centennial Village walkable lifestyle community.

The Centennial Village PUD Design Standards are intended to insure the proper development of the project site to achieve the economic return goals of the Town of Munster, to improve the quality of life for existing Munster residents, to add significant architectural buildings and development areas to the Munster business landscape and to attract new businesses and residents to the Munster Community.



Section 2: Uses

The Centennial Village PUD shall permit the following uses within the development plan area:

2.1 Permitted Uses

1. Those permitted uses contained within the Town of Munster C-2 Zoning District excepting those further defined as Prohibited Uses in this Section.
2. Retail & Service Uses
 - a. Art Galleries & Supplies
 - b. Bakeries
 - c. Banks & Financial Institutions
 - d. Barber & Beauty Shops
 - e. Beer, Wine & Spirits Shops – 1 Allowed within Development
 - f. Book Stores
 - g. Computer Sales & Service
 - h. Communication Equipment Sales & Service
 - i. Custom Clothing and Apparel Stores
 - j. Decorating Shops
 - k. Department Stores
 - l. Electrical and Household Appliance stores
 - m. Financial Services
 - n. Fitness Spas and Clubs
 - o. Florist Shops
 - p. Garden Supply Stores
 - q. General Retail Stores
 - r. Grocery Stores
 - s. Hardware Stores
 - t. Optical Shops
 - u. Personal Care Shops
 - v. Household Furniture, Furnishings & Appliances
 - w. Jewelry Stores
 - x. Music Shops
 - y. Photography Studios
 - z. Paint & Wallpaper Stores
 - aa. Pet Supply & Care Establishments
 - bb. Shoe Sales and Service Shops
 - cc. Sporting Goods Stores
 - dd. Tailor Shops
 - ee. Travel Service Stores
 - ff. Toy Stores
3. Recreation & Entertainment
 - a. Theaters
 - b. Community Centers
 - c. Public Outdoor Recreation

4. Hospitality
 - a. Hotels
 - b. Restaurants
5. Education
 - a. Schools such as those for teaching performance art and business vocations
 - b. K-12 academic enhancement schools
6. Offices
 - a. Business
 - b. Medical
 - c. Professional & Personal Services
7. Residential
 - a. Multi-family Dwellings
 - b. Multi-family Senior Living Facilities
8. Accessory Uses
 - a. Drive Thru Service to Customers of a Business will be permitted only by review and action by the Town of Munster Board of Zoning Appeals.

2.2 Prohibited Uses

The Centennial Village PUD shall prohibit the following uses within the development plan area:

1. Any use which emits an obnoxious odor, fumes or sound which can be heard or smelled outside of any building in the Centennial Village Area.
2. Any operation primarily used as a warehouse operation, manufacturing refining, smelting, agricultural, industrial, or mining operation.
3. Food Catering Establishments operating as the Primary Business
4. Pawn Shop, Flea Market, Salvage Store or Auction House
5. Manufactured Home Park, Trailer Court, labor Camp, Junk Yard or Stockyard
6. Mortuary or Funeral Home
7. Adult Use Establishments as defined and regulated in the Town Municipal Code
8. Tattoo Parlor & Piercings operating as the Primary Business
9. Any Unlawful or Illegal Purpose
10. Any Use that is a Public or Private Nuisance
11. Automotive Vehicle Sales
12. Automotive Retail
13. Storage Facilities where storage is the Primary Business
14. Tobacco Stores
15. Any Business dealing with Guns and Ammunition
16. All "Prohibited Uses" defined and listed in the Defined Terms, pages 8, 9 & 10 of the Centennial Park Development, Development Agreement dated September 5, 2013

Section 3 – Setback & Height Requirements

The Architectural Style proposed for the Centennial Village Lifestyle Community is modeled after a Neo-Traditional Urban Design promoting buildings placed near the street in mixed use, multi-story buildings. The public roadway right of ways serving the Centennial Village PUD include Calumet Avenue adjacent to the west side of the site and 45th Street adjacent to the north side of the southerly PUD parcel and adjacent to the south side of the northerly PUD parcel.

The Centennial Village PUD may be platted and subdivided into individual lots for each proposed building pad identified in the Development Plan. All pedestrian and vehicular circulation routes within the development parcel boundary shall serve all the subdivision lots and shall be privately owned and maintained. All subdivided lots shall be provided with pedestrian and vehicular circulation routes platted with access easements, cross access easements and cross parking easements to achieve the urban Neo-Traditional design objective.

The following is a listing of the proposed Development Plan lots with the associated Setback and Building Height Requirements:

Building Lot	Building Use Description	No. of Floors (Stories)	Maximum Building Height (ft)	Front Yard Building Setback @ Main Entry (ft)	Side Yard Building Setback (ft)	Rear Yard Building Setback (ft)
A	Retail - Anchor	1	35	30	5	5
B	Retail – Multi Tenant	1	25	5	5	5
C	Retail – Multi Tenant	1	25	5	5	5
D	Retail – Multi Tenant	1	25	5	5	5
E	Hotel	4	50	5	5	5
F	Retail – Single Tenant	1	25	5	5	5
G	Retail – Multi Tenant 1 st Floor, Residential 2 nd to 4 th Floor	4	65	5	5	5
H	Retail – Multi Tenant 1 st Floor, Residential 2 nd to 4 th Floor	4	65	5	5	5
I	Retail – Single Tenant	1	25	5	5	5
J	Retail – Multi Tenant 1 st Floor, Residential 2 nd to 4 th Floor	4	65	5	5	5
K	Retail – Multi Tenant 1 st Floor, Residential 2 nd to 4 th Floor	4	65	5	5	5
L	Residential - Multifamily	3	55	5	5	5
M	Residential - Multifamily	3	55	5	5	5
N	Retail - Anchor	1	35	5	5	5
O	Retail – Single Tenant	1	25	5	5	5

Building Lot A is located on the northeast corner of Calumet Avenue and 45th Street. Its main entry is proposed to front either 45th Street or Calumet Avenue and therefore has 2 Front Yards.

Buildings on Lot B, C, D, and E are adjacent to Calumet Avenue and Buildings B, F and I are adjacent to 45th Street. The main entries to Buildings B, C, D, E, F & I all are proposed to face inward to the development as depicted on the Development Plan and as such their front yard is considered with respect to the lot line closest and across from the main entry to each respective building. The lot line adjacent to the Calumet Avenue and 45th Street is the rear yard or side yard lot line as depicted on the Development Plan.

Building Height is defined as the vertical distance from the average elevation of the adjoining ground level or the established finish floor elevation, whichever is lower to:

1. The highest point of the cornice or parapet wall of a flat roof;
2. The deck line of a mansard roof;
3. A point directly above the highest wall of a shed roof ;
4. The uppermost point of a round or other arch type roof;
5. The mean distance from the eave line to the ridge or peak of the highest point on a pitched or gabled, hipped and gambrel styled roof

The Pensey Greenway Pedestrian Path, Sidewalks and Parking areas are permitted to be located within the designated building setbacks. The Pensey Greenway Pedestrian Path and Sidewalks shall be permitted to be placed running longitudinally over property lines so part of the path or sidewalk is located partially on public right of way and within the setback area of the development.

Section 4: Building Materials and Architectural Design Standards

Building Materials and Architectural Design for all buildings within the Centennial Village PUD for both the Commercial and Residential development areas will follow a Neo Traditional Architectural Design Style. The Neo Traditional Architectural Design Style is a contemporary architecture that borrows historical building design elements designed and constructed using modern materials. Neo Traditional Architectural Design Style is contemporary architecture that is inspired by historic styles. Neo Traditional Buildings suggest the past, using decorative details to add a nostalgic aura to a modern-day contemporary structure design style.

Neo Traditional Architecture Design Style to be developed in the Centennial Village PUD shall utilize a variety of building materials and architectural elements. The variety of building materials will be distributed throughout the development based on a class of material as listed below:



Class 1 – Primary Exterior Building Materials / Building – 1st Floor

Allowable building materials on Class 1 Exterior Building Walls shall comprise of one or more of the following materials:

- a. Brick
- b. Natural Masonry and Architectural Cast Stone
- c. Architectural Metal Panels
- d. Glass & Store Front Aluminum Window & Door Frames
- e. Conventional Windows and Frames

Class 1 Primary Building Materials as a total sum will comprise of a minimum of 75% of the total exterior wall surface area on Class 1 building walls. Architectural Pre-cast Wall Panels will be considered as a primary material provided that a Brick or similar Architectural Stone is precast into the panel meeting the minimum of 75% of the building wall surface area. Class 1 Building Materials as defined in this Section shall only be allowed on 1st Floor Level Exterior Walls. The First Floor Level is defined from the line created at the building wall by finish exterior ground elevation grade to the top of the wall for single story buildings and to the 2nd Level Floor line for multi-story buildings.

Class 2 – Accent Materials – 1st Floor

Allowable building materials on Class 2 Exterior Building Walls shall comprise of one or more of the following materials:

- a. Architectural Masonry
- b. Spandrel Glass and Opaque Panels
- c. Exterior Insulation Finishing System (EIFS)
- d. Architectural Metal Panels Accents
- e. Natural Wood Panels & Siding
- f. Manufactured Wood Panels & Siding
- g. Structural Steel

Class 2 Accent Exterior Building Materials as a total sum will comprise of a maximum of 25% of the wall surface area on Class 2 building walls. Class 2 Buildings Materials as defined in this Section shall only be allowed on 1st Floor Level Exterior Walls. The First Floor Level is defined from the line created at the building wall by finish exterior ground elevation grade to the top of the wall for single story buildings and to the 2nd Level Floor line for multi-story buildings.

Class 3 – Primary Exterior Building Materials – 2nd to 4th Floors

Allowable building materials on Class 3 Exterior Building Walls shall comprise of one or more of the following materials:

- a. Brick
- b. Natural Masonry and Architectural Cast Stone
- c. Architectural Metal Panels
- d. Glass & Store Front Aluminum Window & Door Frames
- e. Conventional Windows and Frames including Operable Aluminum or Vinyl Clad Windows

Class 3 Primary Building Materials as a total sum will comprise of a minimum of 30% of the total exterior wall surface area on Class 3 building walls. Architectural Pre-cast Wall Panels will be considered as a primary material provided that a Brick or similar Architectural Stone is precast into the panel meeting the minimum of 30% of the building wall surface area. Class 3 Materials as defined in this Section shall only be allowed on 2nd to 4th Floor Level Exterior Walls. The 2nd to 4th Level exterior wall surface is defined from the 2nd Level Floor line to the top of the upper most floor wall for buildings with flat roofs or to the uppermost level soffit or fascia line for buildings with sloped roofs.

Class 4 – Accent Materials – 2nd to 4th Floors

Allowable building materials on Class 4 Exterior Building Walls shall comprise of one or more of the following materials:


- a. Architectural Masonry
- b. Spandrel Glass and Opaque Panels
- c. Exterior Insulation Finishing System (EIFS)
- d. Architectural Metal Panels Accents
- e. Natural Wood Panels & Siding
- f. Manufactured Wood Panels & Siding
- g. Aluminum Fascia and Soffit Material
- h. Structural Steel

Class 4 Accent Building Materials as a total sum will comprise of a maximum of 70% of the wall surface area on Class 4 building walls. Architectural Pre-cast Wall Panels will be considered as a primary material provided that a Brick or similar Architectural Stone is precast into the panel meeting the minimum of 70% of the building wall surface area. Class 4 Materials as defined in this Section shall only be allowed on 2nd to 4th Floor Level Exterior Walls. The 2nd to 4th Level exterior wall surface is defined from the 2nd Level Floor line to the top of the upper most floor wall for buildings with flat roofs or to the uppermost level soffit or fascia line for buildings with sloped roofs.



General Building Design Requirements

1. The color and material of Service Doors shall be coordinate with the color tones and materials of the Primary Materials and match the design of the buildings they serve. Service doors shall be permitted on Class 1 and Class 2 wall surfaces and be counted as a Class 1 Primary Material.
2. Doors, Door Frames, Window surfaces and Window Frames shall be permitted on all classes of materials and be counted in the quantity of Primary Materials.
3. Bright accent colors such as bright orange, bright yellow or fluorescent colors shall be minimized and in no case shall such coloring exceed 5% of any exterior wall area.
4. Brick or stone exteriors shall not be painted without the prior approval of the Town of Munster Plan Commission.
5. Equipment used for mechanical, processing, bulk storage tanks or equipment used for suppressing noise and odor that protrudes from a side of a building or is located on the ground adjacent to a building shall be screened from public view as much as practical with Class 1 & 3 Primary Building Materials matching the design of the building and landscaping treatments.
6. Equipment used for mechanical, processing and bulk storage tanks placed on roofs of buildings shall be screened from public view as much as practical with Class 2 & 4 Accent Building Materials matching the design of the building.
7. Pre-engineered metal and wood pole buildings are prohibited.
8. The general architectural design for all buildings in the PUD shall reflect a unique architectural style. The design form, materials and colors for each building may have an architectural relationship only to other buildings within the Centennial Village PUD. Architectural design used as a branding marketing technique to identify a particular business identity is not permitted within the development.

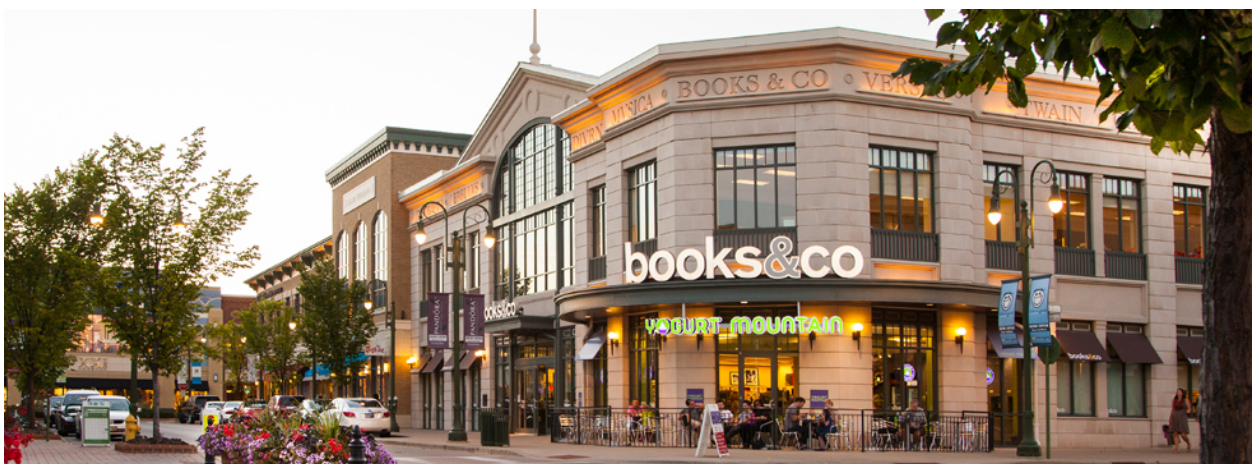

The distribution of Architectural Class Materials on all buildings throughout the project site is summarized in the table below:

Building Lot	Building Use Description	No. of Floors (Stories)	Building Materials on Exterior of First Floor	Building Materials on Exterior of 2nd thru 4th Floor
A	Retail – Anchor	1	Class 1 & 2	N/A
B	Retail – Multi Tenant	1	Class 1 & 2	N/A
C	Retail – Multi Tenant	1	Class 1 & 2	N/A
D	Retail – Multi Tenant	1	Class 1 & 2	N/A
E	Hotel	4	Class 1 & 2	Class 3 & 4
F	Retail – Single Tenant	1	Class 1 & 2	N/A
G	Retail – Multi Tenant 1 st Floor, Residential 2 nd to 4 th Floor	4	Class 1 & 2	Class 3 & 4
H	Retail – Multi Tenant 1 st Floor, Residential 2 nd to 4 th Floor	4	Class 1 & 2	Class 3 & 4
I	Retail – Single Tenant	1	Class 1 & 2	N/A
J	Retail – Multi Tenant 1 st Floor, Residential 2 nd to 4 th Floor	4	Class 1 & 2	Class 3 & 4
K	Retail – Multi Tenant 1 st Floor, Residential 2 nd to 4 th Floor	4	Class 1 & 2	Class 3 & 4
L	Residential – Multifamily	3	Class 1 & 2	Class 3 & 4
M	Residential – Multifamily	3	Class 1 & 2	Class 3 & 4
N	Retail – Anchor	1	Class 1 & 2	N/A
O	Retail – Single Tenant	1	Class 1 & 2	N/A

Section 5: Building Design Elements

In addition to Exterior Building Material Standards, all buildings within the Centennial Village PUD shall comply with the following Building Design Elements requirements.

1. Building facades shall provide architectural detail and character that contain windows at the ground level in areas oriented to the pedestrian activities of the development to create views into buildings with focus to building main entries. The building and pedestrian interface is a crucial part of the urban design and the design shall provide visual interest, create opportunities for pedestrian socialization and overall pedestrian safety and comfort.



2. The use and appearance of all exterior building materials within the development shall be compatible with adjacent and surrounding buildings.
3. The use and appearance of all exterior building materials used on side and rear building walls of any building shall be similar to and compatible with its front building wall.
4. All buildings shall be located such that the front doors of the building front a public street or parking areas. Any building with a building wall adjacent to a public street that does not provide for the front door to front the public street shall design the building wall adjacent to the public street with Primary Building Materials and with design features to make the adjacent wall to the public street look as if it is a main entry wall.
5. Parking Garages shall be located to the rear or interior of the site. Entrance ramps to underground parking areas shall be located near service areas of buildings and screened from public view with landscaping or other structural screening walls.
6. Main entries to buildings shall be emphasized through the use of architectural features such as covered roof overhangs, increased building heights with columns, featured roof elements, and recession or extension of the building façade or other architectural details that highlight the importance of the entrances.
7. The rear entrance to a building can be utilized as an additional primary entrance when parking areas are located in the interior of a block as is typical for a traditional urban development plan. When rear building entrances are used as an additional primary entrance, the entries should be improved to include signs, lighting, canopies, windows, landscaping and other complementary elements to create a safe and inviting access to the additional building entry.

8. All building fronts shall include a minimum of 6 architectural details following the items listed below:

- a. Cornice Architectural Details
- b. Architectural Awning including Structural Steel or Canvas Awning
- c. Parapet Wall Detailing
- d. Brick Coursing changes such as soldier coursing, row lock coursing and stack bond coursing
- e. Masonry Stone Accenting around windows, doors and roof lines
- f. Entry Feature Columns
- g. A visually pleasing, clearly articulated entry which presents the obvious entry location from the street, sidewalk and parking area.
- h. A combination of horizontal and vertical design features
- i. Contrasting but complimentary materials and colors
- j. Irregular building shapes
- k. Horizontal offsets in the entry door wall relative to the primary front façade wall
- l. Vertical offsets in the roof line of the entry door wall relative to the primary front façade wall
- m. Varying roof lines and accents



9. Multi-story buildings shall have the ground floor distinguished from the upper floors by having one or more of the following:

- a. Awnings
- b. Trellis
- c. Window Lintels
- d. Cornice Line delineating the change between the First Floor level and the 2nd Floor level
- e. Brick detailing such as quoins or corbels delineating the change between the First Floor level and the 2nd Floor level
- f. A change in Primary Building materials between the First Floor level and the 2nd Floor level

10. All buildings within the development will utilize a variety of complimentary architectural materials, design elements, colors and the use of vertical and horizontal design features in such a way so that no one building is identical or monotonous with any other building. The Neo Traditional Design Style defined for the Centennial Village project encourages the architectural, color and building material differences between buildings on all lots within the development.



Section 6: Site Circulation – Vehicular & Service

The Centennial Village Site will be provided vehicular access from public right of ways depicted in the Development Plan and specifically defined below:

1. Development Area North of 45th Street:

- a. Full Access Entry Driveway on the north side of 45th Street approximately 500 feet west of the Calumet Avenue center line. The Full Access Entry Driveway will be controlled by a traffic control signal and designed in coordination with the Town of Munster's 45th Street public infrastructure project.
- b. Right in – Right out entry drive on the east side of Calumet Avenue approximately 200-feet north of the 45th Street center line.

2. Development Area South of 45th Street:

- a. Full Access Entry Driveway on the south side of 45th Street approximately 500 feet west of the Calumet Avenue center line. The Full Access Entry Driveway will be controlled by a traffic control signal designed in coordination with the Town of Munster's 45th Street public infrastructure project.
- b. Right in – Right out entry drive on the east side of Calumet Avenue approximately 400-feet south of the 45th Street center line.
- c. Full Access Entry Driveway at the Centennial Drive and Calumet Avenue intersection. The Centennial Drive Entry Driveway shall be shared by the Centennial Village PUD area and the Town of Munster Centennial Park. The existing Centennial Drive Traffic Signal and intersection at Calumet Avenue will be modified by the Centennial Village PUD to accommodate the additional traffic generated by the development project.



3. The Development Plan for the development area south of 45th Street is divided into 4 development quadrants by the location of 2 main access roadways. The site is divided by a main north-south roadway and an east-west roadway. All vehicular roadways within the Centennial Village PUD shall be privately constructed, owned and maintained.
4. The main north-south thoroughfare named "Centennial Drive" will be developed to intersect with Calumet Avenue at the southwest corner of the site, extend easterly to connect with the existing Centennial Park parking lot, then extend northerly to a proposed Centennial Drive Town Center Green round about, and then further extend north to intersect with 45th Street.

5. The main east-west thoroughfare named "Village Parkway" extends easterly from Calumet Avenue at the west central edge of the site into the Centennial Drive Town Center Green round about.
6. All parking areas located within each of the 4 quadrants shall be connected to both Centennial Drive and Village Parkway.
7. Centennial Drive and Village Parkway shall have 12-foot minimum vehicular travel lane widths. The minimum lane width of Centennial Drive at the Calumet Avenue and 45th Street intersections shall be 11-feet wide. Lane widths shall be measured from the center line of any lane striping to the face of curb. For conditions where there is not lane striping, the lane width shall be measured between face of curb to face of the opposite curb.
8. Minimum cross slopes perpendicular to the direction of travel shall be 2%. Minimum longitudinal slope of the curb gutter flow line shall be 0.50%.
9. The minimum pavement cross section for roadways and parking lots shall consist of 10-inches of No. 53 aggregate placed on a stable subgrade with 3-inches of H.A.C. Binder Course and 1 ½-inches of H.A.C. Surface Course. The final pavement cross section specification will be developed to accommodate the specific subgrade conditions where roadways and parking lots are placed.
10. Minimum combination curb and gutter sections widths shall be a combination of a 6-inch wide curb with a 12-inch wide gutter flag.
11. Boulevards located in the center of Centennial Drive and Village Parkway shall be bordered at the street with a 6-inch wide stand up curb.
12. Cross Access Easements and shared Public Common Space Agreements will be developed during the subdivision platting process to provide for the sharing of parking, vehicular circulation and pedestrian access among all property owners, business tenants and residents within the development.

Section 7: Site Circulation – Pedestrian

The Centennial Village PUD is located adjacent to the recreational activities within Centennial Park including the regional Pensey Greenway Trail. The Centennial Village PUD site design shall emphasize pedestrian connections with Centennial Park walkways, the Pensey Greenway Trail and future sidewalks proposed by the Town of Munster in the 45th Street and Calumet Avenue public infrastructure improvement plans.

1. The Pensey Greenway Trail will be extended from the south boundary of the Centennial Village PUD and extend along the west shore line of Clay Hole Lake to the south right of way line of the new 45th Street right of way. This trail extension will be completed by the Centennial Village PUD and will be constructed to standards matching the existing trail south of the Centennial Village PUD.
2. Pedestrian walkways adjacent to and within the Centennial Drive corridor connecting Calumet Avenue to 45th Street shall be a minimum of 10-feet wide. Pedestrian walkways adjacent to buildings within the Village Parkway corridor shall be a minimum of 10-feet wide. Pedestrian walkways adjacent to buildings in all other areas of the development shall be a minimum of 8-feet wide.
3. Where sidewalks are integral with parking area curbs within parking areas of the development, the minimum sidewalk width shall be 5-feet.
4. All sidewalks shall be constructed of Portland Cement Concrete and shall be a minimum of 4-inches in thickness for pedestrian use only areas and a minimum of 6-inches in thickness for vehicular service loadings areas and shall be placed on a minimum of 4-inches of base sand or No. 53 aggregate.
5. Pedestrian routes crossing streets and driveways within the development shall be constructed with a material contrasting with the pavement material of the street or driveway. Acceptable materials for pedestrian route street and driveway crossings shall include colored concrete, paver bricks and paver blocks.
6. All pedestrian routes crossing streets and driveways within the development will be provided with ADA Accessible Ramps meeting the design requirements of all State and Federal Accessibility Requirements.
7. Sidewalks within the development and the Calumet Avenue and 45th Street right of ways will be maintained by the Centennial Village PUD. Snow removal of sidewalks within the development and the will Calumet Avenue & 45th Street right of ways will be the responsibility of the Centennial Village PUD.
8. The Centennial Village PUD shall plat the appropriate pedestrian access easements during the site development and subdivision platting process through the Town of Munster Plan Commission.

Section 8: Parking – Site and Under Building Parking Areas

The Centennial Village PUD is an urban development plan designed to provide for shared parking for all lots within the development. All building lots within the development will be platted with Cross Access Easements and all parking lots shall be designed to be interconnected for both pedestrian and vehicular access. Off-street and on-street parking shall be provided within the development on common parking lots, along circulation roadways and in parking structures.

1. The total minimum number of parking spaces required for the Centennial Village PUD shall be calculated on the following basis:

Land Use	Minimum Required Parking
Retail – Single Tenant	3.25 parking spaces per 1,000 sf of Gross Building Floor Area
Retail – Multi-tenant	3.25 parking spaces per 1,000 sf of Gross Building Floor Area
Restaurant	1.0 space per 4 customer seats
Office Uses	4.0 parking spaces per 1,000 sf of Gross Building Floor Area
Hotel	1.05 parking spaces per number of Hotel Room Units
Residential – Multi-family	1.25 spaces per Residential Unit

Off-street parking for commercial uses shall be sufficient to provide parking for employees of all proposed uses as well as customer parking. Spaces reserved for employees may be designated by means of striping and signage. The location, quantity, signage and design standards for parking spaces for the disabled shall be designed to meet the requirements of all State and Federal Accessibility Requirements.


2. Parking Areas shall be designed to conform to the following standards:
 - a. Parking space dimensions (other than those designed for the disabled) perpendicular to the parking area drive aisles shall be a minimum of 18-feet long and 9-feet wide. Angle parking shall maintain a full 18-foot x 9-foot block within the angled parking space. Parking spaces shall be dimensioned in relation to face of curbs and walks and to the centerline of parking space striping lines.
 - b. Parking space dimensions parallel to roadways within the development shall be a minimum of 20-feet long by 8-feet wide.
 - c. Parking spaces in under building parking garages may be a minimum of 17-foot x 9-foot with 20-foot drive aisles.
 - d. Where feasible, tandem parking spaces may be provided in under building parking garages.
 - e. Parking space dimensions for the disabled shall meet the design requirements of the Federal Americans with Disabilities Act.
 - f. Parking lots shall be constructed of Hot Asphaltic Concrete, Portland Cement Concrete or other acceptable hard surface material approved by the Town of Munster Plan Commission and meeting Town Standards.
 - g. All parking areas shall be edged with Portland Cement Concrete vertical curbs, curb and gutters and mono-thically formed curb sidewalks.

- h. Parking areas shall be landscaped in Planting Areas as defined in the Centennial Village PUD Development Plan. The parking area Planting Areas shall be landscaped with Trees, shrubs and perennial flowers.
 - i. Parking area landscaping shall conform to an approved Landscaping Plan and to the design standards defined in the Site Landscaping – Section 10.
- 3. Parking Areas shall be owned, operated and maintained by the Centennial Village PUD land and building owners. The parking areas shall be kept clean and well maintained and shall conform to the following operations standards:
 - a. Striping defining parking areas, loading and service zones, stop bars, directional arrows, lane division and other pavement markings shall be clearly visible at all times. Parking area striping shall be re-painted when the parking area markings are faded and compromises safety to patrons of the development.
 - b. Failed pavement shall be properly repaired to assure safe and convenient travels within the development.
 - c. Snow removal of sidewalk, parking areas and driveways within the Centennial Village PUD shall be the responsibility of the Centennial Village PUD owners. Snow removal shall be completed during any snow event on all building lots within the development on a unified basis. Snow shall be placed on the perimeter and islands of parking areas and driveways. During heavier snow events, snow will be removed from the site and deposited at designated locations into Clay Hole Lake. The Development Plan shall identify the specific designated snow deposit areas. The design of the snow deposit areas shall be detailed and designed to accommodate the needed grading and structural loading of the snow removal equipment.
 - d. Parking areas shall be regularly cleaned of debris.

Section 9 – Site Lighting

Site lighting shall be decorative in nature and consistent with the architectural design of buildings within the development. All site lighting within the Centennial Village PUD shall adhere to the following requirements for illumination of parking areas, pedestrian walkways and roadways.

1. All exterior lighting shall be designed and constructed to direct light away from adjacent properties.
2. All exterior lighting shall be arranged and designed with a common light fixture type and with a variety of heights based on lighting system use. Vehicular and pedestrian level lights shall illuminate directly below or inboard of the property lines of the property such that the point source of light is not directly viewed by pedestrian or vehicular traffic in adjacent public right of ways.
3. Lighting shall be designed such that there is a minimum of 0.5 foot-candles at any property line. A photometric plan inclusive of all site and building scone lighting for each fixture shall be submitted for review by the Town of Munster at each site plan review application. Photometric lighting levels within parking, roadway and pedestrian areas shall be illuminated to a range of 3 to 10 foot candles.
4. Lighting which is flashing or revolving in nature or that otherwise resembles a traffic control signal shall not be permitted in any development area where it could cause a hazard for pedestrian or vehicular traffic.
5. Parking areas shall be adequately lighted for the safety of pedestrian and vehicular movements using decorative style lighting with a design style equal to the "Genesis Series" model manufactured by Sternberg Lighting. No "shoe box" style lighting shall be permitted. Parking Lot lighting shall have a maximum height to the top of the fixture of 26-feet.
6. Roadway areas shall be adequately lighted for the safety of pedestrian and vehicular movements using decorative style lighting with a design style equal to the "Genesis Series" model manufactured by Sternberg Lighting. No "shoe box" style lighting shall be permitted. Roadway area lighting shall have a maximum height to the top of the fixture of 22-feet.

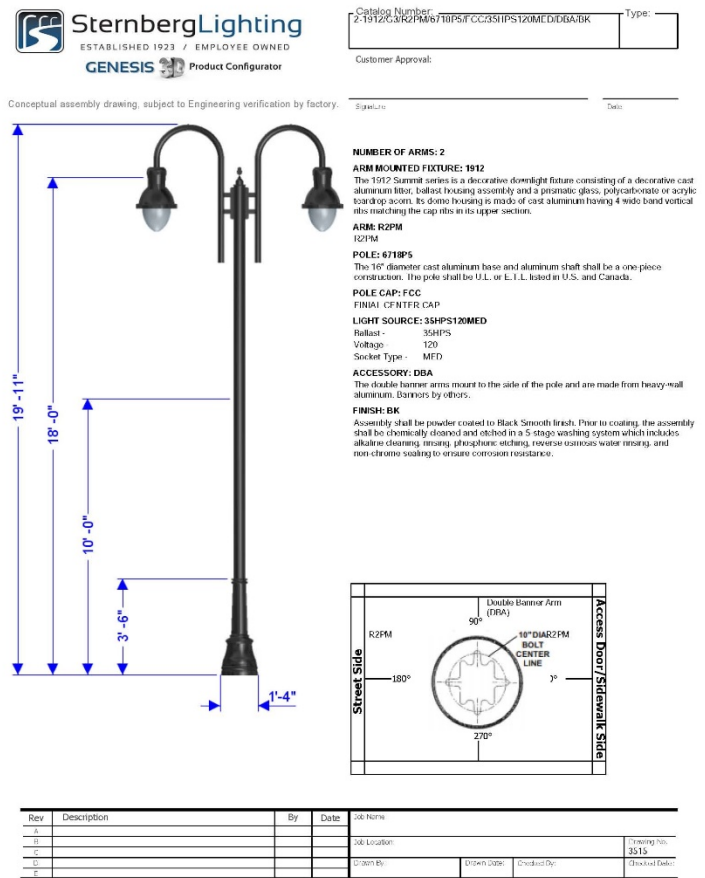

7. Pedestrian walkways not lighted by parking or roadway lighting shall be adequately lighted for the safety of pedestrians using decorative style lighting with a design style equal to the “Genesis Series” model manufactured by Sternberg Lighting. Pedestrian area lighting shall have a maximum height to the top of the fixture of 14-feet. Pedestrian walkways can also be illuminated using decorative wall sconce lighting matching the style of parking and roadway lighting mounted on buildings adjacent to pedestrian walkways. No “shoe box” wall mounted fixture lighting shall be permitted.
8. Decorative wall mounted or ground mounted lighting may be used on building fronts visible from streets and parking areas to illuminate building entries and highlight building architectural features.
9. Lighting Pole and Fixture locations shall be out of the way of service and pedestrian access to buildings throughout the development site.

Section 10 – Site Landscaping

Landscaping for the Centennial Village PUD shall be required in accordance with a final detailed Landscaping Plan approved by the Town of Munster Plan Commission for each building and development phase at the Site Development Plan submittal. All areas of the site not occupied by buildings, parking areas and other site improvements or paving shall be planted with trees, shrubs, hedges, perennials, annual flowers, ground cover and or grasses unless such plantings shall cause a public safety or safe sight line condition for vehicles and pedestrians. Site Landscaping within the Centennial Village PUD shall adhere to the following requirements:

1. Landscaping Design Standards and Specifications shall generally follow the requirements of Article X of Chapter 26 of the Munster Land Development Code.
2. Landscaping shall be integrated with other functional and ornamental site design elements such as pedestrian paths and walkways, site furniture, fountains, trellises, gazebos, screen walls and public art.
3. Plant suitability, maintenance and compatibility with site and construction features shall be considered in the final landscape design plans for each building lot. Plantings should be designed with repetition, structured patterns and complimentary textures and colors and should reinforce the overall character of the development. After construction, maintenance of plants and landscaping will be completed to a high standard, keeping lawns, grasses and plants regularly groomed, planted areas free from weeds and debris, and plants that have died replaced.
4. All stumps and other tree parts, litter, brush, weeds and vegetation debris shall be removed from the development and lawfully disposed. If trees and limbs are reduced to chips, they may be used as mulch in landscaped areas. Areas which are to remain as undeveloped open space shall be cleaned of all vegetation debris.
5. Landscaping of cut and fill areas for the creation of proper drainage shall be constructed with grading slopes and plant materials to prevent soil erosion.
6. Planted landscaping shall meet the following specification at the time of planting unless otherwise specified in the Landscape Plan.
 - a. Deciduous trees shall be at least a 2 ½-inch caliper and have an average 8-foot height
 - b. Evergreen trees shall be a minimum of 6-feet in height
 - c. Shrubs shall be 3-feet in height
7. Material and installation specifications for all trees, shrubs, bushes, annuals and perennials shall be specified to meet local horticultural standards and meet the local growing and climatic conditions. The materials and installation shall be appropriate for an Urban Development environment. Shrub plant selection shall be made using drought tolerant vegetation to the extent possible. Plant materials shall be nursery stock grown conforming to ANSI Z60.1. No trees planted in the development shall be topped, tipped or deformed in any way at the time of planting.

8. Within one year from the time of installation, all dead or dying plants and lawns shall be replaced in kind in the locations and specifications in accordance with the Landscape Plan.
9. Tree spacing shall be determined and identified in the Landscape Plan based on the tree species type. As a general guide to the Landscape Plan basis of design, larger maturing trees shall be planted a minimum of 30-feet on center. Smaller maturing trees shall be planted at a minimum of 20-feet on center. Larger maturing trees will generally be planted along street frontages, right of ways and on the perimeter edges of the development.
10. Refuse and recycling collection areas and other building utility service areas shall be screened with a combination of structural screen walls and landscaping designed to match the building architecture it services. The screen walls shall be a minimum of 5-feet in height with a corresponding landscaping buffer against the wall designed to grow in height to match the height of the screen wall. A mixture of hardy flowering and/or decorative evergreen and deciduous trees will be planted with bushes and shrubs in the screen wall buffer against the screen wall and with a decorative stone ground cover.
11. Larger landscape areas will be provided with irrigation systems. The following areas may be serviced with irrigation systems:
 - a. Center Green Boulevard Area between Buildings J & K
 - b. Main Sign Location at the Southeast Corner of 45th Street & Calumet Avenue
 - c. Boulevard Islands on Village Parkway
 - d. Boulevard Islands on Centennial Drive
 - e. Outdoor Plazas in the rear of Buildings G, H, J & K
 - f. Outdoor Plazas on the sides of Buildings N
12. Maintenance of all Landscaping within the Centennial Village PUD shall be completed by the Centennial Village development.
13. Acceptable for tree plantings within planting islands and parkways are set out in Table 10-13-1 and Table 10-13-2:

Table 10-13-1 Trees for Parking Lot Islands and General Landscaping		
Common Name	Scientific Name	Mature Height
Chinquapin Oak	Quercus Muehlenbergii	80-feet
Hackberry	Celtis Occidentalis	60-feet
Kentucky Coffee Tree	Gymnocladus	60-feet
Skyline Honey Locust	Gleditsia Triacanthos	60-feet
Shingle Oak	Quercus Imbarcaria	50-feet
Swamp White Oak	Quercus Bicolor	50-feet
Sour Gum	Nyssa Sylvatica	40-feet
Ironwood	Ostrya Virginiana	30-feet
Japanese Tree Lilac	Syringa Reticulata	30-feet
Blue Beech American Hornbeam	Carpinus Caroliniana	20-feet

Table 10-13-2 Trees for Parkway Planting		
Common Name	Scientific Name	Mature Height
Chinquapin Oak	Quercus Muehlenbergii	80-feet
Burr Oak	Quercus Macrocarpa	80-feet
American Elm	Ulmus Americana	70-feet
Hackberry	Celtis Occidentalis	60-feet
Kentucky Coffee Tree	Gymnocladus	60-feet
American Linden	Tilia Americana	60-feet
Skyline Honey Locust	Gleditsia Triacanthos	60-feet
Shingle Oak	Quercus Imbarcaria	50-feet
Hills Oak	Quercus Ellipsoidallis	50-feet
Scarlet Oak	Quercus Coccinea	50-feet
Sugar Maple	Acer Saccharum	50-feet
Swamp White Oak	Quercus Bicolor	50-feet
Sour Gum	Nyssa Sylvatica	40-feet
Littleleaf Linden	Tilia Cordata	40-feet
Ironwood	Ostrya Virginiana	30-feet
Japanese Tree Lilac	Syringa Reticulata	20-feet
Blue Beech American Hornbeam	Carpinus Caroliniana	20-feet
Serviceberry	Amelanchier Sp.	20-feet
Nannyberry Viburnum	Viburnum Lentago	18-feet

14. Acceptable for shrub plantings within planting islands and general landscape areas are set out in Table 10-14-1 and Table 10-14-2:

Table 10-14-1 Shrubs for Parking Lot Islands and General Landscaping – Spring Flowering	
Common Name	Scientific Name
Spicebush	Lindera Benzoin
Downy Serviceberry	Amerlanchier Arborea
Dommon Chokecherry	Prunus Viriniana
Forsythia	Forsythia Spp.
Lilac	Syringa Spp.
Viburnums	Viburnum Spp.
Currant Gooseberry	Ribes Spp.
Weigla	Weigela Spp.
Smoketree	Cotinus Coggyria
Beautybush	Kolkwitzia Amabilis
Red Twig Dogwood	Cornus Alba Sibirica

Table 10-14-2 Shrubs for Parking Lot Islands and General Landscaping – Summer Flowering	
Common Name	Scientific Name
Buttonbush	Cephalanthus Occidentalis
American Elderberry	Sambucus Canadensis
Common Ninebark	Physocarpus Opulifolius
Black Chokeberry	Aronia Melanocarpa
Winterberry	Ilex Verticillata
Wild Hydrangea	Hydrangea Aborescens
Virginia Sweetspire	Itea Virginica
Butterfly Bush	Buddleia Davidii
Sumac	Rhus Spp.
Coralberry, Snowberry	Symphoricarpos Spp.

15. Trees and plants identified as “Invasive Species” as defined by the Indiana Department of Natural Resources shall not be planted within the Centennial Village PUD.

Section 11 – Signage

All signs located within the development shall be regulated and conform to the current edition of the Town of Munster Zoning Ordinance, Land Development Code Chapter 26, Article VI, Division 10, Signs. Additionally, the Centennial Village Planned Unit Development building and site sign design shall comply with the following standards:

1. Prohibited signs:
 - a. Signs that extend above the highest point of a roof line
 - b. Billboards
 - c. Signs painted or mounted upon the exterior side or rear wall of any principal or accessory structure except as otherwise identified in the Design Standards.
 - d. Signs which contain blinking, pulsating, flashing, or moving lighting.
 - e. Neon Lighting Signs
2. Traffic Control Signs including street name, stop signs, parking signs, directional signs and other traffic control signs that are used to implement public safety and wayfinding within the development shall be of an ornamental design similar to the site lighting posts and fixtures, following the decorative style of the Genesis Series by Sternburg Lighting.
3. No sign shall be located to block or obscure the vision of motor vehicle drivers for safe travel through streets and parking areas.
4. No sign shall be erected, located or maintained to prevent access to any door, window, public walkway or fire escape.
5. Materials and color palettes for signs shall follow the approved materials and colors defined in the Town of Munster Zoning Ordinance, Land Development Code Chapter 26, Article VI, Division 10, Signs.
6. A sign located on the main entry door or adjacent to the main entry door identifying the business name, hours of operation, address shall not exceed 6 square feet in total area.
7. Each business within multi-tenant buildings will be permitted one principal sign. Such signs may be wall mounted and with a total sign area as calculated below:
 - a. The total area of all signs for each business shall not exceed 1 square foot of sign area for each 30-feet of interior retail or business space, excluding storage area. Each business shall be allowed a minimum of 12-square feet of sign area. The maximum total square footage of sign area for a business shall not exceed:
 - i. 75 square feet for businesses having a total gross floor area of 0 square feet to 5,000 square feet.
 - ii. 125 square feet for businesses having a total gross floor area of 5,001 square feet to 20,000 square feet.
 - iii. 200 square feet for businesses having a total gross floor area of 20,001 square feet and larger

8. Signs affixed to the exterior of a building shall be architecturally compatible with the style, composition, materials, colors and details of the building. Box Panel signs shall not be permitted on any building within the development.
9. The location of tenant signs shall be integrated with the building façade design and not obstruct architectural details and wall signs shall not extend more than 12-inches out from the exterior face of the building for “non-projection or non-blade” signs.
10. Projecting and Blade Signs extending perpendicular from the wall of a principal structure may be



permitted so long as they do not interfere with clear vision to other adjacent business signs and do not interfere with the safe movement of vehicles and pedestrians. The Centennial Village PUD shall evaluate all requests for Projecting and Blade signs on a case by case basis and determine its approval based on the sign's design, materials and number of adjacent projecting banner signs. Projecting and Blade Signs may not extend a distance greater than 4-feet from a principal structure wall, be a minimum of 8-feet from the bottom of the sign to the top of the sidewalk below, may not exceed a total of 15 square feet and shall be counted against the total maximum business signage area.

11. Awning signs are permitted within the Centennial Village PUD following the approved sign design criteria, standards, materials and colors for awning signs defined in the Town of Munster Ordinance 1679.
12. In cases where businesses have rear or side parking lots or adjoins a public street, an additional sign developed to the same restrictions identified in Section 11 – Signage, shall be permitted only on one side or rear of the building.
13. Business signs shall be permitted to be back lighted or front lighted provided the sign illumination does not cause a nuisance to adjoining businesses and properties.
14. A sign bearing the name of a business of the principal tenant occupying space in the rear or upper floors of a building shall be allowed at the principal structure entrance to the business and the area of such sign identifying such business shall not exceed 4 square feet.
15. Free Standing Monument Signs shall be located and permitted to identify the Centennial Village PUD development areas at the locations as defined below:
 - a. Lot A – Identifying the development parcel north of 45th Street
 - b. Lot B – Identifying the development parcel south of 45th Street
 - c. Lot E – Identifying the development parcel south of 45th Street and the Lot E use
16. Free Standing Monument Signs shall have a maximum total surface area for any display surface of 100 square feet and a maximum height of 6-feet. The calculation of display surface does not include the surface area of the sign structure that the display surface is mounted.

17. All signs and sign structures shall be maintained in good repair and safe condition. The owner of each sign shall be responsible for the proper maintenance of their respective sign. A sign shall be at all times legible, working and safe for the public.
18. No sign shall be constructed within the development unless the sign information has been reviewed and approved by the Centennial Village PUD developer and the proper permits and approvals have been granted by the Town of Munster.

Section 12 – Refuse & Recycling Management

The handling of refuse and recycling materials generated by the development is an important function for businesses within the Centennial Village PUD. Pick up and removal of these materials from the site shall be scheduled during times that do not conflict with normal hours of operation for the majority of businesses within the development.

All trash, recycling and related material handling equipment shall be stored within the principal structure, within an attached structure accessible from the principal structure or within an un-attached refuse enclosure structure nearby the building it serves. Trash, recycling and related material handling equipment and structures shall be totally screened from view from public streets, residential areas and main vehicular and pedestrian routes within the development. Trash and recycling structures and enclosures shall be constructed of the same materials and design style of the principal structure it serves. The structures and enclosures shall be constructed with these materials on 3 sides and provided with an opaque easily operated access door or gate. The door or gate shall remain closed at all times other than when the material is being picked up and removed.

The location of trash and recycling structure enclosures will be positioned so that the removal equipment can readily access the storage containers and not conflict with service requirements of the site improvements and buildings within the development.

Section 13 – Screening of Loading & Service Areas

The screening requirements to visually enhance loading and service areas to buildings within the development shall utilize architectural screen walls, landscape hedging and architectural fencing.

1. The perimeter views of all external loading and service areas must be screened from public right of ways, residential areas and main vehicular and pedestrian routes with the development except at the points of access.
2. Architectural screen walls and architectural fencing shall be constructed of the same materials and design style of the principal structure it serves. Such walls shall be a minimum of 5-feet in height measured from the finish grade at the base of the wall.
3. Landscape hedges and shrubs used to screen loading and service areas shall maintain a minimum opaqueness of 80% throughout the entire year and shall be a minimum of 5-feet in height at full maturity. Landscaping shall be maintained and any dead plantings shall be promptly replaced.
4. The screening of loading and service areas shall maintain a collective minimum opaqueness of 80% throughout the entire year.
5. Loading and service areas are not permitted to be screen where equipment is required to access the buildings and utility service areas.
6. No outdoor storage of materials shall be permitted.

Section 14 – Site Furniture, Fixtures & Equipment

Site Furniture & Equipment will be incorporated into the final site design of all Buildings. Clear internal pedestrian circulation routes and connections to the Pennsey Greenway Trail will be provided as defined in the Development Plan. Featured locations within development such as key circulation corners shall be highlighted with enhanced design of pedestrian crossings and be provided with other pedestrian amenities as defined in this section.

1. The individual site development plans for all buildings will where applicable include detail design of the listed site amenities:
 - a. Bicycle Racks
 - b. Decorative Trash Receptacles
 - c. Pedestrian Benches
 - d. Decorative Plant Containers
 - e. Fountains
 - f. Public Art
2. Traffic Control Signs including Stop Signs, Traffic Directional Signs and Street Signs will be designed to match the design style of the Site Lighting System Fixtures.
3. The design of Bike Racks, Refuse Dispensers and Pedestrian Benches will be designed to match the design style of the Lighting System Fixtures.



Section 15 – Utility Service

All buildings within the Centennial Village Development shall be serviced with public utilities from the Town of Munster Municipal Utilities and Public Utilities with Franchise service agreements within the Town of Munster. Specifically, the development will be provided with the following utilities and associated utility service providers:

Utility Type	Utility Service Company
Sanitary Sewer	Town of Munster Sanitary Sewer Utility
Storm Water	Centennial Village PUD
Water	Town of Munster Water Utility
Electric	NISPCO
Gas	NISPCO
Communication	AT&T
Communication	Comcast

1. Sanitary Sewer Service for the development areas on the south side of 45th Street will be provided by connecting to an existing 10-inch PVC sanitary sewer line located on the south side of Centennial Drive between Calumet Avenue and the Centennial Park parking lot. A new 10-inch sanitary sewer will connect into the existing manhole located on the west side of the Centennial Park parking lot and extend north into the new Centennial Drive.

Sanitary Sewer Service for the development area on the north side of 45th Street will be provided by connecting to an existing gravity sewer located at the southeast corner of Calumet Avenue and the CN Railroad. A new 8-inch sanitary sewer will connect into the existing manhole located on the east side of Calumet Avenue and extend east parallel with the north property line of Lot A.

All Sanitary Sewer Main Lines shall be platted in public utility easements and be dedicated to the Town of Munster Sanitary Sewer Utility for ownership and maintenance. All public utility easements shall be a minimum of 20-feet in width and will be in locations that provide the Utility immediate access for maintenance. All sanitary sewer mains shall be constructed of SDR 26 PVC piping and constructed in accordance with the Munster Sanitary Sewer Utility standard specifications. Restoration repairs of the ground surface conditions including asphalt pavement, concrete pavement, landscaping and hardscaping shall be made by and paid for by the Centennial Village PUD within 7 days of any repair by the Town of Munster to the utility infrastructure.

Sanitary Sewer Service lines connecting buildings to the Sanitary Sewer Main Lines shall be the owned and maintained by the ownership entity of the building it serves. The sanitary sewer service lines shall be constructed of SDR 26 PVC piping with fittings, manholes and gasket materials meeting the specifications defined in the Munster Sanitary Sewer Utility Use Ordinance.

2. Water Service for domestic and fire service for the development areas on the south side of 45th Street will be provided by connecting to an existing 12-inch water main located on the west side of Calumet Avenue. The development's water distribution system design will provide a water

supply loop that connects to the existing 12-inch Calumet Avenue water main with a proposed 12-inch water main at Centennial Drive. The new 12-inch water main will extend along the route of Centennial Drive to 45th Street and extend north under the Grand Trunk Canadian National Railroad and connect to an existing 16-inch water main on 45th Street north of the Grand Trunk Canadian National Railroad. All proposed water main crossings of Calumet Avenue will be bored under Calumet Avenue and the Grand Trunk Canadian National Railroad. No open cuts of Calumet Avenue will be permitted.

There will be two 8-inch water main inner loops that will extend through the areas west and east of the proposed 12-inch Centennial Drive water main to service the buildings along Calumet Avenue and adjacent to Clay Hole Lake and all buildings located in the 4 quadrants of the development.

All Water Main Lines shall be platted in public utility easements and be dedicated to the Town of Munster Water Utility for ownership and maintenance. All public utility easements shall be a minimum of 20-feet in width and will be in locations that provide the Utility immediate access for maintenance. All water mains shall be constructed of Class 52 ductile iron piping and constructed in accordance with the Munster Water Utility standard specifications. Fire hydrants shall be spaced and located in accordance with Town Ordinance and with the approval of the Munster Fire Department. Restoration repairs of the ground surface conditions including asphalt pavement, concrete pavement, landscaping and hardscaping shall be made by and paid for by the Centennial Village PUD within 7 days of any repair by the Town of Munster to the utility infrastructure.

Water Service lines connecting buildings to the Water Main Lines shall be the owned and maintained by the ownership entity of the building it serves. The water service lines shall be constructed of Type K copper or Class 52 ductile iron piping with valves, fittings, hydrants and gasket materials meeting the specifications defined in the Munster Water Utility Use Ordinance.

3. Electric and Gas service shall be provided by NIPSCO. Existing Electric Service overhead transmission lines are located on the east and west sides of Calumet Avenue. The specific electric service plan for the development will route electric lines underground to building pad mount transformers. The underground electric route plan will to the extent possible parallel the water and sanitary sewer utility routes. The specific electric service design shall be completed by NIPSCO.

Existing Gas Service mains are located on the east side of Calumet Avenue. The specific gas service plan for the development will route lines underground in a joint trench with the proposed electric lines to building meters. The underground gas route plan will to the extent possible parallel the water and sanitary sewer utility routes. The specific gas service design shall be completed by NIPSCO.

All Electric and Gas Lines shall be platted in public utility easements and be dedicated to the NIPSCO for ownership and maintenance. All NIPSCO utility easements shall be a minimum of 10-feet in width and will be in locations that provide the Utility immediate access for maintenance. Restoration repairs of the ground surface conditions including asphalt pavement, concrete pavement, landscaping and hardscaping shall be made by the Centennial Village PUD within 7 days of any repair by the NIPSCO to the utility infrastructure.

4. Communication service shall be provided by AT&T and Comcast. Existing Communication Service overhead transmission lines are located on the east and west sides of Calumet Avenue. The specific communication service plan for the development will route communication copper and potentially fiber lines underground to building service entry points. The underground communication route plan will to the extent possible parallel the water and sanitary sewer utility routes. The specific communication service design shall be completed by the respective communication utility company.

All Communication Lines shall be platted in public utility easements and be dedicated to the specific utility for ownership and maintenance. All communication utility easements shall be a minimum of 10-feet in width and will be in locations that provide the Utility immediate access for maintenance. Restoration repairs of the ground surface conditions including asphalt pavement, concrete pavement, landscaping and hardscaping shall be made by the Centennial Village PUD within 7 days of any repair by the AT&T and Comcast to the utility infrastructure.

Section 16 – Storm Water Management

Storm Water Runoff from the site shall meet the quantity and quality requirements of the Storm Water Ordinance of the Town of Munster. All storm water shall be permitted to discharge directly into Clay Hole Lake. Clay Hole Lake shall provide the storm water quantity management for all of the Centennial Village PUD development area.

1. The storm water collection system shall be designed following the Munster Storm Water Ordinance and sized to convey the 10-year, 24-hour storm event.
2. The on-site storm water collection system shall be designed to respect the natural drainage patterns of the site and adjacent properties. Inlets, catch basin and manholes shall generally be located to collect storm water along the outer edges of the development so that the development grading plan can match existing adjacent grades.
3. Locations of Inlets, Catch Basins and Manholes will be positioned to avoid main pedestrian walking routes, trash enclosures, parking spaces and main building entries.
4. Storm Sewer collection system piping shall meet the specifications of INDOT Type 2 pipe and shall include Reinforced Concrete Pipe (RCP), Poly Vinyl Chloride (PVC), and High Density Ribbed Polypropylene pipe material.
5. Building roof drains and footing drains may be connected directly to underground storm sewer system piping to minimize overland runoff to inlets.
6. Clay Hole Lake shall provide the storm water quantity storage requirement of the development. The water's edge of Clay Hole Lake shall be treated and landscaped to provide safe usage of the lake for pedestrians. The storm water management plan for Clay Hole Lake will incorporate the lake as a visual and recreational amenity of the development.
7. The storm water collection system shall be designed with storm water quality structural BMPs to remove suspended solids, oil and gas residuals, snow removal salts, and other pollutants from storm water runoff. The storm water quality system shall be incorporated into the pre and post construction Storm Water Pollution Prevention Plan for the development (SWPPP). The SWPPP construction and post construction period activity shall be strictly adhered and be submitted to the Town of Munster for Storm Water Permitting.
8. A storm water management plan shall be submitted with final site engineering design plans for each building phase of the development. The plan shall include storm water collection system sizing, quantity and quality calculations following the Town of Munster Storm Water Ordinance.
9. An IDEM Rule 5 NOI shall be submitted to the Indiana Department of Environmental Management for all construction related soil disturbing activities.
10. The Centennial Village PUD shall be permitted to modify the positions and locations of building, parking, curbing and other site improvements to accommodate the storm sewer routing for the 45th Street Town of Munster public improvement project. It is anticipated that storm water

from the north side of the CN railroad will be routed through the Building A site and extend to 45th Street near the proposed 45th traffic signal. From the signal area, storm sewer routing is anticipated to extend to the south side of 45th Street along Buildings I, M & L to eventually discharge into Clay Hole Lake. Additionally, a storm water pumping station is proposed adjacent to 45th Street between buildings M & L. Any modifications to the Centennial Village PUD due to the 45th Street storm water system shall be permitted to be completed administratively with the Town of Munster's administrative staff.

11. Maintenance of the Centennial Village storm sewer collection system and conveyance piping shall be the responsibility of the Centennial Village PUD excepting the 60-inch storm sewer and collection system designed and constructed by the Town of Munster to drain areas north of the Grand Trunk Canadian National Railroad and the 45th Street realignment project. The 60-inch storm sewer and collection system generally runs through the east half of the Centennial Village parcel north of 45th Street and the northeast quadrant of the Centennial Village parcel south of 45th Street.
12. Overland Flow Paths resulting from the 100-year Storm Event shall be determined, clearly shown as hatched areas on the plans and clearly situated within drainage easements. The drainage easements shall be clearly marked as Overland Flow Paths on the Final Plats. No improvements that can impeded the flow of stormwater shall be constructed within these easements.

Section 17 – Subdivision of Land and Site Development Approvals

The Centennial Village PUD consists of 15 building sites. Construction to be completed on all building sites shall submit to the Town of Munster Plan Commission an application for Site Development Plan Approval following Article IX of Chapter 26 of the Town of Munster Land Development Code. The development will complete the appropriate application documentation at the time of each building site development and process the Development Plan Approval through the Munster Plan Commission as outlined in Town Ordinance.

Certain building sites within the Centennial Village PUD may have benefit to execute the subdivision of land in accordance with Article V of Chapter 26 of the Town of Munster Land Development Code. The development will determine on a building site basis how best to hold land ownership interest. The Munster Plan Commission will review and approve all petitions and plats for the subdivision of lots within the Centennial Village PUD.

Appendix 1 – Centennial Village Planned Unit Development Final Subdivision Plat

LEGAL DESCRIPTION:
PARCEL 1 (NORTH PARCEL)
A PARCEL OF LAND BEING ALL THAT PART OF THE SOUTHWEST QUARTER OF SECTION 30, TOWNSHIP 36 NORTH, RANGE 9 WEST OF THE SECOND PRINCIPAL MERIDIAN IN THE TOWN OF MUNSTER, LAKE COUNTY, INDIANA LYING EAST OF THE EAST RIGHT OF WAY LINE OF CALUMET AVENUE (50' EAST RIGHT OF WAY WIDTH), LYING SOUTH OF THE SOUTH LINE OF THE GRAND TRUNK CANADIAN NATIONAL (G.T.C.N.) RAILROAD, AND LYING NORTH OF THE NORTH LINE OF A 100 FOOT WIDE STRIP OF LAND, SAID STRIP DESCRIBED AS FOLLOWS: A 100 FOOT WIDE STRIP OF LAND LYING IN SAID SOUTHWEST QUARTER, THE CENTER LINE OF SAID STRIP BEING DESCRIBED AS FOLLOWS: COMMENCING AT THE SOUTHWEST CORNER OF SAID SOUTHWEST QUARTER, THENCE NORTH 00 DEGREES 26 MINUTES 26 SECONDS EAST, 862.50 FEET TO THE WEST LINE OF SAID SOUTHWEST QUARTER TO THE POINT OF BEGINNING OF SAID CENTER LINE; THENCE SOUTH 89 DEGREES 33 MINUTES 34 SECONDS EAST, 353.51 FEET TO THE NORTHEASTERLY LINE OF THE FORMER PITTSBURGH, CINCINNATI, CHICAGO, AND ST. LOUIS (P.C.C.ST.) RAILROAD; THENCE CONTINUING SOUTH 89 DEGREES 33 MINUTES 34 SECONDS EAST, 79.12 FEET TO THE BEGINNING OF A CURVE CONCAVE NORTH, HAVING A RADIUS OF 750.00 FEET, AND A CHORD THAT BEARS NORTH 77 DEGREES 54 MINUTES 28 SECONDS EAST, 325.51 FEET, THENCE EAST ALONG SAID CURVE 328.12 FEET; THENCE NORTH 65 DEGREES 22 MINUTES 26 SECONDS EAST, 244.52 FEET TO THE BEGINNING OF A CURVE CONCAVE SOUTH, HAVING A RADIUS OF 750.00 FEET, AND A CHORD THAT BEARS NORTH 69 DEGREES 17 MINUTES 21 SECONDS EAST, 102.42 FEET; THENCE EAST 102.50 FEET ALONG SAID CURVE TO THE SOUTHERLY LINE OF SAID G.T.C.N. RAILROAD AND THE TERMINUS OF SAID CENTERLINE, SIDELINES OF SAID STRIP TO BE LENGTHENED TO MEET AT ANGLE POINTS AND TO TERMINATE ON THE WEST AT THE EAST LINE OF CALUMET AVENUE AND ON THE EAST AT SAID SOUTHERLY G.T.C.N. RAILROAD LINE, SAID PARCEL BEING MORE PARTICULARLY DESCRIBED AS FOLLOWS: COMMENCING AT THE INTERSECTION OF THE NORTH LINE OF SAID 100 FOOT WIDE STRIP AND A LINE 15 FEET SOUTH OF AND PARALLEL WITH SAID SOUTHERLY LINE OF THE G.T.C.N. RAILROAD, THENCE SOUTHWESTERLY 21.70 FOOT ALONG SAID NORTH LINE OF SAID 100 FOOT WIDE STRIP, BEING A CURVE CONCAVE SOUTHEASTERLY, HAVING A RADIUS OF 800.00 FEET, AND A CHORD THAT BEARS SOUTH 66 DEGREES 09 MINUTES 03 SECONDS WEST, 21.70 FEET; THENCE SOUTH 65 DEGREES 22 MINUTES 26 SECONDS WEST, 22.50 FEET ALONG SAID NORTH LINE OF SAID 100 FOOT WIDE STRIP TO THE POINT OF BEGINNING; THENCE NORTH 45 DEGREES 19 MINUTES 17 SECONDS WEST, 83.13 FEET TO THE BEGINNING OF A CURVE CONCAVE SOUTHWEST, HAVING A RADIUS OF 100.00 FEET AND A CHORD THAT BEARS NORTH 61 DEGREES 44 MINUTES 08 SECONDS WEST, 31.16 FEET; THENCE NORTHWESTERLY 31.29 FEET ALONG SAID CURVE TO SAID 15 FOOT PARALLEL LINE; THENCE NORTH 70 DEGREES 41 MINUTES 59 SECONDS WEST, 32.50 FEET ALONG SAID 15 FOOT PARALLEL LINE TO THE BEGINNING OF A CURVE CONCAVE NORTHEASTERLY, HAVING A RADIUS OF 579.45 FEET AND A CHORD THAT BEARS NORTH 68 DEGREES 39 MINUTES 29 SECONDS EAST, 816.80 FEET, THENCE NORTHWESTERLY 817.49 FEET ALONG SAID 15 FOOT PARALLEL LINE TO A LINE 53.00 FEET EAST OF THE AND PARALLEL WITH THE WEST LINE OF SAID SOUTHWEST QUARTER; THENCE SOUTH 00 DEGREES 26 MINUTES 26 SECONDS WEST, 220.75 FEET ALONG SAID 53 FEET PARALLEL LINE TO SAID FORMER P.C.C.ST. RAILROAD; THENCE SOUTHWESTERLY 21.70 FEET ALONG SAID SOUTH 02 DEGREES 51 MINUTES 36 SECONDS EAST, 138.95 FEET TO A LINE 61.00 FEET EAST OF SAID WEST LINE OF SAID SOUTHWEST QUARTER; THENCE SOUTH 00 DEGREES 26 MINUTES 26 SECONDS WEST, 33.17 FEET ALONG SAID 61 FOOT PARALLEL LINE TO THE SOUTHWESTERLY LINE OF SAID FORMER P.C.C.ST. RAILROAD; THENCE SOUTH 00 DEGREES 26 MINUTES 26 SECONDS WEST, 142.83 FEET ALONG SAID 61 FOOT PARALLEL LINE, THENCE SOUTH 35 MINUTES 34 SECONDS EAST, 24.36 FEET TO THE NORTH LINE OF SAID 100 FOOT WIDE STRIP; THENCE THE FOLLOWING FOUR COURSES AND DISTANCE ALONG THE NORTH LINE OF SAID 100 FOOT WIDE STRIP:

1.) SOUTH 89 DEGREES 33 MINUTES 34 SECONDS EAST, 235.95 FEET TO SAID NORTHEASTERLY LINE OF SAID FORMER P.C.C.ST. RAILROAD; 2.) SOUTH 89 DEGREES 33 MINUTES 34 SECONDS EAST, 118.46 FEET TO THE BEGINNING OF A CURVE CONCAVE NORTH, HAVING A RADIUS OF 700.00 FEET, AND A CHORD THAT BEARS NORTH 77 DEGREES 54 MINUTES 28 SECONDS EAST, 303.81 FEET; 3.) THENCE EAST ALONG SAID CURVE 306.25 FEET; 4.) NORTH 65 DEGREES 22 MINUTES 26 SECONDS EAST, 222.02 FEET TO THE POINT OF BEGINNING, SAID PARCEL CONTAINING 6.48 ACRES MORE OR LESS.

PARCEL 2 (SOUTH PARCEL)
A PARCEL OF LAND LYING IN THE SOUTHWEST QUARTER OF SECTION 30 AND IN THE NORTHWEST QUARTER OF SECTION 31, BOTH SECTIONS IN TOWNSHIP 36 NORTH, RANGE 9 WEST OF THE SECOND PRINCIPAL MERIDIAN, TOWN OF MUNSTER, LAKE COUNTY, INDIANA, SAID PARCEL LYING SOUTH OF THE SOUTH LINE OF A 100 FOOT WIDE STRIP OF LAND, SAID STRIP DESCRIBED AS FOLLOWS: A 100 FOOT WIDE STRIP OF LAND LYING IN SAID SOUTHWEST QUARTER, THE CENTER LINE OF SAID STRIP BEING DESCRIBED AS FOLLOWS: COMMENCING AT THE SOUTHWEST CORNER OF SAID SOUTHWEST QUARTER, THENCE NORTH 00 DEGREES 26 MINUTES 26 SECONDS EAST, 862.50 FEET ALONG THE WEST LINE OF SAID SOUTHWEST QUARTER TO THE POINT OF BEGINNING OF SAID CENTER LINE; THENCE SOUTH 89 DEGREES 33 MINUTES 34 SECONDS EAST, 353.51 FEET TO THE NORTHEASTERLY LINE OF THE FORMER PITTSBURGH, CINCINNATI, CHICAGO, AND ST. LOUIS (P.C.C.ST.) RAILROAD; THENCE CONTINUING SOUTH 89 DEGREES 33 MINUTES 34 SECONDS EAST, 79.12 FEET TO THE BEGINNING OF A CURVE CONCAVE NORTH, HAVING A RADIUS OF 750.00 FEET, AND A CHORD THAT BEARS NORTH 77 DEGREES 54 MINUTES 28 SECONDS EAST, 325.51 FEET, THENCE EAST ALONG SAID CURVE 328.12 FEET; THENCE NORTH 65 DEGREES 22 MINUTES 26 SECONDS EAST, 244.52 FEET TO THE BEGINNING OF A CURVE CONCAVE SOUTH, HAVING A RADIUS OF 750.00 FEET, AND A CHORD THAT BEARS NORTH 69 DEGREES 17 MINUTES 21 SECONDS EAST, 102.42 FEET; THENCE EAST 102.50 FEET ALONG SAID CURVE TO THE SOUTHERLY LINE OF THE GRAND TRUNK CANADIAN NATIONAL (G.T.C.N.) RAILROAD AND THE TERMINUS OF SAID CENTERLINE, SIDELINES OF SAID STRIP TO BE LENGTHENED AND SHORTENED TO MEET AT ANGLE POINTS AND TO TERMINATE ON THE WEST AT THE EAST LINE OF CALUMET AVENUE AND ON THE EAST AT SAID SOUTHERLY G.T.C.N. RAILROAD LINE, SAID PARCEL BEING MORE PARTICULARLY DESCRIBED AS FOLLOWS: COMMENCING AT THE INTERSECTION OF THE NORTH LINE OF THE SOUTH 27 FEET OF SAID SOUTHWEST QUARTER AND THE EAST LINE OF THE WEST 56.00 FEET OF SAID SOUTHWEST QUARTER; THENCE NORTH 88 DEGREES 40 MINUTES 46 SECONDS EAST, 312.15 FEET ALONG THE NORTH LINE OF SAID SOUTH 27 FEET; THENCE SOUTH 31 DEGREES 19 MINUTES 28 SECONDS EAST, 94.29 FEET TO THE BEGINNING OF A CURVE CONCAVE NORTHEASTERLY, HAVING A RADIUS OF 305.00 FEET AND A CHORD THAT BEARS SOUTH 32 DEGREES 15 MINUTES 54 SECONDS EAST, 10.01 FEET; THENCE SOUTHEASTERLY 10.01 FEET ALONG SAID CURVE TO THE BEGINNING OF A NON-TANGENT CURVE CONCAVE NORTHWESTERLY, HAVING A RADIUS OF 240.00 FEET, AND A CHORD THAT BEARS NORTH 45 DEGREES 29 MINUTES 55 SECONDS EAST, 180.82 FEET; THENCE NORTHEASTERLY 180.39 FEET ALONG SAID CURVE, THENCE SOUTH 89 DEGREES 33 MINUTES 34 SECONDS EAST, 248.37 FEET TO A LINE 35 FEET WEST OF AND MEASURED PERPENDICULAR TO THE SOUTHWESTERLY LINE OF SAID (100 FOOT WIDE) FORMER P.C.C.ST. RAILROAD; THENCE SOUTH 37 DEGREES 45 MINUTES 19 SECONDS EAST, 196.86 FEET PARALLEL WITH LAST SAID SOUTHWESTERLY LINE; THENCE NORTH 52 DEGREES 14 MINUTES 41 SECONDS EAST, 266.10 FEET; THENCE NORTH 19 DEGREES 18 MINUTES 01 SECONDS EAST, 913.12 FEET TO THE SOUTHERLY RIGHT OF WAY LINE OF SAID G.T.C.N. RAILROAD; THENCE NORTH 70 DEGREES 41 MINUTES 59 SECONDS WEST, 286.83 FEET ALONG SAID SOUTHERLY RIGHT OF WAY LINE TO THE SOUTH LINE OF SAID 100 FOOT WIDE STRIP; THENCE THE FOLLOWING 4 COURSES AND DISTANCES ALONG SAID SOUTH LINE OF SAID 100 FOOT WIDE STRIP:

1.) WEST 169.76 FEET ALONG A NON-TANGENT CURVE CONCAVE SOUTH HAVING A RADIUS OF 700.00 FEET AND A CHORD THAT BEARS SOUTH 72 DEGREES 19 MINUTES 17 SECONDS WEST, 169.76 FEET;
2.) SOUTH 65 DEGREES 22 MINUTES 26 SECONDS WEST, 244.52 FEET;
3.) WEST 350.00 FEET ALONG A TANGENT CURVE CONCAVE NORTH HAVING A RADIUS OF 800.00 FEET;
4.) NORTH 89 DEGREES 33 MINUTES 34 SECONDS WEST, 354.40 FEET; THENCE SOUTH 45 DEGREES 26 MINUTES 26 SECONDS WEST, 14.43 FEET TO SAID EAST LINE OF THE WEST 56.00 FEET OF SAID SOUTH 27 FEET; THENCE SOUTH 26 DEGREES 26 MINUTES 26 SECONDS WEST, 761.54 FEET ALONG LAST SAID EAST LINE TO THE POINT OF BEGINNING, CONTAINING 24.09 ACRES MORE OR LESS.

OWNER'S CERTIFICATE:
COUNTY OF LAKE STATE OF INDIANA] SS:
IT, THE UNDERSIGNED, CENTENNIAL VILLAGE, LLC, CPV PARTNERS LLC, THE TOWN OF MUNSTER, AND THE TOWN OF MUNSTER MUNICIPAL CENTER CORPORATION OWNERS OF THE REAL ESTATE SHOWN AND DESCRIBED HEREON, DOES HEREBY CERTIFY THAT IT HAS LAID OFF, PLATTED AND SUBDIVIDED, AND DOES HEREBY LAY OFF, PLAT AND SUBDIVIDE SAID REAL ESTATE IN ACCORDANCE WITH THE PLAT HEREON. THIS SUBDIVISION SHALL BE KNOWN AND DESIGNATED AS CENTENNIAL VILLAGE, A PLANNED UNIT DEVELOPMENT TO THE TOWN OF MUNSTER, LAKE COUNTY, INDIANA.

DATED THIS ____ DAY OF ____ 20____
CENTENNIAL VILLAGE, LLC:
BY: _____
TITLE: _____
(PRINTED NAME): _____
CPV PARTNERS, LLC:
BY: _____
TITLE: _____
(PRINTED NAME): _____
TOWN OF MUNSTER:
BY: _____
TITLE: _____
(PRINTED NAME): _____
TOWN OF MUNSTER MUNICIPAL CENTER CORPORATION:
BY: _____
TITLE: _____
(PRINTED NAME): _____
ACKNOWLEDGMENT
COUNTY OF ____] SS:
STATE OF ____



BEFORE ME, THE UNDERSIGNED NOTARY PUBLIC, IN AND FOR SAID COUNTY AND STATE, PERSONALLY APPEARED _____ AND DOES ACKNOWLEDGE THE EXECUTION OF THE FOREGOING INSTRUMENT AS HIS VOLUNTARY ACT AND DEED, FOR THE PURPOSES HEREIN EXPRESSED. WITNESS MY HAND AND NOTARIAL SEAL THIS ____ DAY OF ____ 20____
(SIGNATURE)
PRINTED NAME: _____
NOTARY PUBLIC
RESIDENT OF ____ COUNTY
COMMISSION EXPIRES: _____
ACKNOWLEDGMENT
COUNTY OF ____] SS:
STATE OF ____

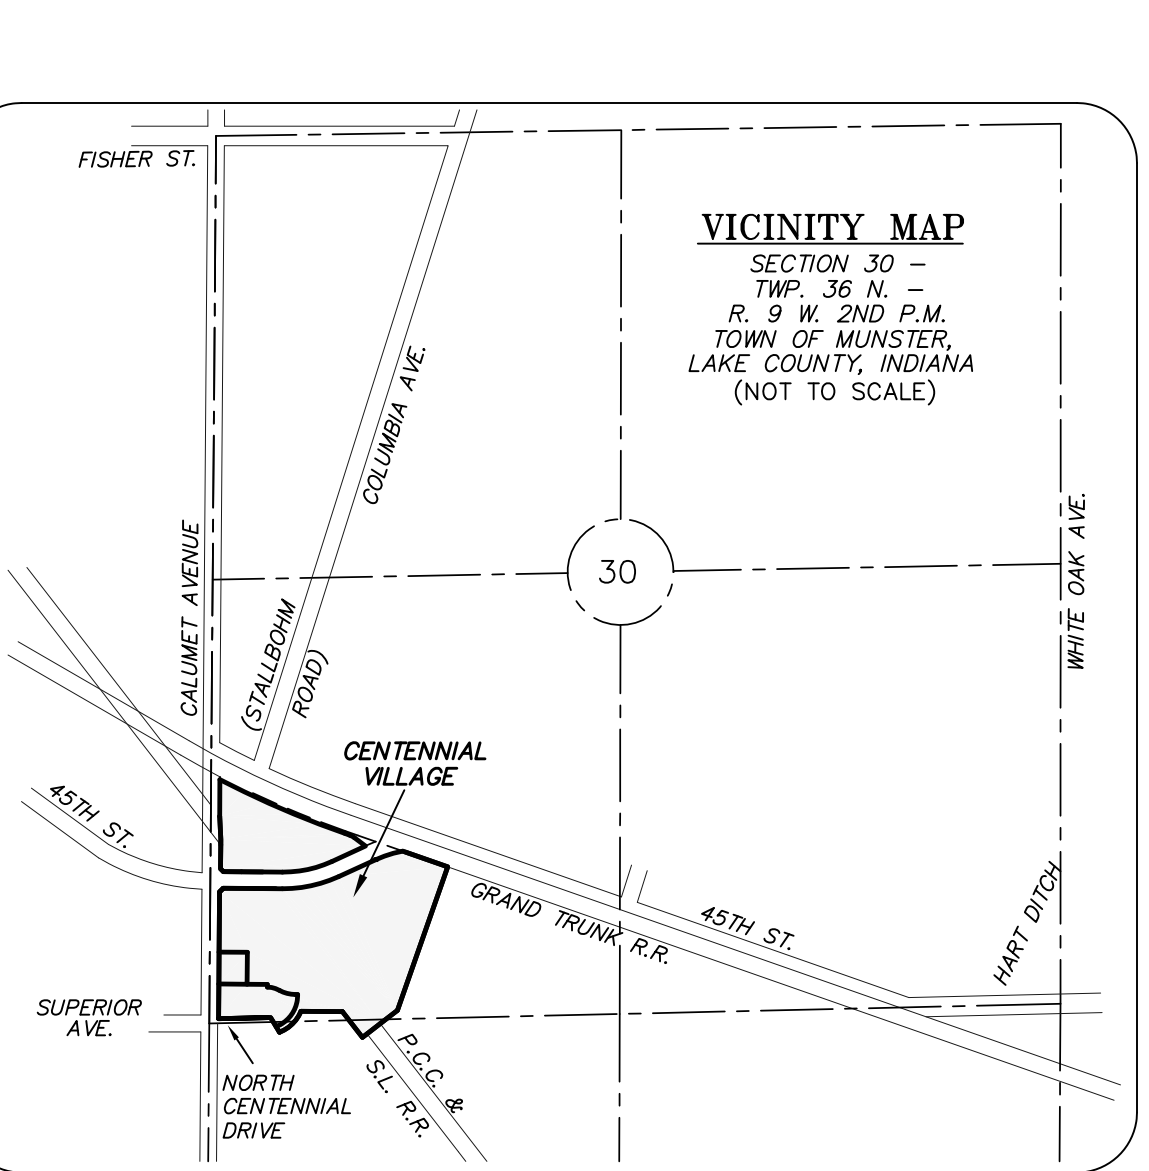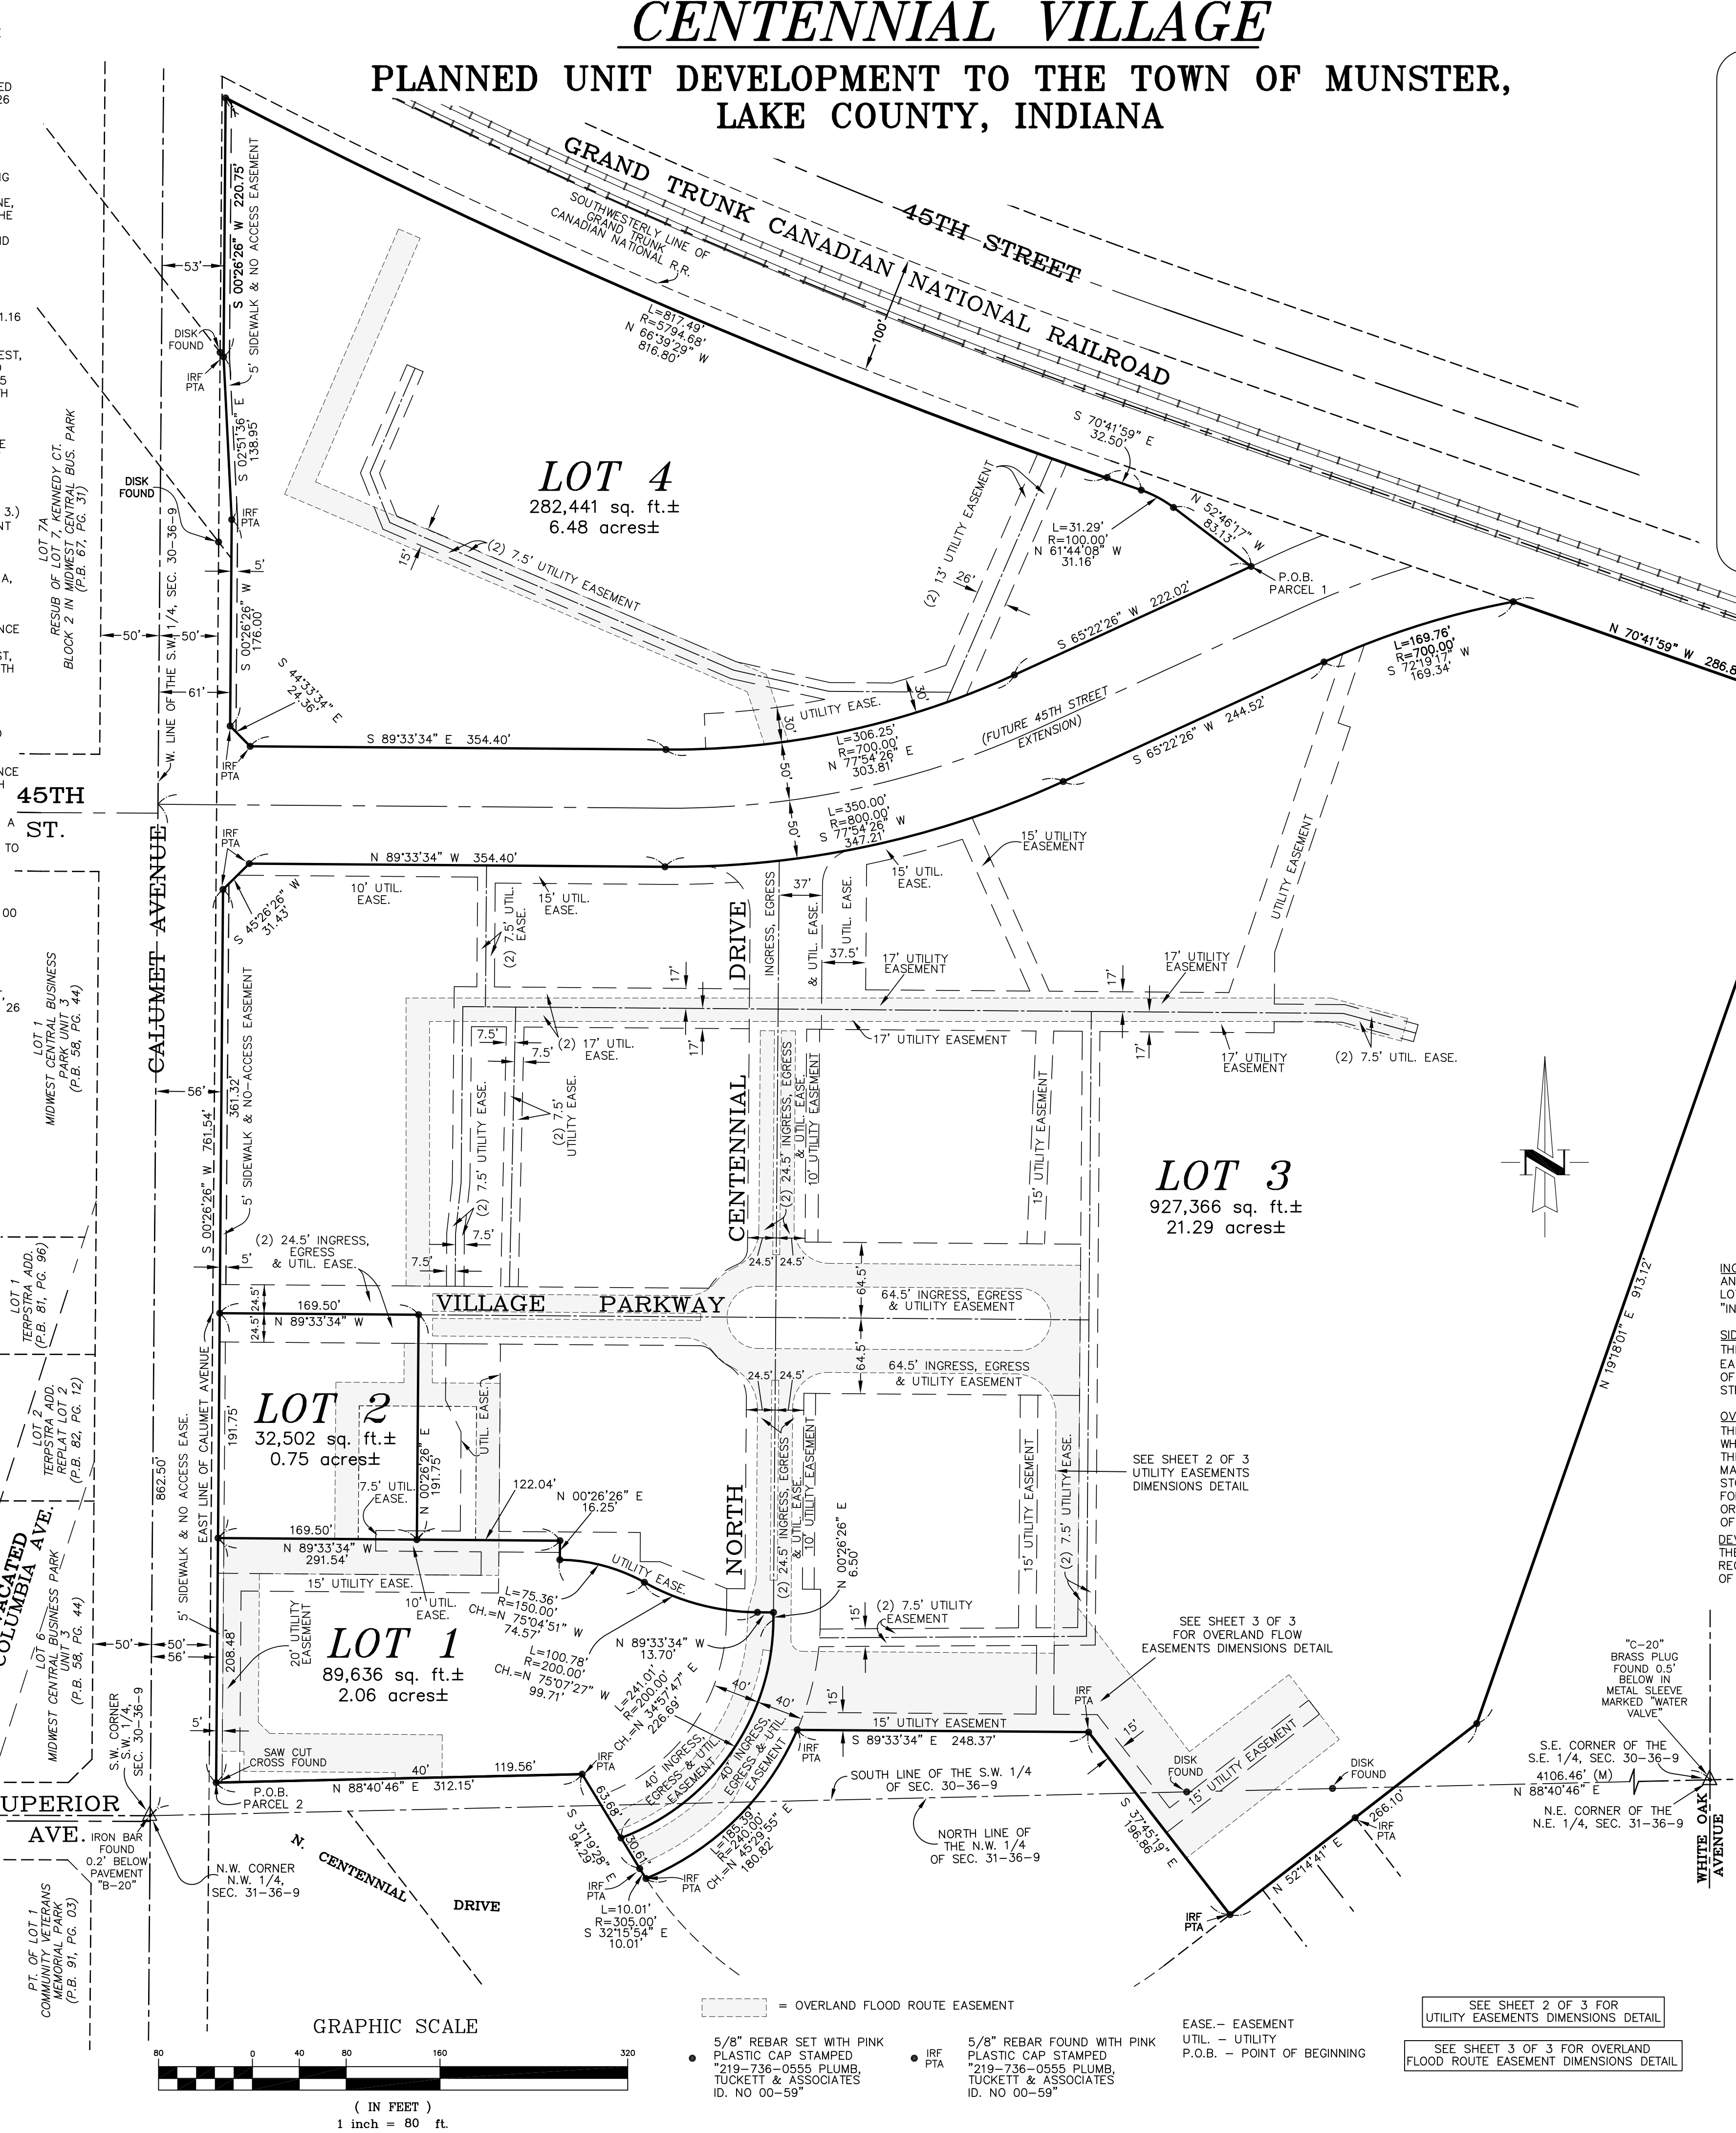

REFERENCE SURVEY:
ALTA/ACSM LAND TITLE SURVEY OF THE PARENT PARCEL BY P.T.A., JOB NO. S15644, LAST REVISED 3/25/16, RECORDED AS DOCUMENT NUMBER XXXXXX, ON X/X/20XX.
FLOOD ZONE INFORMATION:
FLOOD ZONE DESIGNATION: THE ACCURACY OF ANY FLOOD HAZARD ON THIS PLAT IS SUBJECT TO MAP SCALE UNCERTAINTY AND TO ANY OTHER UNCERTAINTY IN LOCATION OR ELEVATION ON THE FLOOD INSURANCE RATE MAP (FIRM). THE SUBJECT PARCEL DESCRIBED IN THE LEGAL DESCRIPTION SHOWN HEREON APPEARS TO LIE WITHIN THE FOLLOWING ZONES AS SAID SUBJECT PARCEL PLOTS BY SCALE ON FLOOD INSURANCE RATE MAP NO. 18089C0117 E, FOR THE TOWN OF MUNSTER, LAKE COUNTY, INDIANA, MAP EFFECTIVE DATE BEING JANUARY 18, 2012: 1.) ZONE "X": AREAS DETERMINED TO BE OUTSIDE OF THE 0.2 % ANNUAL CHANCE FLOODPLAIN, 2.) ZONE "X" (SHADED): AREAS OF 0.2 % ANNUAL CHANCE FLOOD; AREA OF 1% ANNUAL CHANCE FLOOD WITH AVERAGE DEPTHS OF LESS THAN 1 FOOT OR WITH DRAINAGE AREAS LESS THAN 1 SQUARE MILE; AND AREAS PROTECTED BY LEVEES FROM 1 % ANNUAL CHANCE FLOOD, 3.) ZONE "A": AREAS SUBJECT TO FLOODING BY THE 1% ANNUAL CHANCE FLOOD (NO BASE FLOOD ELEVATIONS DETERMINED), AND 4.) ZONE "AE": AREAS SUBJECT TO FLOODING BY THE 1% ANNUAL CHANCE FLOOD (BASE FLOOD ELEVATIONS DETERMINED).

UTILITY AND DRAINAGE EASEMENTS:
AN EASEMENT IS HEREBY GRANTED TO THE TOWN OF MUNSTER, INDIANA, SBC, AT&T, NORTHERN INDIANA PUBLIC SERVICE COMPANY AND OTHER COMPANIES IDENTIFIED BY THE MUNSTER TOWN BOARD AS SUPPLYING PUBLIC SERVICE NEEDS SEVERALLY AND THEIR RESPECTIVE SUCCESSORS AND ASSIGNS TO INSTALL, LAY, ERECT, CONSTRUCT, RENEW, OPERATE, REPAIR, REPLACE, AND MAINTAIN SEWERS, WATER MAINS, GAS MAINS, CONDUITS, CABLES, WIRES, UNDERGROUND CABLES, AND OTHER NECESSARY BRACES, GUYS, ANCHORS AND OTHER APPLIANCES, IN, UPON, ALONG AND OVER THE STRIP OR STRIPS OF LAND DESIGNATED BY DOTTED LINES ON THE PLAT AND MARKED "UTILITY EASEMENT" FOR THE PURPOSE OF SERVING THE PUBLIC IN GENERAL WITH AERIAL SERVICE WIRES TO ADJACENT LOTS. TOGETHER WITH THE RIGHT TO ENTER UPON THE SAID EASEMENTS FOR PUBLIC UTILITIES AT ALL TIMES FOR ANY AND ALL OF THE PURPOSES AFORESAID AND TO TRIM AND KEEP TRIMMED ANY TREES, SHRUBS, OR SAPLINGS THAT INTERFERE WITH ANY SUCH UTILITY EQUIPMENT, ANY FENCES, TREES, BLACK TOPPING, VEGETATION IMPROVEMENTS OR OTHER POTENTIAL OBSTACLES TO THE USE OF EASEMENTS SHOWN UPON THE SUBDIVISION PLAT SHALL BE PLACED AT THE RISK OF THE PROPERTY OWNER AND MAY BE SUBJECT TO REMOVAL IN THE EVENT OF ANY INTERFERENCE WITH THE USE OF SAID EASEMENTS OR DRAINAGE OF OTHER LOTS. CHANGES OF YARD ELEVATIONS IN EASEMENTS FROM THOSE ESTABLISHED UPON THE SUBDIVISION PLAT OR NOTED ON PLATS SUBMITTED AND APPROVED WHEN BUILDING PERMITS ARE ISSUED THAT ADVERSELY IMPACT DRAINAGE OF ADJOINING LOTS SHALL BE SUBJECT TO REGARDING AT THE OWNER'S EXPENSE. ALL DESIGNATED UTILITY EASEMENTS ARE ALSO HEREBY DEDICATED AS DRAINAGE EASEMENTS.

INGRESS-EGRESS EASEMENT:
AN INGRESS-EGRESS EASEMENT IS HEREBY GRANTED TO THE PUBLIC FOR ACCESS TO EACH LOT IN THE SUBDIVISION OVER AND ACROSS THE AREAS ON THIS PLAT DESIGNATED AS "INGRESS, EGRESS EASEMENT".
SIDEWALK AND NO ACCESS EASEMENT:
THERE ARE STRIPS OF GROUND DESIGNATED ON THIS PLAT AS "SIDEWALK AND NO ACCESS EASEMENT" TO WHICH ARE DESIGNATED FOR THE CONSTRUCTION, MAINTENANCE AND REPAIR OF A PUBLIC SIDEWALK OR BIKE PATH WHICH ALLOW INGRESS AND EGRESS ACROSS SAID STRIPS. THERE SHALL BE NO VEHICULAR ACCESS TO CALUMET AVENUE ACROSS SAID STRIPS.
OVERLAND FLOOD ROUTE EASEMENT:
THERE ARE STRIPS OF GROUND DESIGNATED ON THIS PLAT AS "OVERLAND FLOOD ROUTE" WHICH ARE AREAS DESIGNED TO DIRECT THE SURFACE FLOW OF STORM WATER TO PASS THROUGH THE DEVELOPMENT WITHOUT DAMAGE TO PROPERTY. NO BUILDINGS OR STRUCTURES MAY BE PLACED WITHIN SAID STRIPS THAT WOULD ADVERSELY AFFECT THE FREE FLOW OF STORM WATER. EACH OWNER OR SUBSEQUENT PURCHASER SHALL BE EQUALLY RESPONSIBLE FOR MAINTAINING THE OVERLAND FLOOD ROUTE EASEMENT AREAS AND SHALL NOT DESTROY OR MODIFY GRADES OR SLOPES WITHOUT FIRST HAVING RECEIVED PRIOR WRITTEN APPROVAL OF THE TOWN OF MUNSTER.
DEVELOPMENTAL STANDARDS:
THERE ARE DEVELOPMENTAL STANDARDS ASSOCIATED WITH DEVELOPMENT THAT ARE RECORDED AS DOCUMENT NUMBER _____ IN THE OFFICE OF THE RECORDER OF LAKE COUNTY, INDIANA.

PLAN COMMISSION CERTIFICATE:
COUNTY OF LAKE STATE OF INDIANA] SS:
SUBMITTED TO, APPROVED AND ACCEPTED BY THE PLAN COMMISSION OF THE TOWN OF MUNSTER, LAKE COUNTY, INDIANA, THIS ____ DAY OF ____ 20____
CHAIRMAN: _____
(PRINTED NAME): _____
ATTEST: _____
EXECUTIVE SECRETARY:
(PRINTED NAME): _____
SURVEYOR'S CERTIFICATION:
I, GLEN E. BOREN, HEREBY CERTIFY THAT I AM A REGISTERED PROFESSIONAL LAND SURVEYOR LICENSED IN COMPLIANCE WITH THE LAWS OF THE STATE OF INDIANA; THAT THIS PLAT CORRECTLY REPRESENTS A SURVEY COMPLETED BY ME ON ____ 20____ AND THAT ALL DIMENSIONS, LINE AND ANGULAR AREAS CORRECTLY SHOWN, AND THAT ALL MONUMENTS OR MARKERS SHOWN THEREON ACTUALLY EXIST, AND THAT THEIR LOCATIONS, SIZE, TYPE AND DESCRIPTION ARE ACCURATELY SHOWN.

WITNESS MY HAND AND SEAL THIS ____ DAY OF ____ 20____
GLEN E. BOREN, P.S. NO. LS20000006

WITNESS MY HAND AND SEAL THIS ____ DAY OF ____ 20____
GLEN E. BOREN, P.S. NO. LS20000006

DRAWN BY: G.B.
DATE: 1/13/17
CHECKED BY: G.B.
DATE: 1/13/17
COPYRIGHT © BY:
PLUMB TUCKETT & ASSOC., INC.
ALL RIGHTS RESERVED

REVISIONS


FINAL PLAT
CENTENNIAL VILLAGE
PLANNED UNIT DEVELOPMENT
TO THE TOWN OF MUNSTER, IN

PLUMB
TUCKETT
& Associates
SURVEYORS • ENGINEERS
64 West 67th Street • Merrillville, IN 46410
(219) 736-0555 • FAX (219) 769-0178
www.plumbtuckett.com

PLOT SCALE: 1"=80'
PRELIM. PLAT
CENTENNIAL VILLAGE
PLANNED UNIT DEV.
MUNSTER, IN
DRAWING NUMBER
1
SHEET: 1 OF: 3
JOB NO. S16133
SECTION: 30-36-9

CENTENNIAL VILLAGE

PLANNED UNIT DEVELOPMENT TO THE TOWN OF MUNSTER,
LAKE COUNTY, INDIANA

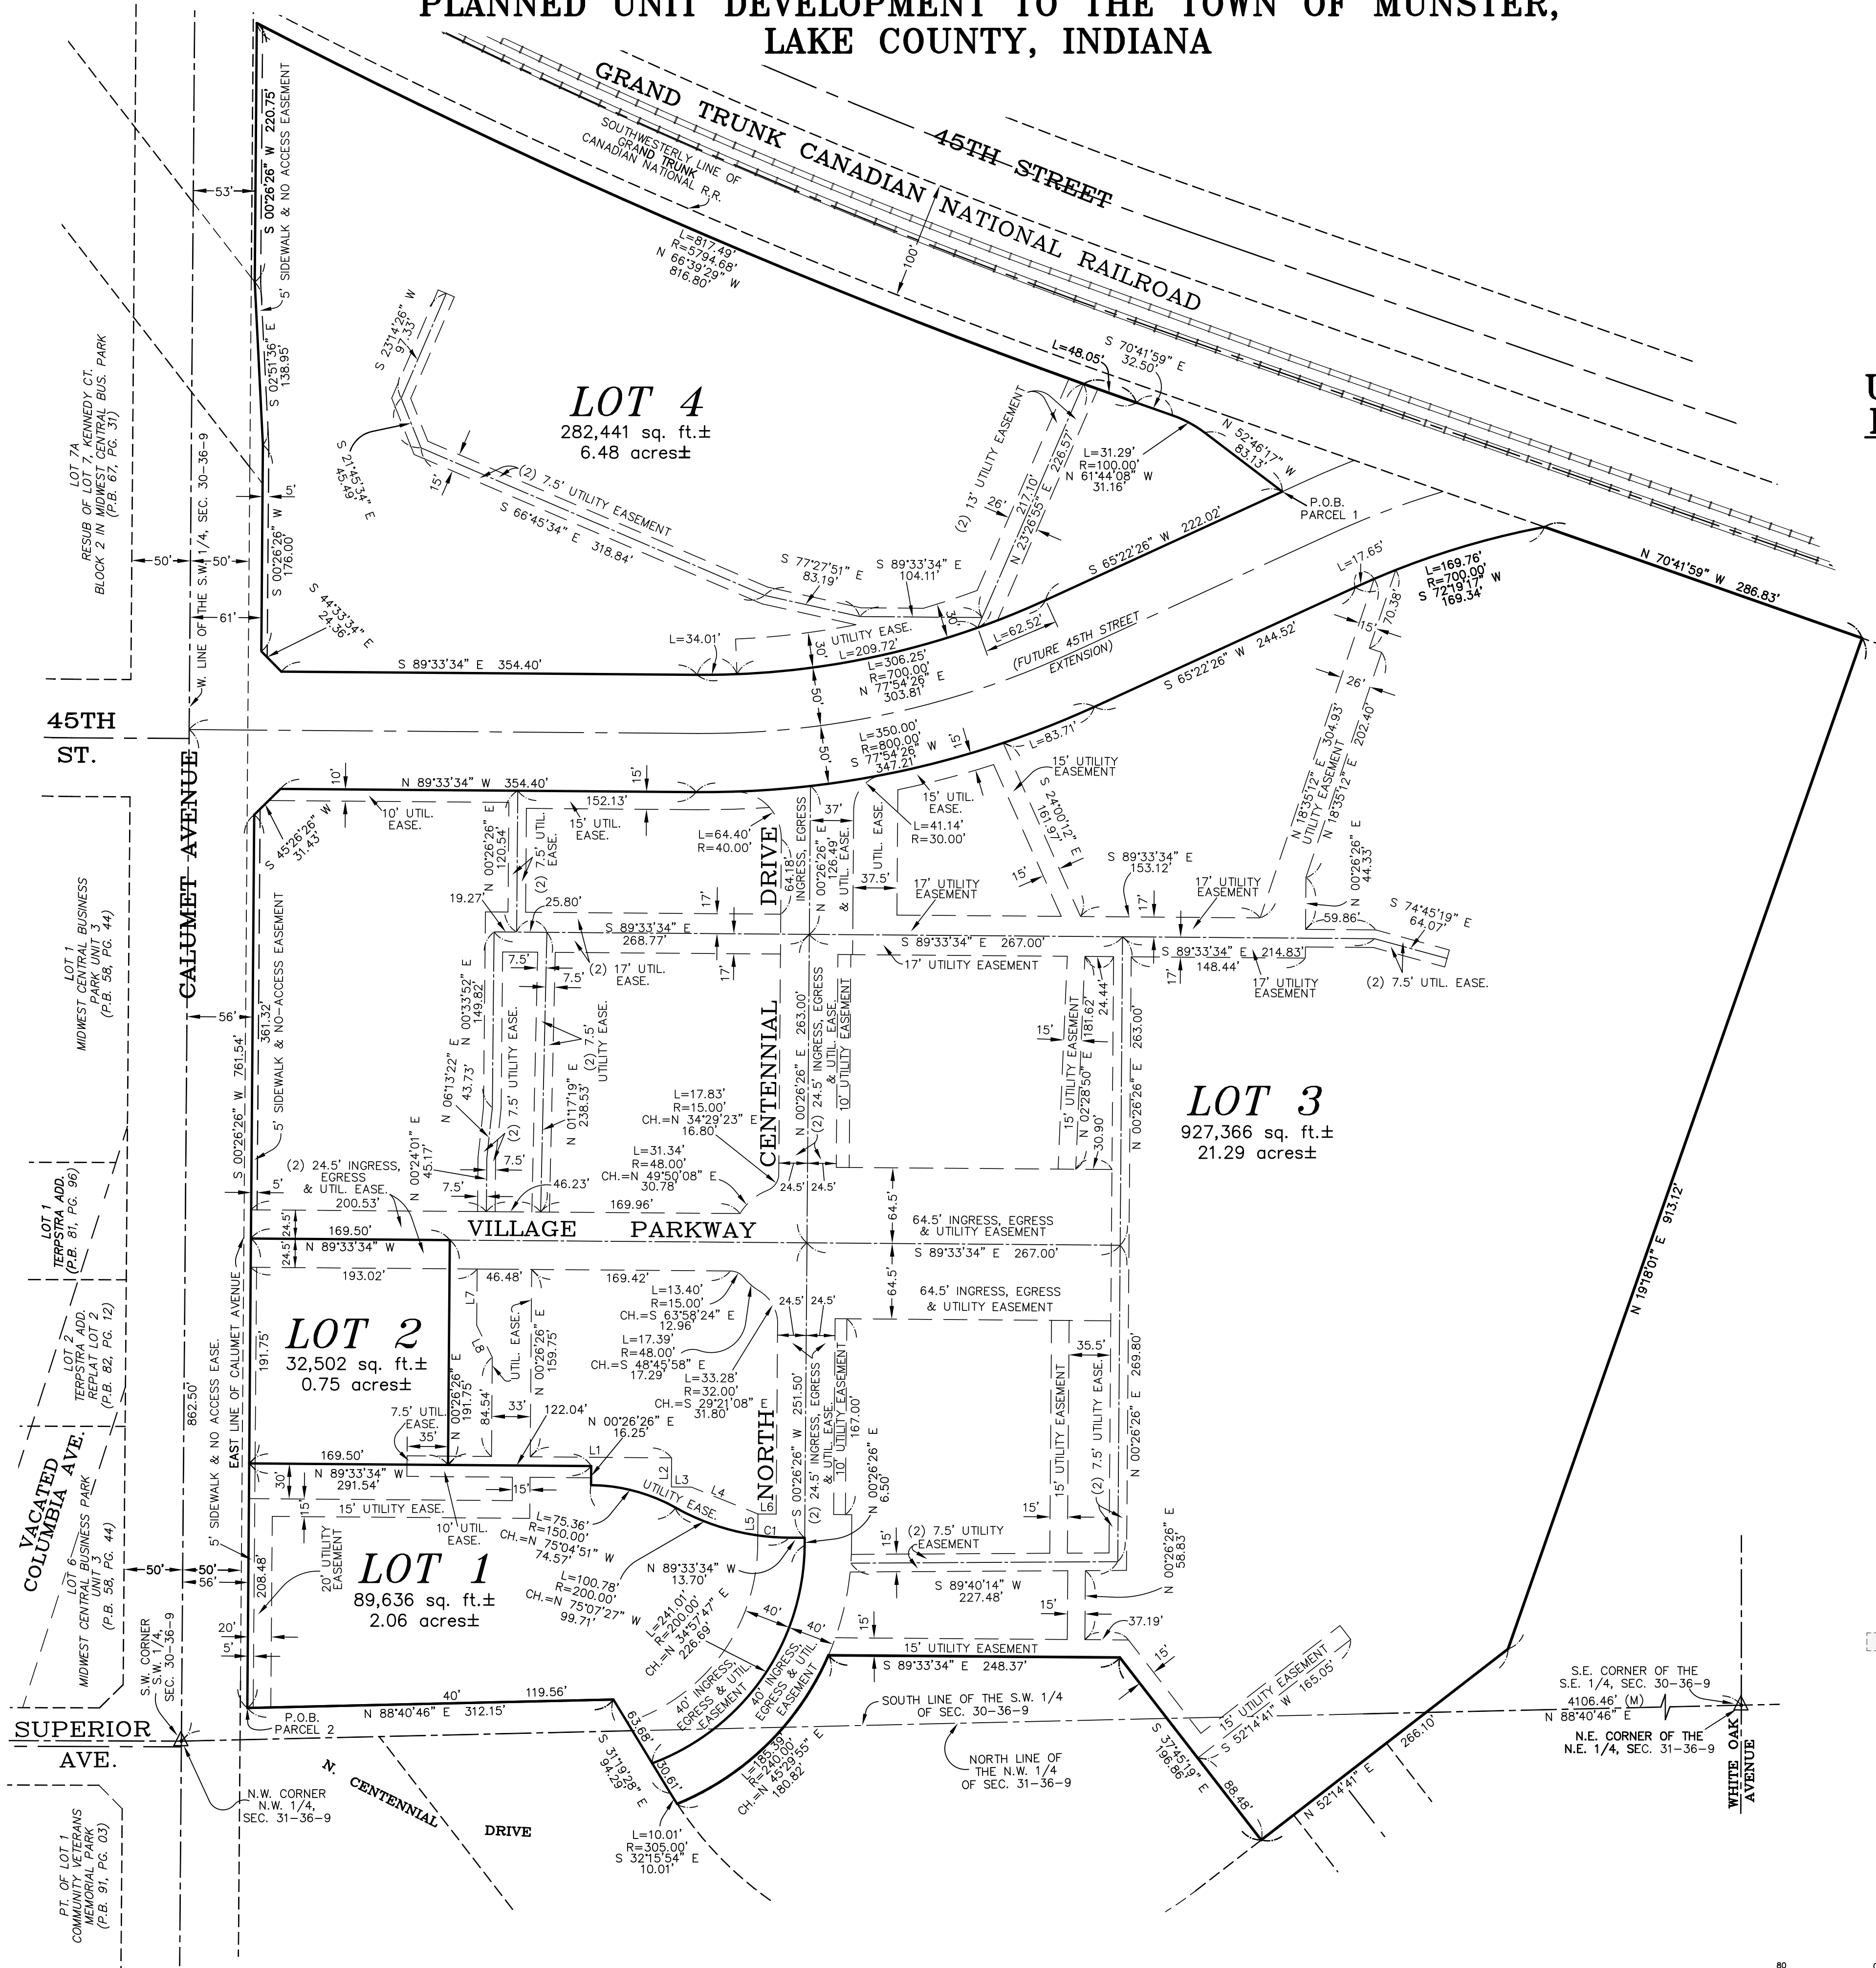

UTILITY EASEMENTS DIMENSIONS DETAIL


LINE TABLE:

L1	N 89°33'34" W 138.35'
L2	N 00°26'26" E 24.76'
L3	S 89°33'09" E 17.11'
L4	N 67°59'29" W 61.17'
L5	N 00°26'26" E 18.26'
L6	N 89°33'34" W 15.50'
L7	N 00°26'26" E 48.10'
L8	S 25°59'39" E 30.27'

CURVE TABLE:

C1	L=26.38' R=200.00'
	S 85°46'52" E 26.36'

— = OVERLAND FLOOD ROUTE EASEMENT
EASE. — EASEMENT
UTIL. — UTILITY

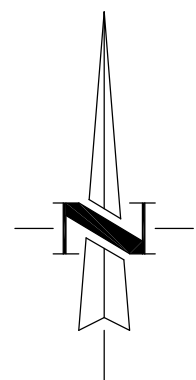

GRAPHIC SCALE



(IN FEET)
1 inch = 80 ft.

DRAWN BY: G.B.
DATE: 1/13/17
CHECKED BY: G.B.
DATE: 1/13/17
COPYRIGHT © BY: PLUMB TUCKETT & ASSOC., INC. ALL RIGHTS RESERVED

FINAL PLAT
CENTENNIAL VILLAGE
PLANNED UNIT DEVELOPMENT
TO THE TOWN OF MUNSTER, IN

Plumb
Tuckett
& Associates
SURVEYORS • ENGINEERS
64 West 67th Place • Merrillville, IN 46410
(219) 736-0555 • FAX (219) 769-0178
www.plumbtuckett.com


PLOT SCALE: 1"=80'
PRELIM. PLAT CENTENNIAL VILLAGE PLANNED UNIT DEV. MUNSTER, IN
DRAWING NUMBER 2
SHEET: 2 OF: 3
JOB NO. S16313 SECTION: 30-36-9

PLANNED UNIT DEVELOPMENT TO THE TOWN OF MUNSTER, LAKE COUNTY, INDIANA

[illegible]

REVISIONS			

**Plumb
Tuckett
& Associates**

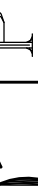

SURVEYORS • ENGINEERS
64 West 67th Place • Merrillville, IN 46410
(219) 736-0555 • FAX (219) 769-0178

www.plumbtuckett.com

PRELIM. PLAT
CENTENNIAL
VILLAGE
PLANNED
UNIT DEV.
MUNSTER, IN

3

JOB NO. S16313

JOB NO. S16313

FILE: \16313\Sub Plat.DWG
REF. NAME: D.V.G., INC.

Appendix 2 – Centennial Village Planned Unit Development Plan of Development



Appendix 3 – Infrastructure Development Plan Set

by reference:

DVG Engineering Plans Title “Centennial Village - Phase 1A” and
“Centennial Village - Phase 1B”