



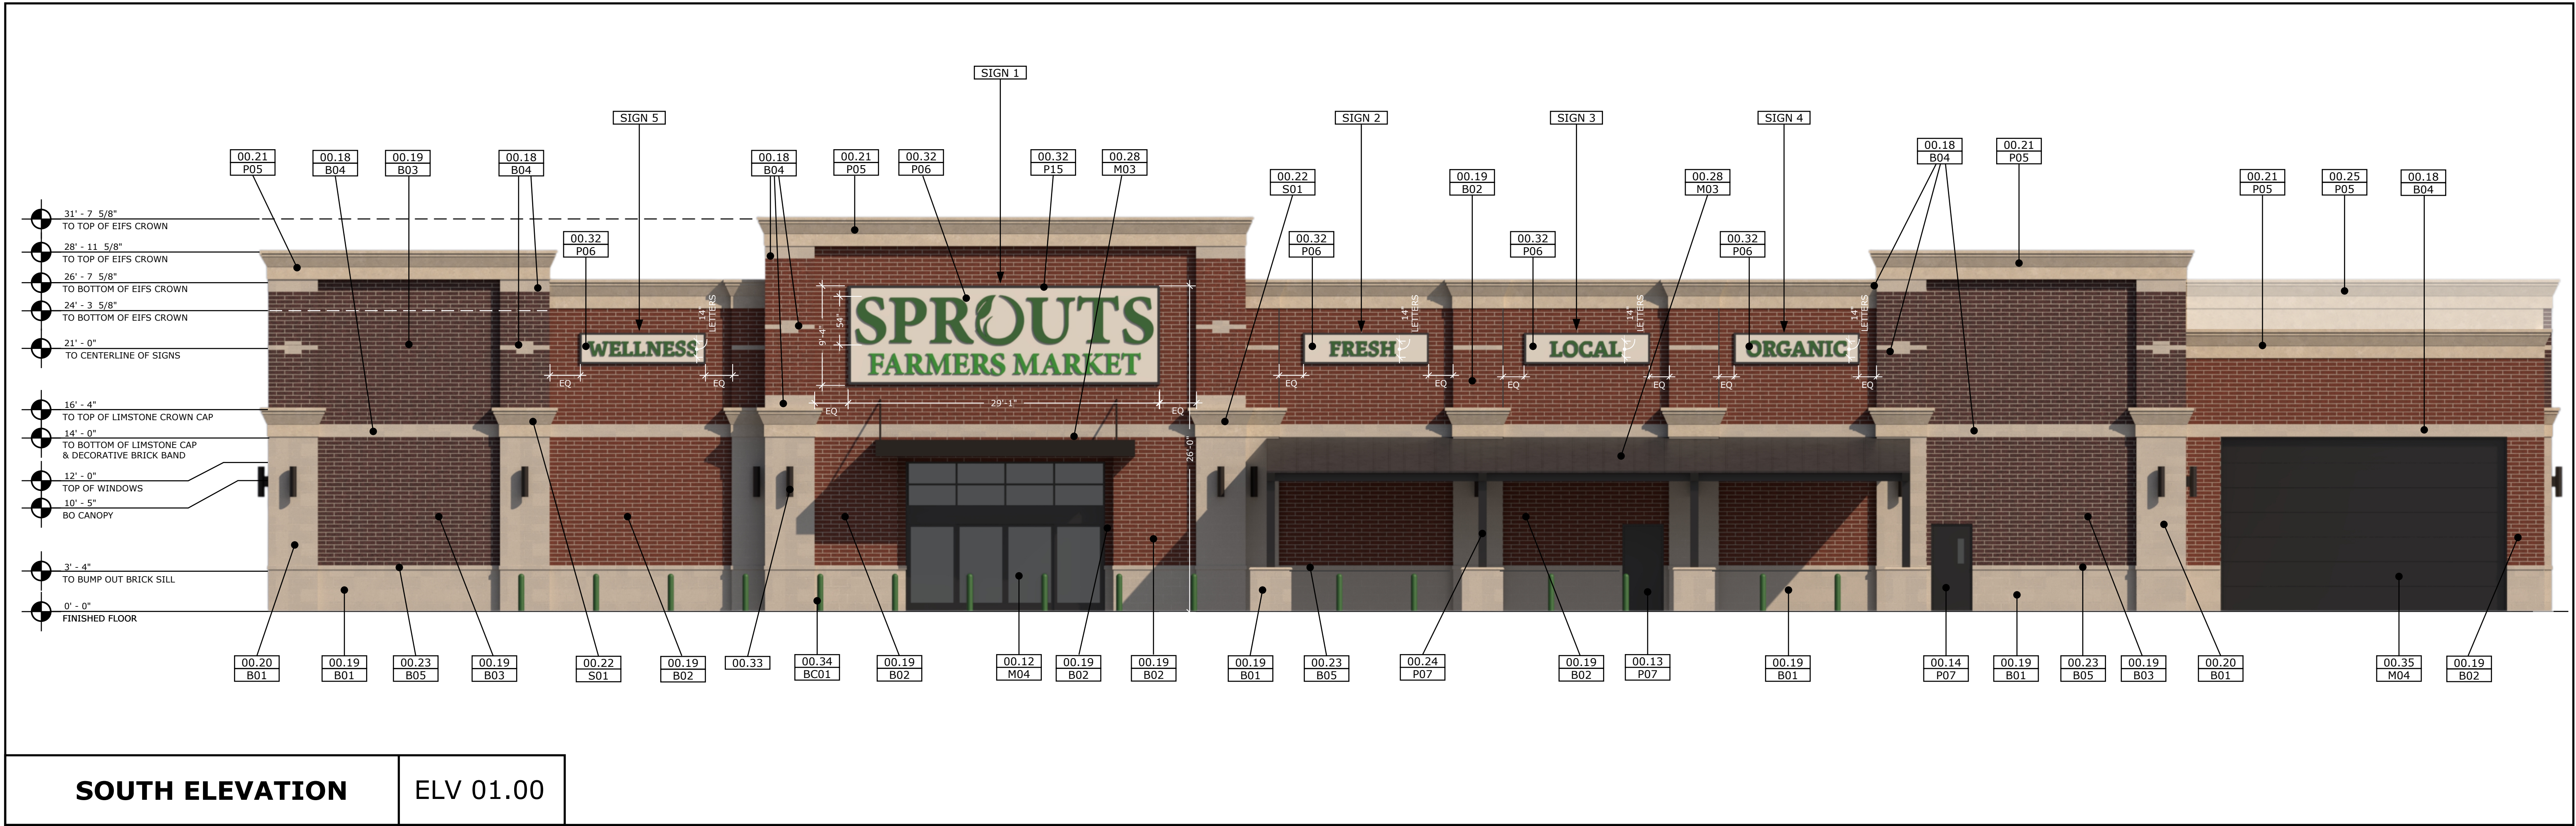

FOR MATERIAL DETAILS SEE  
PAGE 03

| KEYNOTES |                                                                        |
|----------|------------------------------------------------------------------------|
| 00.09    | SUSTAINABILITY AREA WITH PRIVACY FENCE AND GATE                        |
| 00.12    | AUTOMATIC SLIDING ENTRY DOOR                                           |
| 00.13    | HOLLOW METAL EGRESS DOOR                                               |
| 00.14    | CLICK & COLLECT DOOR                                                   |
| 00.15    | DAILY STORE DELIVERY (DSD) OVERHEAD DOOR                               |
| 00.18    | STRUCTURAL BRICK ACCENT BAND                                           |
| 00.19    | STRUCTURAL BRICK                                                       |
| 00.20    | BUMPED OUT STRUCTURAL BRICK "COLUMNS"                                  |
| 00.21    | EIFS CROWN SYSTEM                                                      |
| 00.22    | MANUFACTURED CAST LIMESTONE CROWN                                      |
| 00.23    | BUMPED OUT 10x4x16 STRUCTURAL BRICK SILL                               |
| 00.24    | STEEL POST                                                             |
| 00.25    | LINE OF ROOF BEYOND                                                    |
| 00.28    | STANDING SEAM METAL ROOF                                               |
| 00.29    | METAL PARAPET CAP                                                      |
| 00.30    | METAL DOWNSPOUT                                                        |
| 00.31    | ALUMINUM "PASTURE GATE" FRAMEWORK FOR SECONDARY SIGN BY SIGNAGE VENDOR |
| 00.32    | BACKGROUND PANEL FOR SECONDARY SIGN BY SIGNAGE VENDOR                  |
| 00.33    | SPECTRUM LIGHTING SPC0618UDINC 5325 BRONZE COLOR                       |
| 00.34    | BOLLARD CAP                                                            |
| 00.35    | OVERHEAD DOOR                                                          |

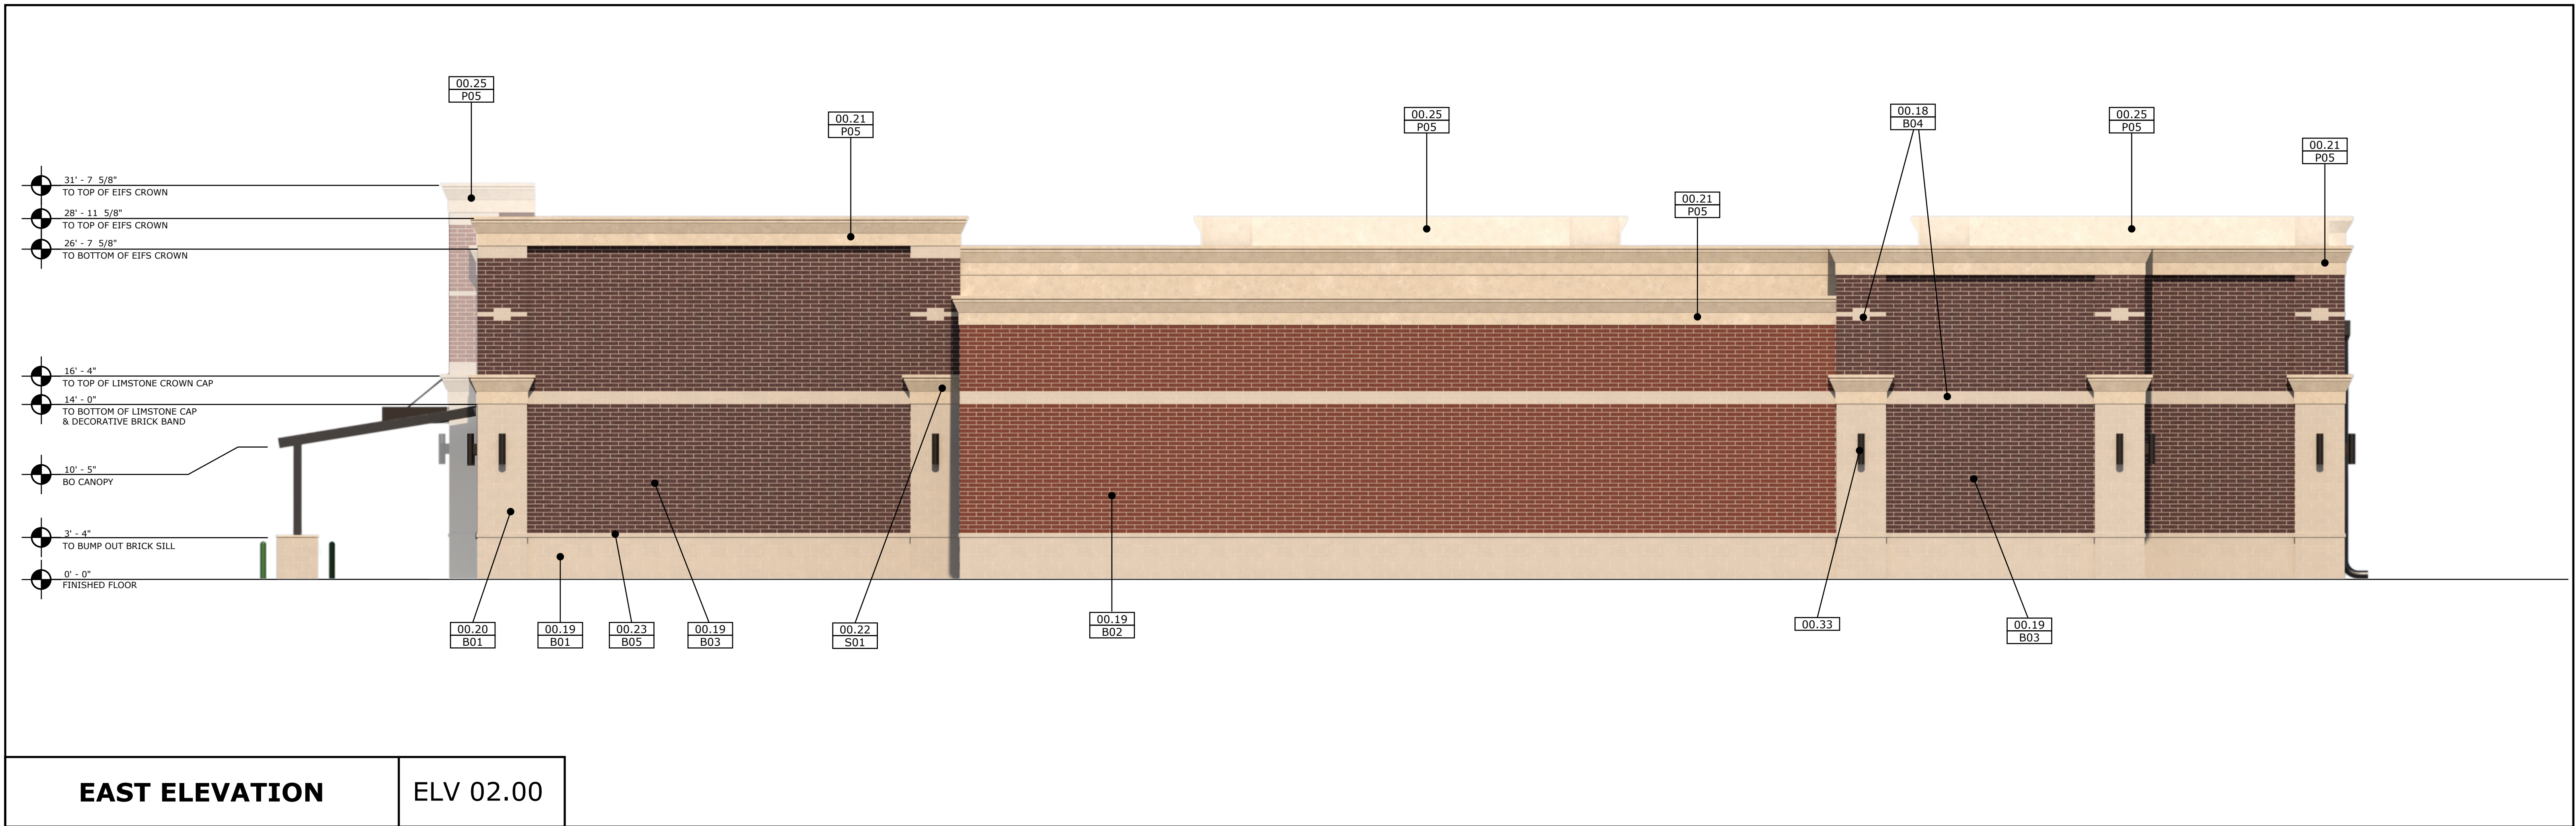


| KEYNOTES - SIGNAGE |                                            |
|--------------------|--------------------------------------------|
| SIGN 1             | ILLUMINATED CHANNEL LETTERS, FLUSH MOUNTED |
| SIGN 2             | ILLUMINATED CHANNEL LETTERS, FLUSH MOUNTED |
| SIGN 3             | ILLUMINATED CHANNEL LETTERS, FLUSH MOUNTED |
| SIGN 4             | ILLUMINATED CHANNEL LETTERS, FLUSH MOUNTED |
| SIGN 5             | ILLUMINATED CHANNEL LETTERS, FLUSH MOUNTED |
| SIGN 6             | ILLUMINATED CHANNEL LETTERS, FLUSH MOUNTED |






**STANDING SEAM  
METAL ROOFING**

BERRIDGE  
"AGED BRONZE"  
(M03)

 

**PAINT**

SHERWIN WILLIAMS  
"ACCESSIBLE BEIGE"  
(SW7036)  
(P05)

 

**PAINT**

PPG 1009-1  
"TUNDRA FROST"  
(P06)



**PAINT**

PPG 1006-7  
"METROPOLIS"  
(P15)



**PAINT**

SHERWIN WILLIAMS  
"URBANE BRONZE"  
(SW7048)  
(P07)



**BOLLARD  
COVER**

CUSTOM  
PMS - 2465  
(BC01)



**ANODIZED  
ALUMINUM**

ANODIZED ALUMINUM  
"DARK BRONZE"  
(M04)



**SUPER ATLAS 8x8x16**

SAWGRASS 8x8x16  
(B01)



**ATLAS 8x4x16**

MOUTAIN RED 8x4x16  
(B02)



**ATLAS 8x4x16**

IRONSTONE 8x4x16  
(B03)



**ATLAS 8x4x16**

SAWGRASS 8x4x16  
(B04)



**ATLAS 10x4x16**

SAWGRASS 10x4x16  
(B05)



**HARVEY CEMENT**

CAST LIMESTONE  
(SO1)

