


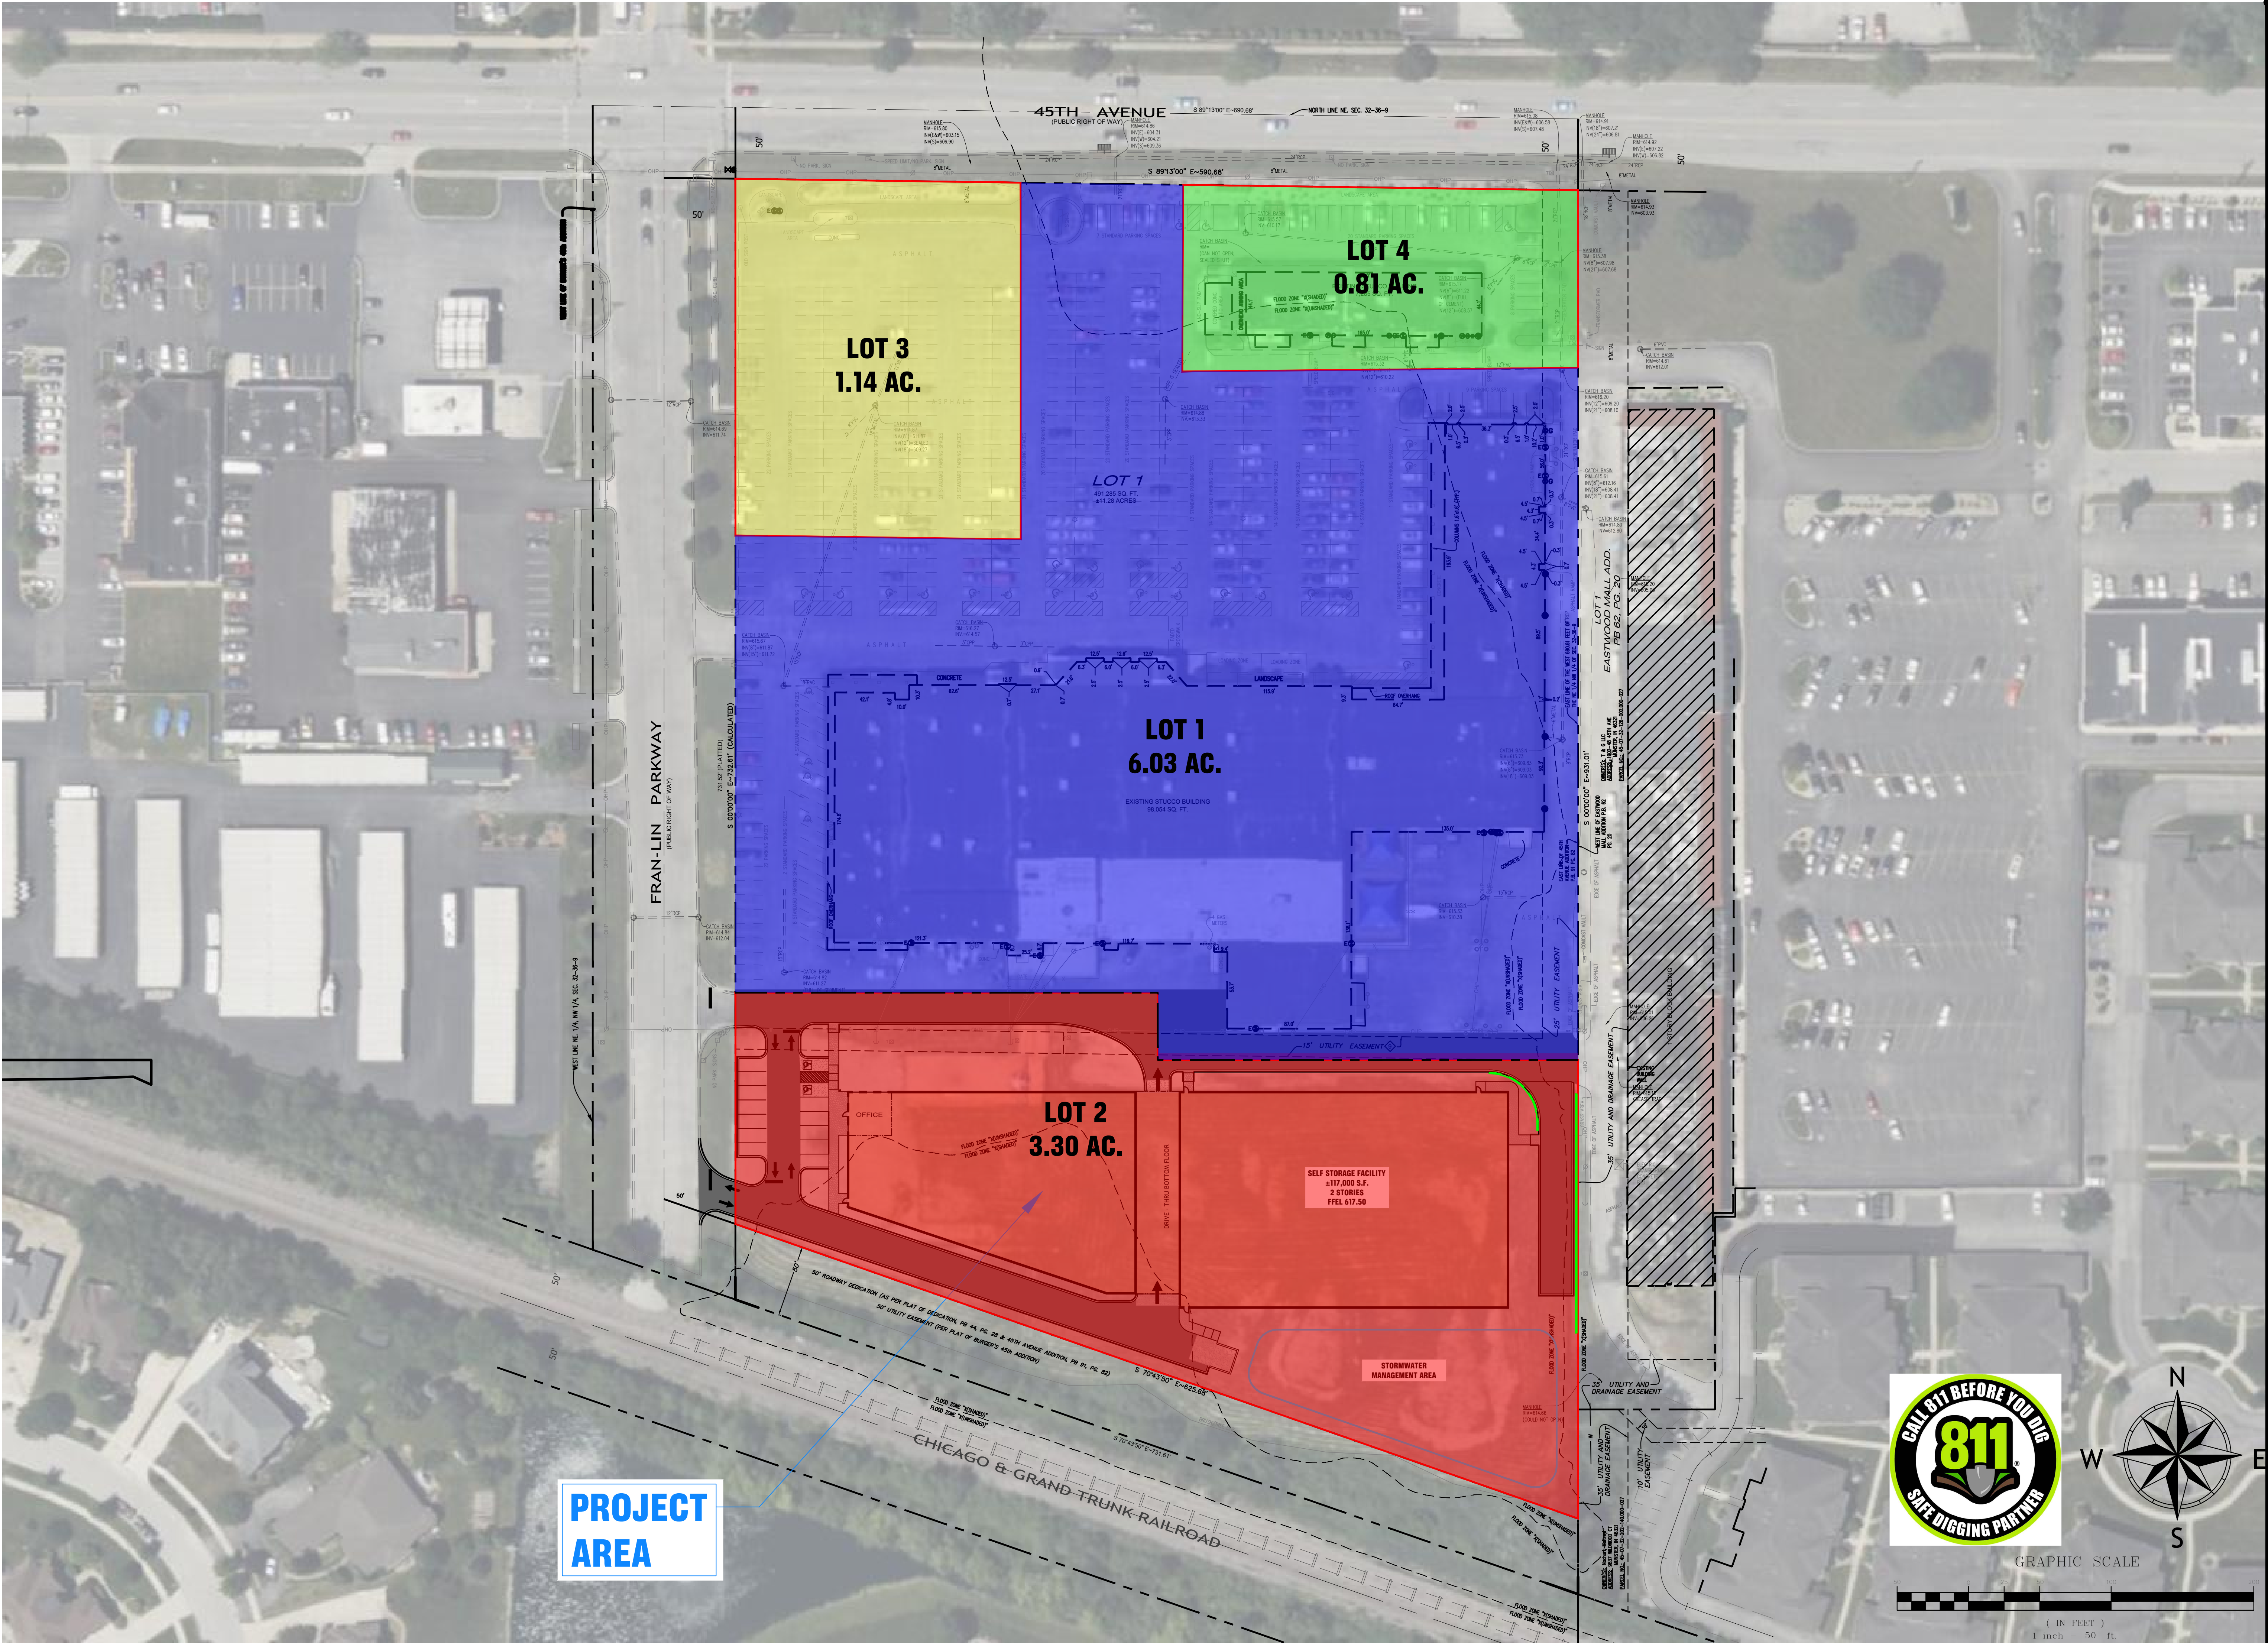

PLAN REVISION	ISSUE DATE	ISSUE COMMENT
A	8-7-2025	ISSUED FOR REVIEW
B	9-16-2025	ISSUED FOR PERMIT