



"The name DUTCH BROS. and all associated logos, distinctive designs, content, information, and other materials featured, displayed, contained herein, and made available by Dutch Bros., including but not limited to, the "look and feel" of the establishments and products, all text, images, colors, configurations, graphics, designs, illustrations, photographs, and pictures (collectively, the "Materials") are owned by and/or licensed by DB Franchising USA, LLC and are protected by copyright, trademark, trade dress, patent, and/or other intellectual property rights and under competition laws under the United States and foreign laws."

NOTES:


1. MONUMENT, MENU AND DIRECTIONAL SIGNS BY OTHERS.
2. ALL SIGN FOOTINGS ARE TO BE VERIFIED BY LICENSED STRUCTURAL ENGINEER PER LOCAL CODES AND SOIL CONDITIONS.
3. ALL SIGN FOOTINGS BY GENERAL CONTRACTOR.
4. CHANNEL LETTERS - A WEATHER PROOF JUNCTION BOX IS NEEDED ON THE ROOF. MOUNTED TO THE WALL NEXT TO WHERE THE SIGN IS GOING (NOT DIRECTLY BEHIND THE SIGN). INSTALLER WILL RUN LIQUID TIGHT FROM THE JUNCTION BOX TO THE SIGN TO MAKE THE FINAL CONNECTION.
5. WINDMILLS - REQUIRE A 4' MC CABLE STUBBED OUT THROUGH THE WALL, CENTERED ON THE WINDMILL. INSTALLER WILL MAKE THE FINAL CONNECTION INSIDE OF THE WINDMILL.

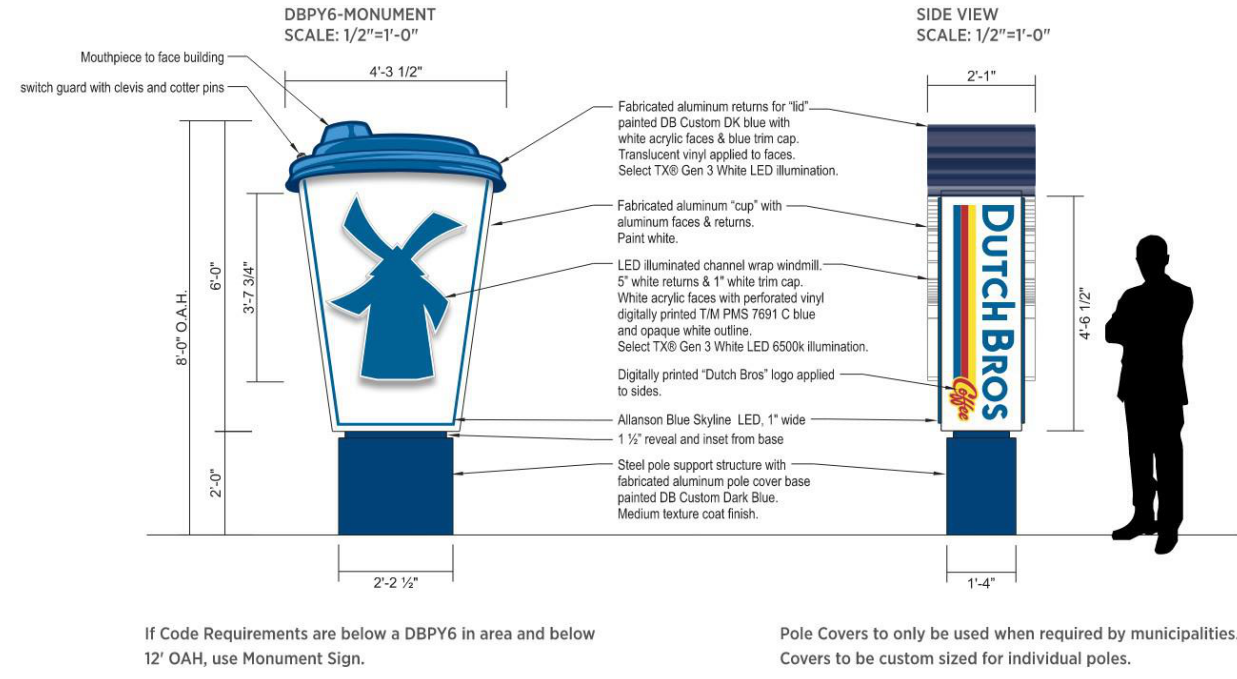

14 ILLUMINATED MONUMENT CUP SIGN
12" = 1'-0"

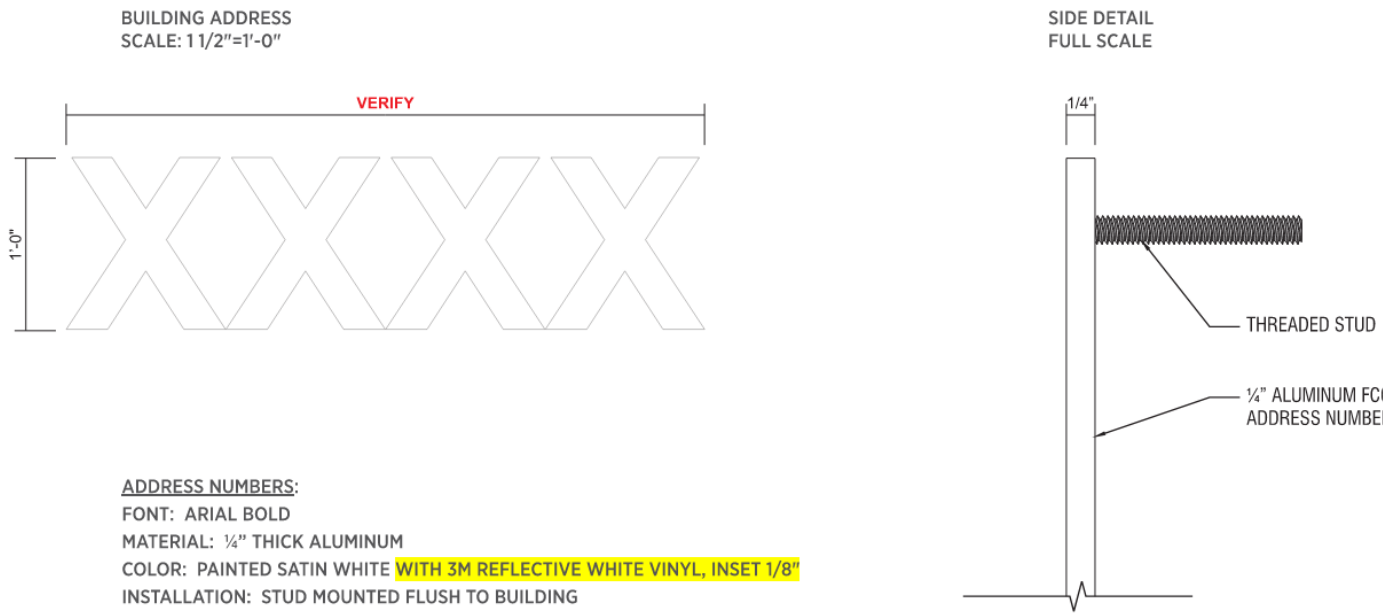


13 BUILDING ADDRESS NUMBERS BY OTHERS - REFERENCE ONLY
12" = 1'-0"

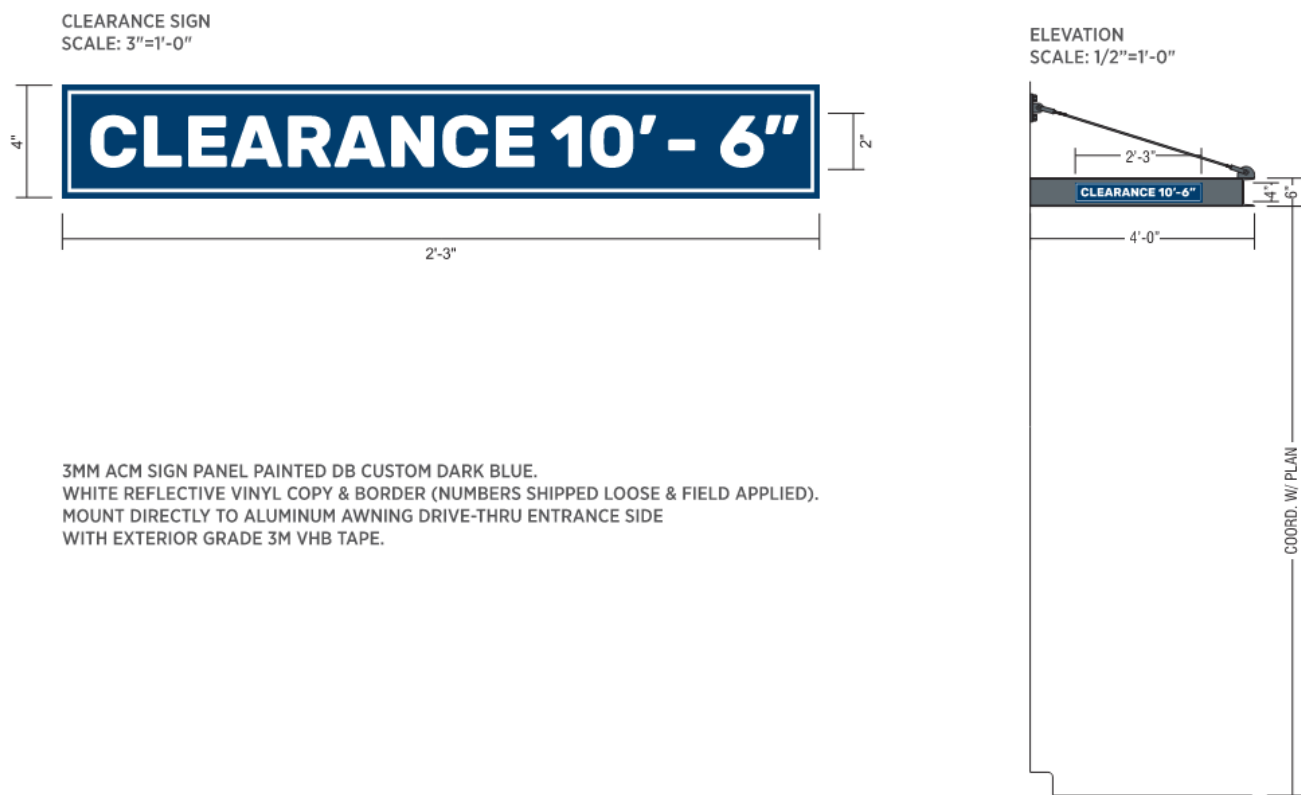


12 AWNING CLEARANCE SIGN, BY OTHERS AT DRIVE-THRU WINDOW - REFERENCE ONLY
12" = 1'-0"




11 BUILDING MENU SIGN BY OTHERS - REFERENCE ONLY
12" = 1'-0"

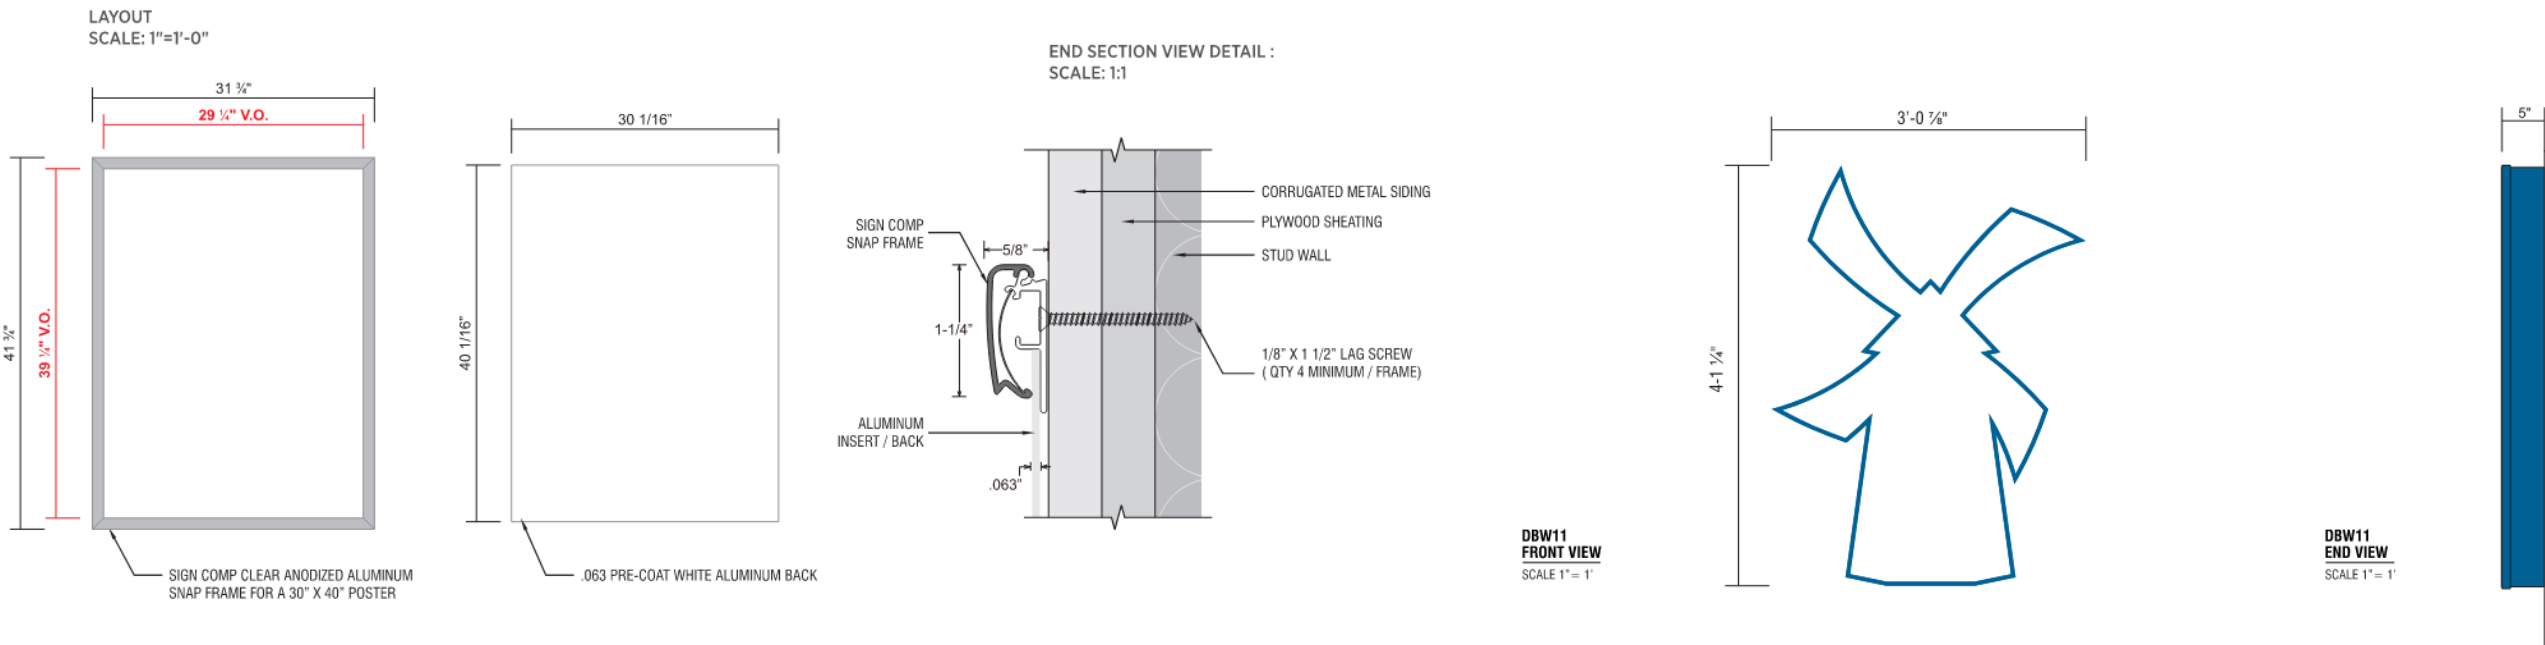


10 BUILDING SIGN, SNAP FRAMES, BY OTHERS - REFERENCE ONLY
12" = 1'-0"

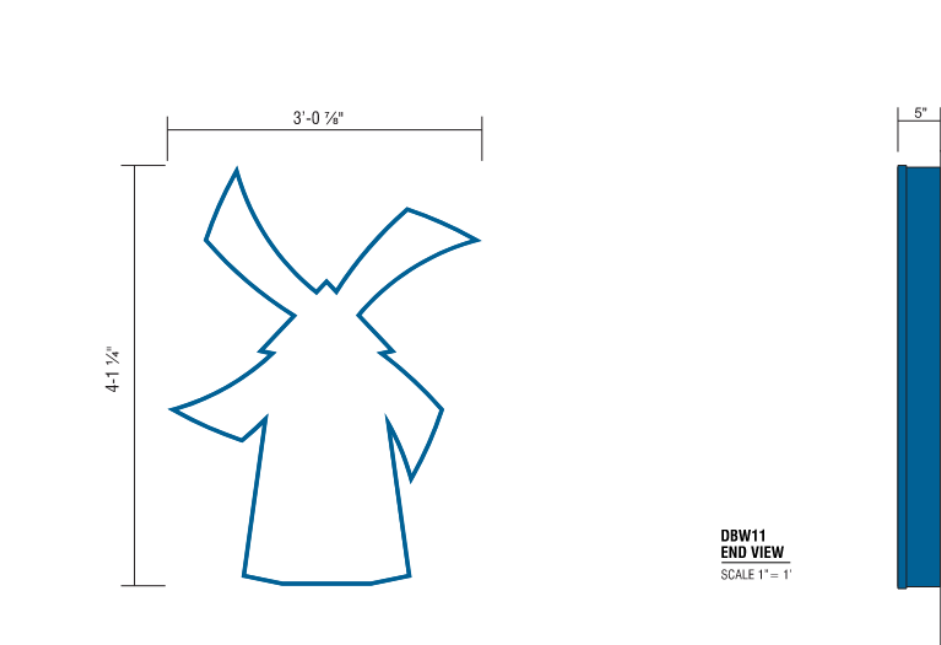

9 BUILDING SIGN, WINDMILL, BY OTHERS - REFERENCE ONLY
12" = 1'-0"

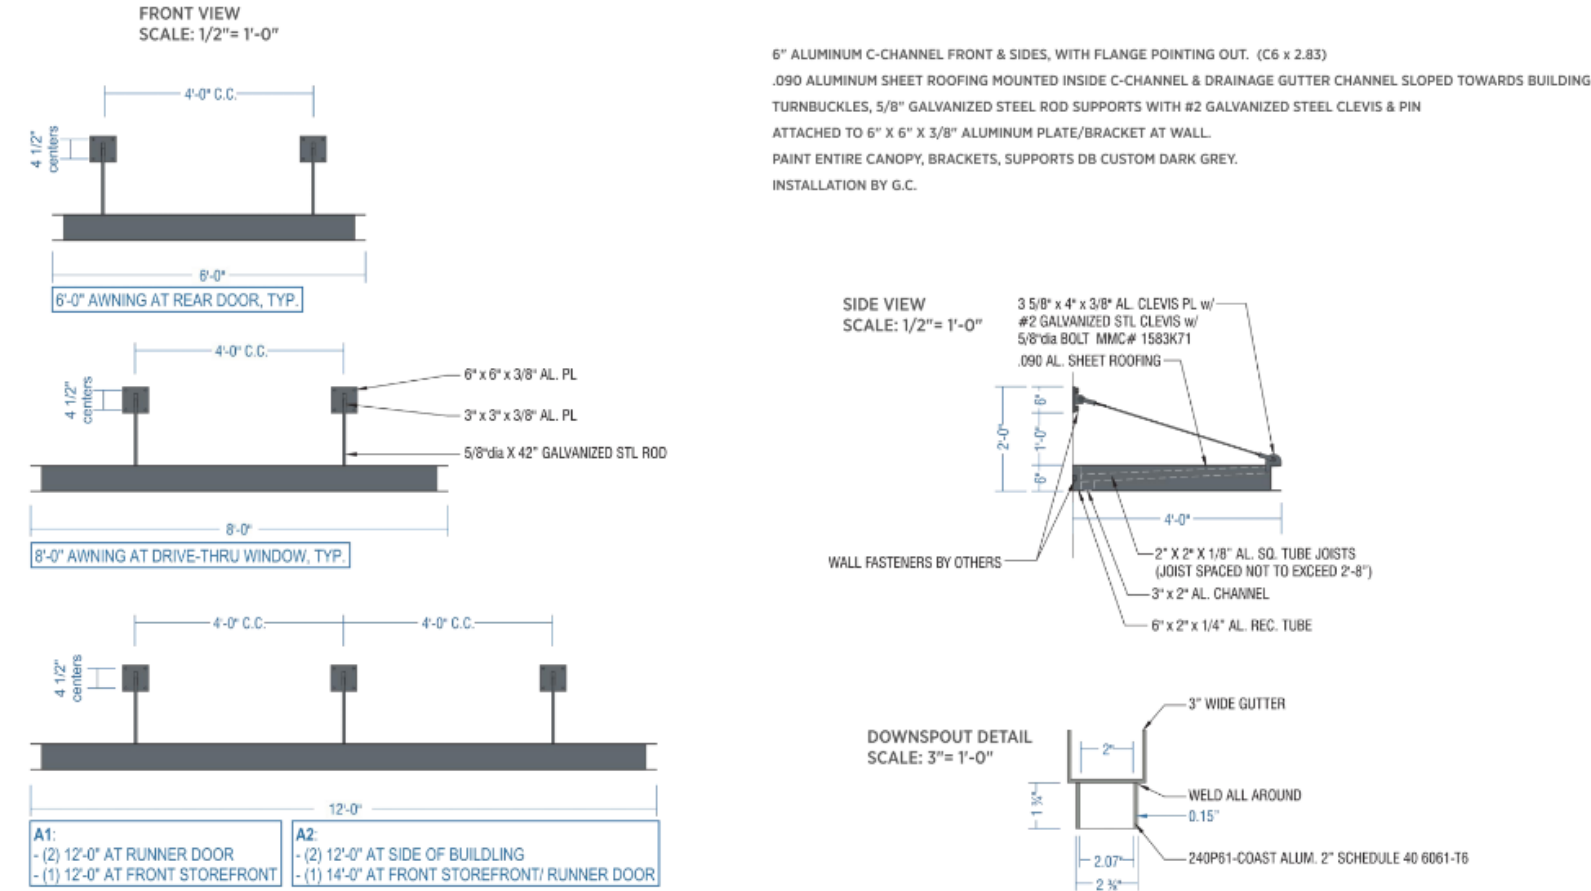

8 PRE-FAB. METAL AWNINGS, BY OTHERS - REFERENCE ONLY
12" = 1'-0"

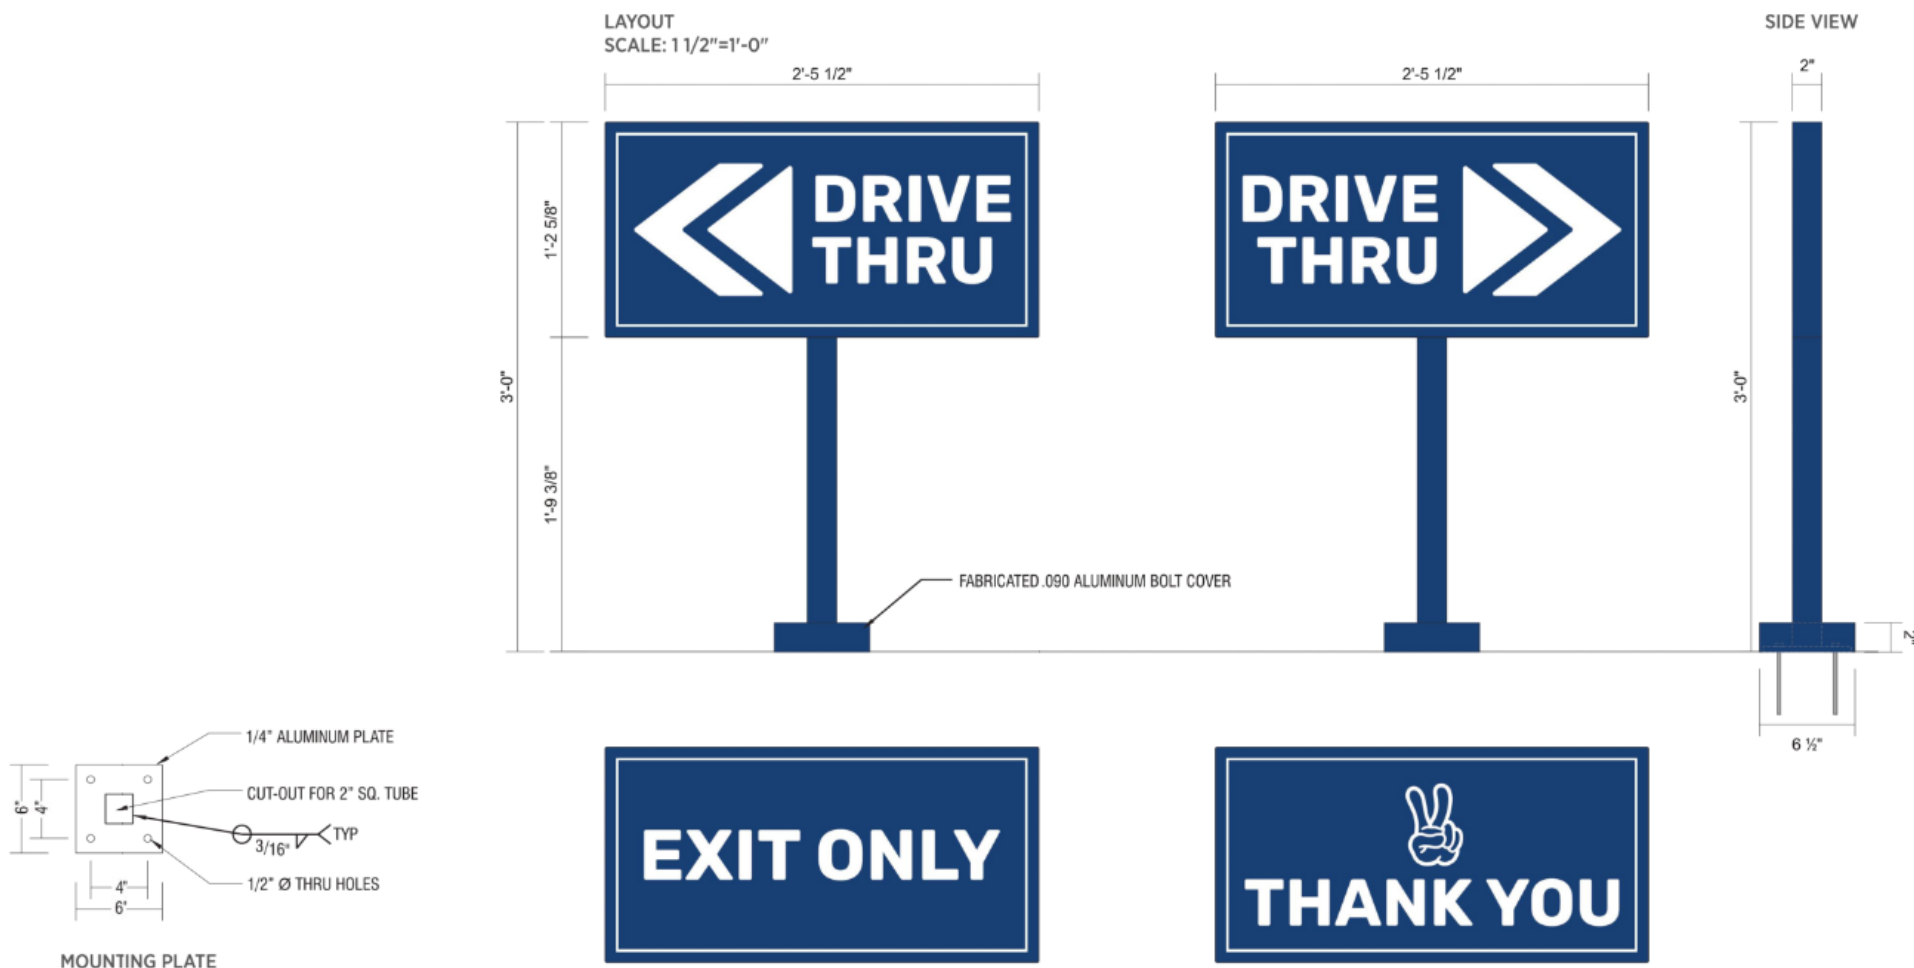


7 DIRECTIONAL SIGNS, BY OTHERS - REFERENCE ONLY
NTS




6 BUILDING SIGN, CHANNEL LETTERS, BY OTHERS - REFERENCE ONLY
12" = 1'-0"



5 MENU BOARD - DOUBLE, BY OTHERS - REFERENCE ONLY
NTS

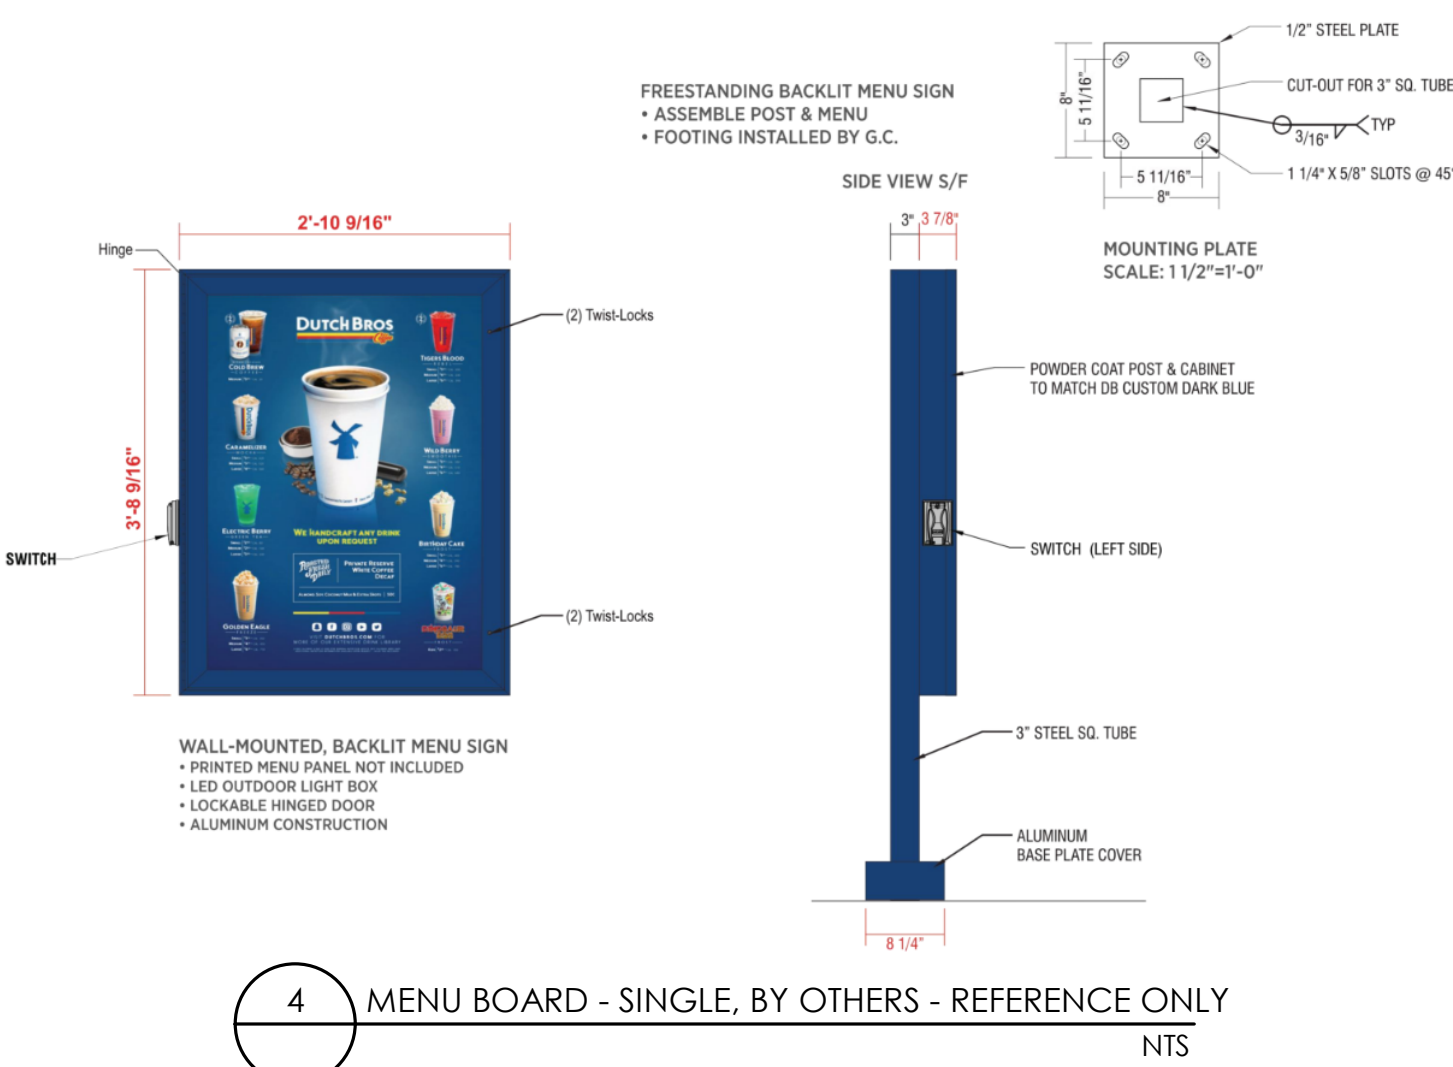


4 MENU BOARD - SINGLE, BY OTHERS - REFERENCE ONLY
NTS

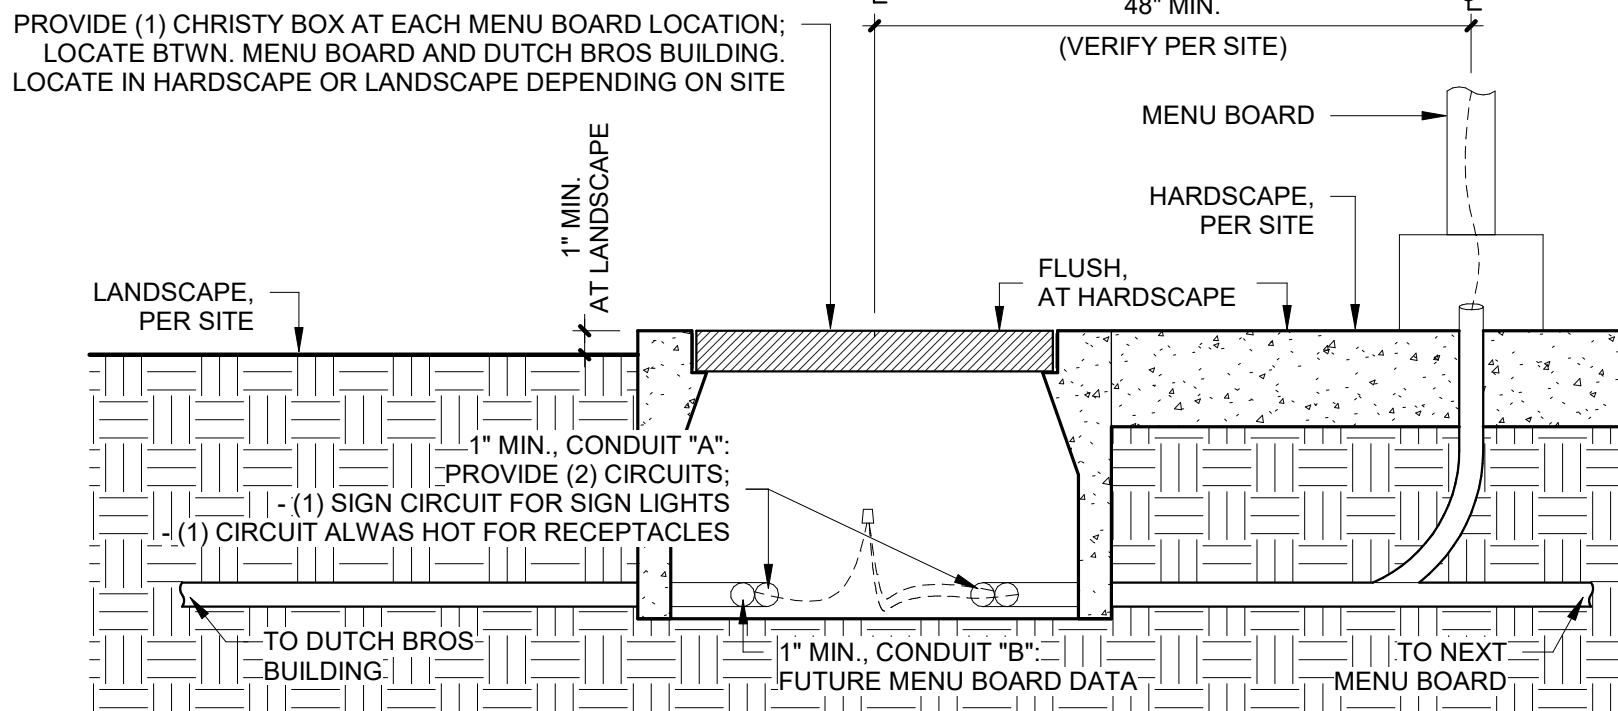

3 MENU BOARD & CHRISTY BOX - REFERENCE ONLY
NTS



2 MONUMENT SIGN BY OTHERS - REFERENCE ONLY
NTS

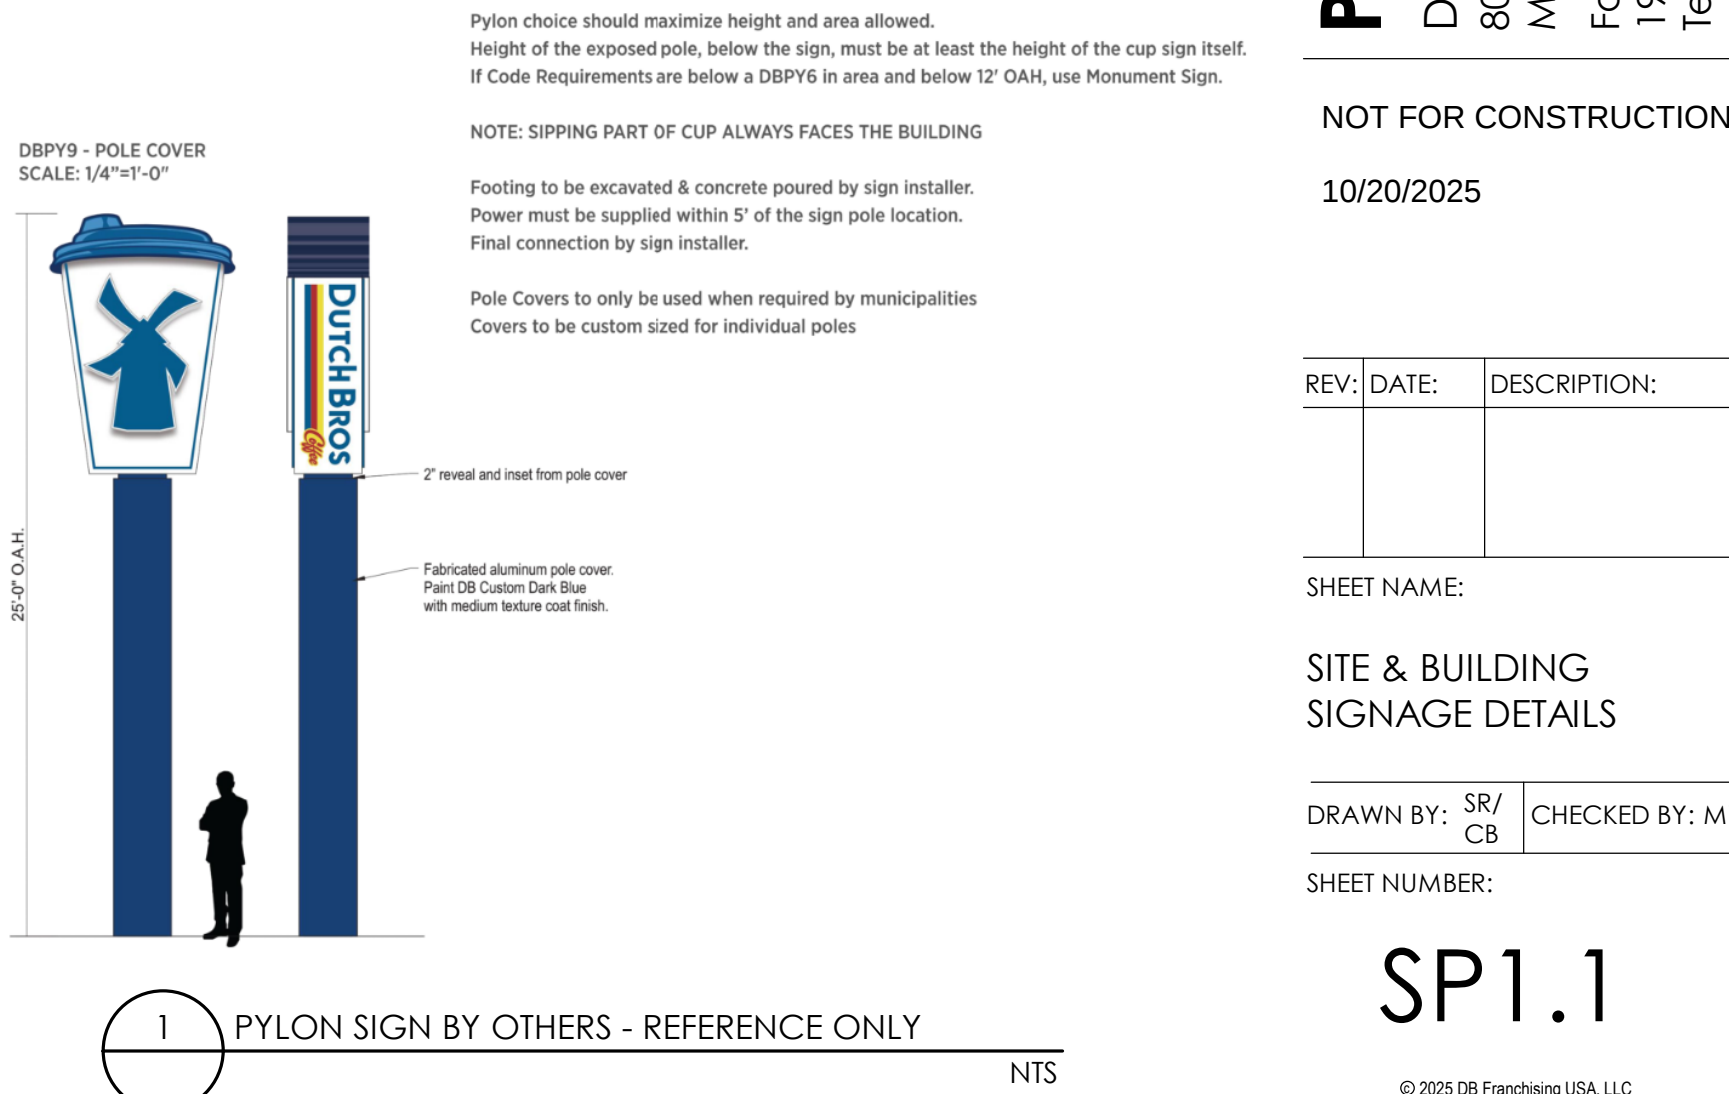

1 PYLON SIGN BY OTHERS - REFERENCE ONLY
NTS



Project No: IN0703
Dutch Bros Coffee - Conversion Store
8032 Calumet Ave
Munster, IN 46321
For: Dutch Bros Coffee
1930 W. Rio Salado Parkway
Tempe, AZ 85281

DB2550SQ-A1

NOT FOR CONSTRUCTION
10/20/2025

REV:	DATE:	DESCRIPTION:

SHEET NAME:

SITE & BUILDING
SIGNAGE DETAILS

DRAWN BY: SR/
CB
CHECKED BY: MW

SHEET NUMBER:

SP1.1