

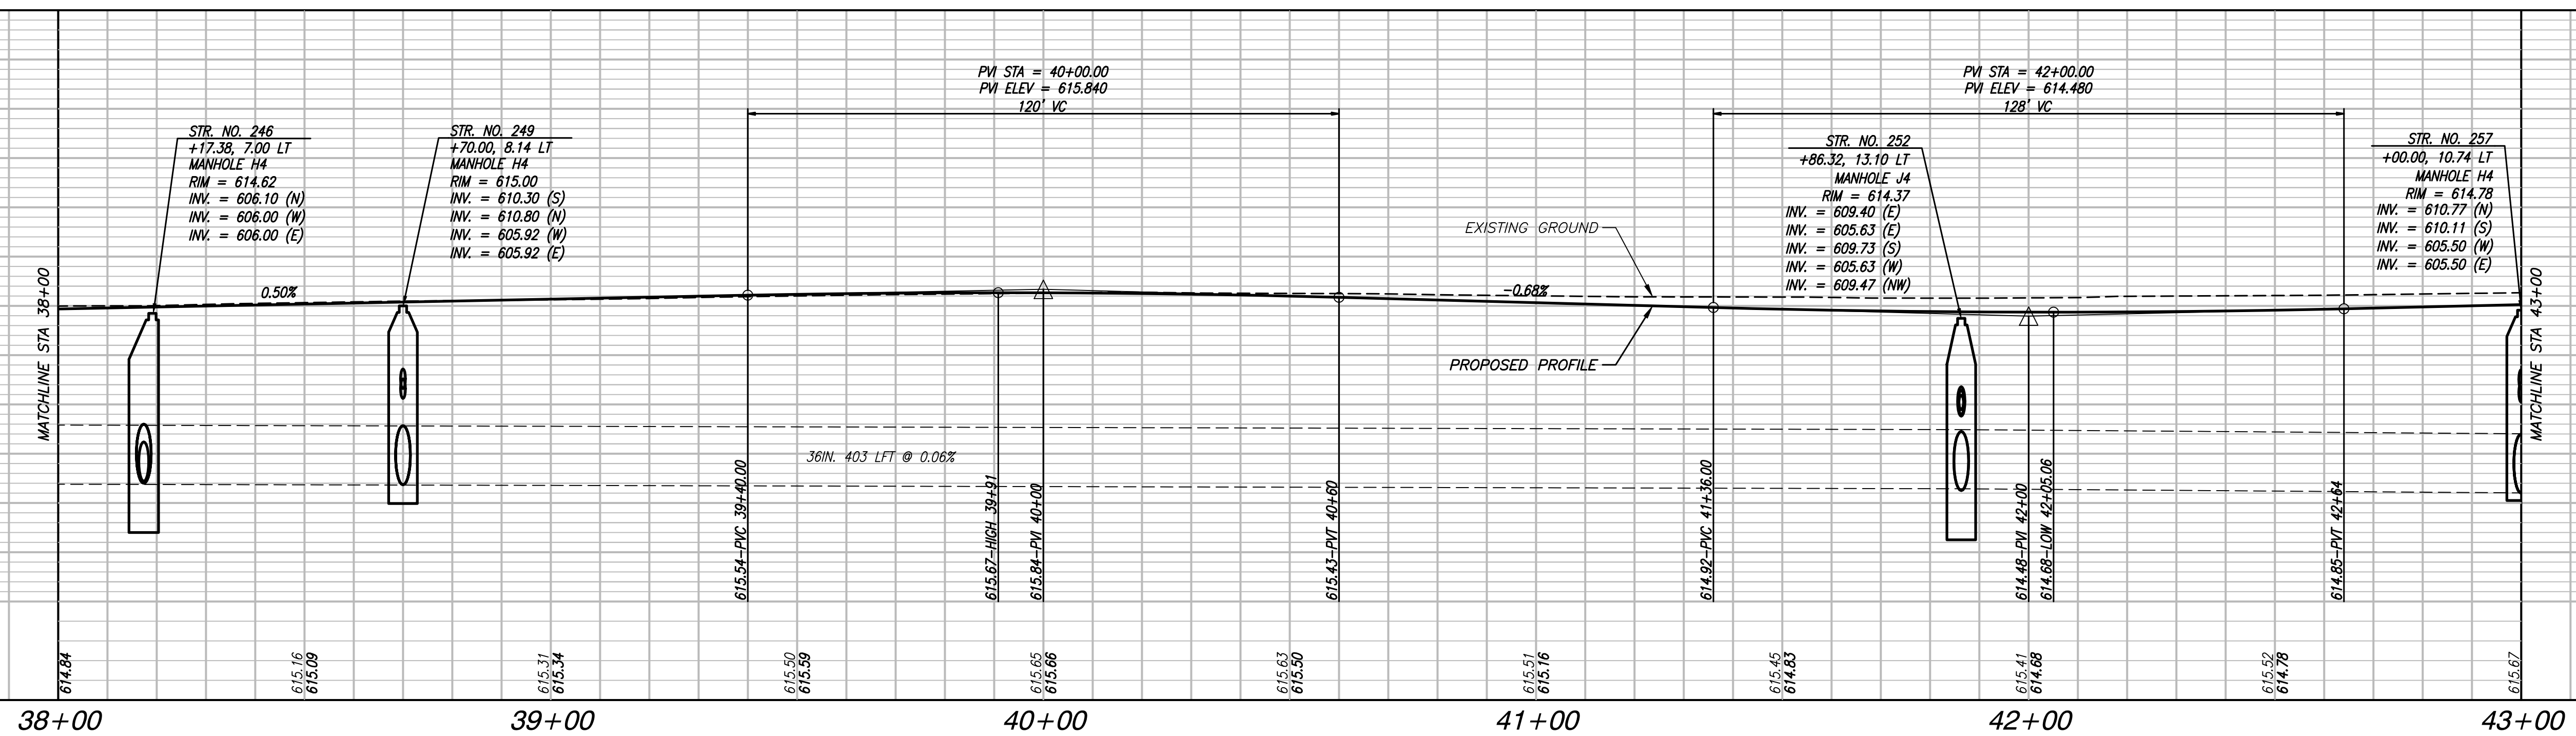
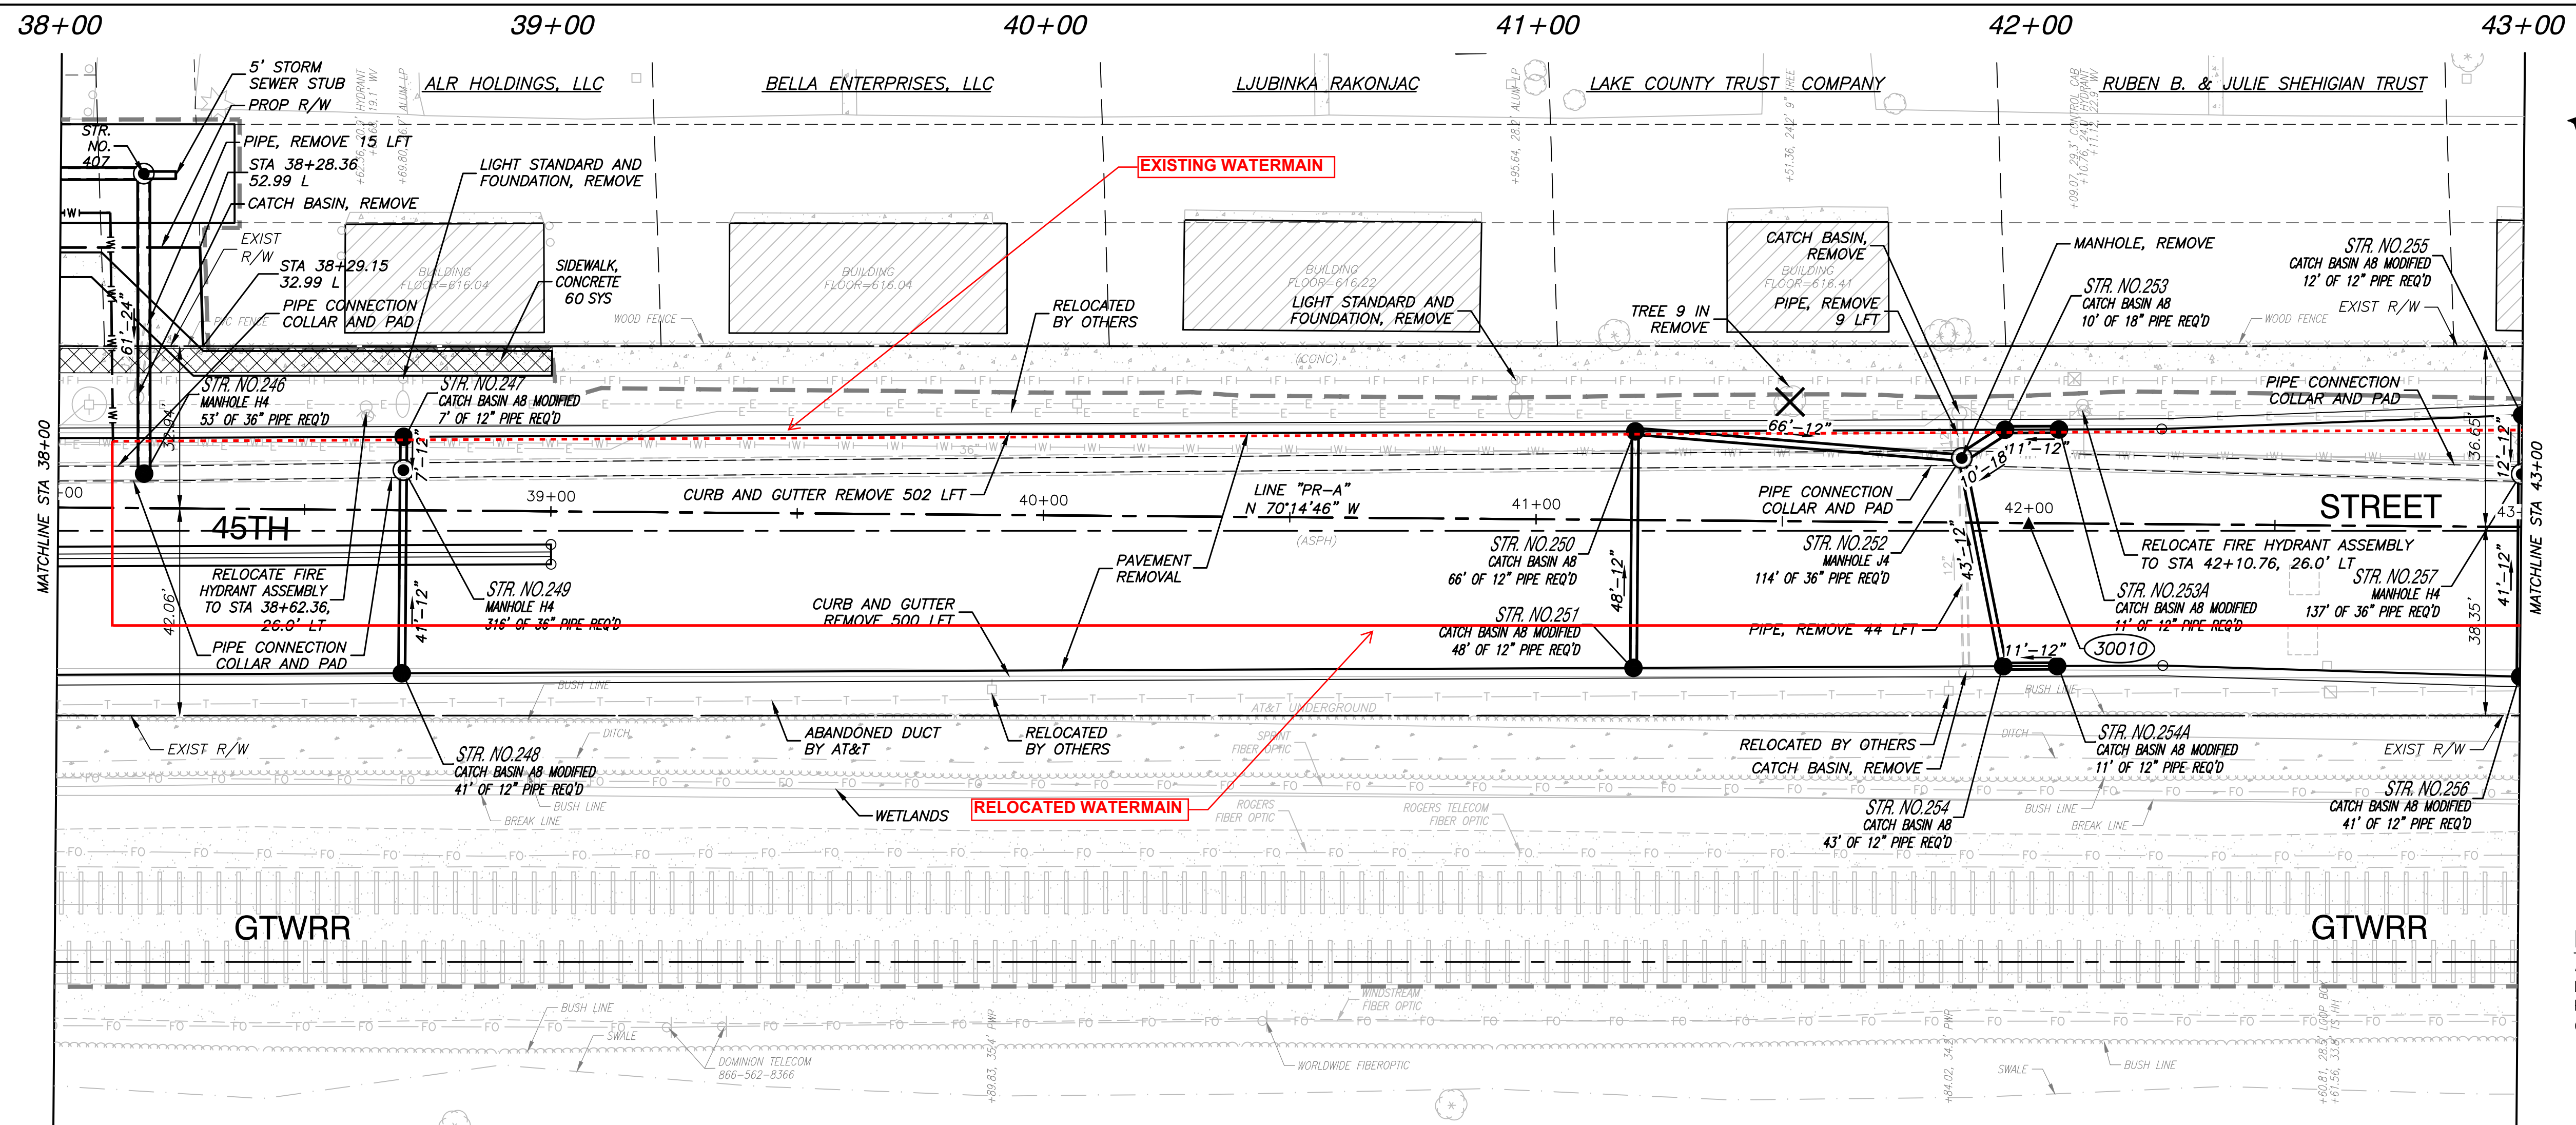


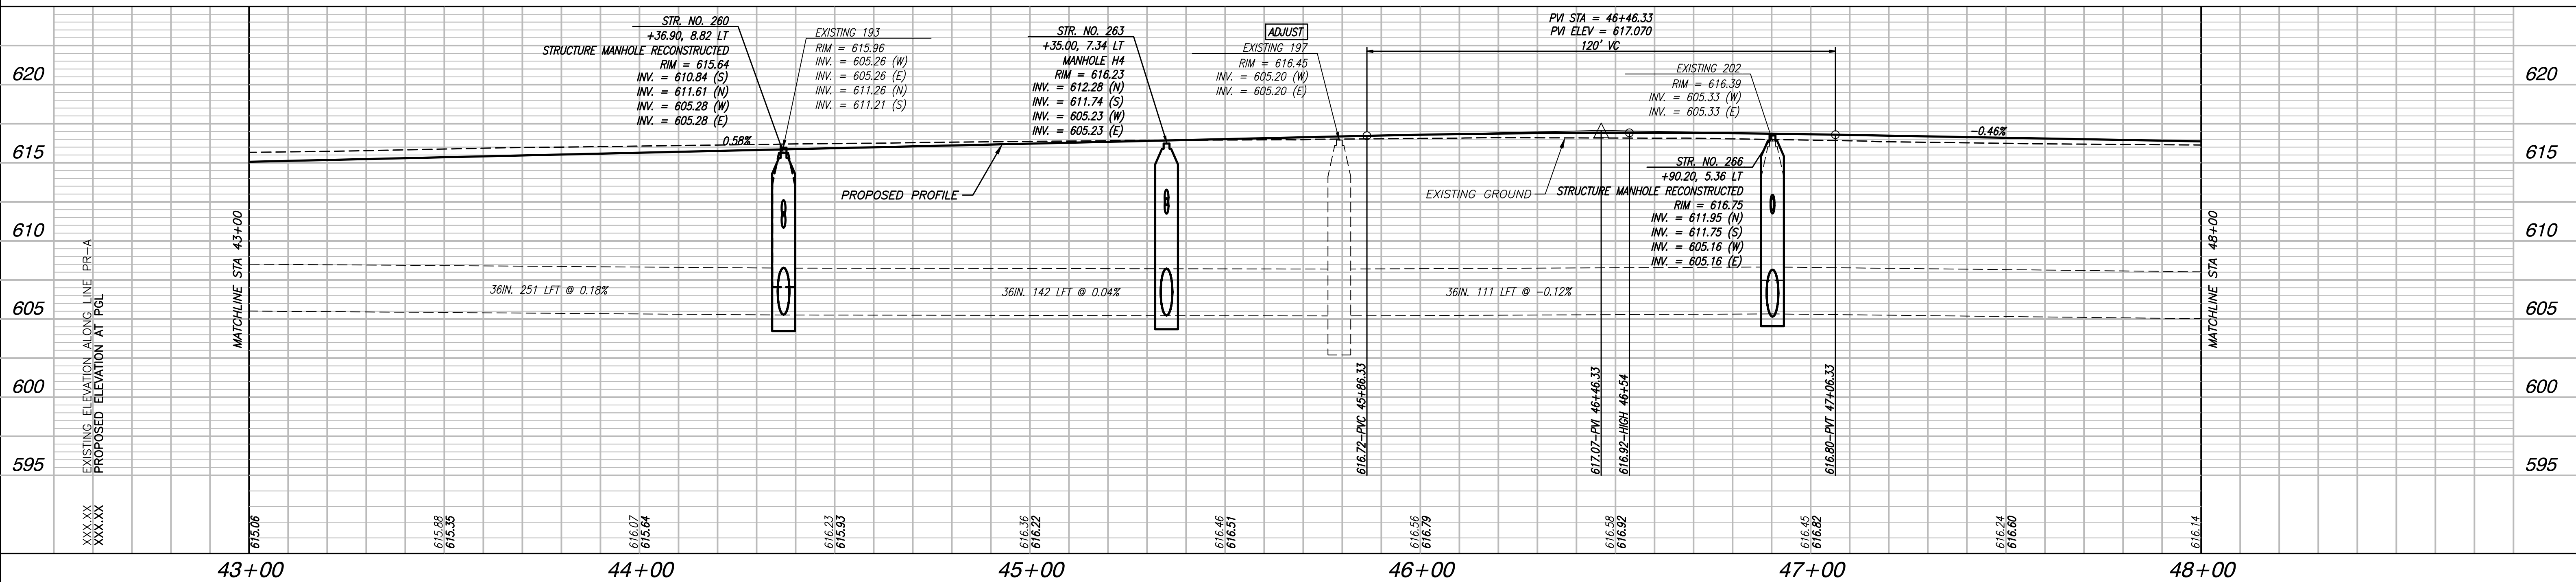

 SEE PLAT ONE FOR DETAILS ON & CONTROL POINTS.	BENCH MARK: CROSS CUT IN REAR SERVICE WALK OF RESIDENCE 1112 CAMELLIA DRIVE, ± 50' SOUTH OF SOUTH FACE OF BUILDING. ELEVATION = 616.40	 08315-PLPR-01 - P07		RECOMMENDED FOR APPROVAL <i>Joseph M. Waldman</i> DESIGN ENGINEER 11/20/18 DATE	INDIANA DEPARTMENT OF TRANSPORTATION PLAN & PROFILE 45TH STREET - LINE "PR-A"	HORIZONTAL SCALE 1"=20'	ROAD FILE N/A
	CHECKED: JMN			DRAWN: PS/RG		CHECKED: AG	VERTICAL SCALE 1"=5'
				DESIGNED: JB		SURVEY BOOK N/A	SHEETS 68 of 360
				CHECKED: JMN		CONTRACT B-36229	PROJECT 0710056

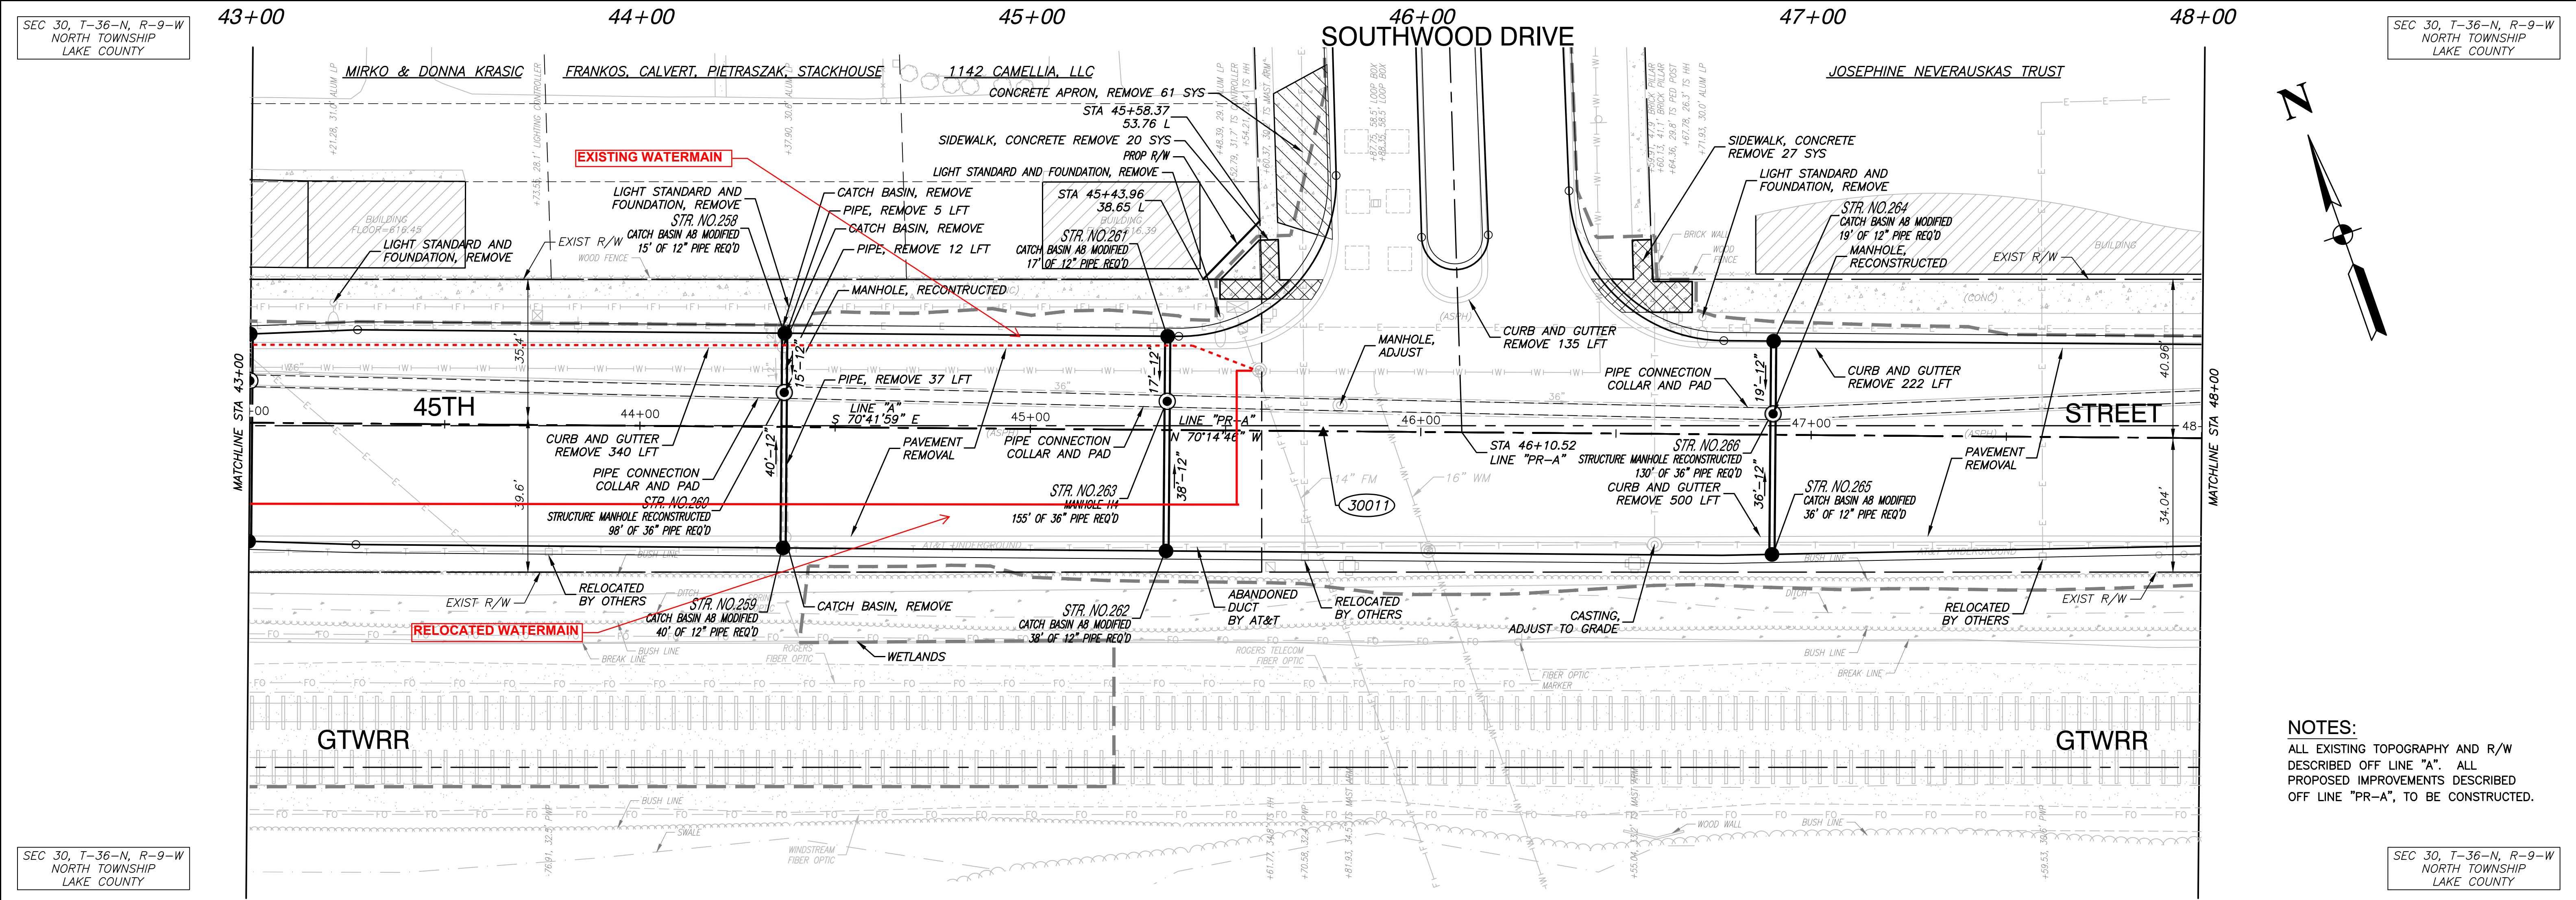

43+00 44+00 45+00 46+00 47+00 48+00

XXXXX
SEE PLAT ONE FOR DETAILS
ON & CONTROL POINTS.

BENCH MARK:
MAGNAIL SET IN THE NORTHWEST QUADRANT
OF 45TH STREET AND SOUTHWOOD DRIVE,
±9' WEST OF WEST BACK OF WALK OF
SOUTHWOOD AND ±31' NORTH OF NORTH
BACK OF WALK OF 45TH STREET.
ELEVATION = 616.30

Robinson
ENGINEERING
© COPYRIGHT 2018
08315-PLPR-01 - P08

RECOMMENDED
FOR APPROVAL
Joseph M. Woldman
DESIGN ENGINEER
11/20/18
DATE

DESIGNED: JB
CHECKED: JMN

DRAWN: PS/RG
CHECKED: AG

INDIANA
DEPARTMENT OF TRANSPORTATION

PLAN & PROFILE
45TH STREET - LINE "PR-A"

HORIZONTAL SCALE 1"=20'	ROAD FILE N/A
VERTICAL SCALE 1"=5'	DESIGNATION 0710056
SURVEY BOOK N/A	SHEETS 70 of 360
CONTRACT B-36229	PROJECT 0710056