

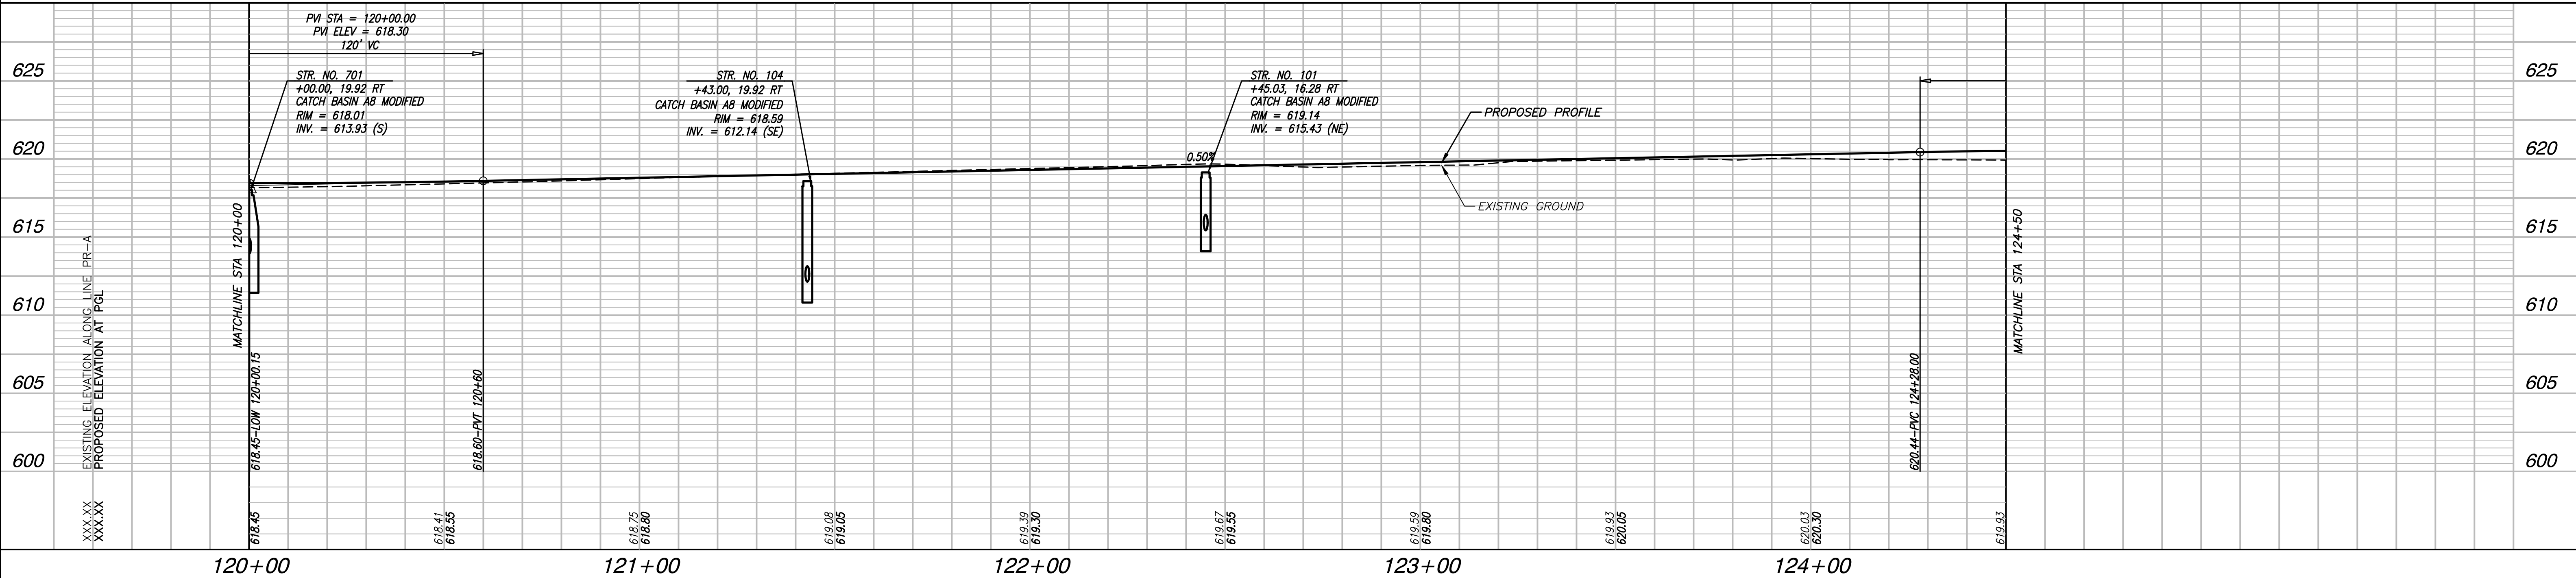
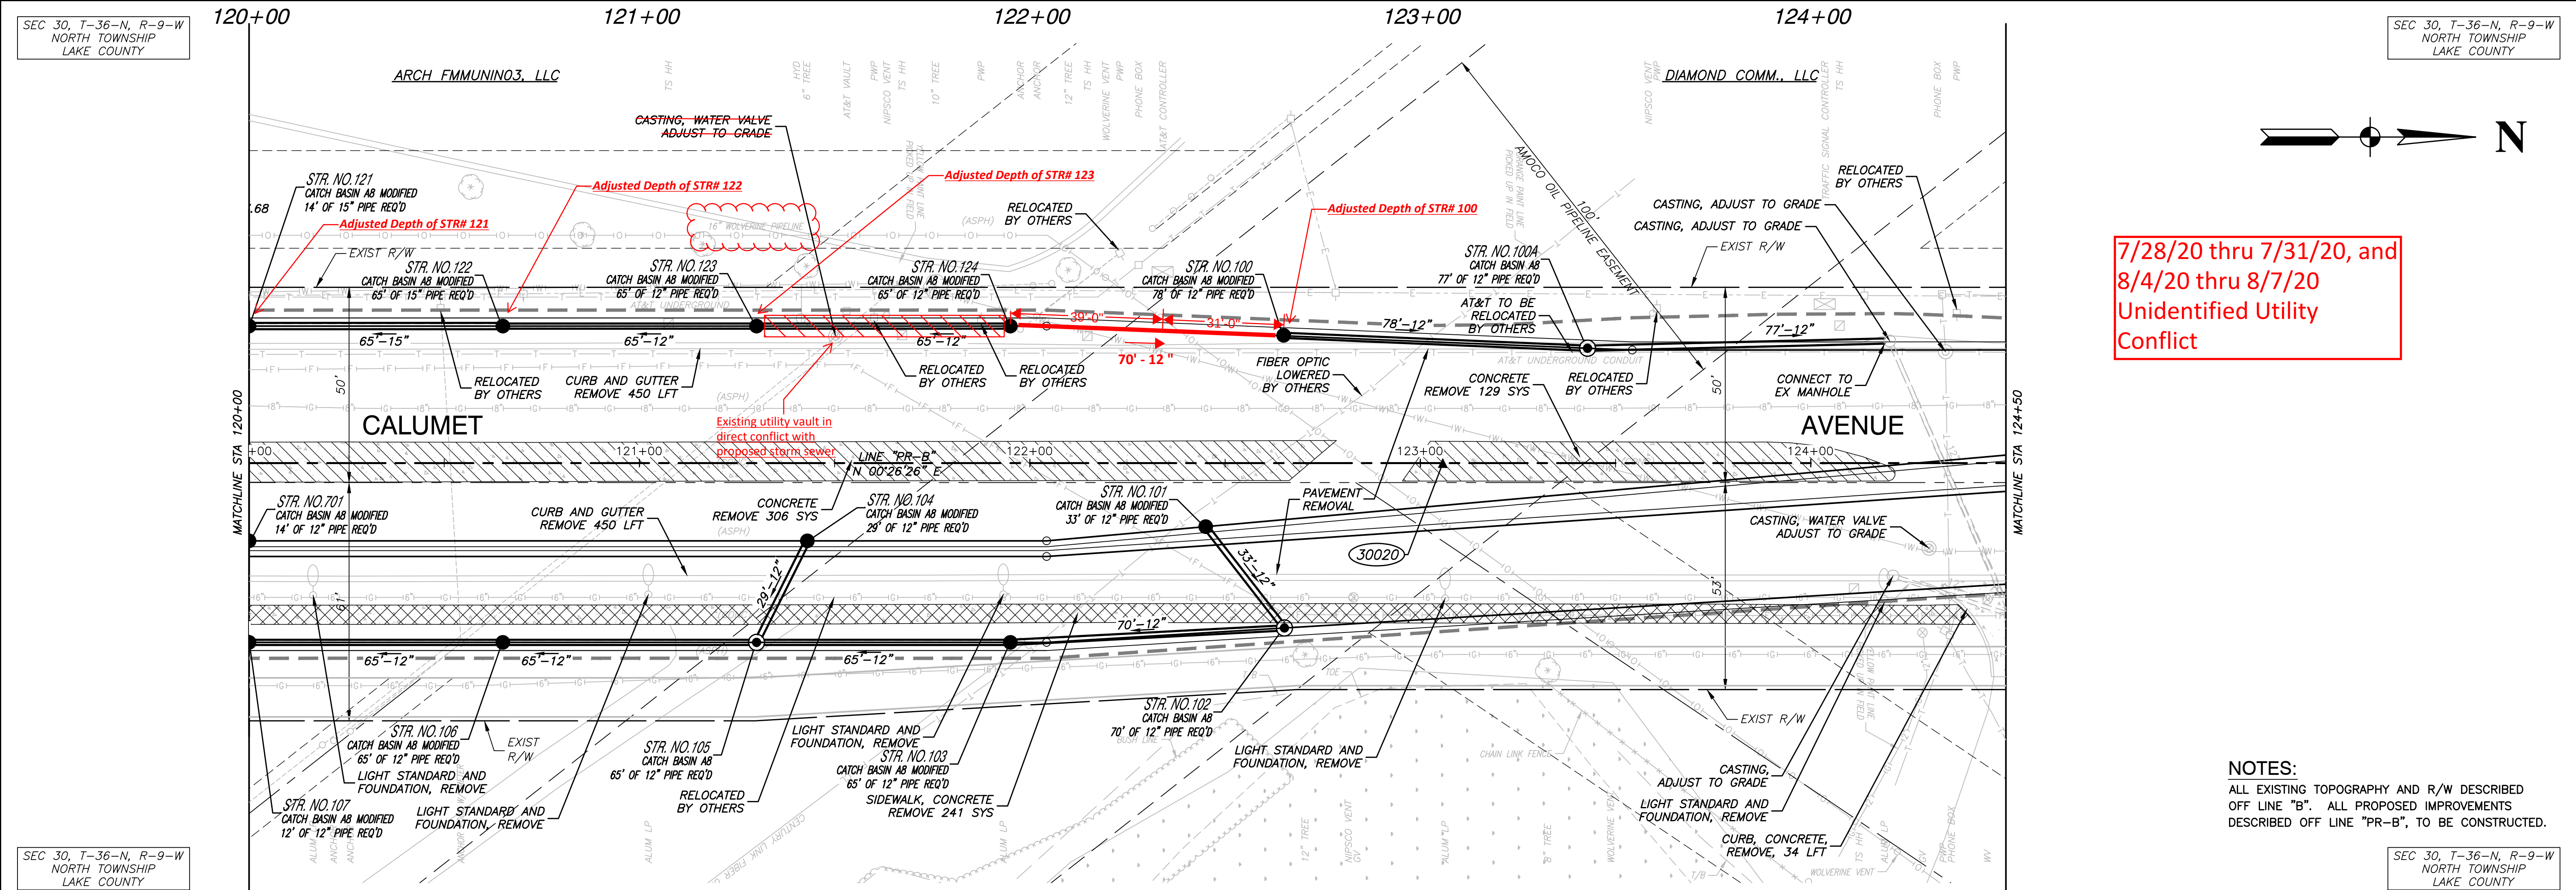


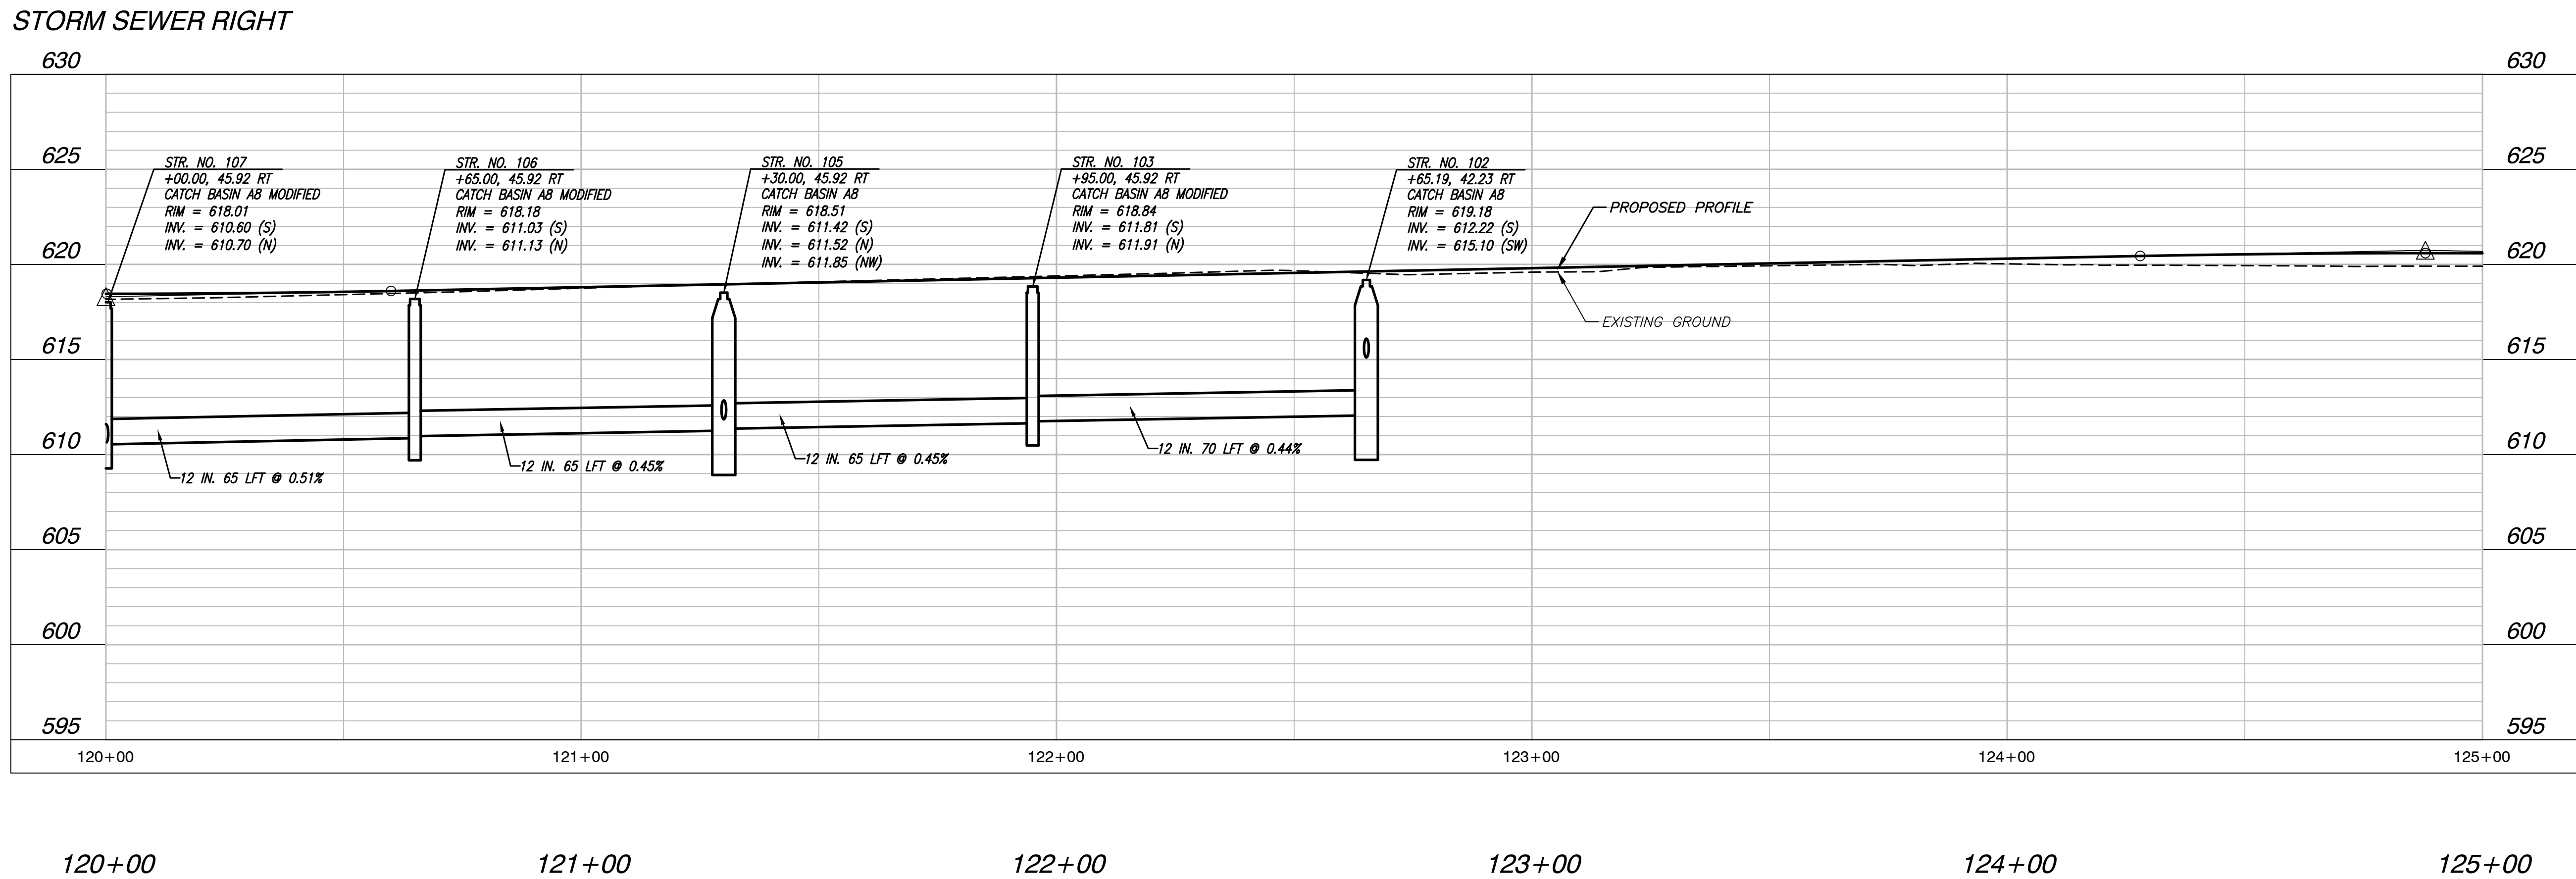

XXXXX SEE PLAT ONE FOR DETAILS ON & CONTROL POINTS.	BENCH MARK: SQUARE CUT ON CONC BASE FOR LIGHT POLE, WEST SIDE OF CALUMET AVENUE, 30' NORTH OF WHITE CASTLE BUILDING. ELEVATION = 619.67	Robinson ENGINEERING © COPYRIGHT 2018	REGISTERED PROFESSIONAL ENGINEER NO. PE 9600384 STATE OF INDIANA	RECOMMENDED FOR APPROVAL <i>Joseph M. Woldman</i> 11/20/18 DESIGN ENGINEER DATE	INDIANA DEPARTMENT OF TRANSPORTATION	HORIZONTAL SCALE 1"=20'	ROAD FILE N/A
				DESIGNED: JB CHECKED: JMN		DRAWN: RG CHECKED: AG	VERTICAL SCALE 1"=5'
PLAN & PROFILE CALUMET AVENUE - LINE "PR-B"						SURVEY BOOK N/A	SHEETS 78 of 360
						CONTRACT B-36229	PROJECT 0710056

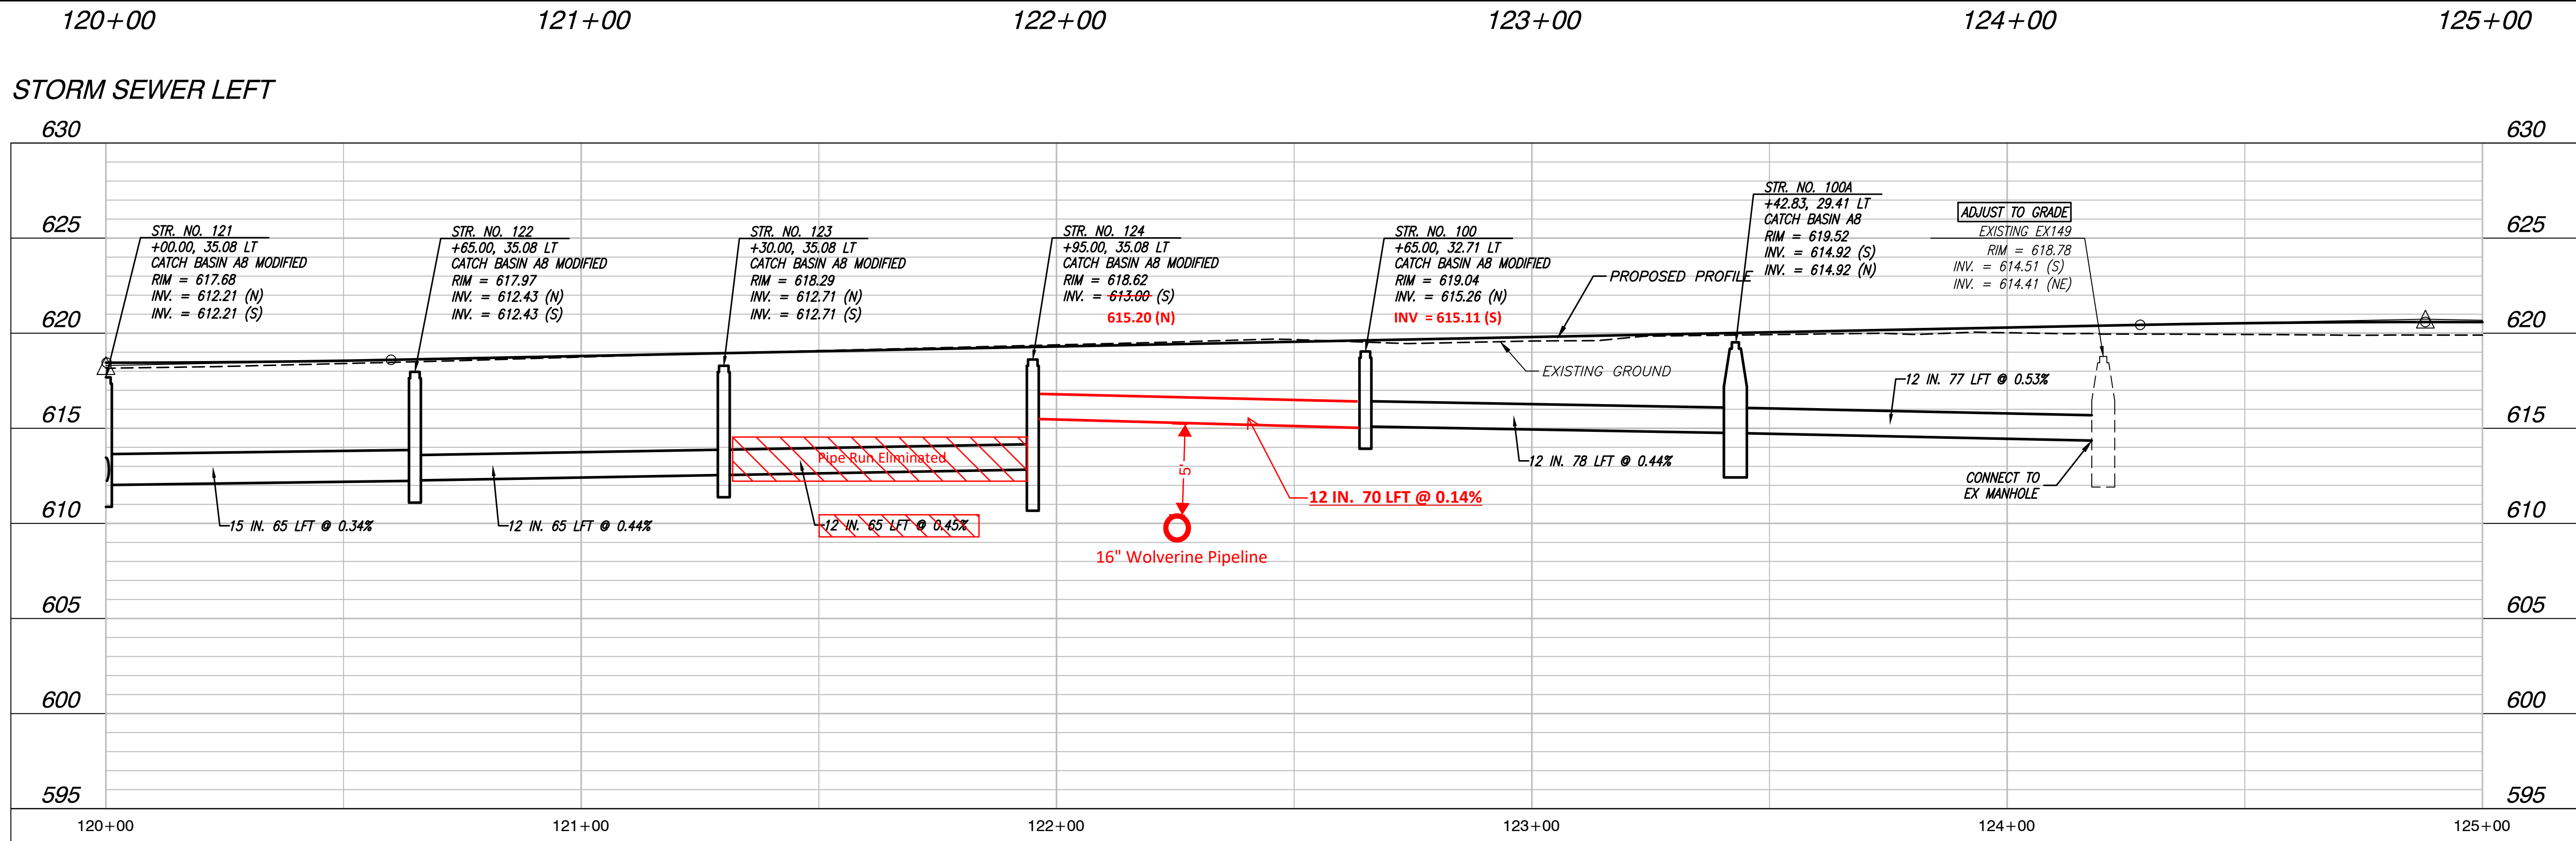

120+00 121+00 122+00 123+00 124+00 125+00

	BENCH MARK: SQUARE CUT ON CONC. BASE FOR LIGHT POLE, WEST SIDE OF CALUMET AVENUE, 30' NORTH OF WHITE CASTLE BUILDING. ELEVATION = 619.67		RECOMMENDED FOR APPROVAL <i>Joseph M. Woldman</i> 11/20/18 DESIGN ENGINEER DATE	INDIANA DEPARTMENT OF TRANSPORTATION	HORIZONTAL SCALE 1"=20'	ROAD FILE N/A
			DESIGNED: JB CHECKED: JMN		DRAWN: RG CHECKED: AG	VERTICAL SCALE 1"=5'
STORM SEWER PROFILE CALUMET AVENUE - LINE "PR-B"					SURVEY BOOK N/A	SHEETS 79 of 360
					CONTRACT B-36229	PROJECT 0710056