


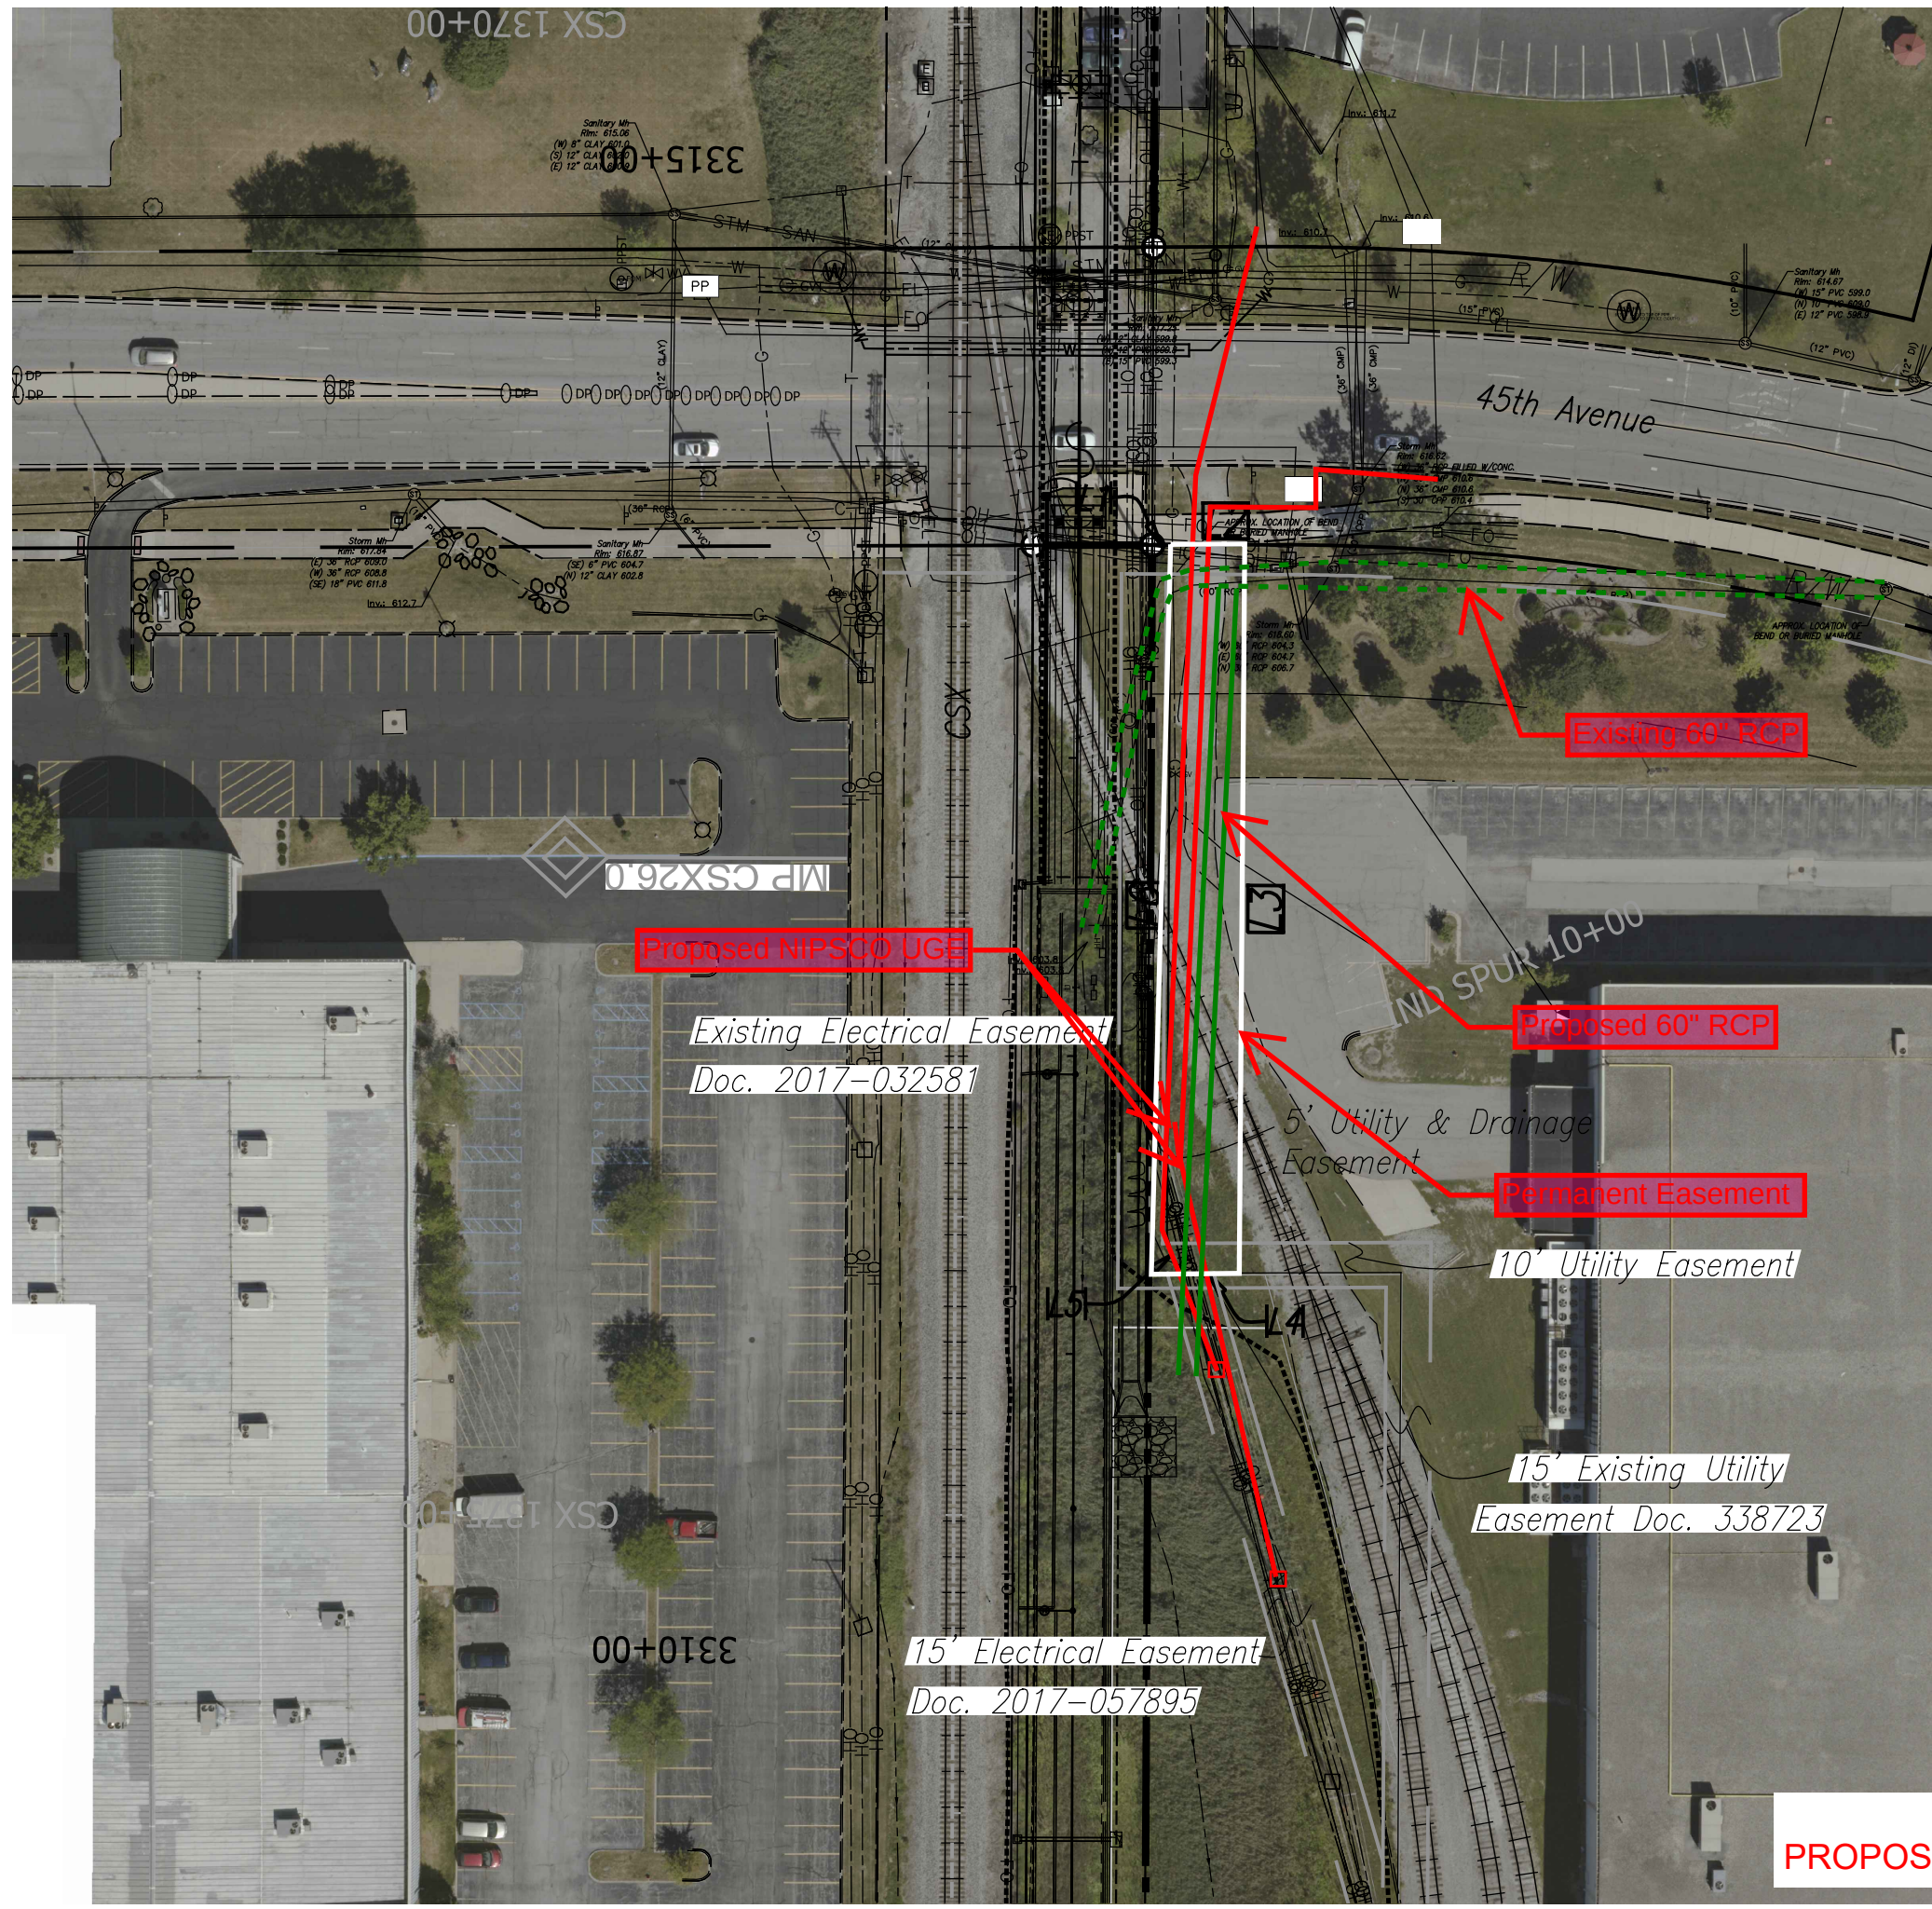

NICTD
PROPOSED 60" RCP SOUTH OF 45TH ST